


SURVEY OF THE NE 1/4-NW 1/4, SE 1/4-NW 1/4, NE 1/4-SW 1/4
AND THE SE 1/4-SW 1/4 ALL OF SEC. 18, T30N, R11E,
TOWN OF ROLLING, LANGLADE COUNTY, WISCONSIN.

SCALE: 1" = 200'
DATE: 14 DEC. 1989
■ = COUNTY MON. FOUND
▲ = R.R. SPIKE FOUND
● = IRON PIPE FOUND
• = IRON PIN FOUND
○ = IRON PIPE SET

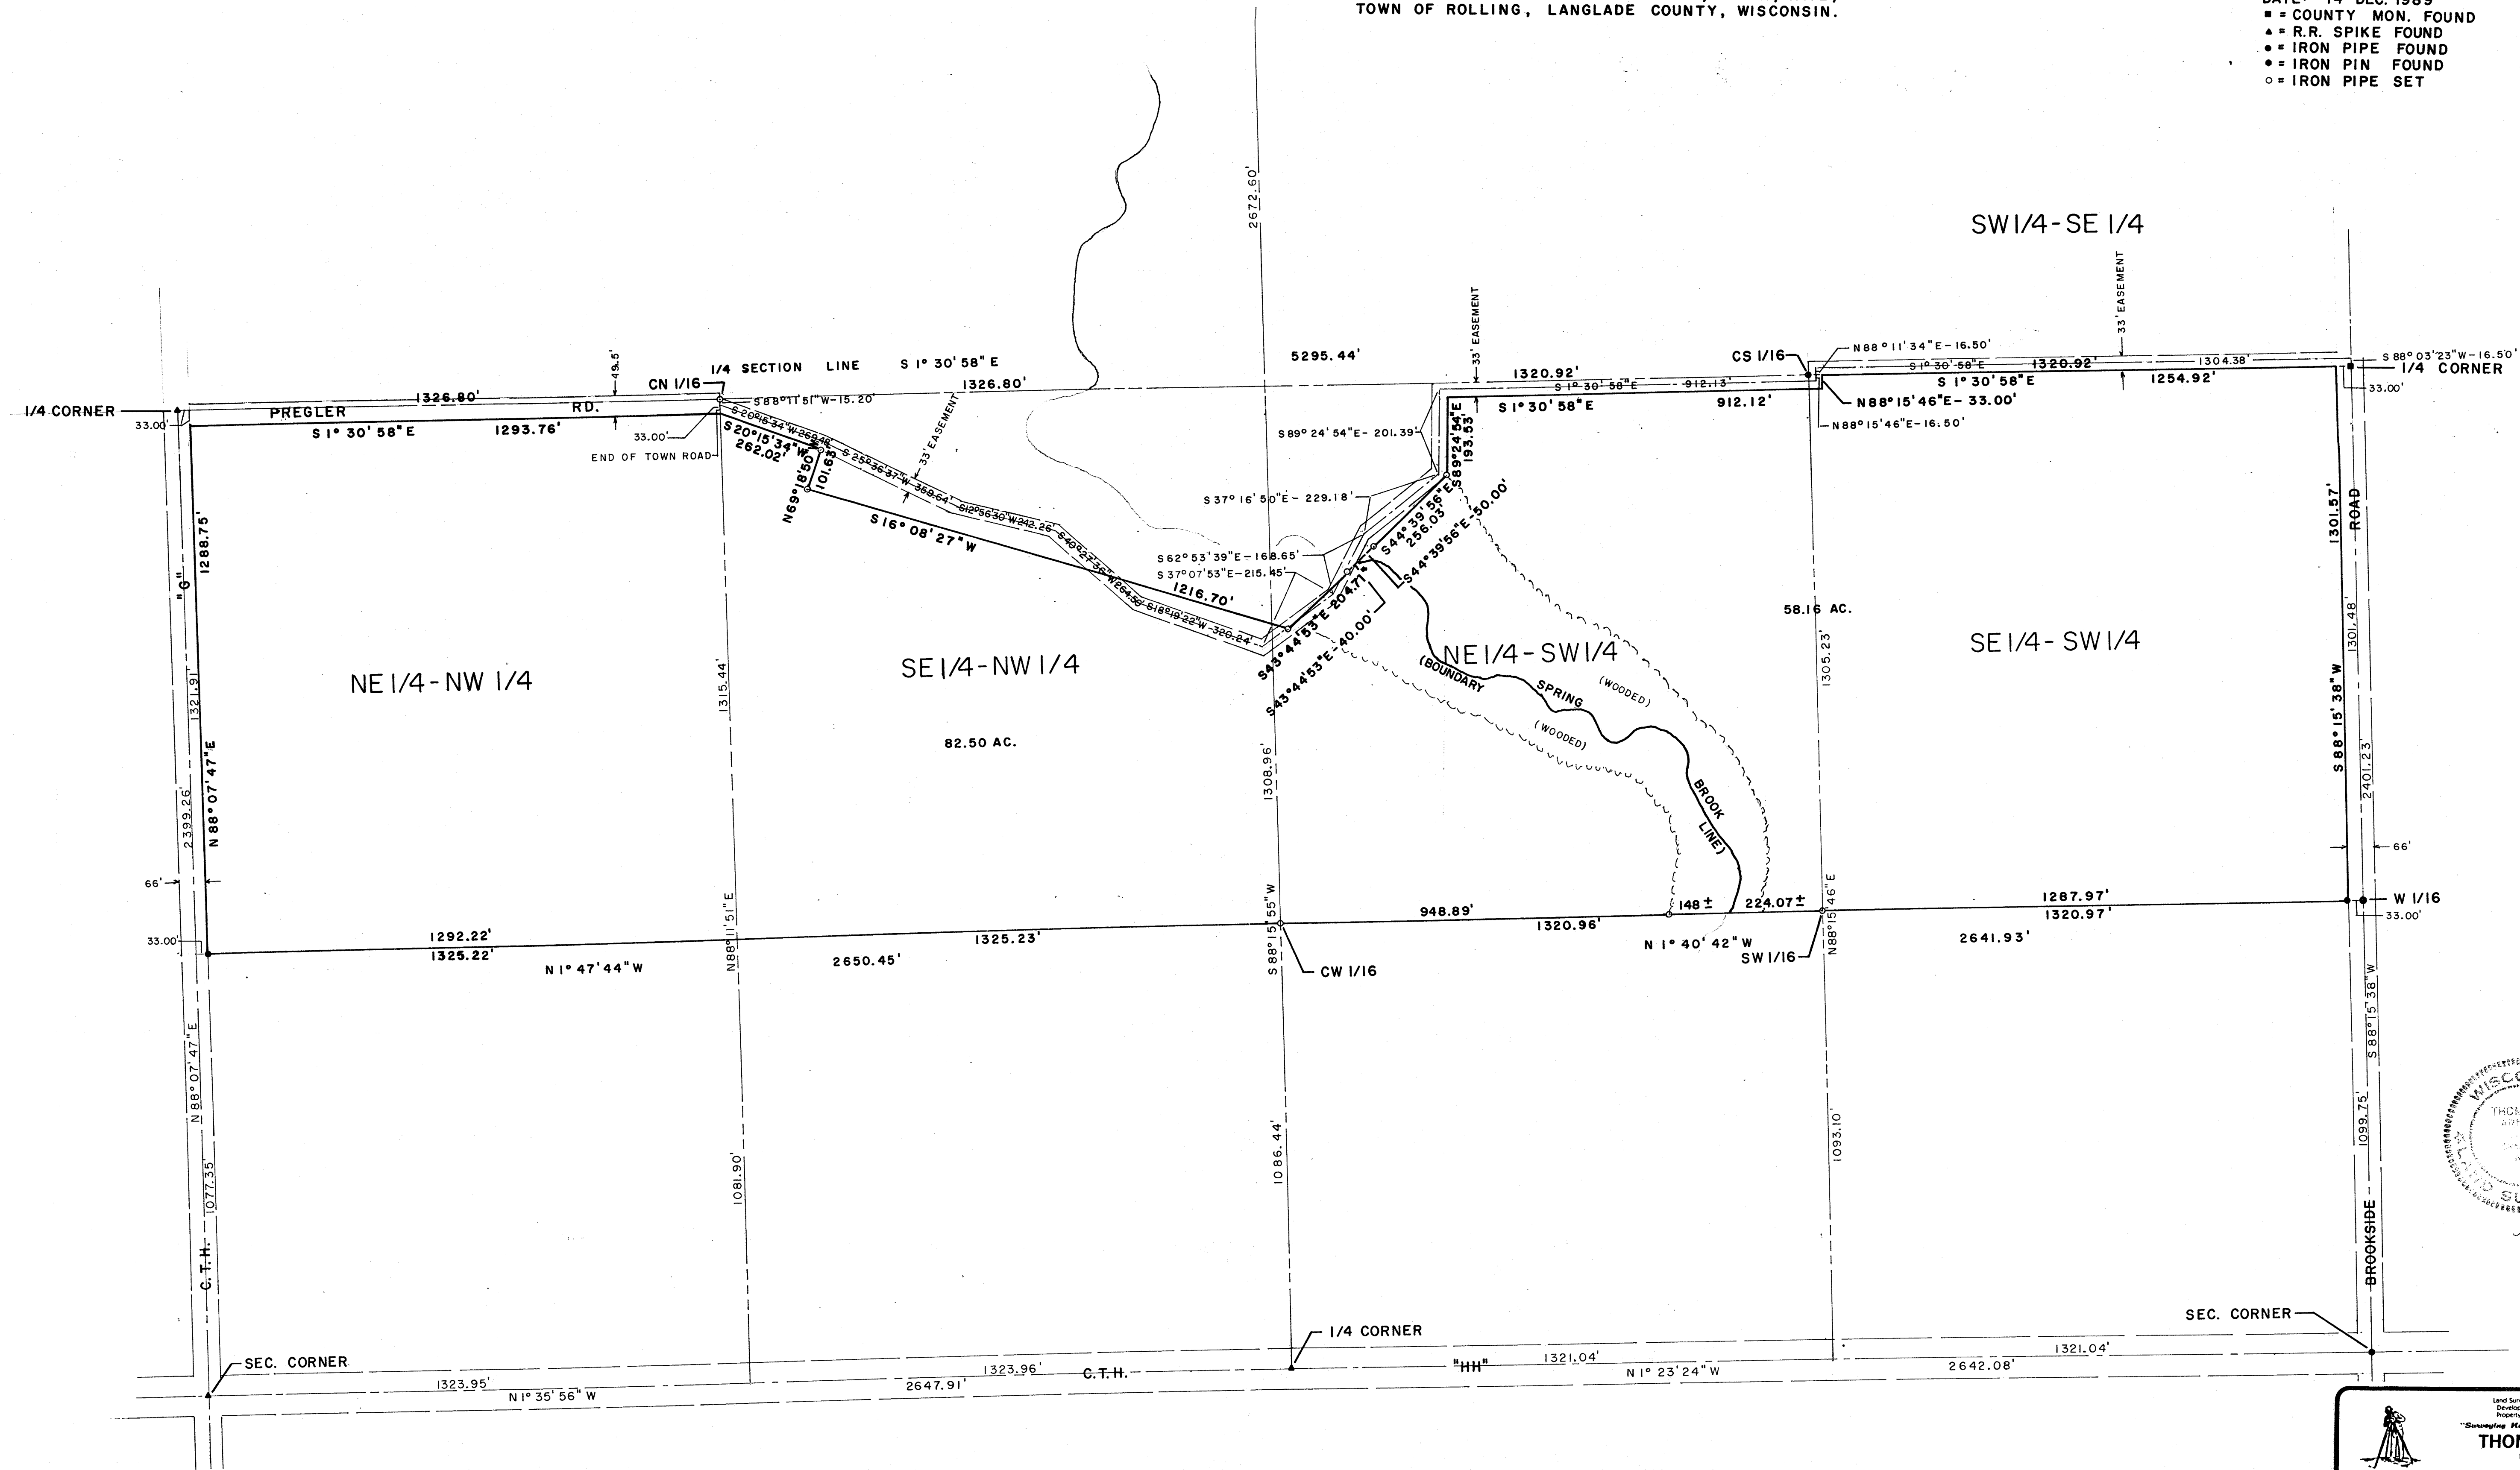

WISCONSIN
THOMAS R. ARNOTT
REGISTERED LAND SURVEYOR
14 Dec 89
S 887

Land Surveying - Electronic Surveys - Subdivisions
Development Consulting - Construction Surveying
Property & Commercial Surveys - Land Divisions
"Surveying Hereditymen Since 1870"
THOMAS R. ARNOTT
Registered Land Surveyor
Certificate No. S-887
5381 BEECH - P.O. BOX 84 - LAONA, WISCONSIN 54451 (715) 676-2136

RECORD # 40031
LANGLADE COUNTY SURVEYORS OFFICE
DATE FILED: 6/4/93 BY: D.T.

MAP OF SURVEY FOR
ROBERT PREGLER