
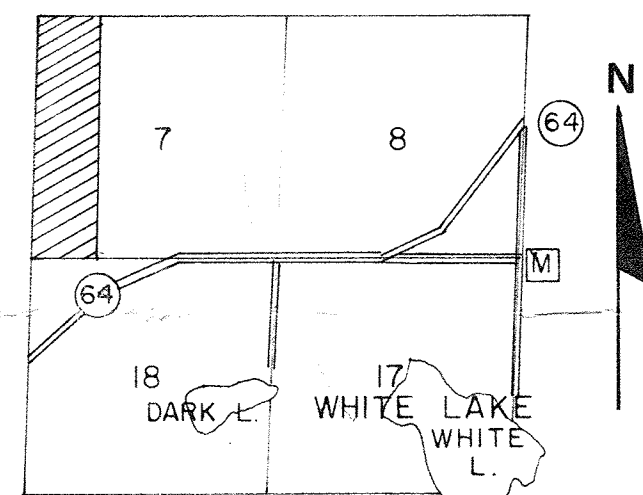


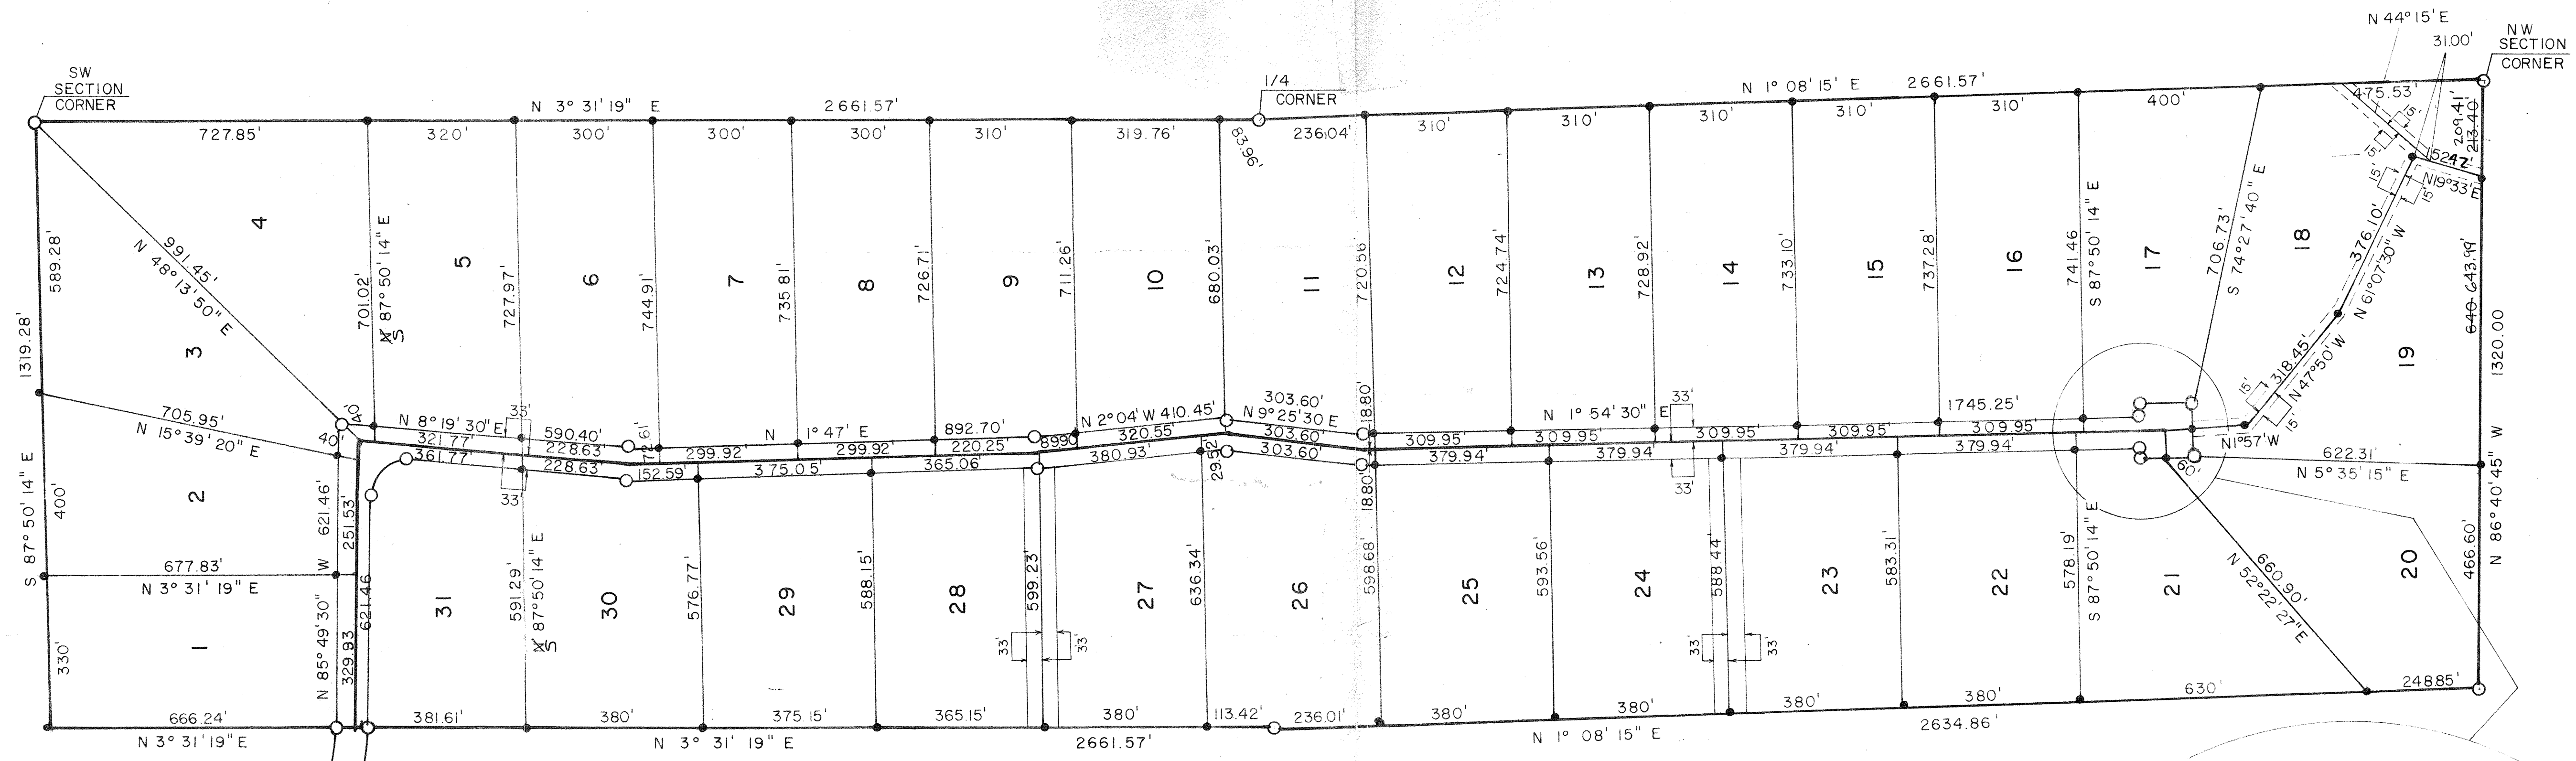

LOCATION SKETCH
SECTIONS 7, 8, 17, 18
T 31 N, R 14 E


LEGEND

- = 1" X 24" IRON PIPE
- = 2" X 30" IRON PIPE
- ALL DISTANCE SHOWN ARE TO & ALONG THE CENTERLINE OF THE PROPOSED ROAD.
- = RECREATIONAL EASEMENT

BADGER RANCH

LOCATED IN THE W 1/2, SECTION 7, T 31 N, R 14 E,
TOWN OF WOLF RIVER, LANGLADE COUNTY, WIS.

FOR CAMPFIRE LAND CO. P.O. BOX 254,
APPLETON, WIS.
BY V & M INC. ENGINEERS, SURVEYORS, PLANNERS.
122 8TH ST. SO.
WIS. RAPIDS, WIS. 54494

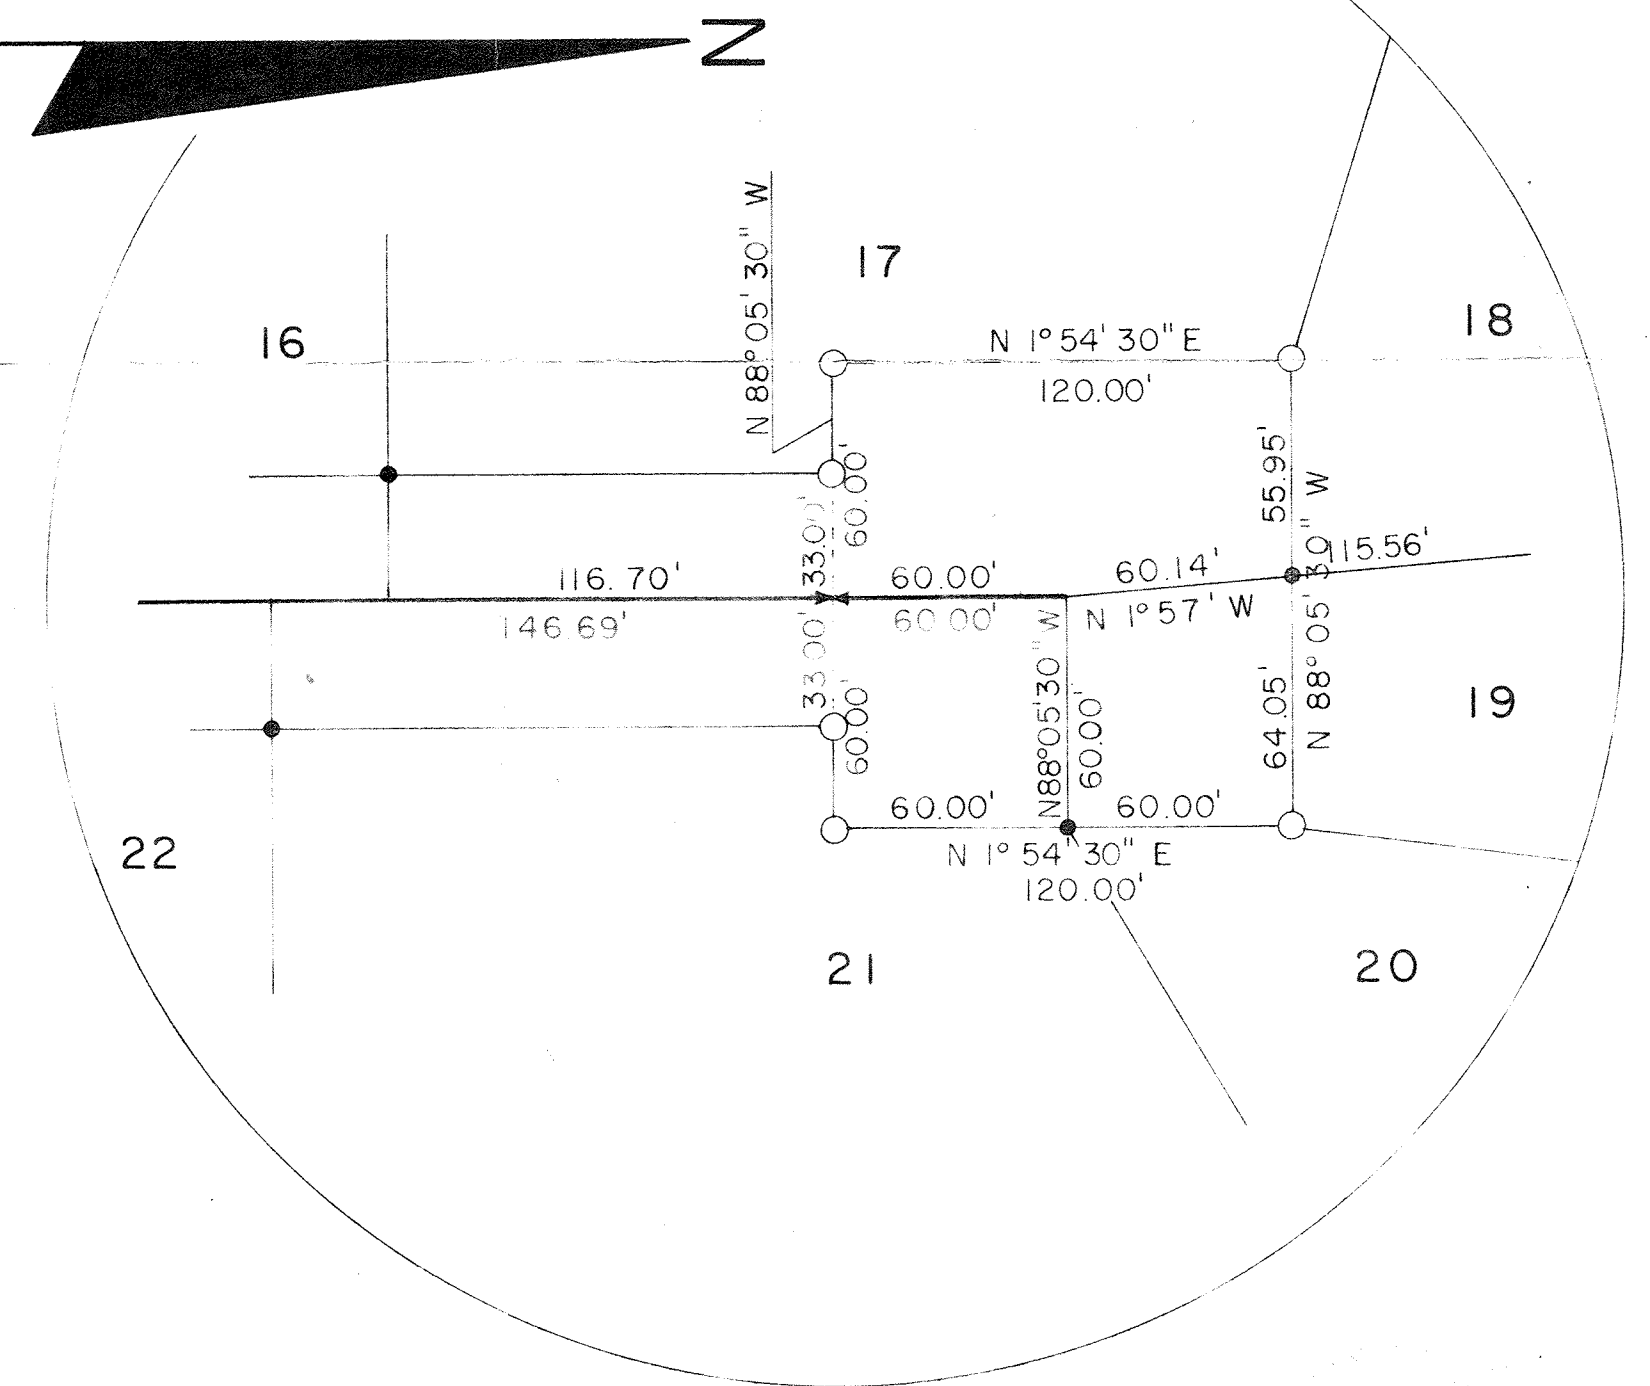

RECORD # 40033
LANGLADE COUNTY SURVEYORS OFFICE
DATE FILED: 6/4/93 BY: D.T.

BADGER RANCH		
SCALE: 1" = 200'	APPROVED BY:	DRAWN BY K.R.V.
DATE: 10-71		REVISED
FOR CAMPFIRE LAND CO. APPLETON, WIS.		
BY V & M INC. WIS. RAPIDS		DRAWING NUMBER