

LEGEND

- 3/4" iron rod
- 1" iron pipe
- ◼ concrete w/brass insert
- ⊕ 2" iron pipe w/cap
- ⊙ 2" aluminum pipe w/cap(Langlade)


NOTES

Survey completed Feb. 13, 1986 (additional BT's completed 5/2/86)
Land ownership from 1981 Langlade Co. Plat Book
Survey notes are filed at D.N.R. Trout Lake Sta., Boulder Jct. WI



I, M.E. SEYMOUR RLS 1412, certify this to be a correct representation of
Sec. 27, 33, 34 T31N, R14E, to the best of my knowledge and belief.

Marvin E. Seymour April 3, 1986

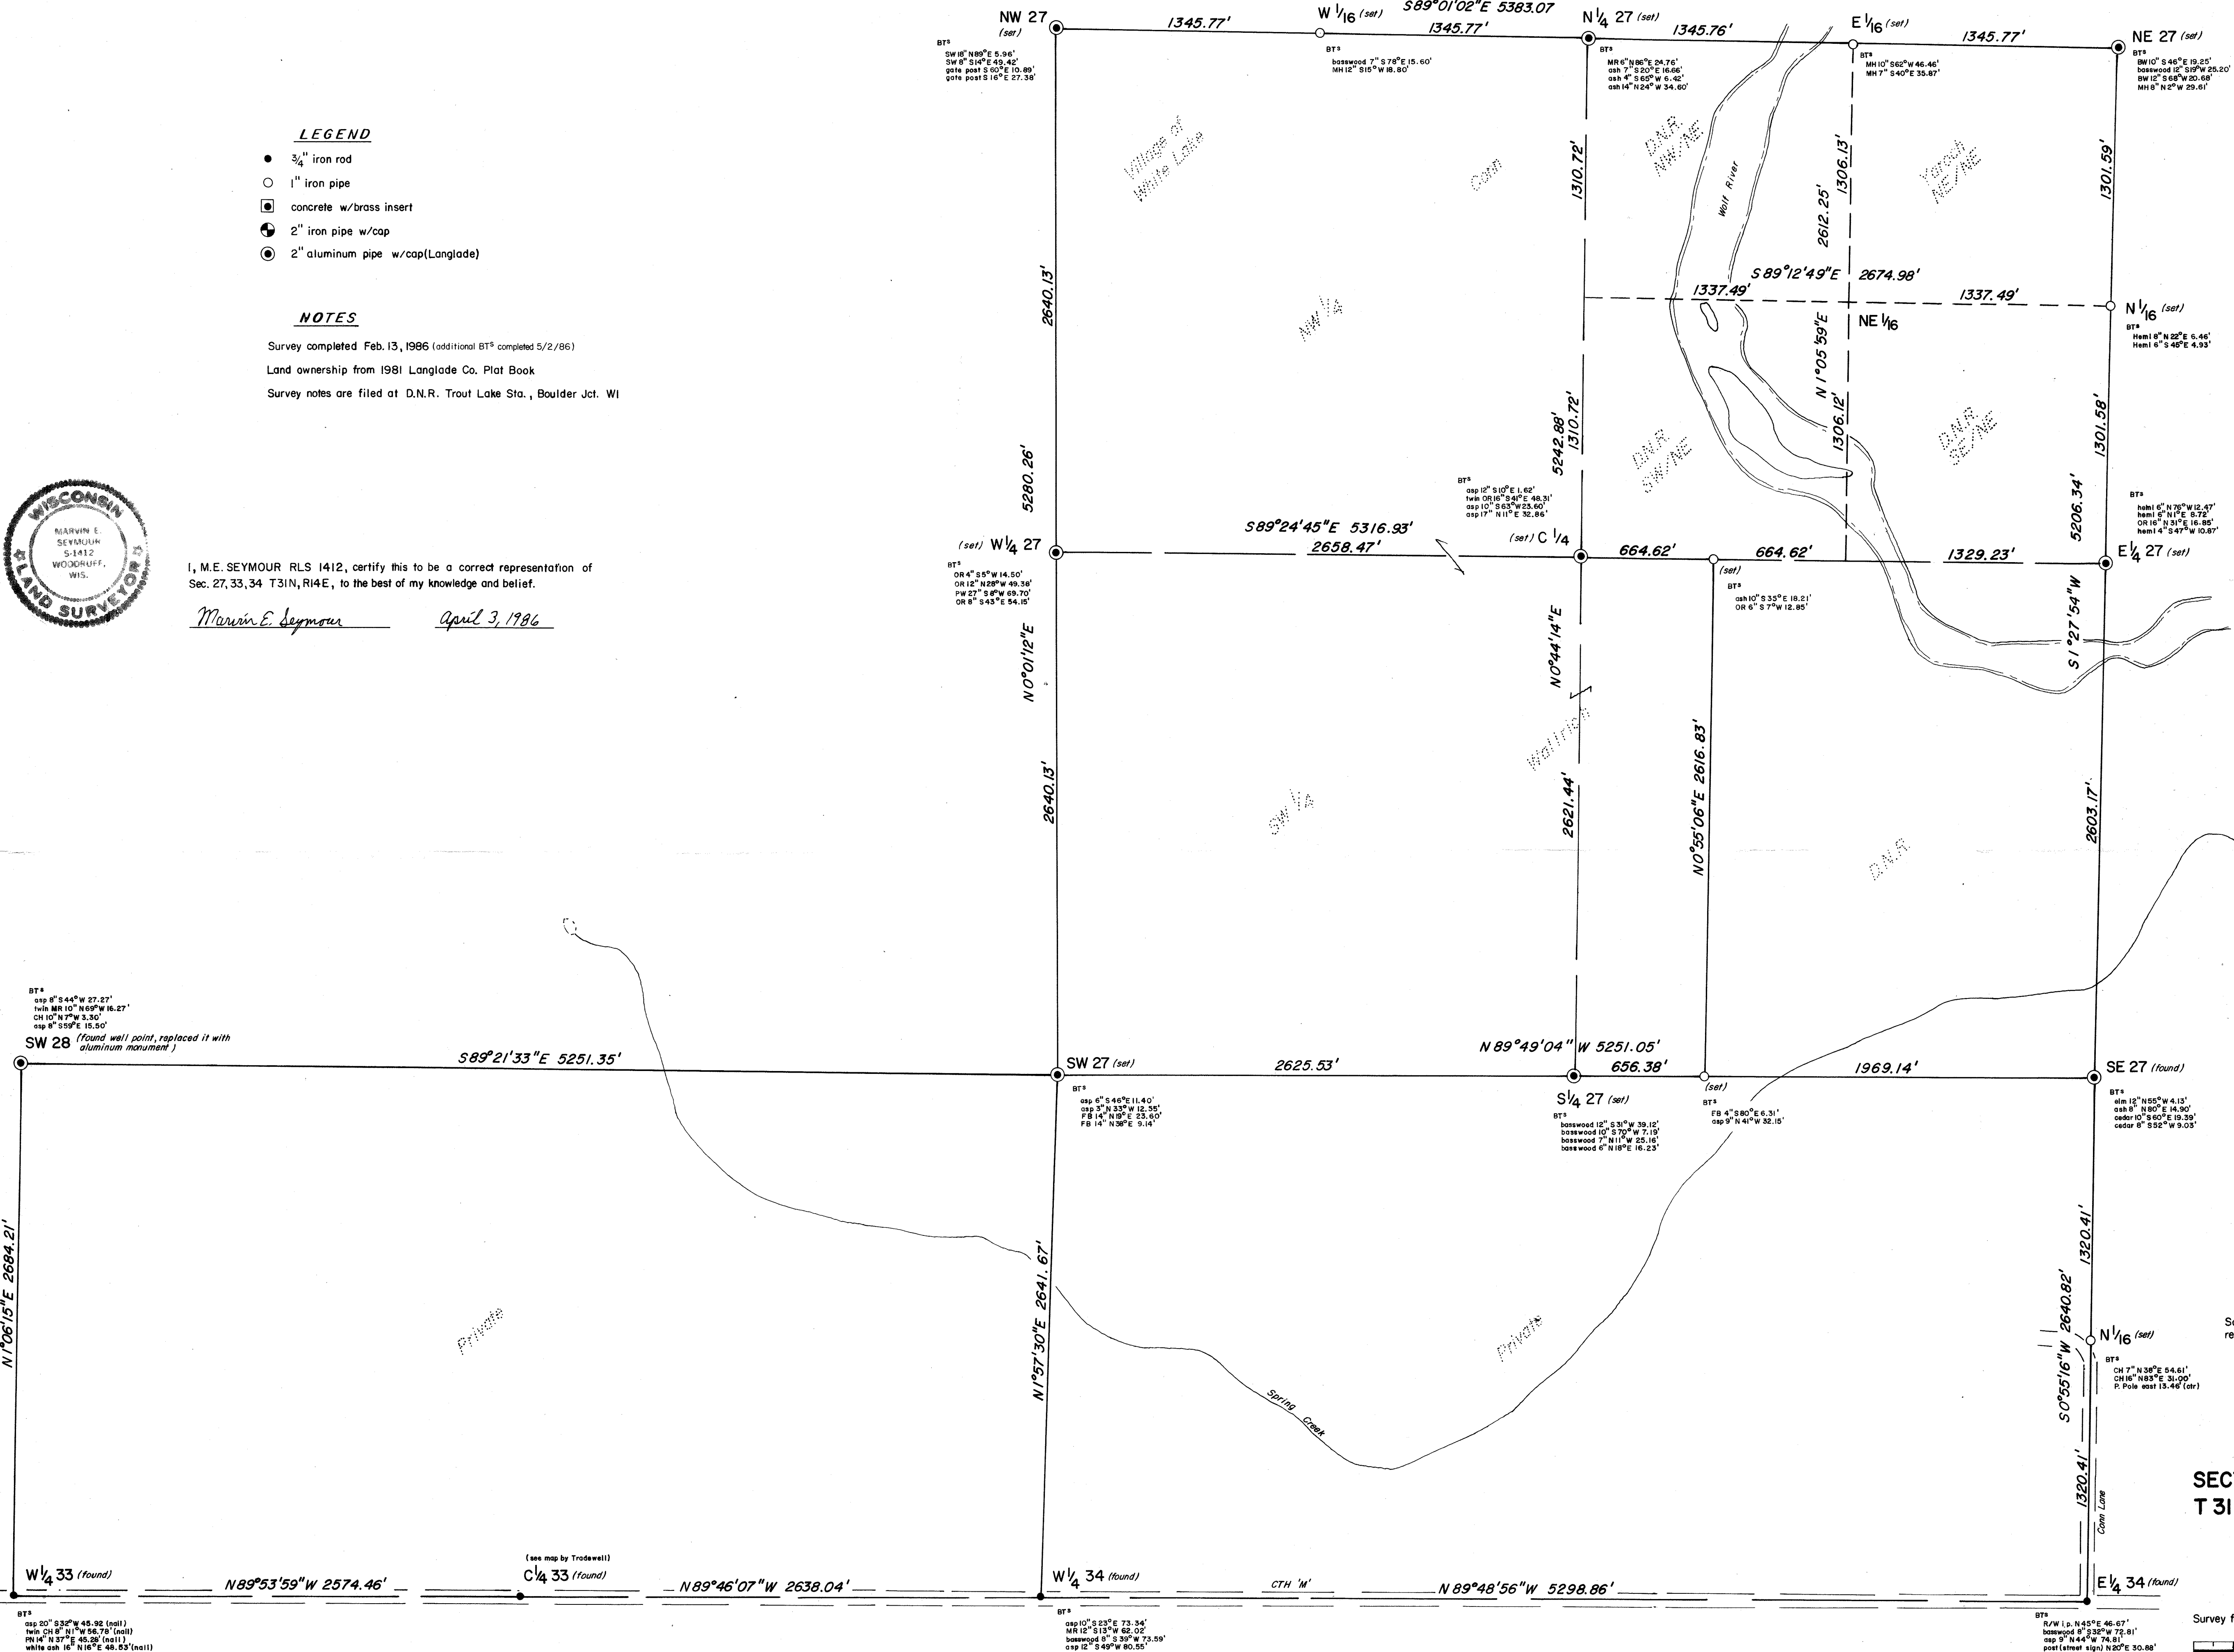

Solar bearing based on T31N, R15E
resurvey by U.S. Forest Service

RECORD # 40037
LANGLADE COUNTY SURVEYORS OFFICE
DATE FILED: 6/1/93 BY: DT.

SECTION SUBDIVISION
T31N, R14E, Langlade Co.
Sec. 27
Sec. 33; north 1/2
Sec. 34; north 1/2

Survey for the Wisconsin Department of Natural Resources, Antigo Area Hdqtrs.

Scale 1" = 400'
Dr. by M. Seymour 4/3/86

LEGEND

- iron rod
- 1" iron pipe
- concrete w/brass insert
- ⊕ 2" iron pipe w/cap
- ⊙ 2" aluminum pipe w/cap(Langlade)


NOTES

Survey completed Feb. 13, 1986
Land ownership from 1981 Langlade Co. Plat Book
Survey notes are filed at D.N.R. Trout Lake Sta., Boulder Jct. WI



I, M.E. SEYMOUR RLS 1412, certify this to be a correct representation of Sec. 27, 33, 34 T31N, R14E, to the best of my knowledge and belief.

Martin E. Seymour April 3, 1986

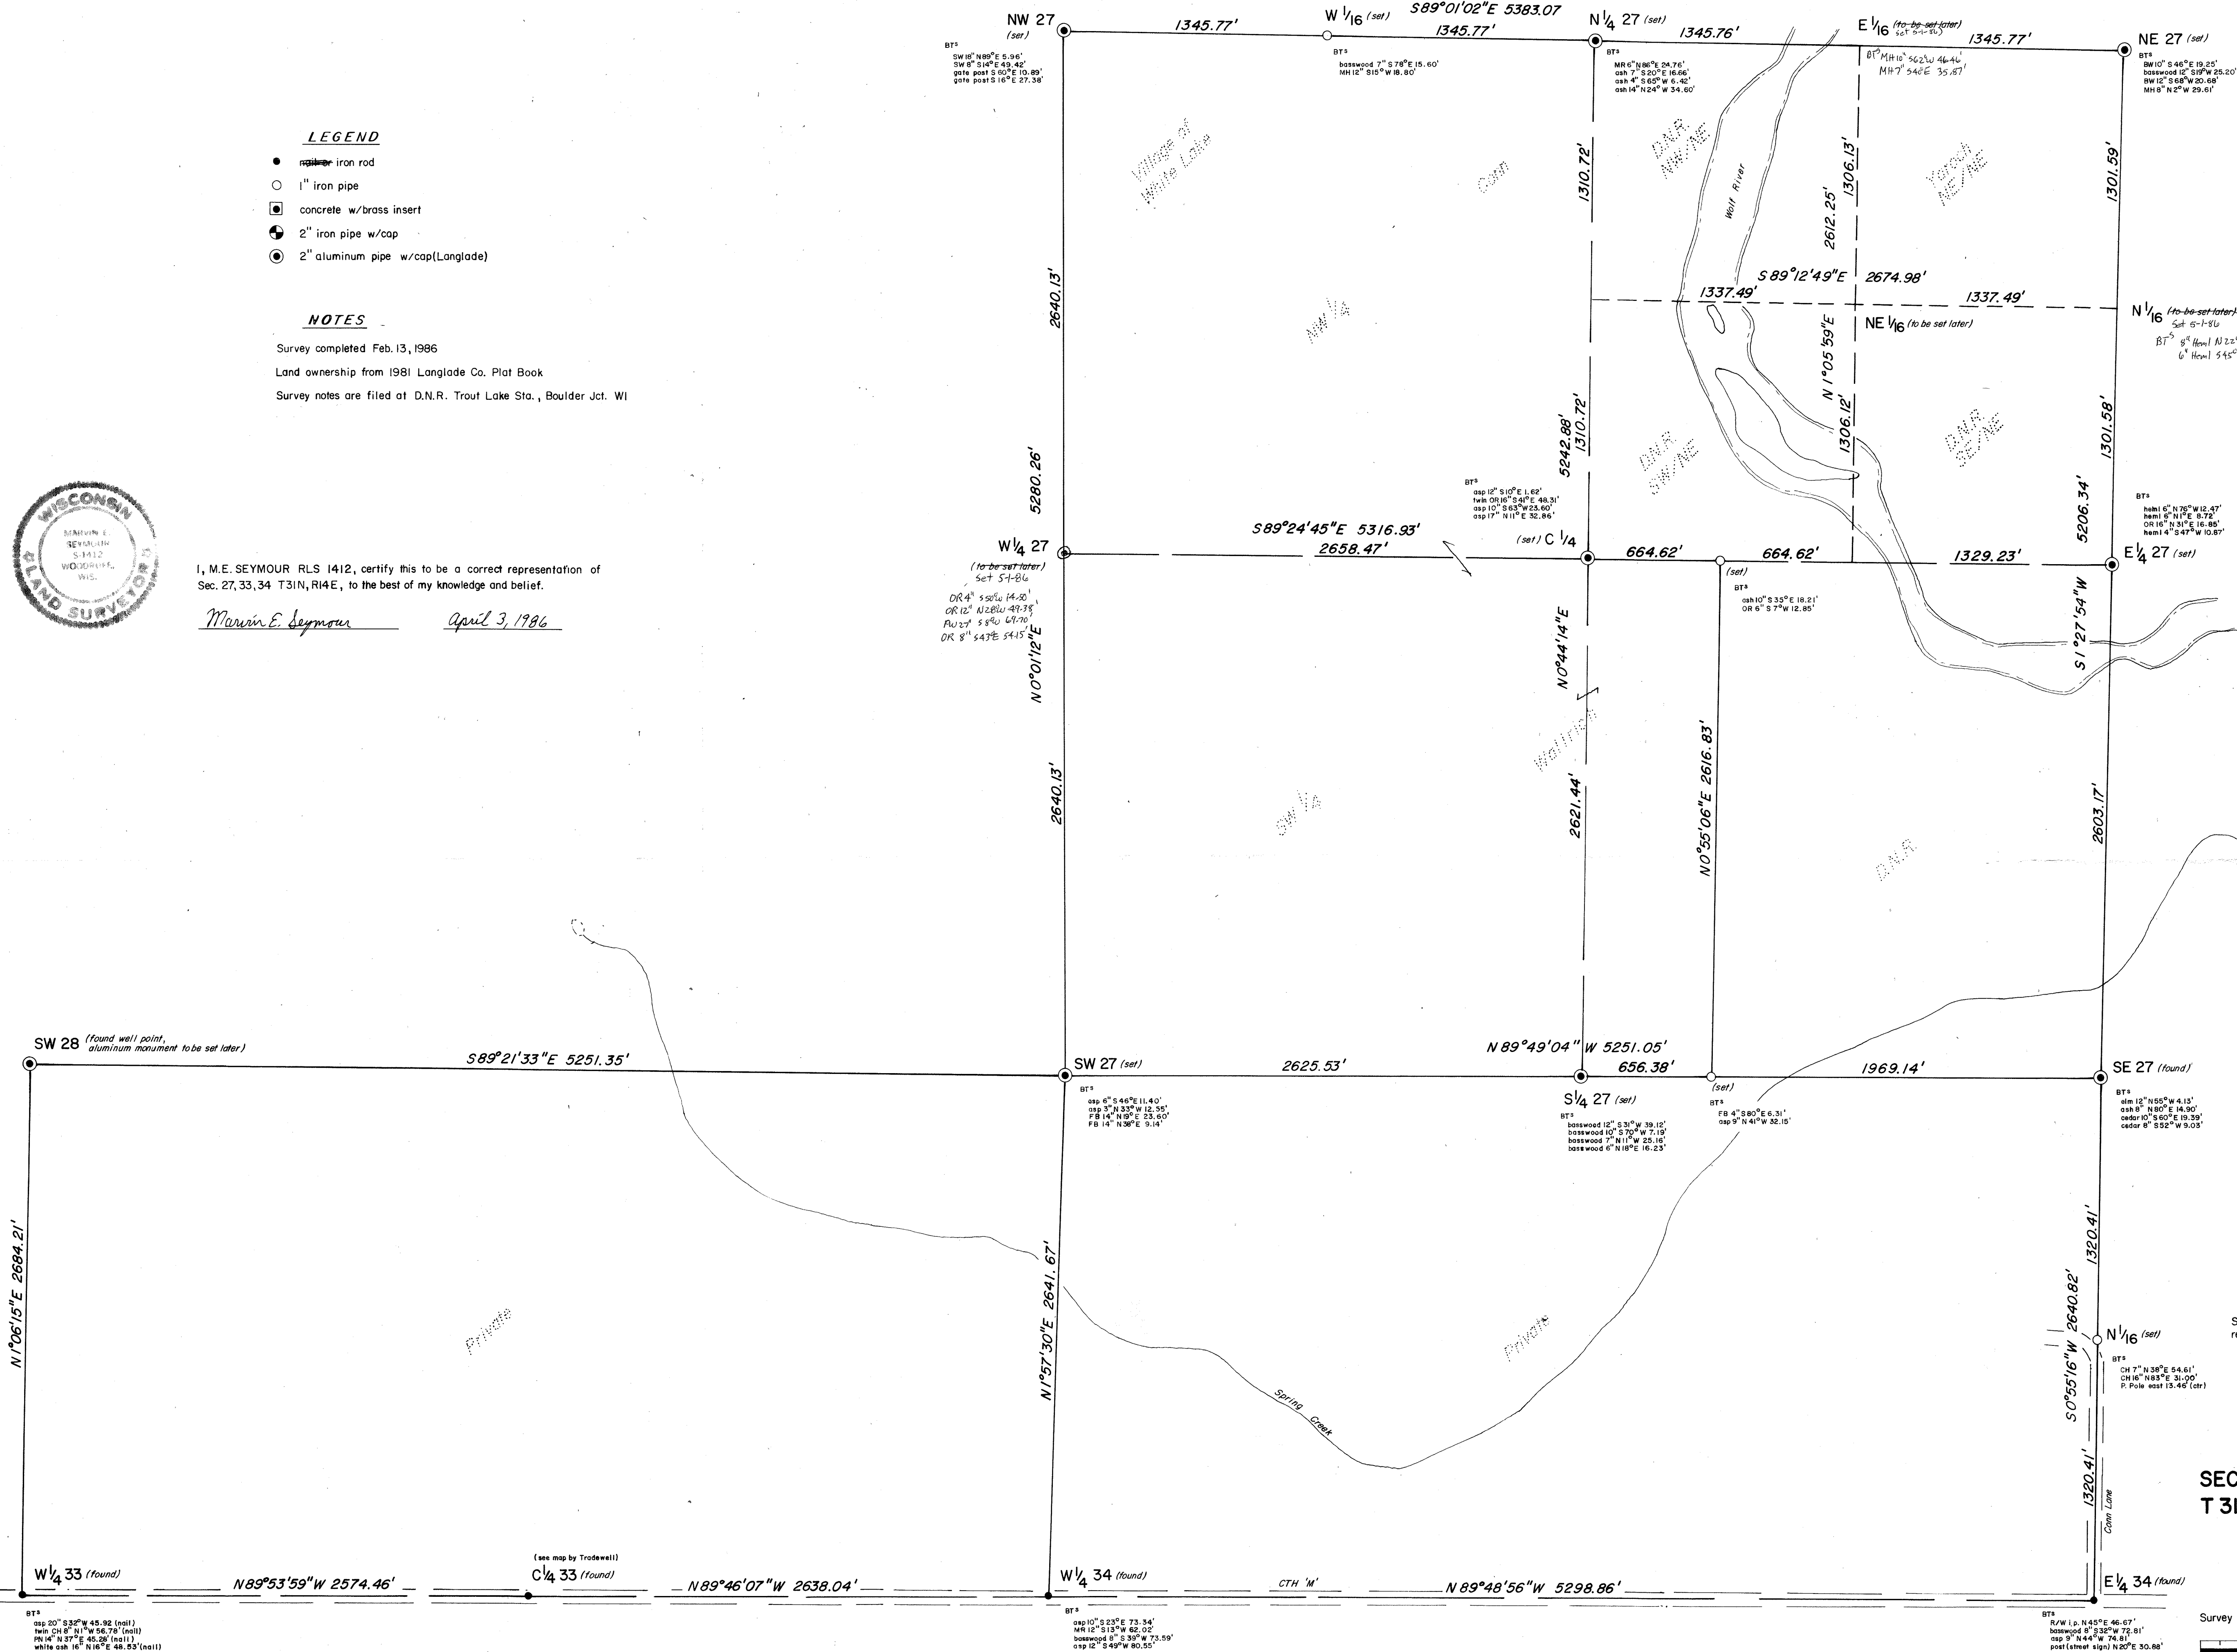

Solar bearing based on T31N, R14E resurvey by U.S. Forest Service

RECORD # 40031 (EXTRA)
LANGLADE COUNTY SURVEYORS OFFICE
DATE FILED: BY:

SECTION SUBDIVISION Rec'd 4/7/86
T31N, R14E, Langlade Co. M.S. Kelly
Sec. 27
Sec. 33; north 1/2
Sec. 34; north 1/2

Survey for the Wisconsin Department of Natural Resources, Antigo Area Hdqtrs.

Scale 1" = 400'
Dr. by M. Seymour 4/3/86 Additions 5-2-86