


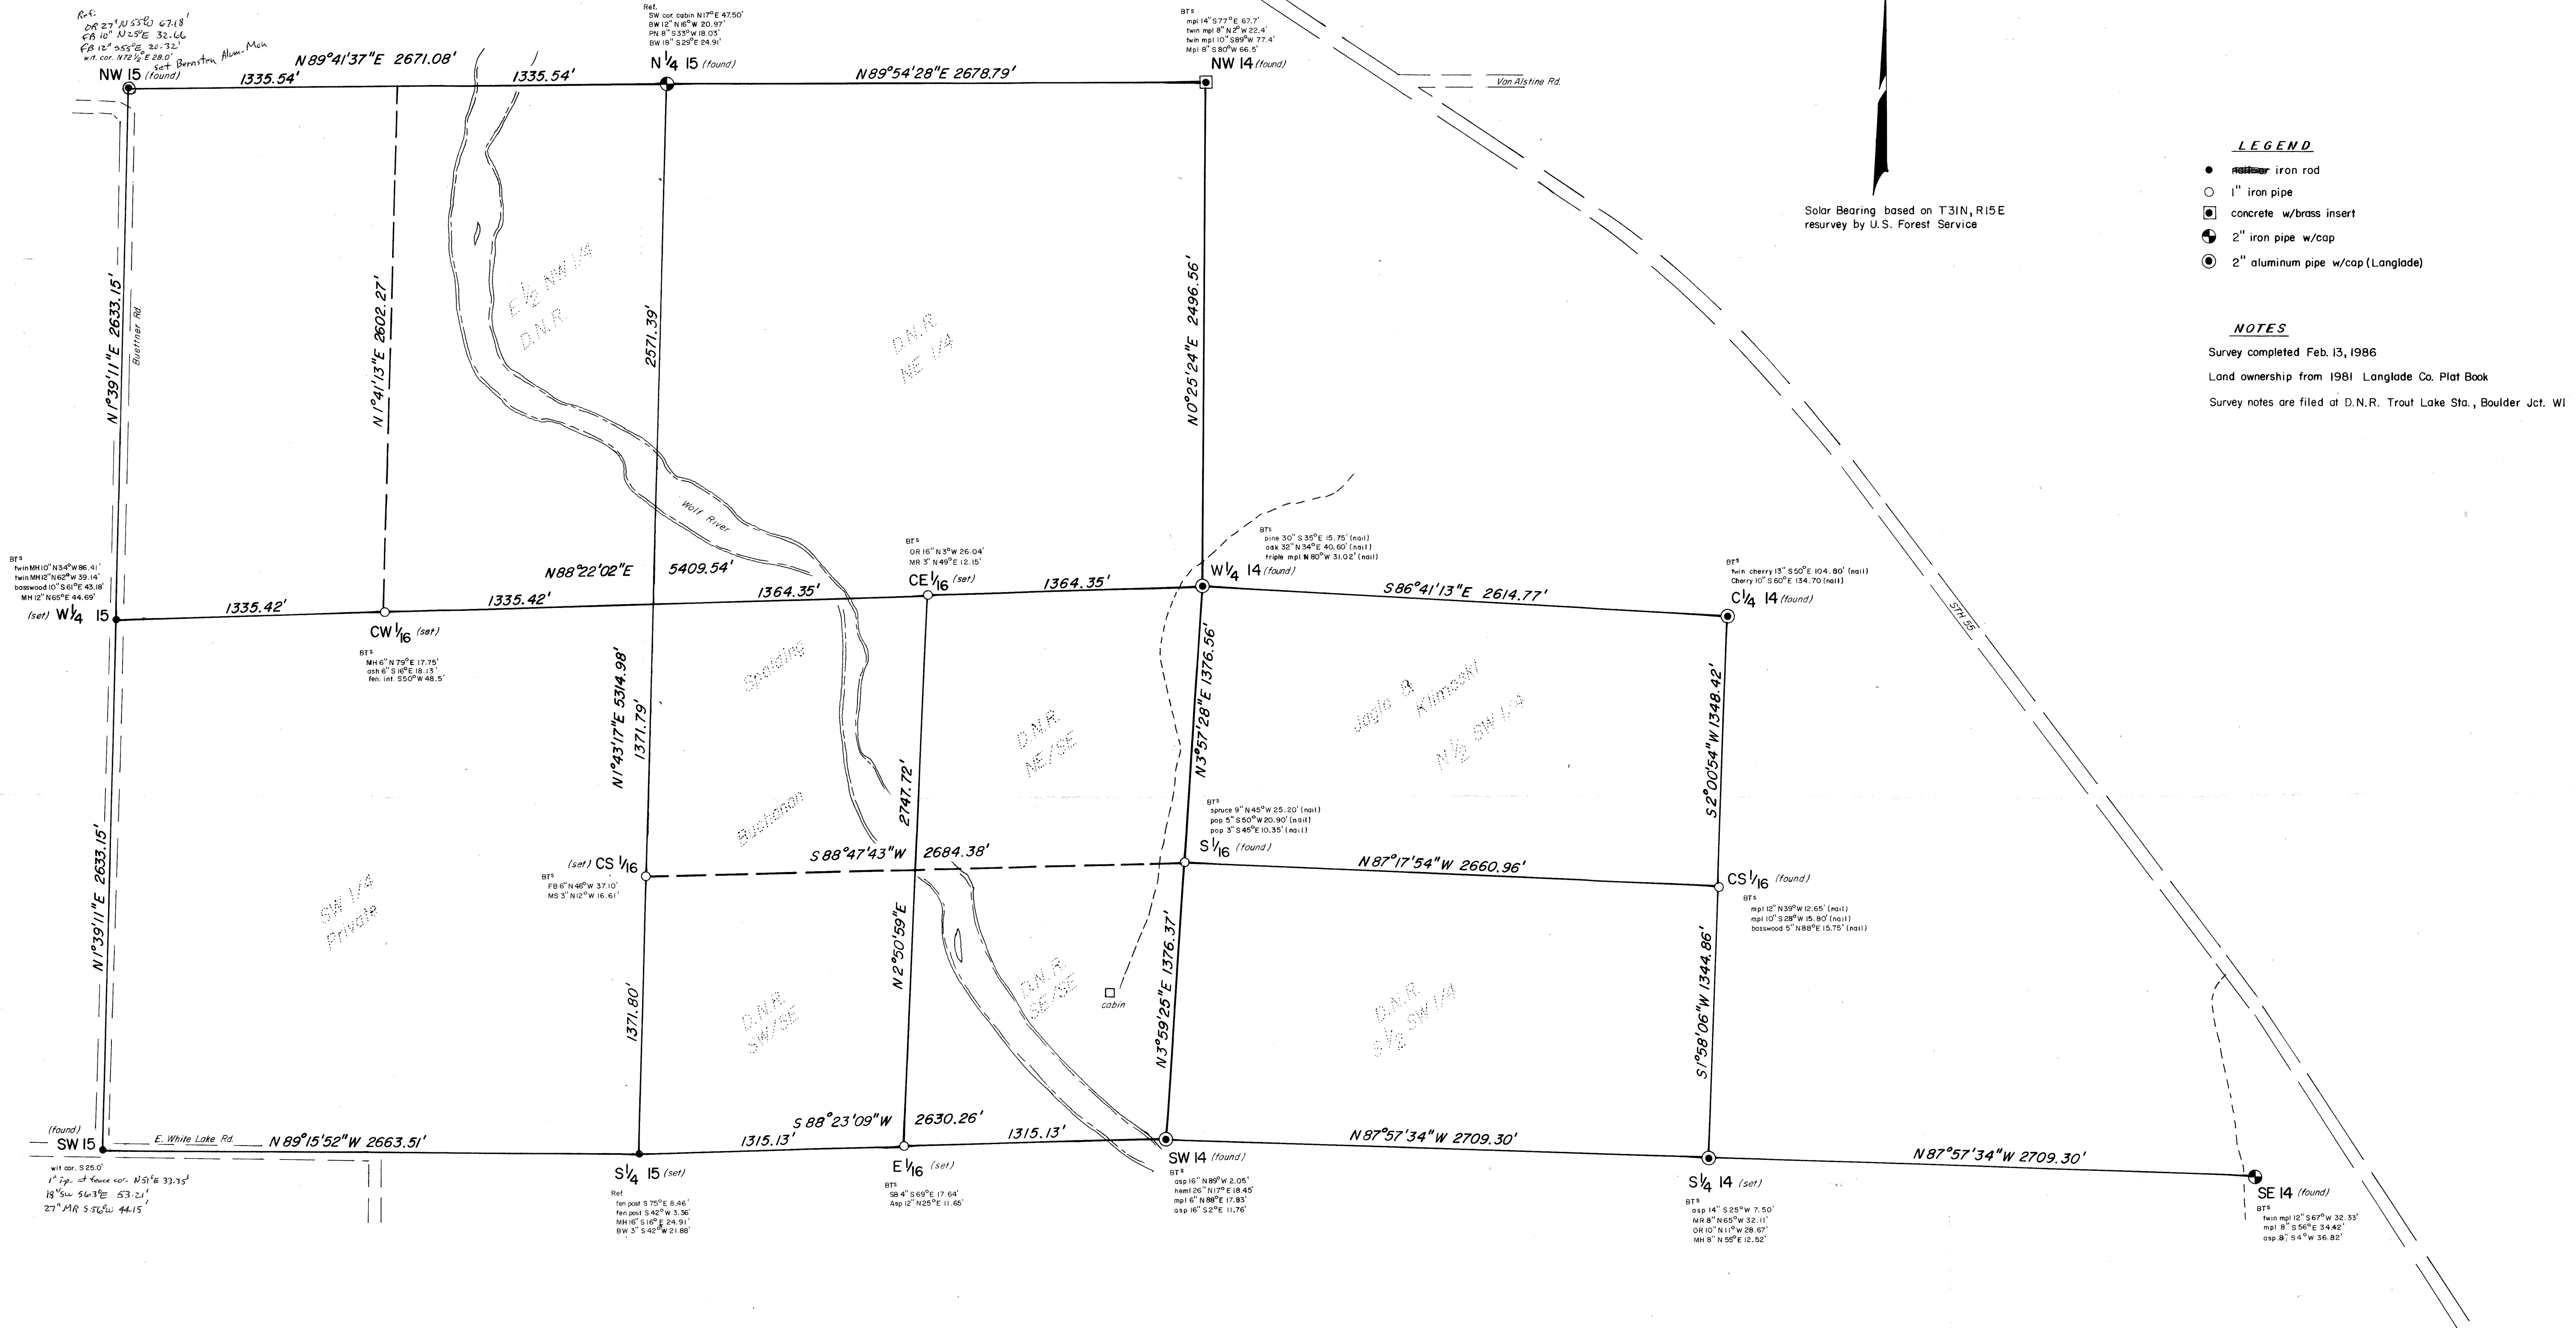

LEGEND

- ~~iron rod~~
- 1" iron pipe
- concrete w/brass insert
- ⊙ 2" iron pipe w/cap
- ⦿ 2" aluminum pipe w/cap (Langlade)

NOTES

Survey completed Feb. 13, 1986
 Land ownership from 1981 Langlade Co. Plat Book
 Survey notes are filed at D.N.R. Trout Lake Sta., Boulder Jct. WI

RECORD # 40038
 LANGLADGE COUNTY SURVEYORS OFFICE
 DATE FILED: 6/4/93 BY: D.T.

SECTION SUBDIVISION **T 31N, R 14E, Langlade Co.** **Sec. 14; SW 1/4** **Sec. 15**


Survey for the Wisconsin Department of Natural Resources, Antigo Area Hdqtrs.

Scale 1" = 400'

Dr. by M. Seymour 3/12/86

Additions 5-2-86
 M.E.S.

51

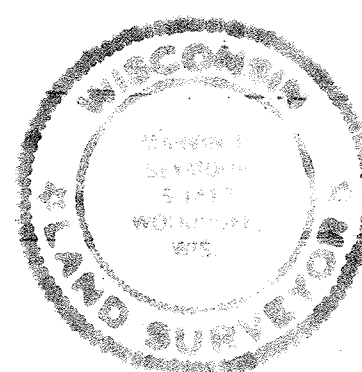

I, M.E. SEYMOUR RLS 1412, certify this to be a correct representation of
 Sec. 14, T 31N, R 14E, to the best of my knowledge and belief.

M. E. Seymour April 2, 1986