



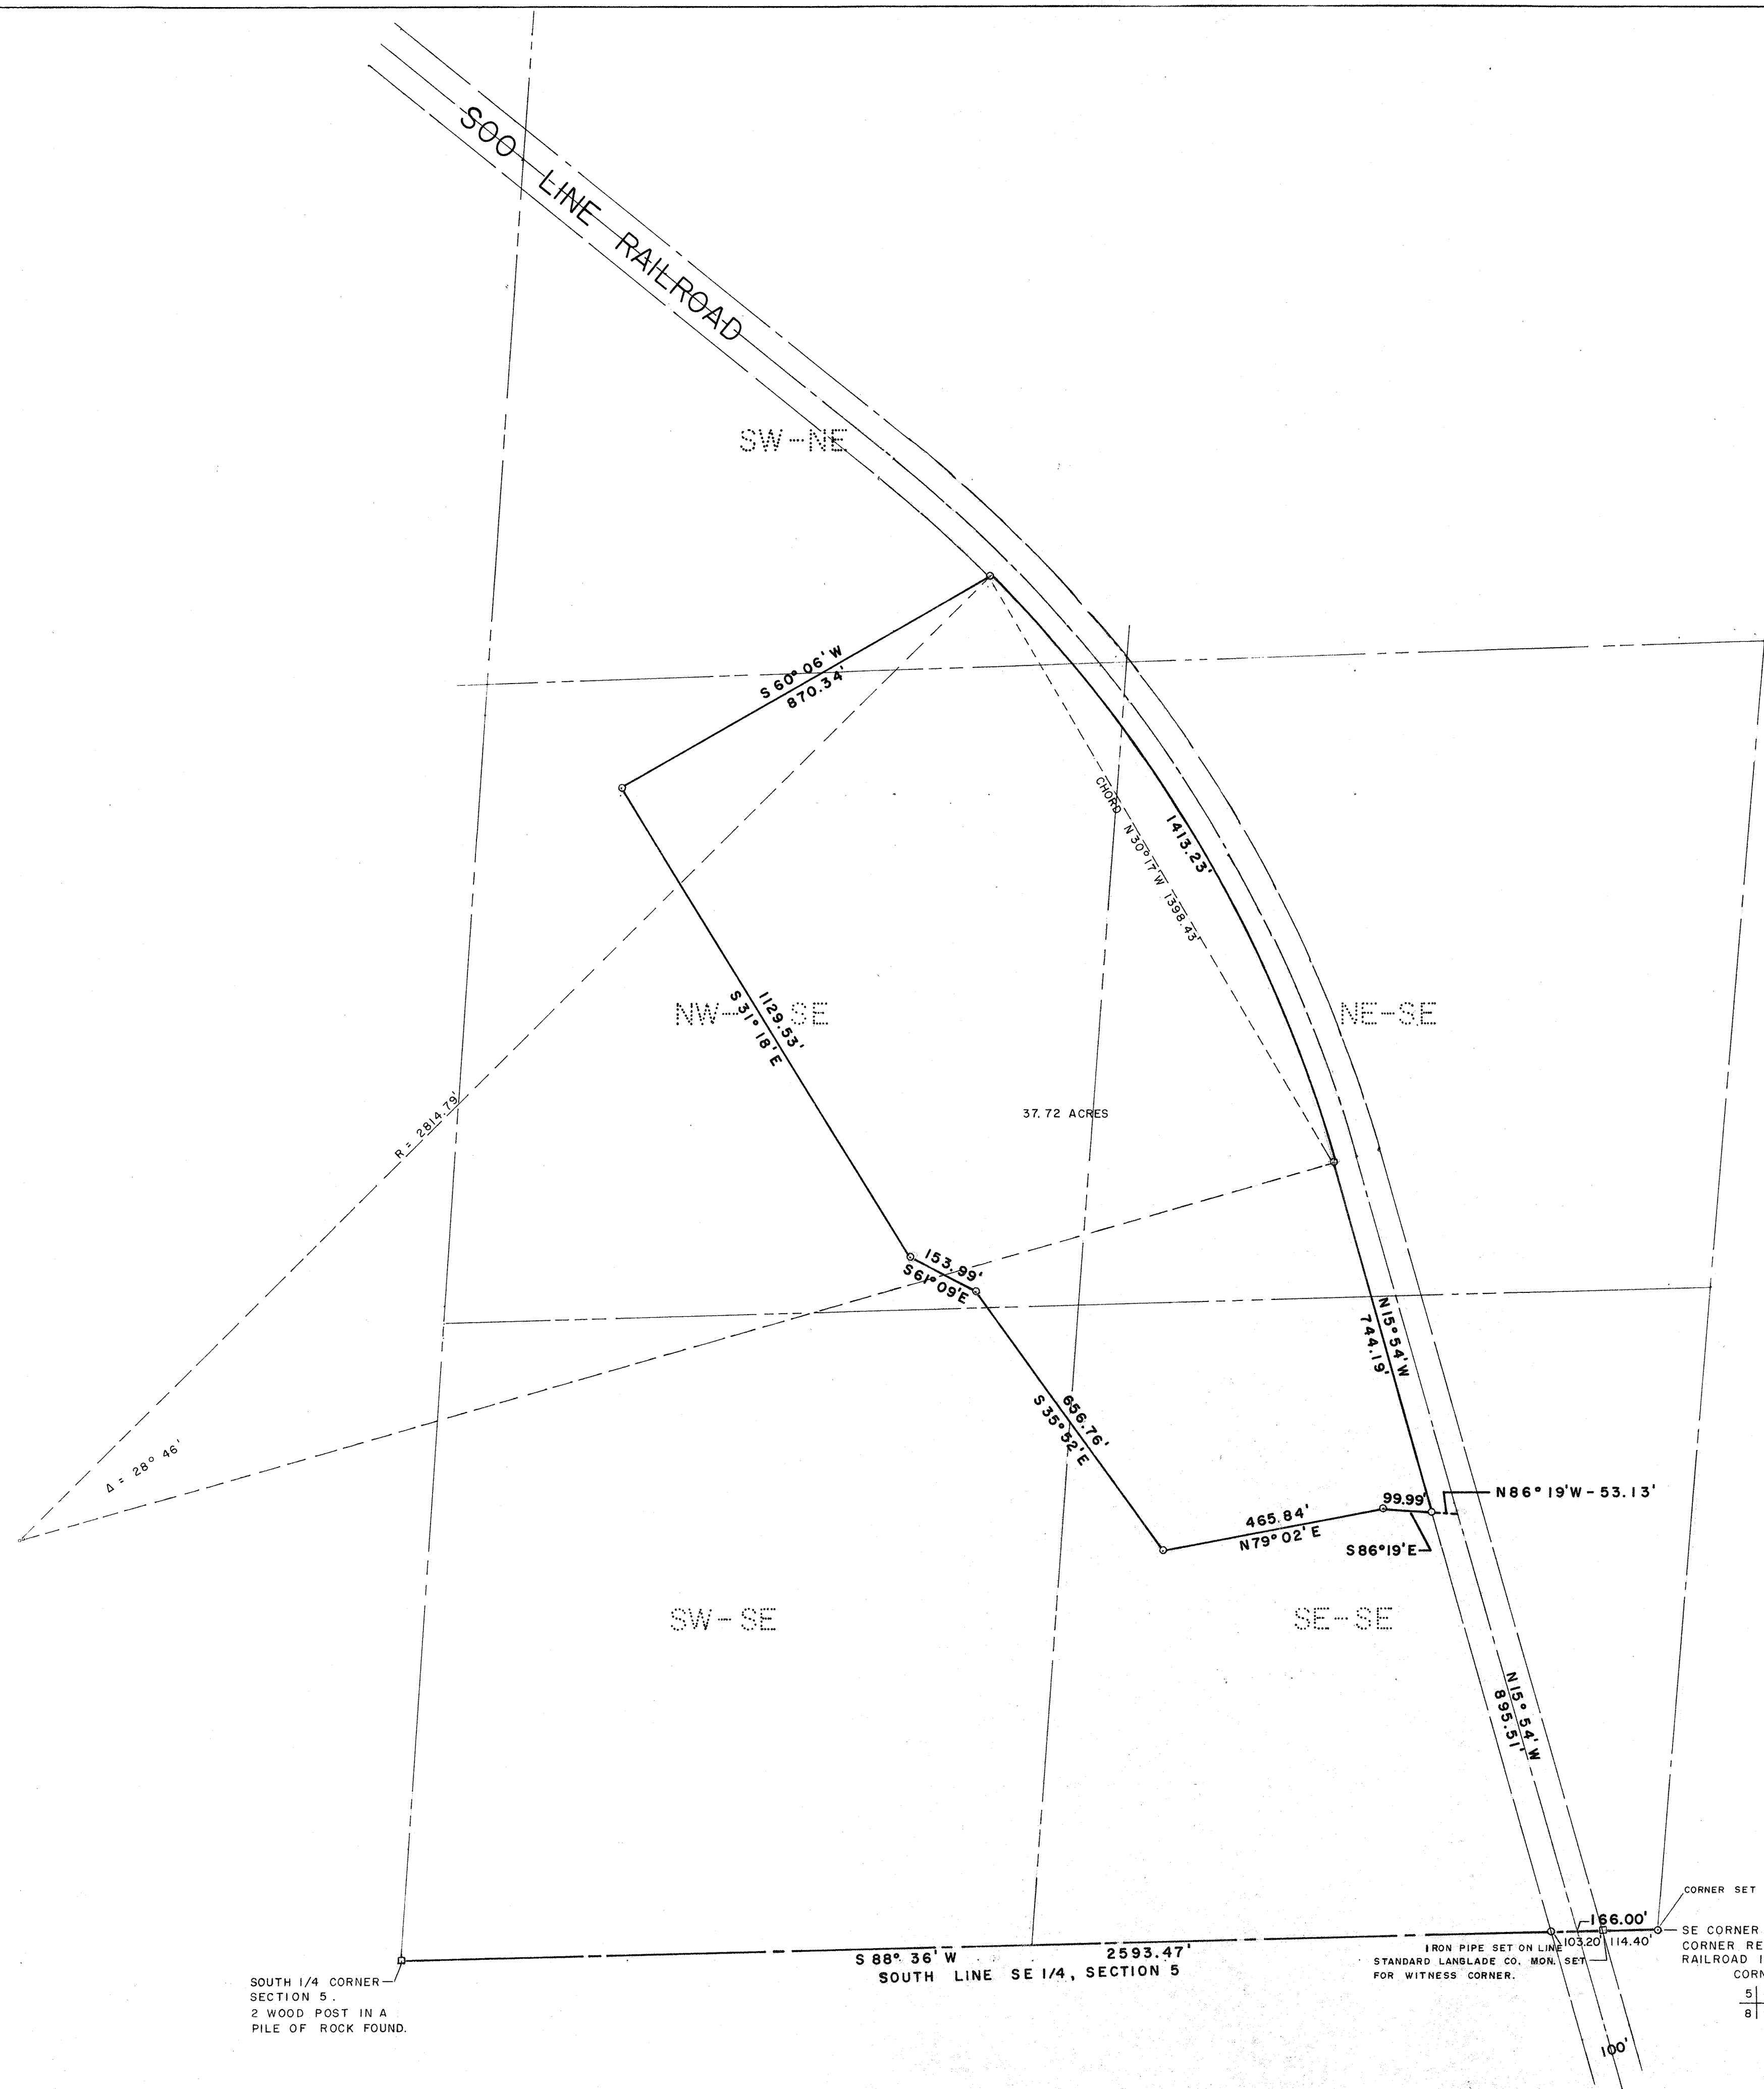


○ = IRON PIPE SET
 □ = STANDARD LANGLEDE CO. ALU. MON. SET
 SCALE: 1" = 200'

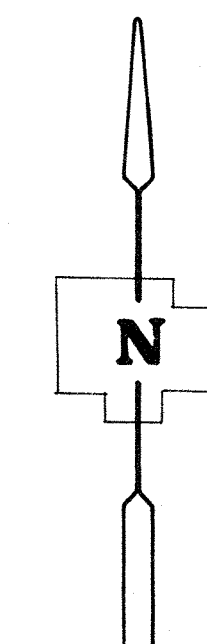

BEARINGS ARE MAGNETIC
 ALONG THE SOUTH LINE
 OF THE SE 1/4 OF SEC. 5

SURVEY OF PARTS OF THE SW 1/4-NE 1/4, NW 1/4-SE 1/4,
 NE 1/4-SE 1/4, SW 1/4-SE 1/4 AND THE SE 1/4-SE 1/4, SEC.
 5, T31N, R14E, TOWN OF WOLF RIVER, LANGLEDE
 COUNTY, WISCONSIN.

RECORD # 40040
 LANGLEDE COUNTY SURVEYORS OFFICE
 DATE FILED: 6/4/93 BY: D.T.

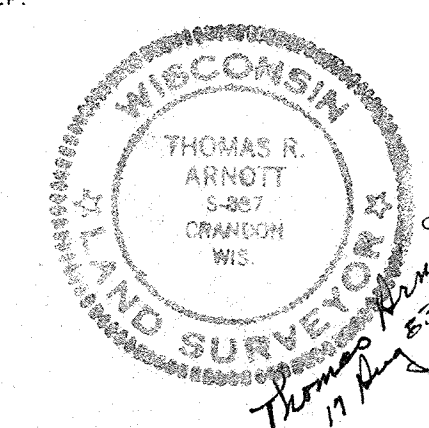

SOUTH 1/4 CORNER
 SECTION 5
 2 WOOD POST IN A
 PILE OF ROCK FOUND.

S 88° 36' W 2593.47'
 SOUTH LINE SE 1/4, SECTION 5

IRON PIPE SET ON LINE
 STANDARD LANGLEDE CO. MON. SET
 FOR WITNESS CORNER.

CORNER SET IN PLOWED FIELD APPROX. 30" DEEP.

SE CORNER SECTION 5.
 CORNER REPLACED FROM
 RAILROAD INFORMATION.
 CORNER

5 4
 8 9

THOMAS R. ARNOTT REGISTERED LAND SURVEYOR ROUTE 1, BOX 200A LAONA, WIS. 54541	
MAP OF SURVEY FOR DIERCKS & SONS INC.	
SCALE: 1" = 200'	DATE: 16 AUG. 1983