

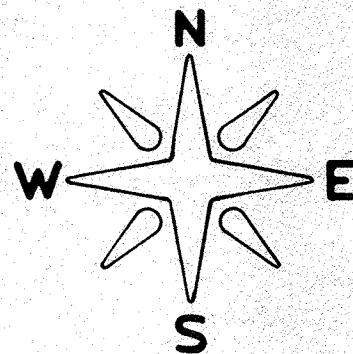


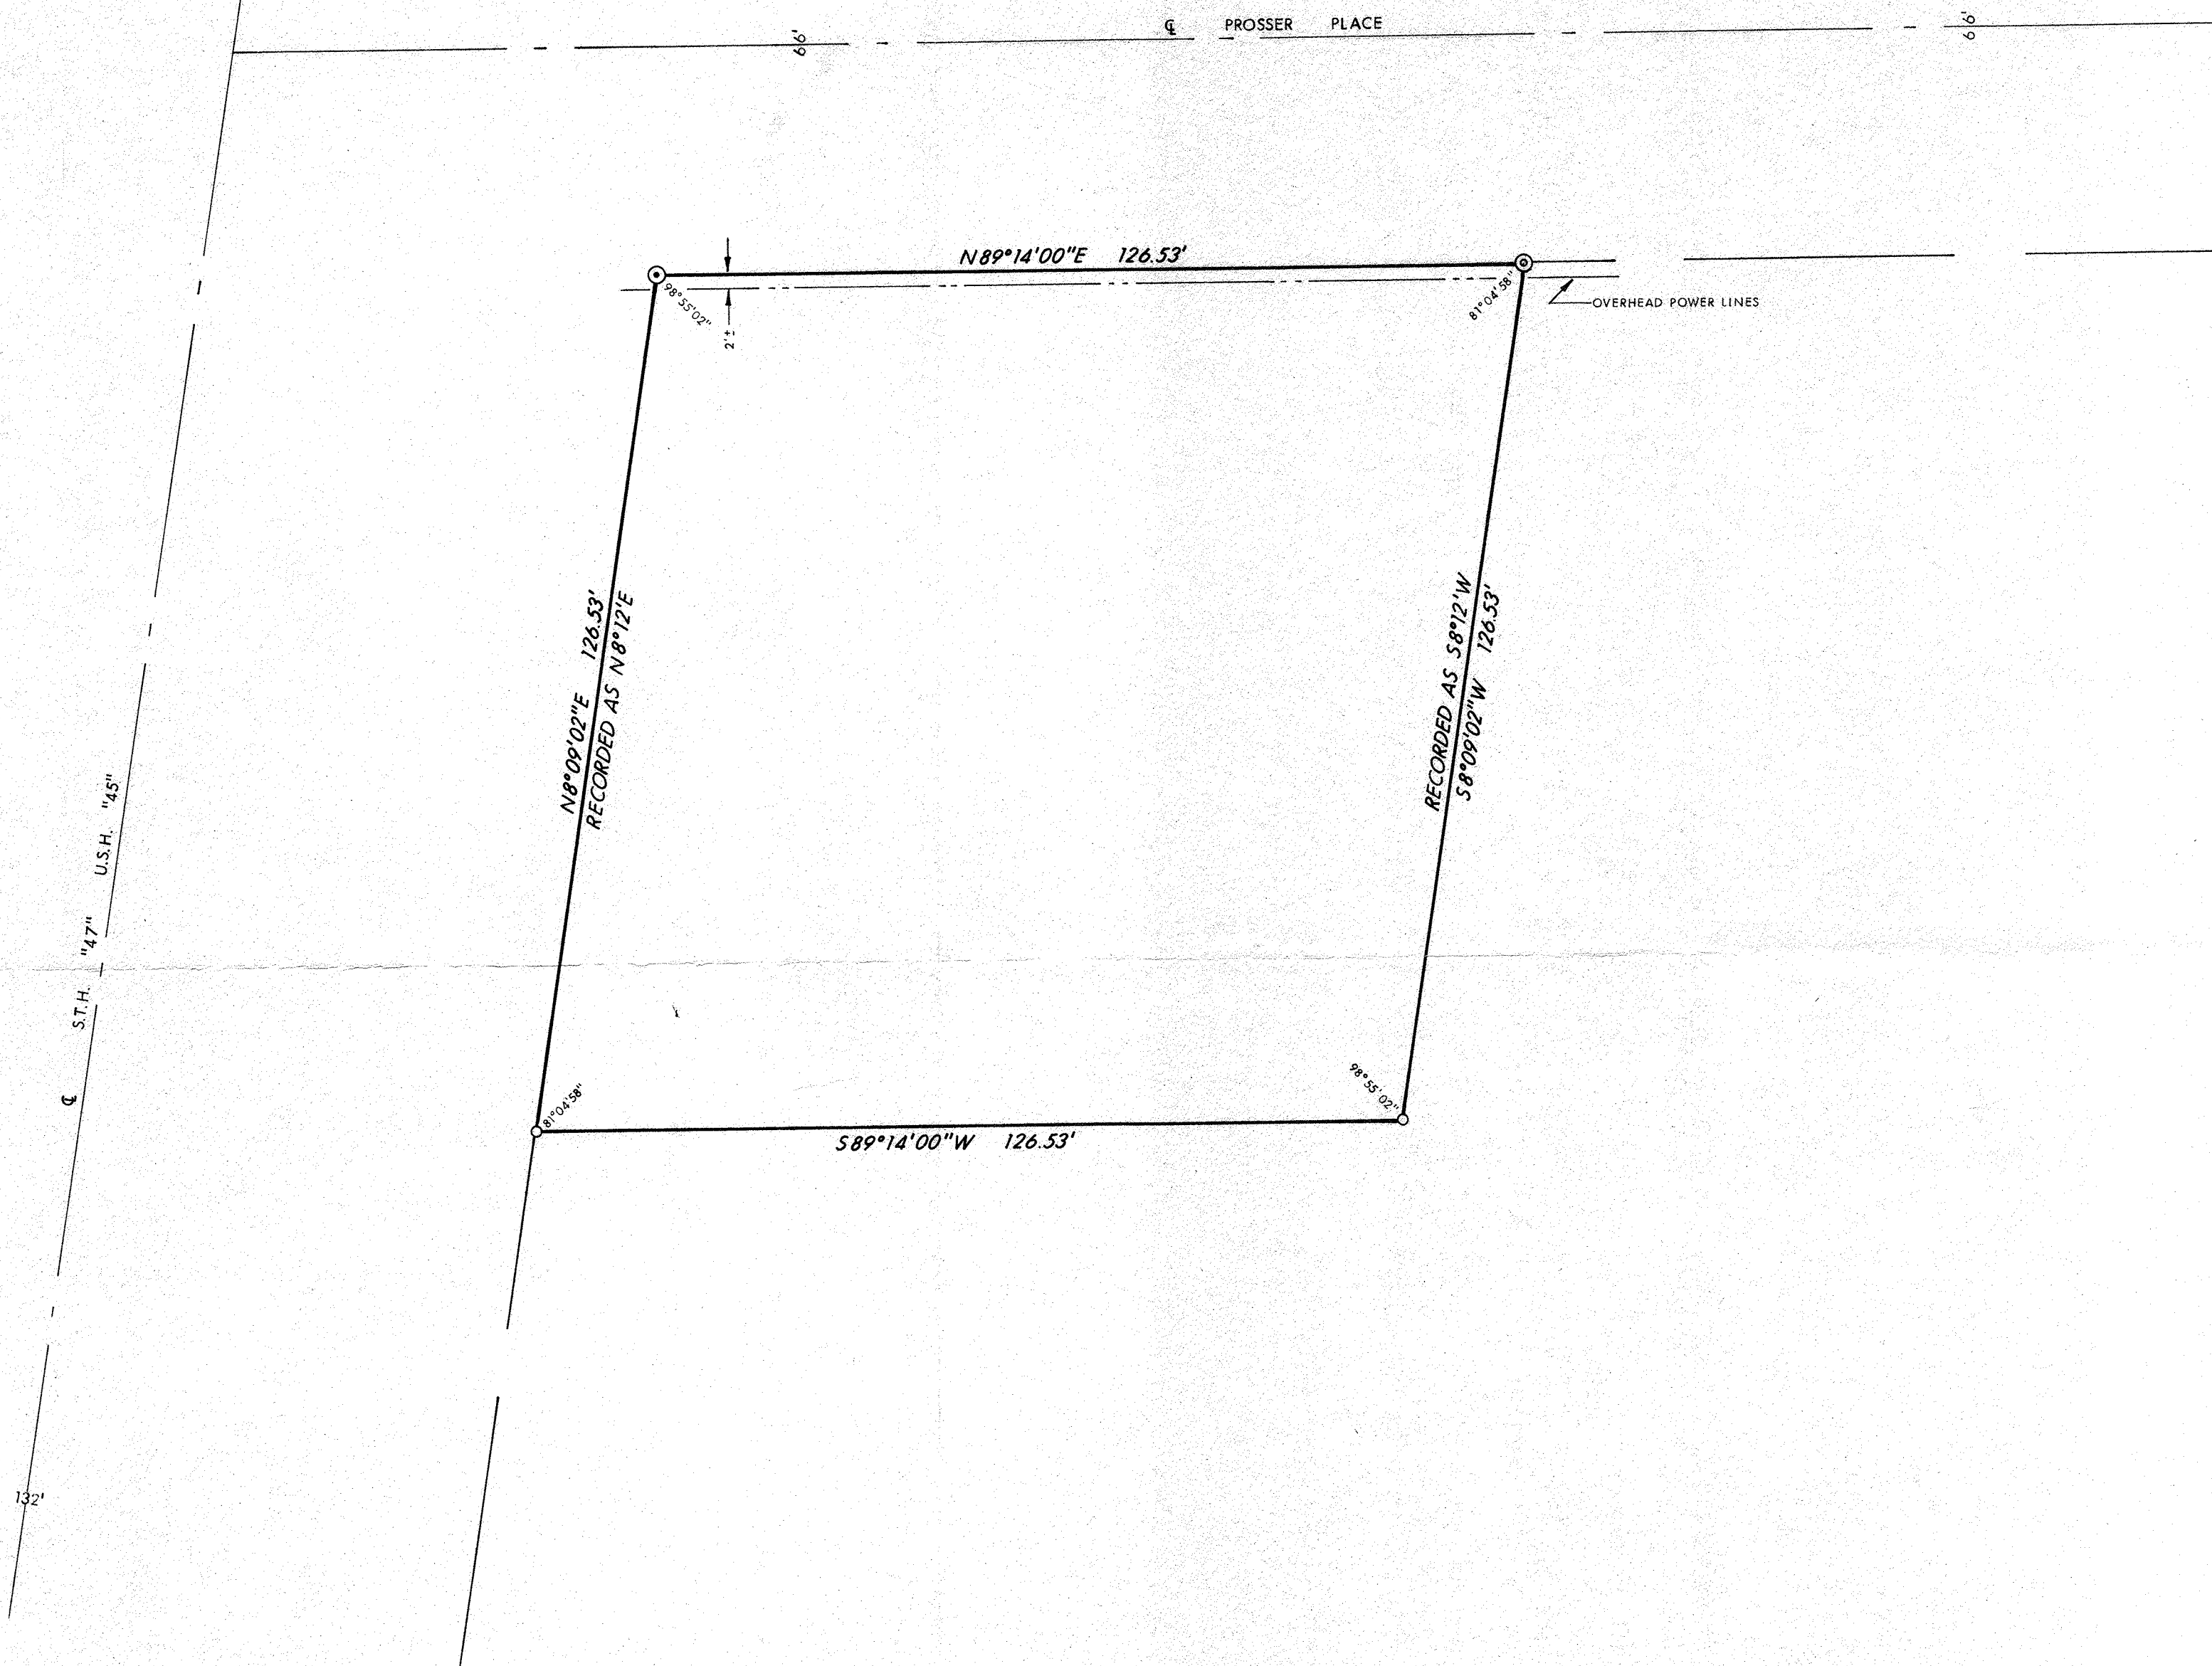

NORTH LOT LINE ASSUMED N89°14'00"E
AS PER SURVEY BY HENRY OLK DATED
JULY 19, 1969

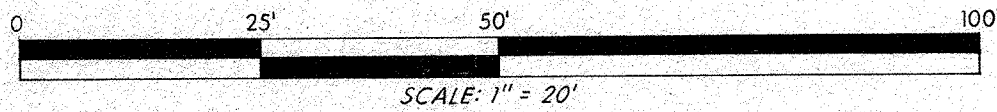

The North One hundred twenty-five (125) feet of the West One hundred twenty-five (125) feet of the following described premises:

A part of Lot number Two (2) of Owner's Subdivision Plat of the North Half (NW) of Section Twenty (20), Township Thirty-one (31) North, of Range Eleven (11) East; and the Southeast Quarter (SE1/4) of the Southwest Quarter (SW1/4) of Section Seventeen (17), Township Thirty-one (31) North, of Range Eleven (11) East, Langlade County, Wisconsin, described as follows:

Commencing at the intersection of the North line of State Highway "54" and the East line of U. S. Highway "45", thence North along said East line 700 feet, thence East 747 feet in a line parallel to the North line of State Highway "54", thence South 700 feet in a line parallel with the East line of U. S. Highway "45" to the North line of State Highway "54", thence West along said North line of State Highway "54", 747 feet to the place of beginning.

Surveyor's Certificate

I, Wesley J. Tradewell, authorized by Ron McNeil, do hereby certify that on April 3, 1979, the above described parcel was surveyed under my direction and that the survey is correct to the best of my knowledge and belief.

Wesley J. Tradewell
Wesley J. Tradewell, Registered Land Surveyor
Wisconsin Registration Number 1342



LEGEND

- ① FOUND 1 3/4" x 3/4" IRON PIPE (BENT), REPLACED WITH 1 1/2" x 3/4" IRON PIPE, MIN. WT. 3.65 LB./L.F.
- ② SET 1 3/4" x 3/4" IRON PIPE, MIN. WT. 3.65 LB./L.F.
- ③ SET 2" x 3/4" IRON PIPE, MIN. WT. 3.65 LB./L.F.

LOT AREA = 13,816 SQ. FT.

"RECORDED AS" BEARINGS FROM SURVEY BY HENRY OLK DATED JULY 19, 1969

RECORD # 40047
LANGLADE COUNTY SURVEYORS OFFICE
DATE FILED: 6/1/79 BY: PT

T-W		THE TRADE-WELL COMPANY	
711 SUPERIOR ST. ANTIGO, WIS. 54409		PH. (715) 627-4544	
SCALE: 1" = 20'	REVISIONS	BY	DATE
DATE: 4/3/79			
DR: JG	COR: JG	Dec 17, 1979, T31N, R11E	
APVD:			
TITLE: Ron McNeil		NO:	1074579