

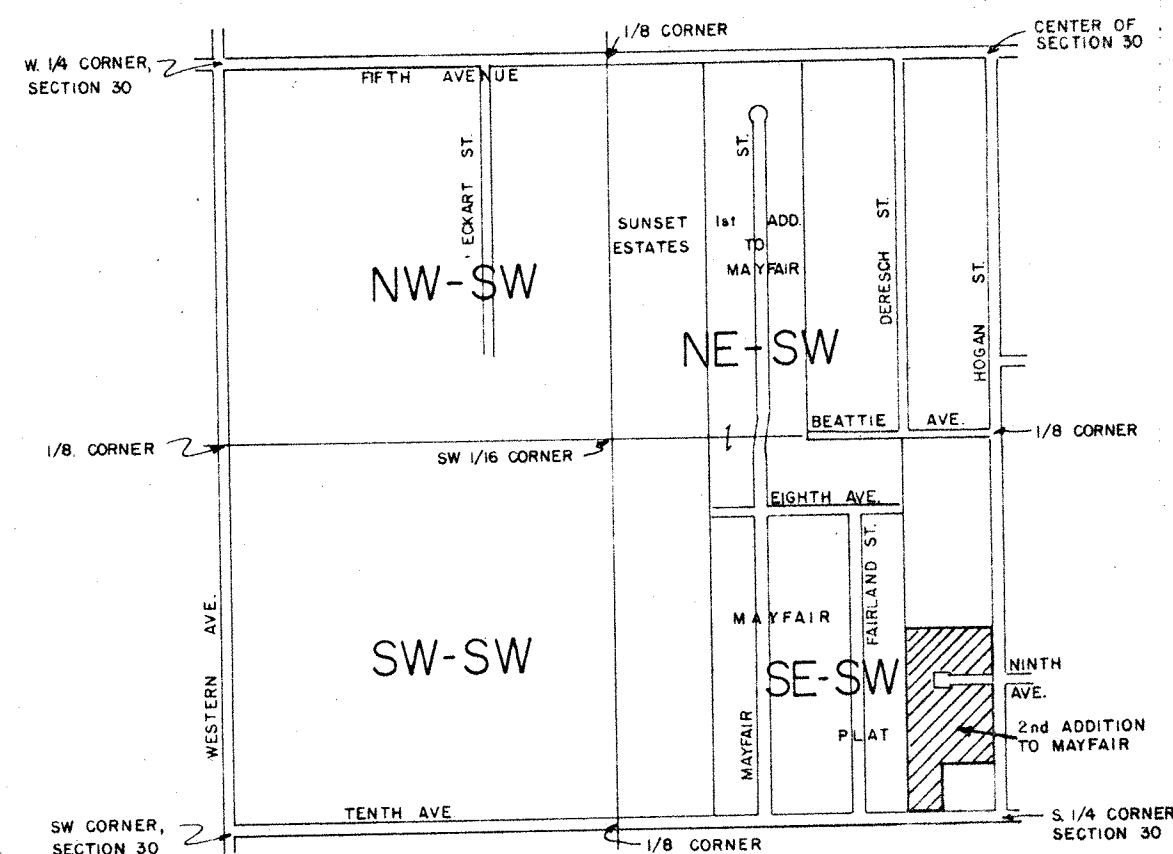


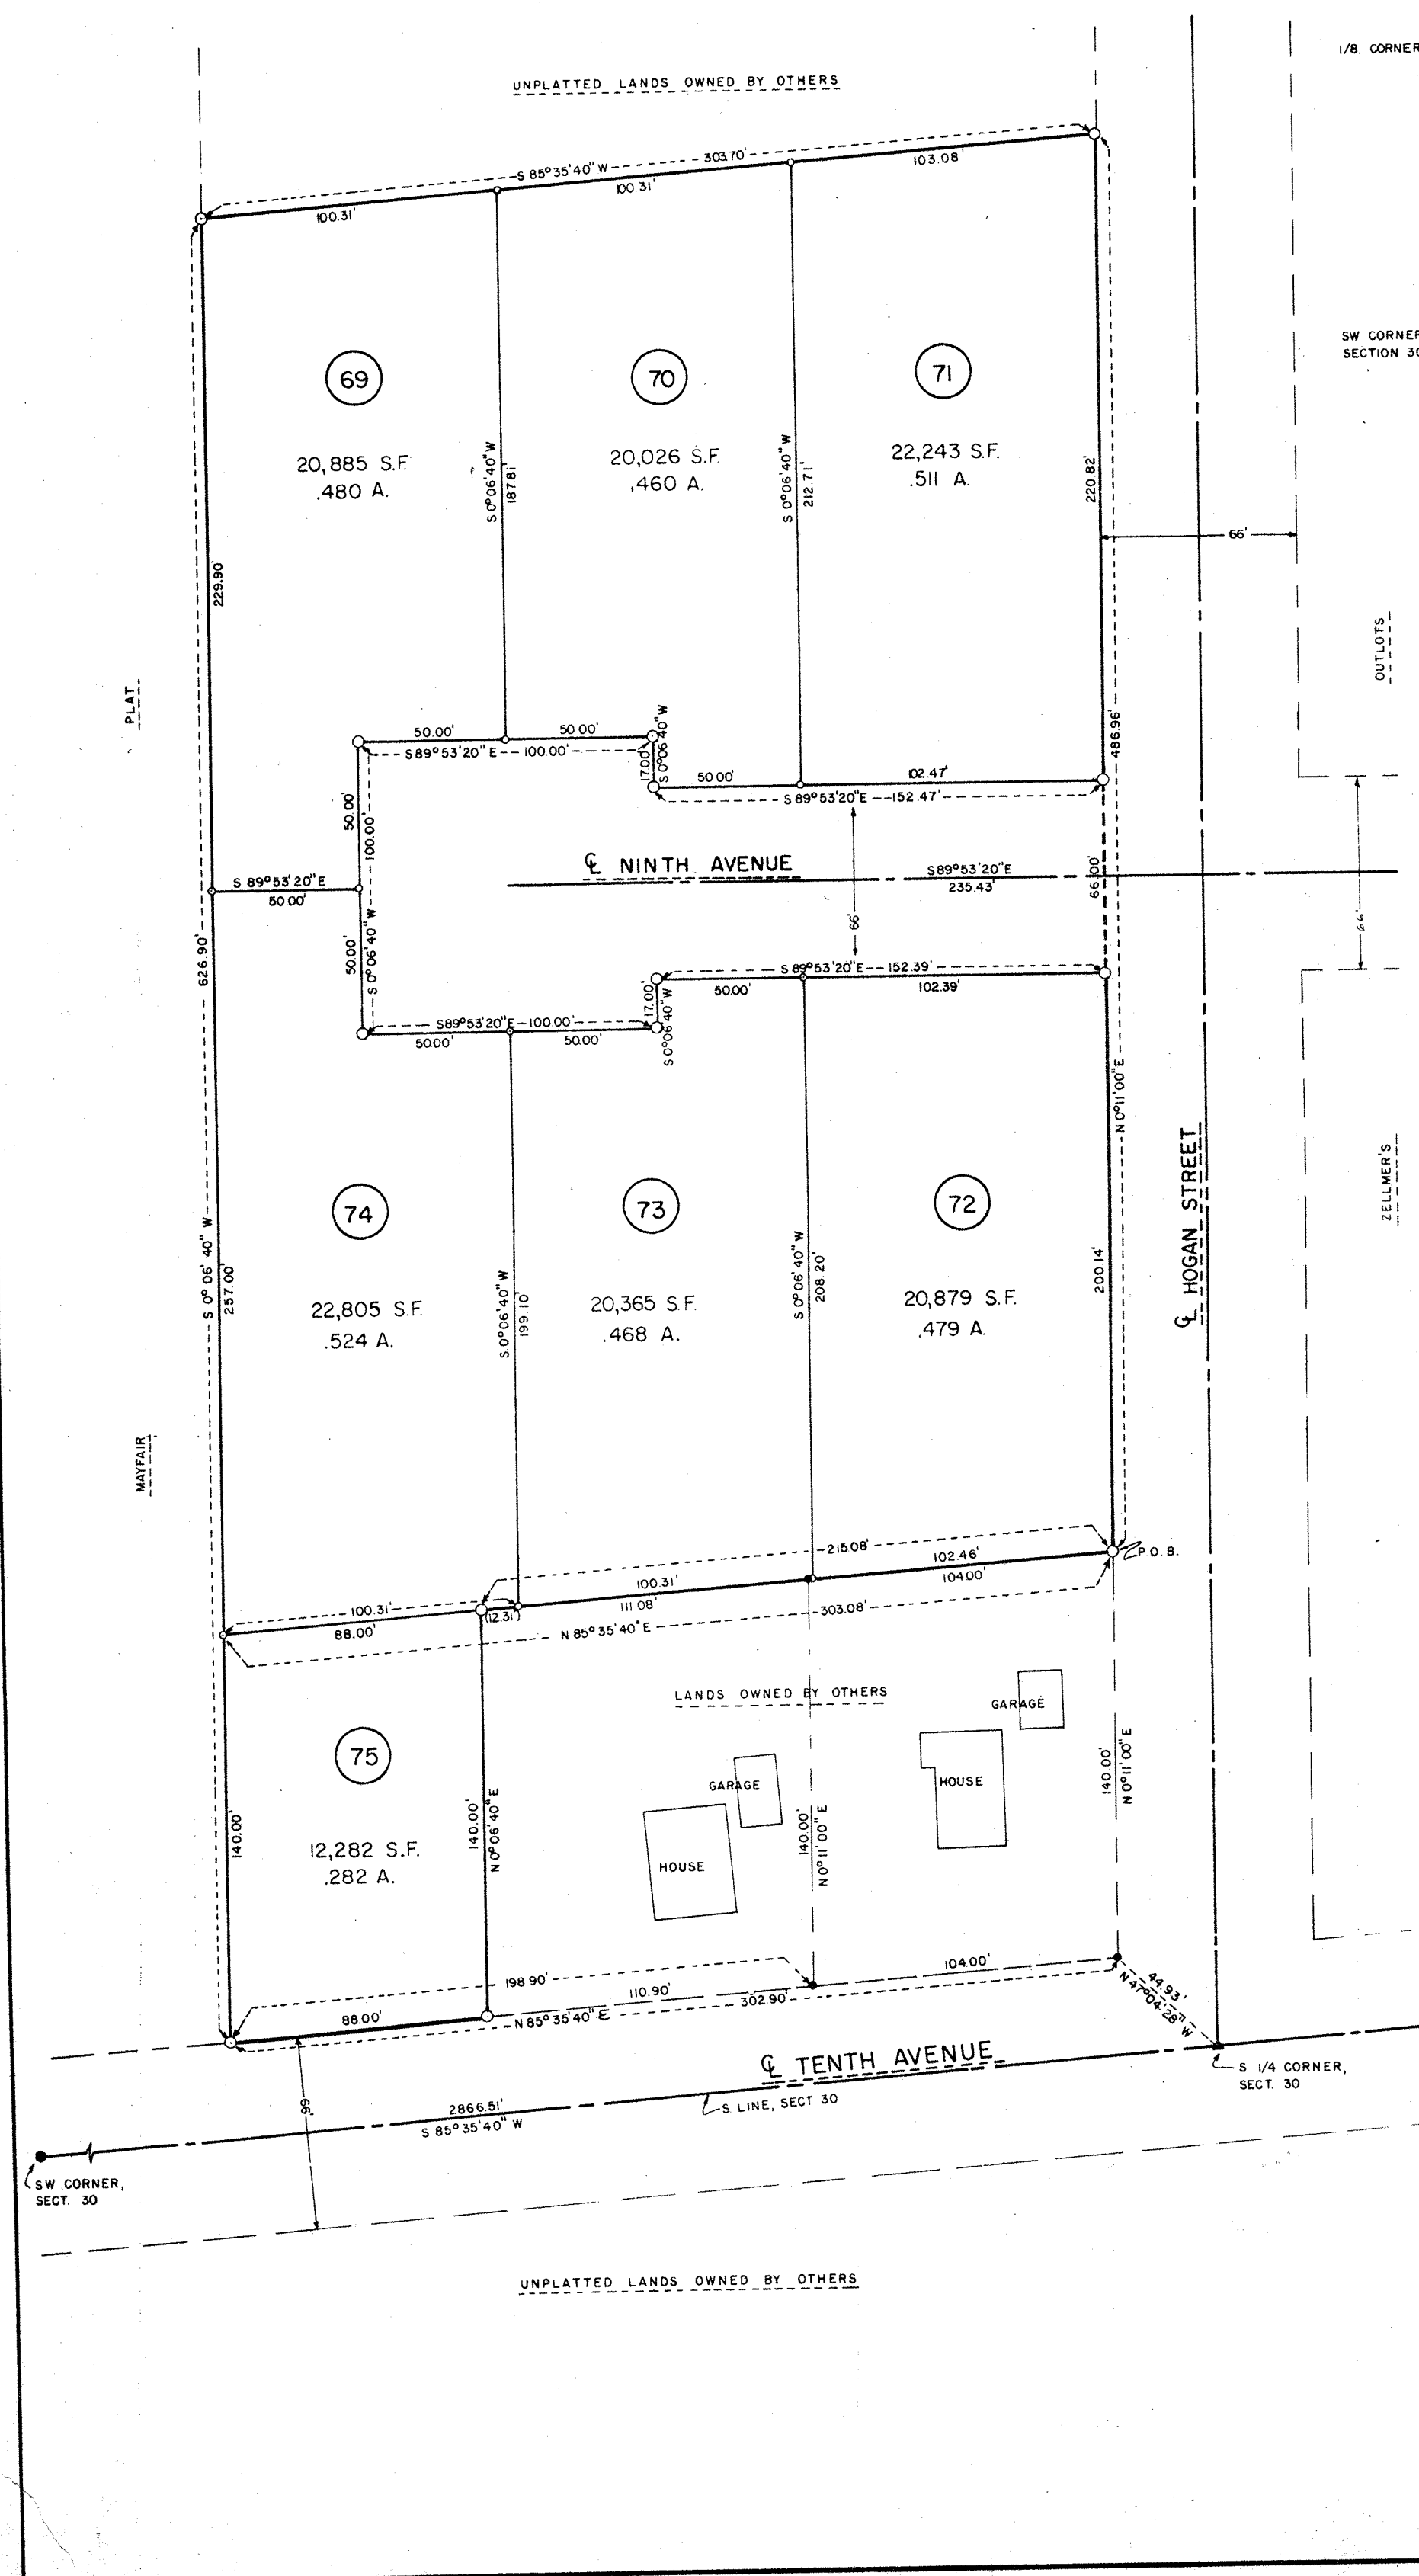

-LOCATION SKETCH-
 PLAT IS LOCATED IN THE SE 1/4 SW 1/4, SECT. 30,
 T31N, R11E
 CITY OF ANTIGO, LANGLADE COUNTY, WISCONSIN
 SCALE: 1" = 400 FEET

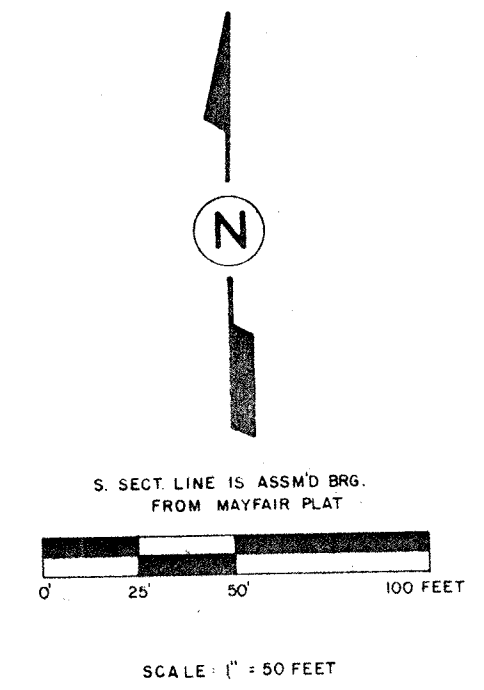

LEGEND:
 ○ 1" x 30" IRON PIPE, SET, MIN WT 1137 L.F.
 ○ 2" x 30" IRON PIPE, SET, MIN WT 3507 L.F.
 ● 1" IRON PIPE, FOUND IN PLACE
 ● R.R. SPIKE, FOUND IN PLACE
 ● NAIL OVER IRON IN ROAD, FOUND IN PLACE

DR BY LISA REYNOLDS
 JANUARY 20, 1987


2nd ADDITION TO MAYFAIR

BEING A PART OF THE ASSESSORS PLAT LOT 413
 LOCATED IN THE SE 1/4 SW 1/4, SECT. 30, T31N, R11E
 CITY OF ANTIGO, LANGLADE COUNTY, WISCONSIN

I, WILLIAM F. KELLY, REGISTERED LAND SURVEYOR, DO HEREBY CERTIFY THAT I HAVE SURVEYED AND MAPPED THE "2nd ADDITION TO MAYFAIR" PLAT LOCATED IN THE SE 1/4 SW 1/4, SECT. 30, T31N, R11E, CITY OF ANTIGO, LANGLADE COUNTY, WISCONSIN, DESCRIBED AS FOLLOWS: BEGINNING AT THE S. 1/4 CORNER OF SAID SECT. 30: THENCE N47°04'28"W, 44.93 FEET; THENCE N0°11'00"E, 140.00 FEET TO THE POINT OF BEGINNING; THENCE N00°11'00"E, 486.96 FEET; THENCE S85°35'40"W, 203.70 FEET; THENCE S00°06'40"W, 626.90 FEET; THENCE N85°35'40"E, 88.60 FEET; THENCE N00°-6'40"E, 140.00 FEET; THENCE N85°35'40"E, 215.08 FEET TO THE POINT OF BEGINNING.

THAT SAID PLAT CONTAINS 3.66 ACRES.
 THAT I HAVE MADE SAID SURVEY, LAND DIVISION AND PLAT AT THE REQUEST AND UNDER THE DIRECTION OF PHYLLIS SUICK, OWNER OF SAID LANDS.
 THAT SUCH PLAT IS A CORRECT REPRESENTATION OF THE EXTERIOR BOUNDARIES OF THE LAND SURVEYED AND THE SUBDIVISION MADE THEREOF.
 THAT I HAVE FULLY COMPLIED WITH THE PROVISIONS OF CHAP. 236 OF THE WISCONSIN STATUTES, AS APPLICABLE, AND THE LAND DIVISION ORDINANCE OF THE COUNTY OF LANGLADE AND THE CITY OF ANTIGO IN SURVEYING, SUBDIVIDING, AND MAPPING THE SAME.
 DATED THIS 9TH DAY OF Feb, 1987.

William F. Kelly
 WILLIAM F. KELLY, R.L.S. 1098

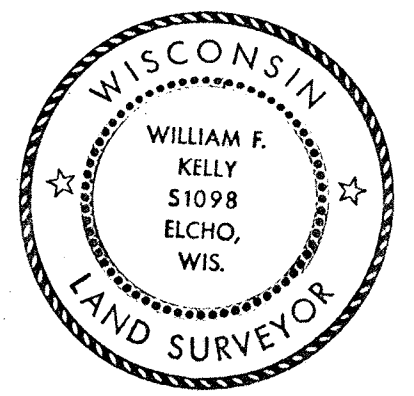

REVISED THIS 7TH DAY OF APRIL, 1987.

OWNER'S CERTIFICATE:
 AS OWNER I HEREBY CERTIFY THAT I HAVE CAUSED THE LAND DESCRIBED ON THIS PLAT TO BE SURVEYED, DIVIDED, MAPPED AND DEDICATED AS REPRESENTED ON THIS PLAT. I FURTHER CERTIFY THAT THIS PLAT IS REQUIRED BY S.236.10 OR S.236.12 TO BE SUBMITTED TO THE FOLLOWING:

APPROVAL: 1) CITY COUNCIL, CITY OF ANTIGO
 OBJECTION: 1) DEPARTMENT OF DEVELOPMENT

WITNESS THE HAND AND SEAL OF SAID OWNER THIS 8TH DAY OF April, 1987, IN THE PRESENCE OF:

Witness: Phyllis Suick
 PHYLLIS SUICK, OWNER

STATE OF WISCONSIN)
 COUNTY OF LANGLADE)

PERSONALLY CAME BEFORE ME THIS 8TH DAY OF April, 1987, THE ABOVE NAMED PHYLLIS SUICK, TO ME KNOWN TO BE THE PERSON WHO EXECUTED THE FOREGOING INSTRUMENT AND ACKNOWLEDGED THE SAME.

MY COMMISSION EXPIRES 12/31/1989.
 Notary Public, State of Wisconsin

TREASURER'S CERTIFICATE:

STATE OF WISCONSIN)
 COUNTY OF LANGLADE)

I, (1) MARY NOVAK, (2) VERNON MCKINNEY, BEING DULY ELECTED, AND QUALIFIED TREASURERS OF THE (1) COUNTY OF LANGLADE, (2) CITY OF ANTIGO, DO HEREBY CERTIFY THAT IN ACCORDANCE WITH THE RECORDS IN OUR OFFICES, THERE ARE NO UNPAID TAXES OR SPECIAL ASSESSMENTS AND NO UNREDEEMABLE TAX SALES ON ANY OF THE LAND INCLUDED IN THE PLAT OF THE "2nd ADDITION TO MAYFAIR" PLAT.

DATE: 4/8/87 (1) Mary Novak, TREASURER DATE: 4/8/87 (2) Vernon McKinney, TREASURER

CITY OF ANTIGO, RESOLUTION OF APPROVAL:

RESOLVED, THAT THE PLAT OF THE "2nd ADDITION TO MAYFAIR" LOCATED IN THE CITY OF ANTIGO, COUNTY OF LANGLADE, STATE OF WISCONSIN, IS HEREBY APPROVED BY THE CITY OF ANTIGO THIS 8TH DAY OF April, 1987.

Bernhard Junior, Mayor

I HEREBY CERTIFY THAT THE FOREGOING IS A COPY OF A RESOLUTION ADOPTED BY THE CITY OF ANTIGO ON THE 8TH DAY OF April, 1987.

Eleanor Hoernman, Clerk

RECORD # 40051
 LANGLADE COUNTY SURVEYORS OFFICE
 DATE FILED: 6/1/92 BY: DT

DWG. No. 1780