

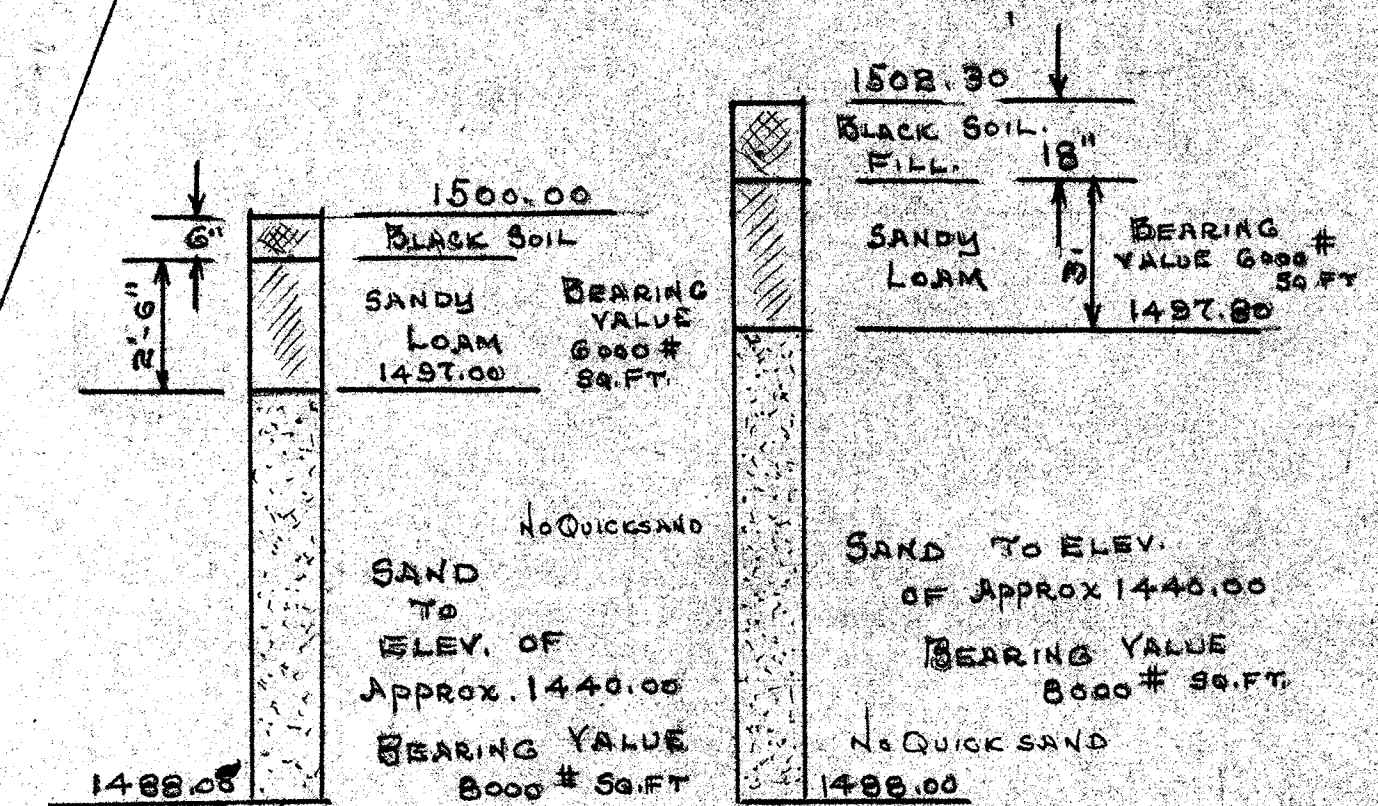
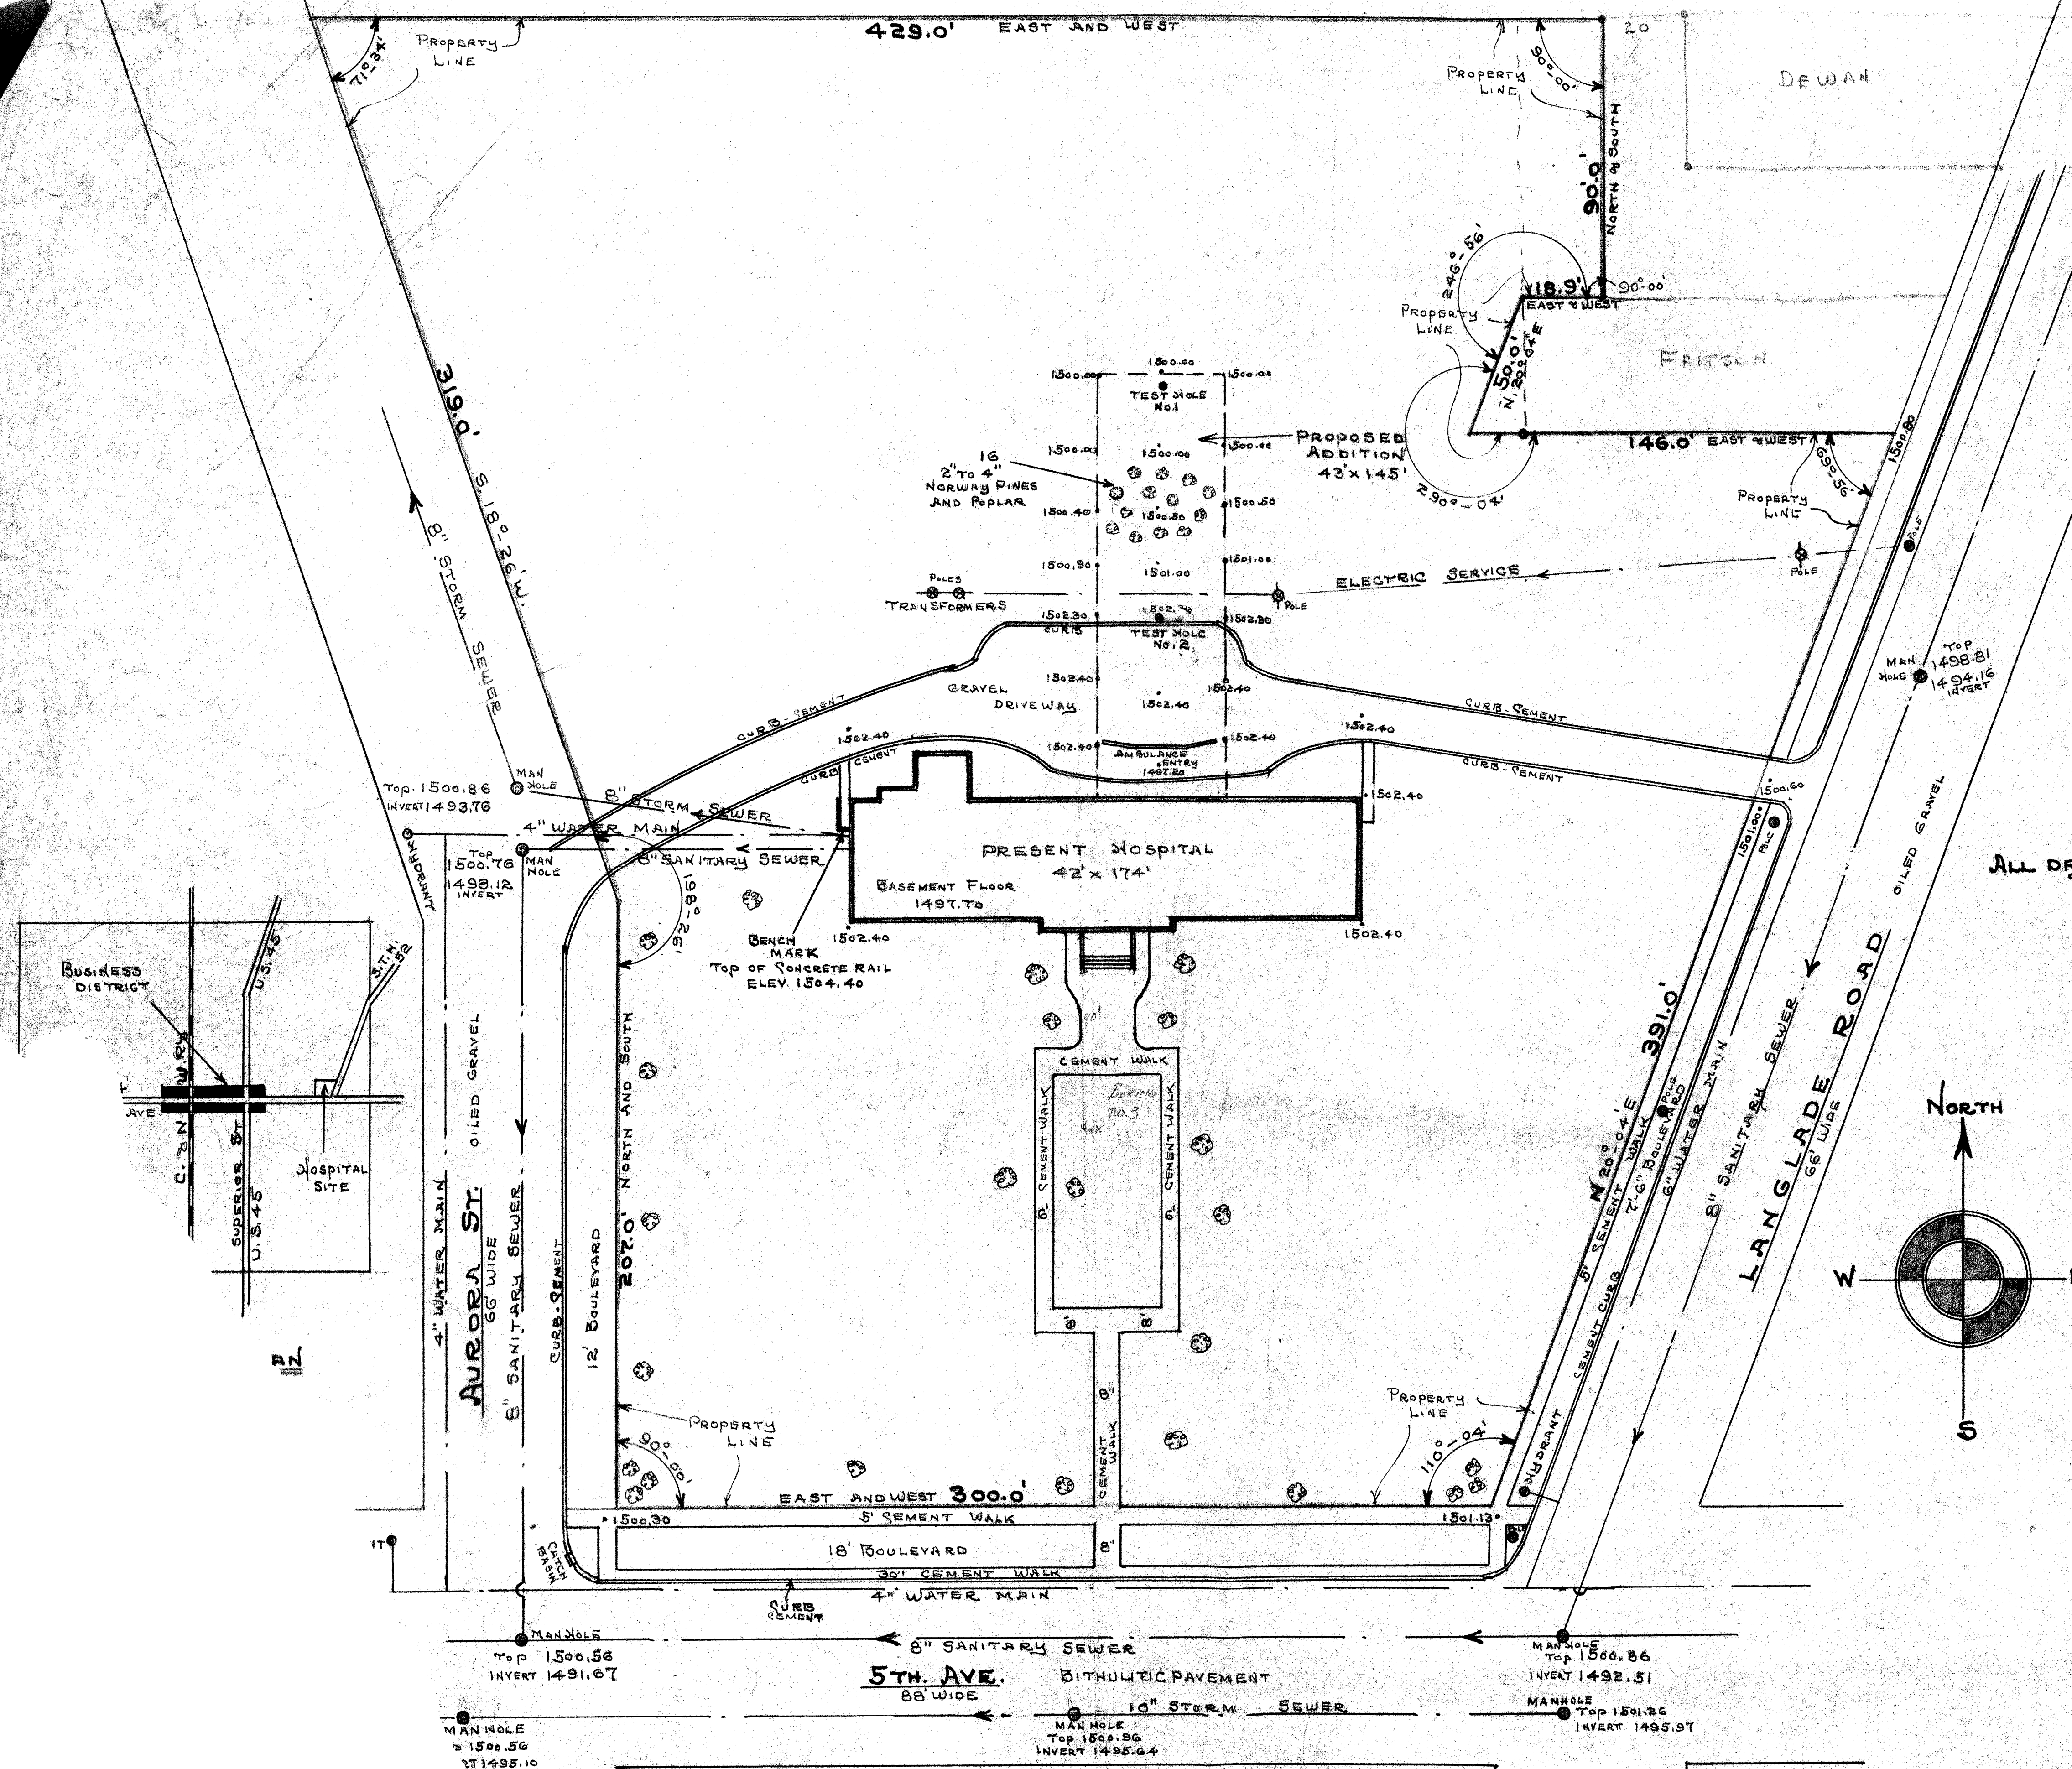


DIAGRAM OF TEST HOLES

1/4" = 1'

ALL DRY BORINGS. NO WATER ENCOUNTERED

- TITLE 42 PUBLIC HEALTH**
Appendix A. SEC II SITE SURVEY AND SOIL INVESTIGATION
1. SEE PLAT. THIS SHEET. SURVEY ATTACHED. EXHIBIT "A"
 2. " " " " " NOTHING TO BE MOVED.
 3. NO DISCREPANCIES
 4. a. SEE PLAT. THIS SHEET. EXHIBIT "A"
 - b. SEE PLAT. NO ENCROACHMENTS
 - c. NONE
 - d. SEE PLAT. THIS SHEET. NO WELLS OR WATER ON SITE.
 - e. SEE PLAT. THIS SHEET.
 - f. SEE PLAT. THIS SHEET.
 - g. SEE PLAT. THIS SHEET.
 - h. SEE PLAT. THIS SHEET.
 - i. SEE PLAT. THIS SHEET. NO DRY WELLS TO BE USED.
 - j. U.S.G.S. B.M. T.30. SEE PLAT. FOR B.M.
 - k. SEE PLAT. THIS SHEET.
 - l. SEE PLAT. THIS SHEET.
 - m. NONE CONTEMPLATED
 5. SEE CERTIFICATION. THIS SHEET.
 6. SEE DIAGRAM. THIS SHEET.
 7. SAMPLES OF SOIL, LABELED AND IN SEALED BANS ARE FILED IN ENGINEERS OFFICE AND ARE AVAILABLE FOR INSPECTION.
 8. a. SEE DIAGRAM. THIS SHEET
 - b. " " " " " NO WATER ENCOUNTERED
 - c. ROCK AT ELEV. APPROX. 1440.00
 - d. AVERAGE FROST PENETRATION 40"
 - e. NONE
 - f. NO PROBABILITY OF FRESHETS.
 - g. NO ALKALI
 - h. NO MINES OR OTHER WORKINGS.
 - i. NO MINERAL RIGHTS ISSUED.

I, HEREBY CERTIFY THAT THE PROPERTY AND STREET LINES AND GRADES OF SIDEWALKS AND STREETS AND SEWERS SHOWN ON THIS PLOT ARE CORRECT AND IN ACCORDANCE WITH SURVEY MADE BY ME

Henry Olk
 HENRY O.L.K.
 REGISTERED PROFESSIONAL ENGINEER
 E-229 STATE OF WISCONSIN.

RECORD # 40066
 LANGLADE COUNTY SURVEYORS OFFICE
 DATE FILED: 6/19/33 BY: DT

PLOT PLAN
MEMORIAL HOSPITAL
ANTIGO WISCONSIN
 SCALE 1" = 30' HENRY O.L.K. ENG.
 ANTIGO WIS.
 3-20-30

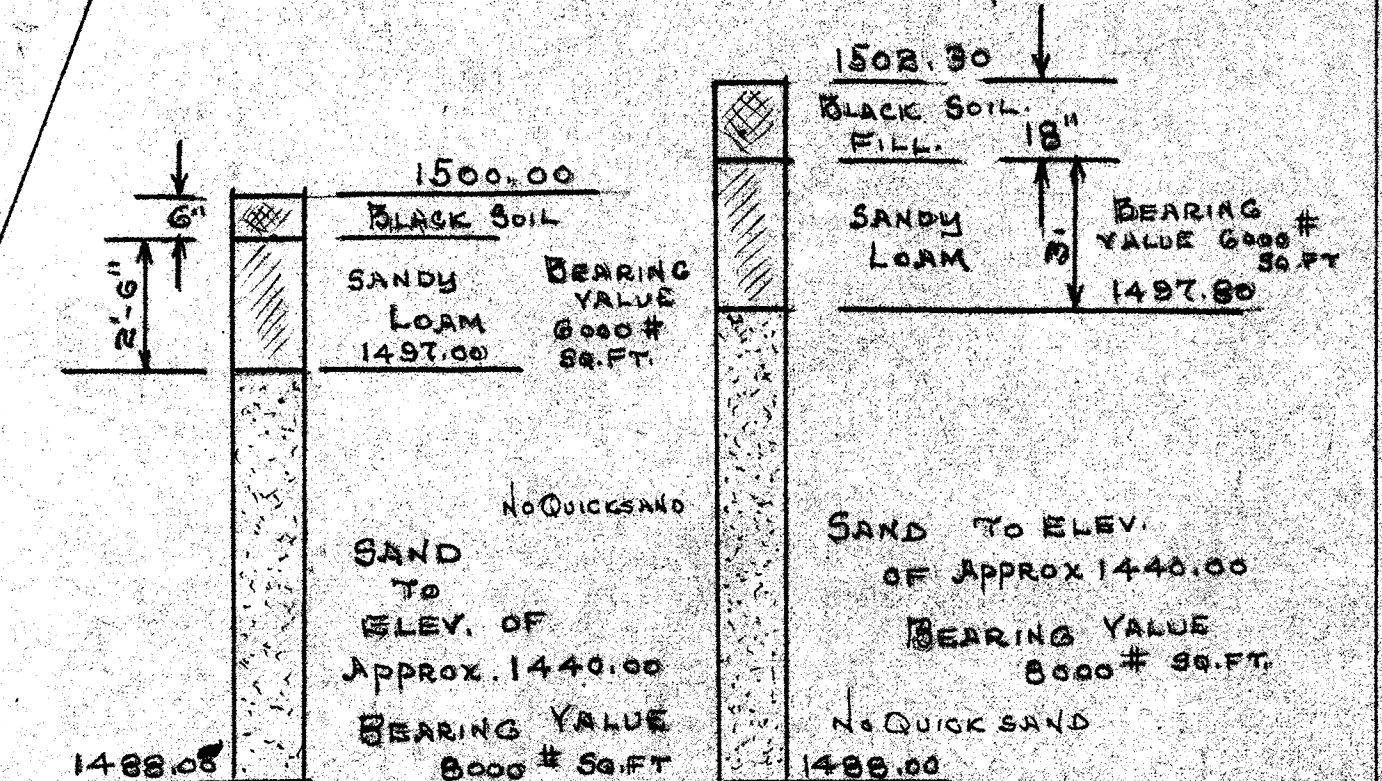
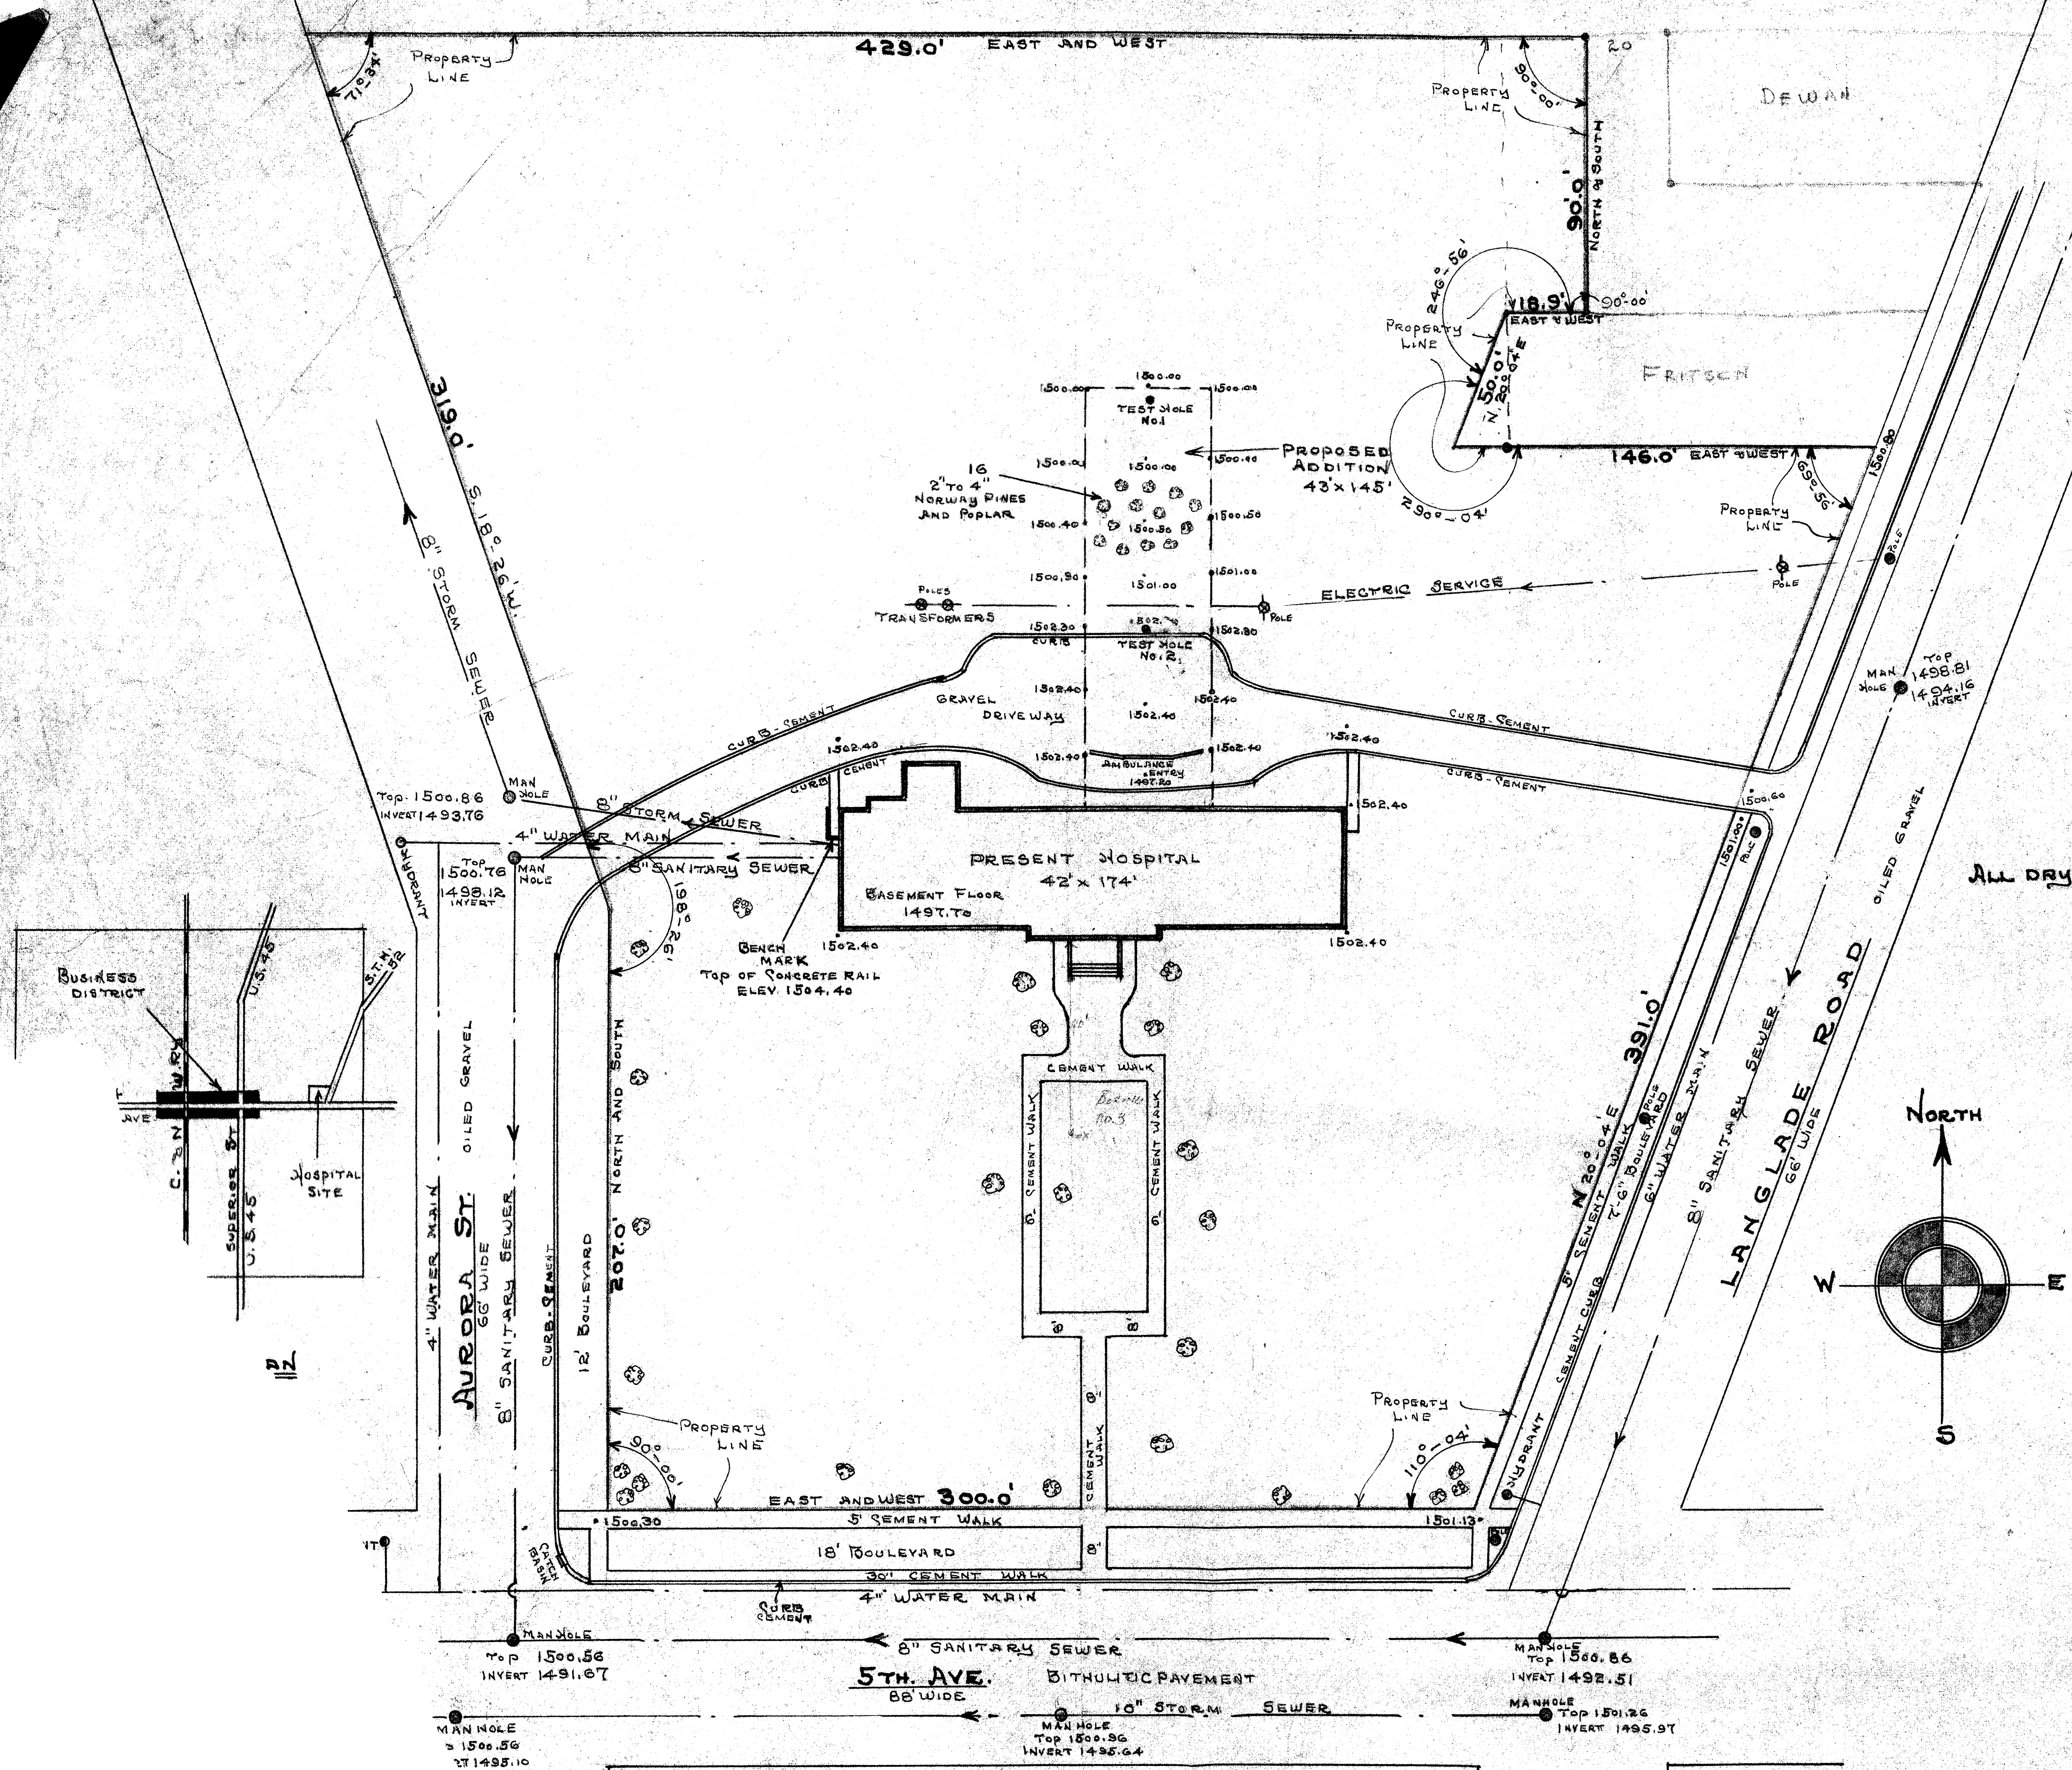


DIAGRAM OF TEST HOLES

ALL DRY BORINGS. NO WATER ENCOUNTERED

TITLE 42 PUBLIC HEALTH
Appendix A. SEC II SITE SURVEY AND SOIL INVESTIGATION

1. SEE PLAT. THIS SHEET. SURVEY ATTACHED. EXHIBIT "A"
2. " " " " " NOTHING TO BE MOVED.
3. NO DISCREPANCIES
4. a. SEE PLAT. THIS SHEET. EXHIBIT "A"
- b. SEE PLAT. NO ENCROACHMENTS
- c. NONE
- d. SEE PLAT. THIS SHEET. NO WELLS OR WATER ON SITE.
- e. SEE PLAT. THIS SHEET.
- f. SEE PLAT. THIS SHEET.
- g. SEE PLAT. THIS SHEET.
- h. SEE PLAT. THIS SHEET.
- i. SEE PLAT. THIS SHEET. NO DRY WELLS TO BE USED.
- j. U.S.G.S. B.M. T.30. SEE PLAT FOR B.M.
- k. SEE PLAT. THIS SHEET.
- l. SEE PLAT. THIS SHEET.
- m. NONE CONTEMPLATED
5. SEE CERTIFICATION. THIS SHEET.
6. SEE DIAGRAM. THIS SHEET.
7. SAMPLES OF SOIL, LABELED AND IN SEALED BARS ARE FILED IN ENGINEERS OFFICE AND ARE AVAILABLE FOR INSPECTION.
8. a. SEE DIAGRAM. THIS SHEET
- b. " " " " " NO WATER ENCOUNTERED
- c. ROCK AT ELEV. APPROX. 1440.00
- d. AVERAGE FROST PENETRATION 40"
- e. NONE
- f. NO PROBABILITY OF FRESHETS.
- g. NO ALKALI
- h. NO MINES OR OTHER WORKINGS.
- i. NO MINERAL RIGHTS ISSUED.

I, HEREBY CERTIFY THAT THE PROPERTY AND STREET LINES AND GRADES OF SIDEWALKS AND STREETS AND SEWERS SHOWN ON THIS PLOT ARE CORRECT AND IN ACCORDANCE WITH SURVEY MADE BY ME
Henry Olk
HENRY O.L.K.
REGISTERED PROFESSIONAL ENGINEER
E-223 STATE OF WISCONSIN.

RECORD # 40055 (extra)
LANGLAD COUNTY SURVEYORS OFFICE
DATE FILED: BY:
PLOT PLAN
MEMORIAL HOSPITAL
ANTIGO WISCONSIN
SCALE 1"=30' HENRY O.L.K. ENG.
ANTIGO WIS.