

WIS PUBLIC SERVICE

WIS PUBLIC SERVICE
DRIVE WAY
182

U Z M M D A

G A R D E

WIS PUBLIC
SERVICE
GARAGE

STENCIL

15 16 17 18 19

P E T T E R S

P E T T E R S

LOTS 12-13-14 BLOCK 35
CITY OF ANTIGO WIS.

SCALE 1" = 10'

WARRS OIK. ENG.
ANTI GO WIS


12-15-61

20
2
0
-
2
3
e
3
D

RECORD # 300000 40062
LANGLADE COUNTY SURVEYORS OFFICE
DATE FILED: 6/8/93 BY: DT

150

D
U
P
L
I
C
A
T
E

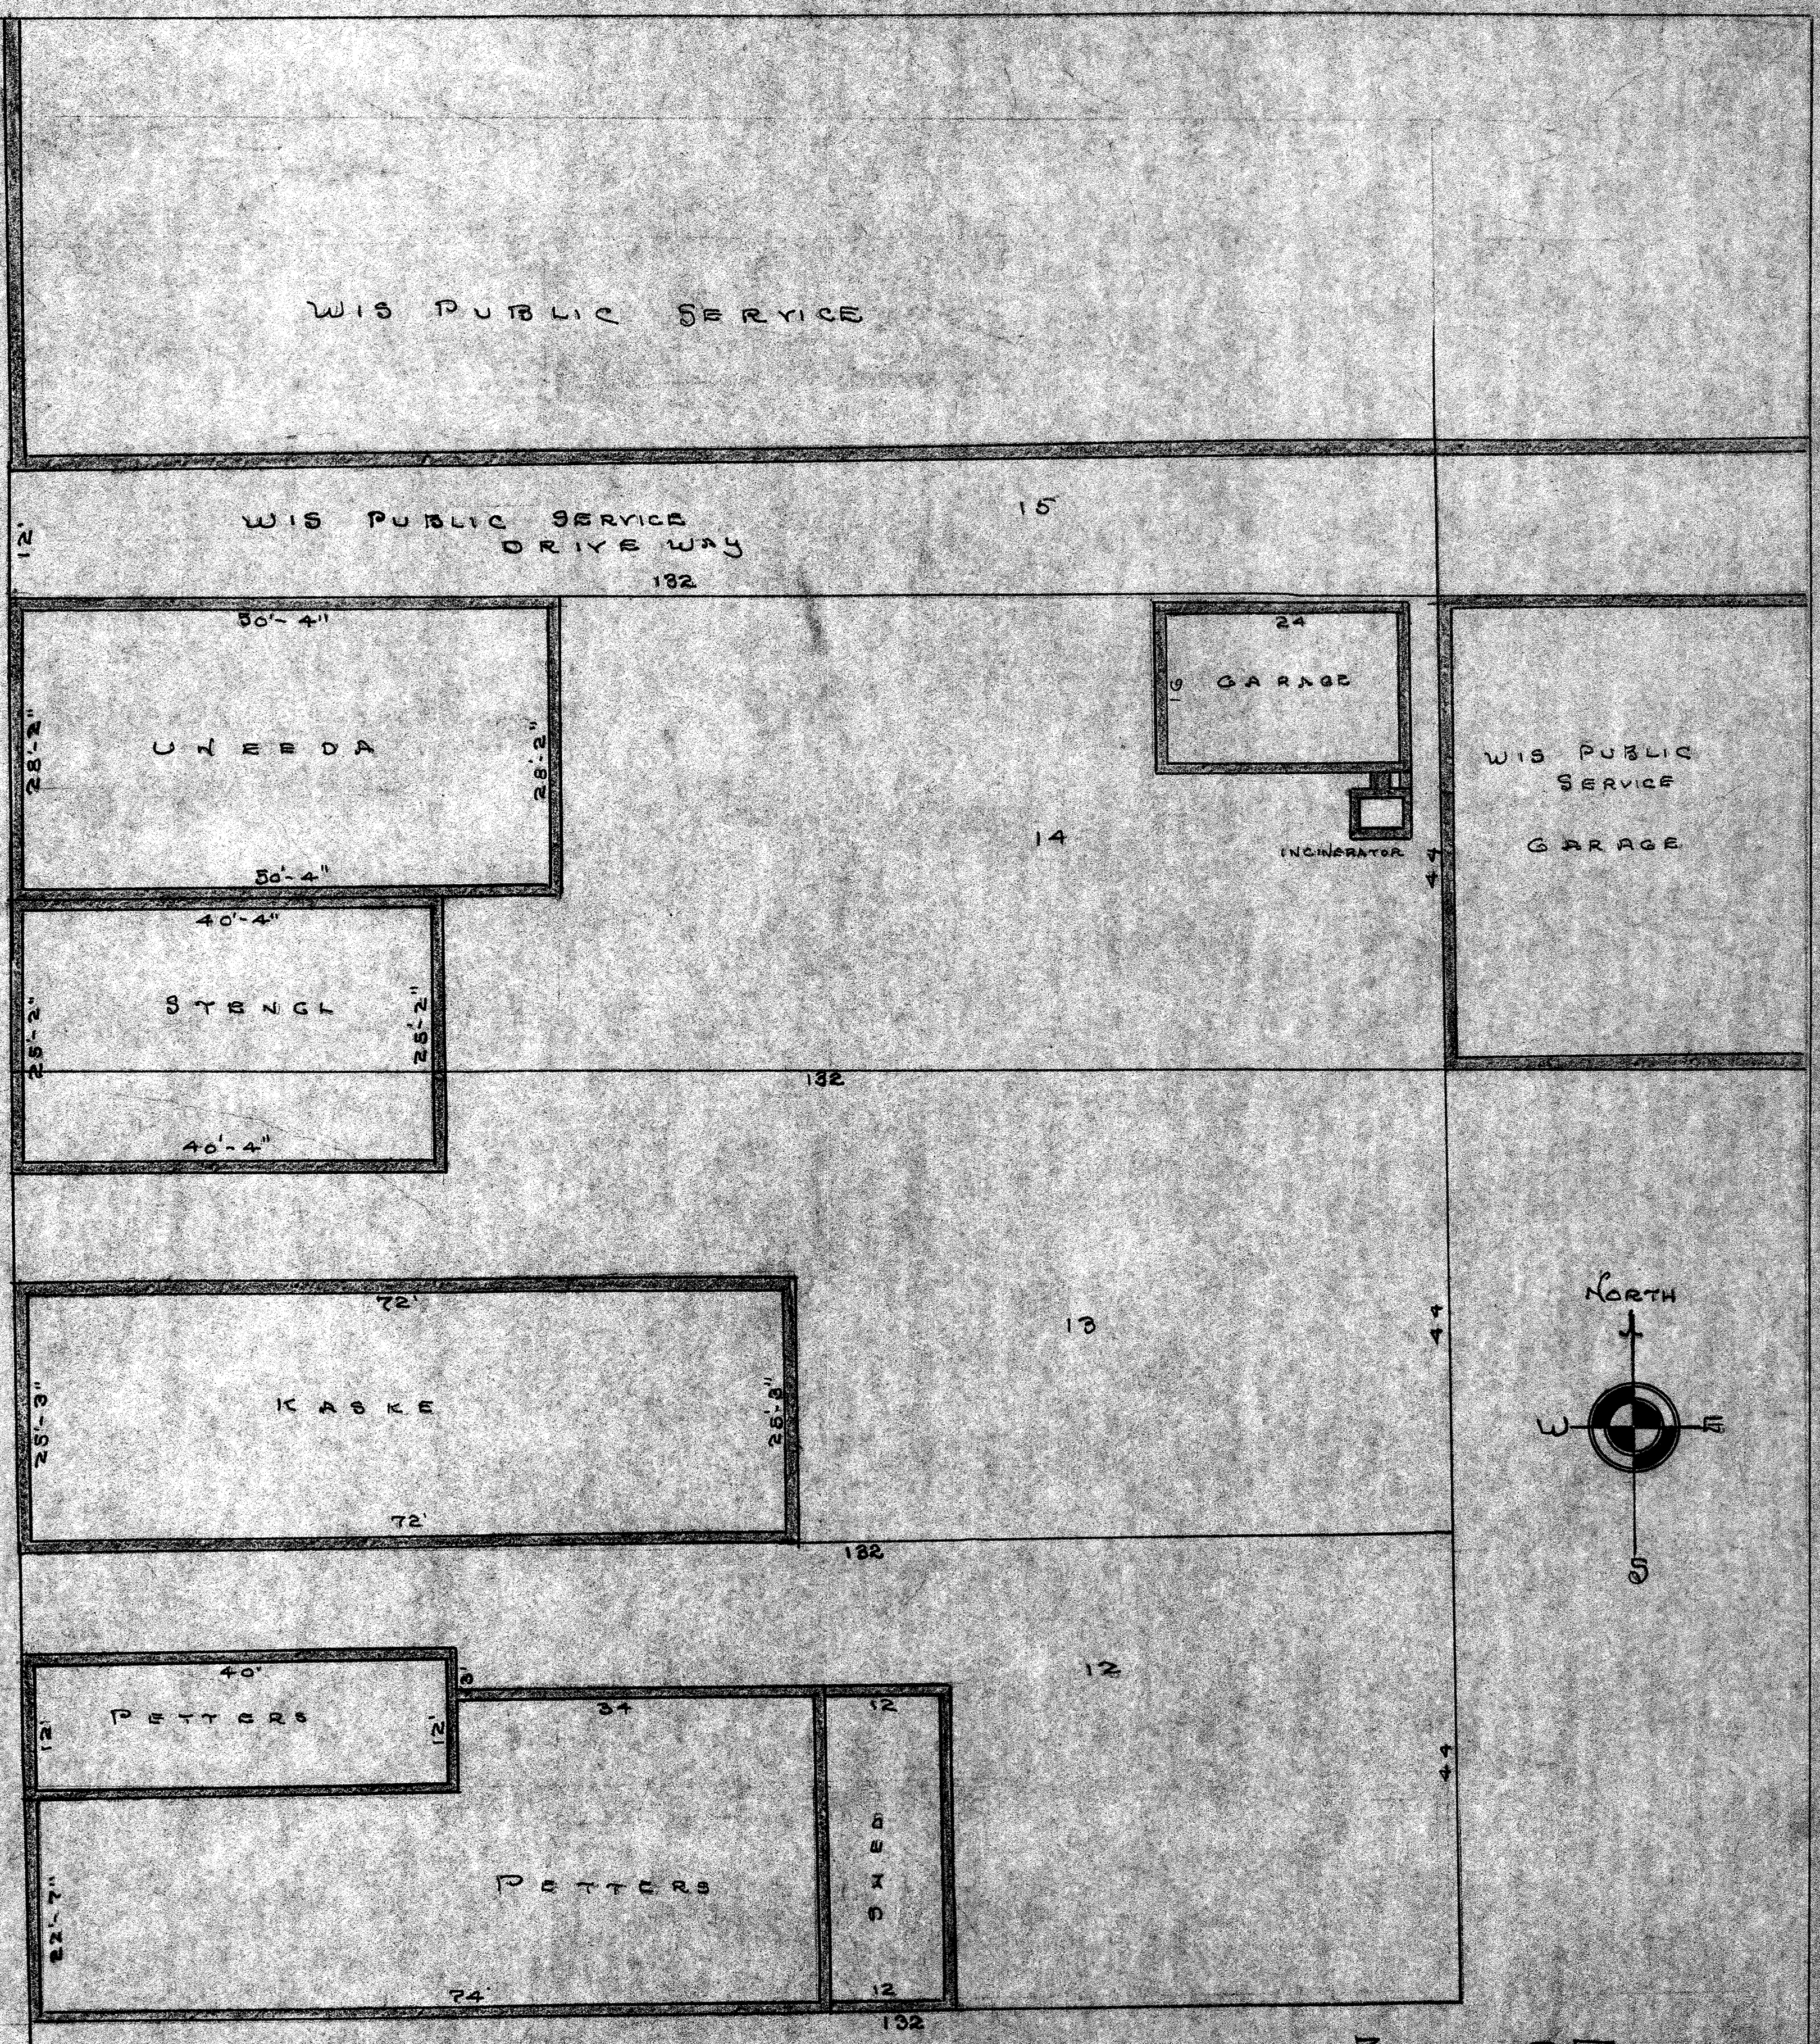

LOTS 12-13-14 BLOCK 35
CITY OF ANTIGO WIS.

SCALE 1"=10'

HENRY G. K. ENG.
ANTIGO WIS.
12-15-61

RECORD # 40062
LANGlade COUNTY SURVEYORS OFFICE
DATE FILED: BY: (initials)