


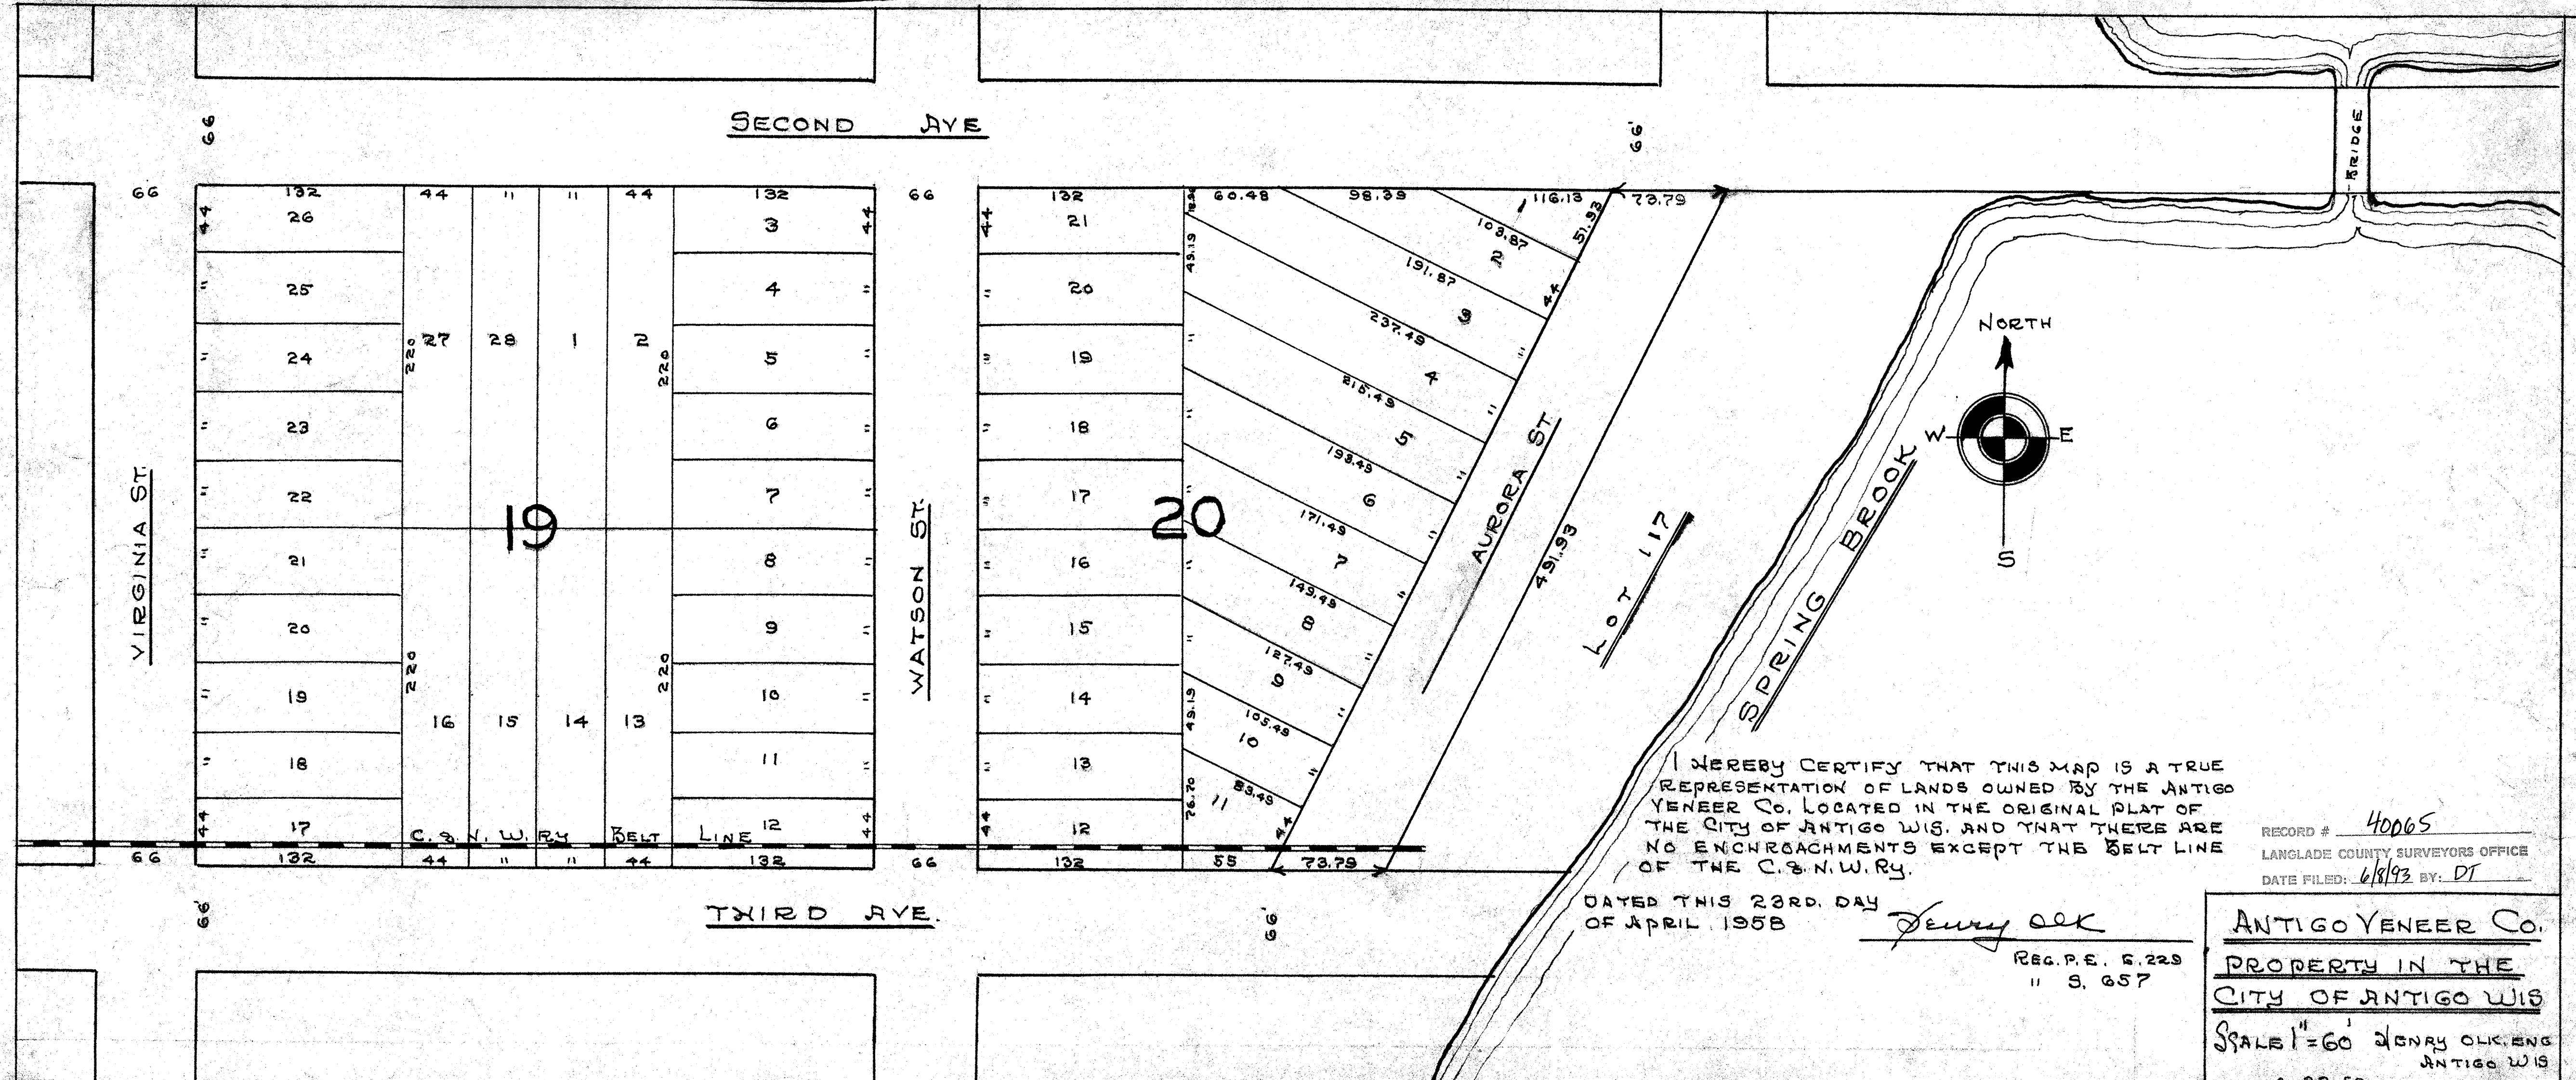

I HEREBY CERTIFY THAT THIS MAP IS A TRUE REPRESENTATION OF LANDS OWNED BY THE ANTIGO YENEER CO. LOCATED IN THE ORIGINAL PLAT OF THE CITY OF ANTIGO WIS. AND THAT THERE ARE NO ENCHROACHMENTS EXCEPT THE BELT LINE OF THE C. & N. W. RY.


DATED THIS 23RD. DAY OF APRIL 1958

Henry Olek

REG. P.E. 5,229
" S. 657

RECORD # 40065
LANGLADE COUNTY SURVEYORS OFFICE
DATE FILED: 6/8/93 BY: DT

ANTIGO YENEER CO.
PROPERTY IN THE
CITY OF ANTIGO WIS
SCALE 1"=60' HENRY OLEK, ENG
ANTIGO WIS
4-23-58

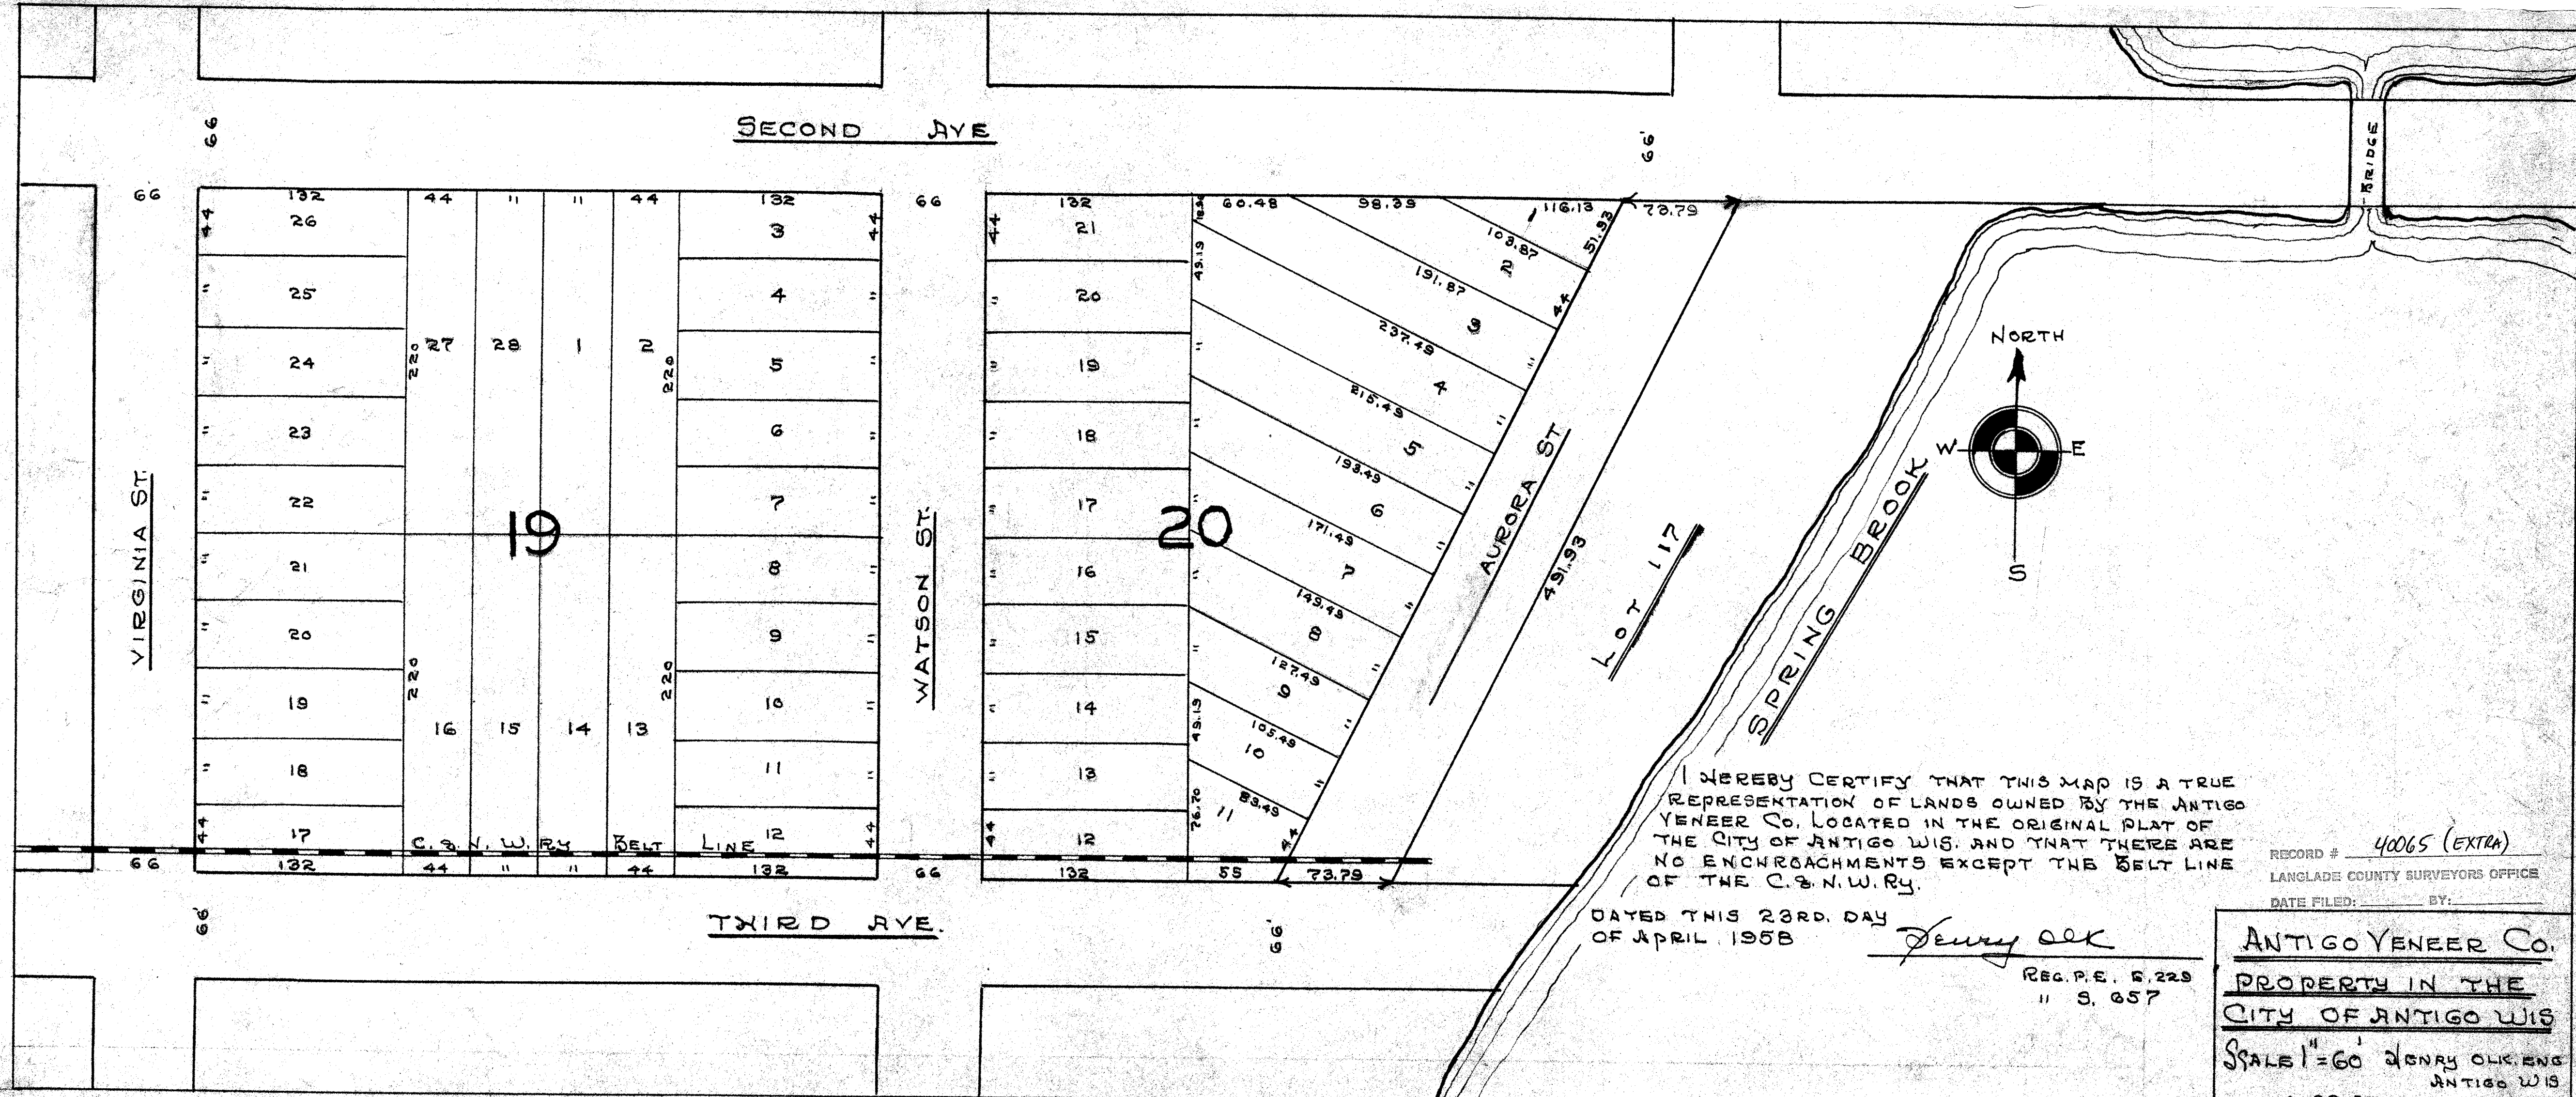

I HEREBY CERTIFY THAT THIS MAP IS A TRUE REPRESENTATION OF LANDS OWNED BY THE ANTIGO YENEER CO. LOCATED IN THE ORIGINAL PLAT OF THE CITY OF ANTIGO WIS. AND THAT THERE ARE NO ENCHROACHMENTS EXCEPT THE BELT LINE OF THE C. & N.W. RY.

DATED THIS 23RD. DAY OF APRIL 1958

Henry Ock

REG. P.E. 5,229
" S. 857

RECORD # 40065 (EXTRA)
LANGLADE COUNTY SURVEYORS OFFICE
DATE FILED: BY:

ANTIGO YENEER Co.
PROPERTY IN THE
CITY OF ANTIGO WIS
SCALE 1"=60' HENRY OCK ENG
ANTIGO WIS
4-23-58