


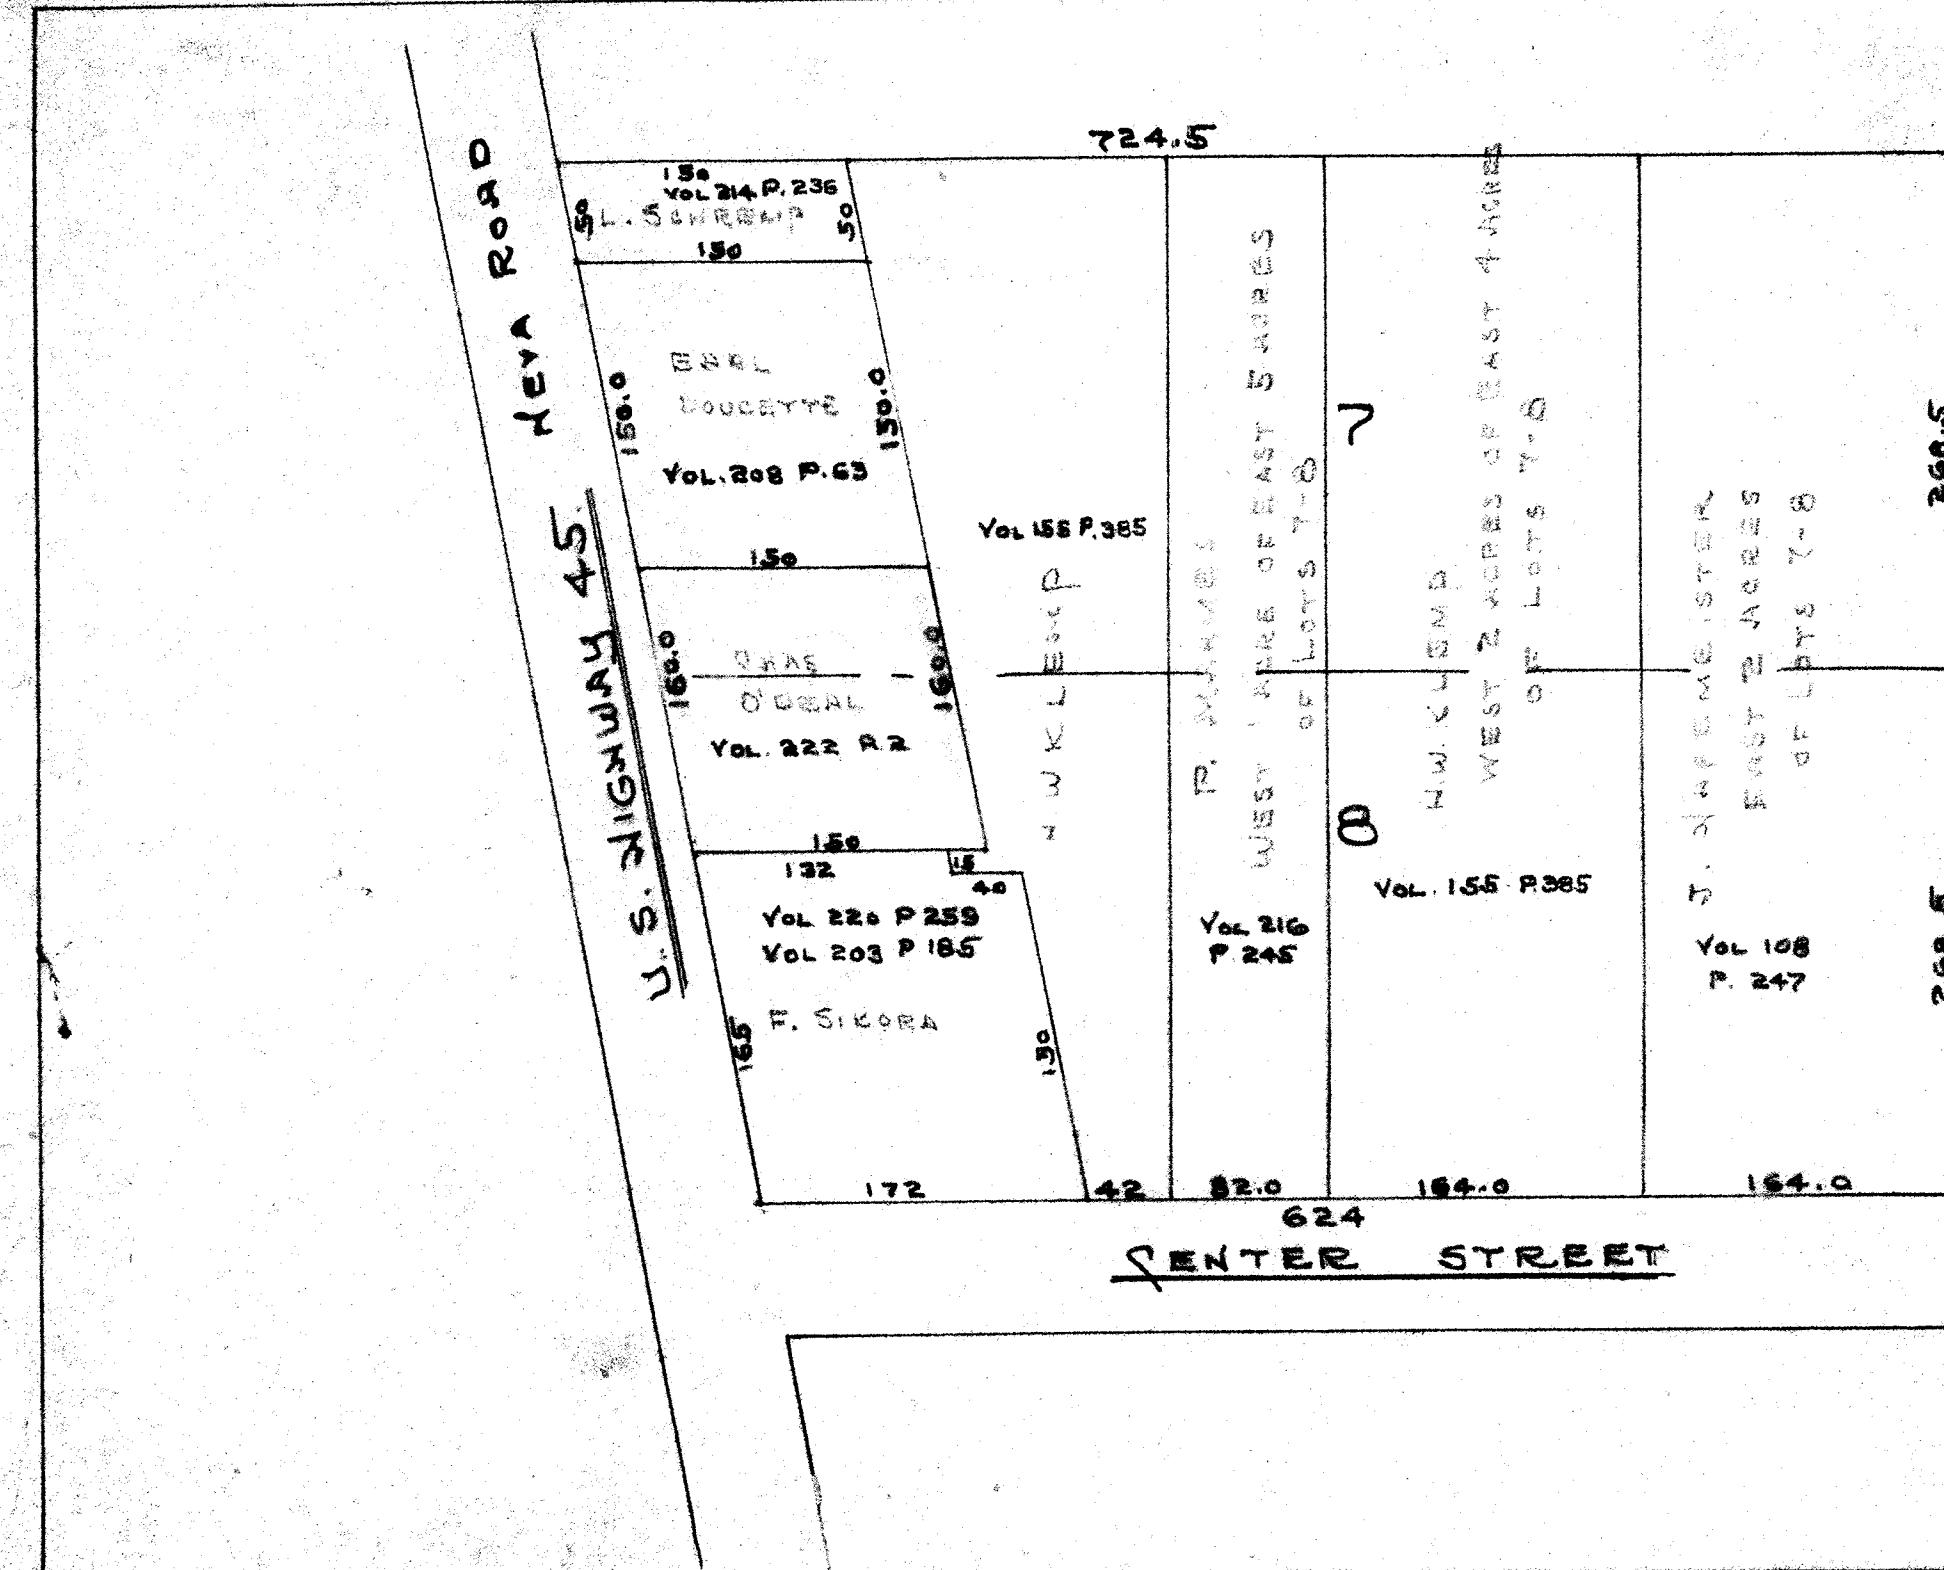

LAWRENCE SCHREMP
PART OF LOT 7, STARTING AT THE NORTH WEST CORNER OF SAID LOT, THENCE SOUTHERLY ALONG THE EAST LINE OF THE HIGHWAY FOR 50 FEET, THENCE EAST FOR 150 FEET, THENCE NORTHERLY FOR 50 FEET TO THE NORTH LINE OF SAID LOT, THENCE WEST ALONG THE NORTH LINE OF SAID LOT FOR 150 FEET TO PLACE OF BEGINNING.

EARL DOUCETTE
PART OF LOT 7, STARTING AT A POINT ON THE EAST LINE OF NEVA ROAD, 50 FEET SOUTH OF THE NORTHWEST CORNER OF SAID LOT 7, THENCE SOUTH ALONG THE EAST LINE OF THE HIGHWAY FOR 150 FEET, THENCE EAST FOR 150 FEET, THENCE NORTHERLY, PARALLEL TO NEVA ROAD FOR 150 FEET, THENCE WEST FOR 150 FEET TO PLACE OF BEGINNING.

CHAS. O'DEAL
PART OF LOTS 7 AND 8, STARTING AT A POINT ON THE EAST LINE OF NEVA ROAD, 10 RODS NORTH OF THE NORTH LINE OF CENTER STREET, THENCE EAST FOR 150 FEET, THENCE NORTHERLY FOR 160 FEET, THENCE WEST PARALLEL TO CENTER STREET FOR 150 FEET, TO NEVA ROAD, THENCE SOUTHERLY ALONG THE EAST LINE OF NEVA ROAD FOR 160 FEET TO PLACE OF BEGINNING.

FRANK SIKORA
PART OF LOT 8, STARTING AT THE SOUTHWEST CORNER OF SAID LOT, THENCE EAST ON THE NORTH LINE OF CENTER STREET FOR 172 FEET, THENCE NORTHERLY PARALLEL TO NEVA ROAD FOR 150 FEET, THENCE WEST PARALLEL TO CENTER STREET FOR 40 FEET, THENCE NORTHERLY PARALLEL TO NEVA ROAD FOR 15 FEET, THENCE WEST PARALLEL TO CENTER STREET FOR 132 FEET TO THE EAST LINE OF NEVA ROAD, THENCE SOUTHERLY ALONG THE EAST LINE OF NEVA ROAD FOR 165 FEET TO PLACE OF BEGINNING.



MRS. H.W. KLEMP
THAT PART OF LOTS 7 AND 8 LYING WEST OF THE EAST 5 ACRES OF SAID LOTS 7 AND 8 AND LYING EAST OF PARCELS HERETOFORE CONVEYED TO LAWRENCE SCHREMP, VOL. 214 PAGE 236
EARL DOUCETTE, VOL. 208 PAGE 63
CHAS. O'DEAL, VOL. 222 PAGE 2
FRANK SIKORA, VOL. 220 PAGE 259
VOL. 203 PAGE 185

PETER MARMES
THE WEST 1 ACRE OF THE EAST 5 ACRES OF LOTS 7 AND 8

MRS. H.W. KLEMP
THE WEST 2 ACRES OF THE EAST 4 ACRES OF LOTS 7 AND 8

JULIUS HAFEMEISTER
THE EAST 2 ACRES OF LOTS 7 AND 8

LOTS 7 AND 8
BEEMER FARM PLAT.
SCALE 1 INCH = 100 FEET.
JERRY OLK, ENG.
2-1-47 ANTIGO WIS.

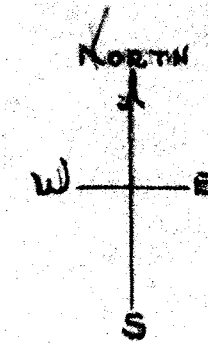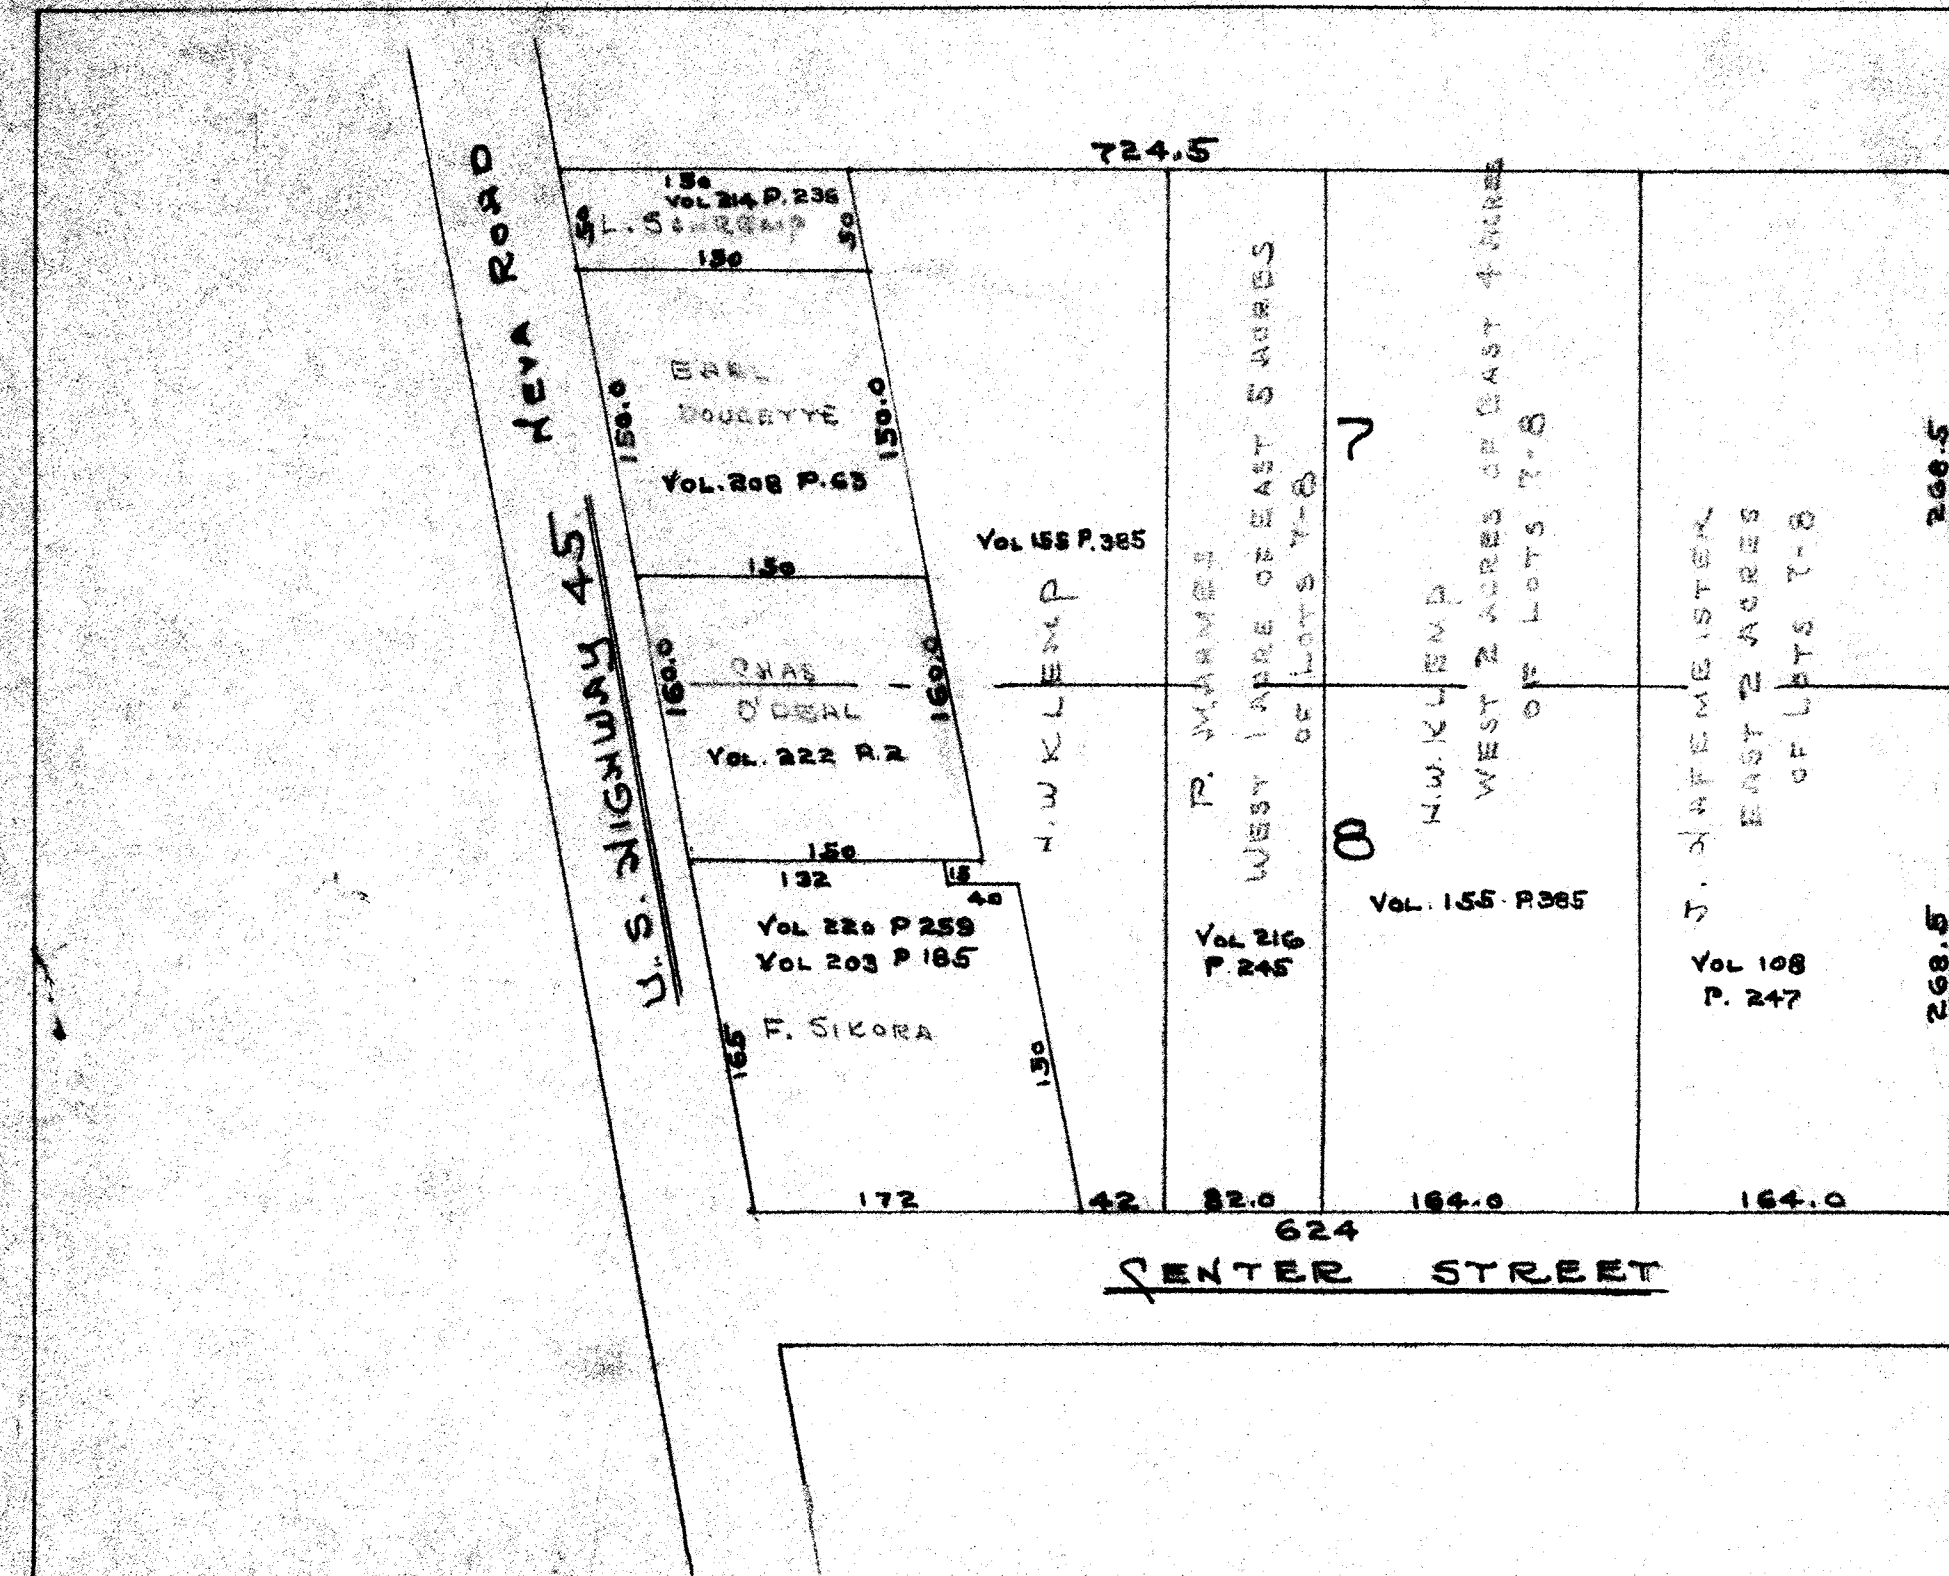

LAWRENCE SCHREMP
PART OF LOT 7, STARTING AT THE NORTH WEST CORNER OF SAID LOT, THENCE SOUTHERLY ALONG THE EAST LINE OF THE HIGHWAY FOR 50 FEET, THENCE EAST FOR 150 FEET, THENCE NORTHERLY FOR 50 FEET TO THE NORTH LINE OF SAID LOT, THENCE WEST ALONG THE NORTH LINE OF SAID LOT FOR 150 FEET TO PLACE OF BEGINNING.

EARL DOUCETTE
PART OF LOT 7, STARTING AT A POINT ON THE EAST LINE OF NEVA ROAD, 50 FEET SOUTH OF THE NORTHWEST CORNER OF SAID LOT 7, THENCE SOUTH ALONG THE EAST LINE OF THE HIGHWAY FOR 150 FEET, THENCE EAST FOR 150 FEET, THENCE NORTHERLY, PARALLEL TO NEVA ROAD FOR 150 FEET, THENCE WEST FOR 150 FEET TO PLACE OF BEGINNING.

CHAS. O'DEAL
PART OF LOTS 7 AND 8, STARTING AT A POINT ON THE EAST LINE OF NEVA ROAD, 10 RODS NORTH OF THE NORTH LINE OF CENTER STREET, THENCE EAST FOR 150 FEET, THENCE NORTHERLY FOR 160 FEET, THENCE WEST PARALLEL TO CENTER STREET FOR 150 FEET, TO NEVA ROAD, THENCE SOUTHERLY ALONG THE EAST LINE OF NEVA ROAD FOR 160 FEET TO PLACE OF BEGINNING.

FRANK SIKORA
PART OF LOT 8, STARTING AT THE SOUTHWEST CORNER OF SAID LOT, THENCE EAST ON THE NORTH LINE OF CENTER STREET FOR 172 FEET, THENCE NORTHERLY PARALLEL TO NEVA ROAD FOR 150 FEET, THENCE WEST PARALLEL TO CENTER STREET FOR 40 FEET, THENCE NORTHERLY PARALLEL TO NEVA ROAD FOR 15 FEET, THENCE WEST PARALLEL TO CENTER STREET FOR 132 FEET TO THE EAST LINE OF NEVA ROAD, THENCE SOUTHERLY ALONG THE EAST LINE OF NEVA ROAD FOR 165 FEET TO PLACE OF BEGINNING.

MRS. W.W. KLEMP
THAT PART OF LOTS 7 AND 8 LYING WEST OF THE EAST 5 ACRES OF SAID LOTS 7 AND 8 AND LYING EAST OF PARCELS HERETOFORE CONVEYED TO LAWRENCE SCHREMP, VOL. 214 PAGE 236
EARL DOUCETTE, VOL. 208 PAGE 63
CHAS. O'DEAL, VOL. 222 PAGE 2
FRANK SIKORA, VOL. 220 PAGE 259
VOL. 203 PAGE 185

PETER MARMES
THE WEST 1 ACRE OF THE EAST 5 ACRES OF LOTS 7 AND 8

MRS. W.W. KLEMP
THE WEST 2 ACRES OF THE EAST 4 ACRES OF LOTS 7 AND 8

JULIUS WAFEMEISTER
THE EAST 2 ACRES OF LOTS 7 AND 8

LOTS 7 AND 8
BEEMER FARM PLAT.
SCALE 1 INCH = 100 FEET.
HENRY OLK, ENG.
2-1-47 ANTIGO WIS.