



LEGEND

- Set 1" x 30" Galv Iron Pipe
- Existing Monuments
- Exist 42" H Wood + Wire Fence
- U.G. San. Sewer
- W - U.G. City Water
- G - U.G. Gas Supply
- PARCEL B: Indicates Recently of God Tabernacle Property Surveyed and Mapped

Scale 1" = 20'-0"

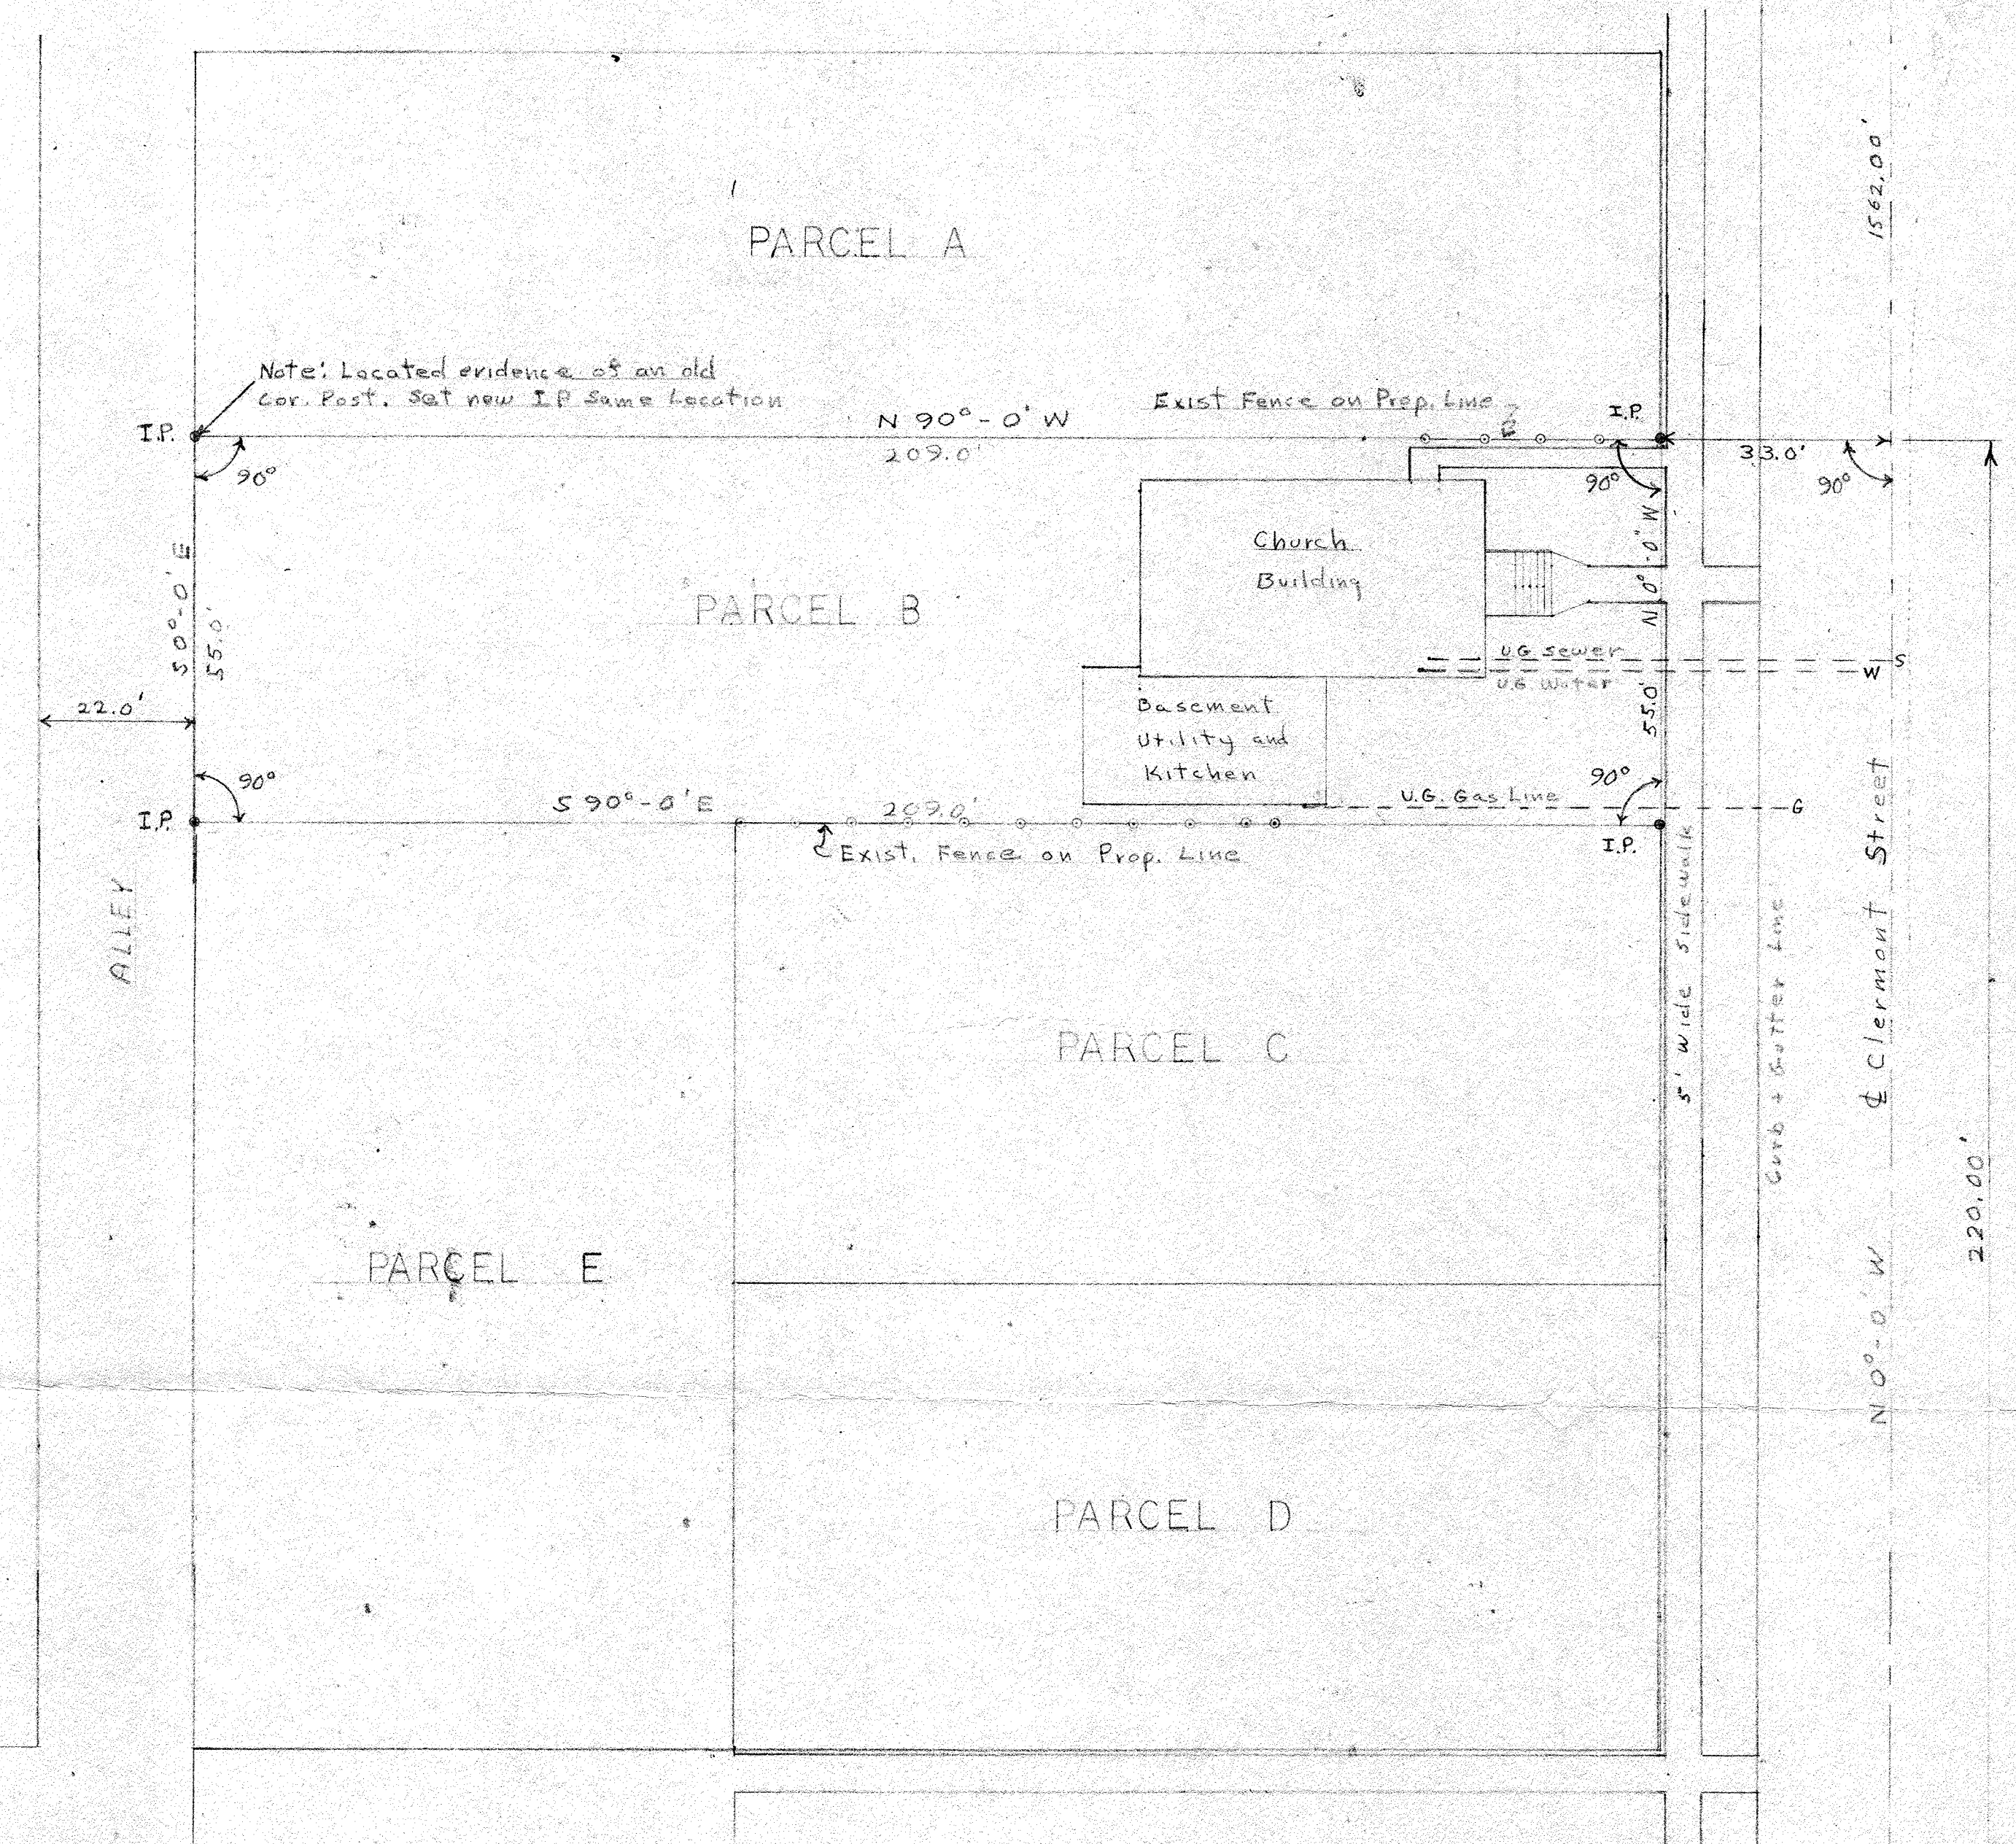

Exist Iron Pin at Intersection of 6th Ave. and Clermont St.

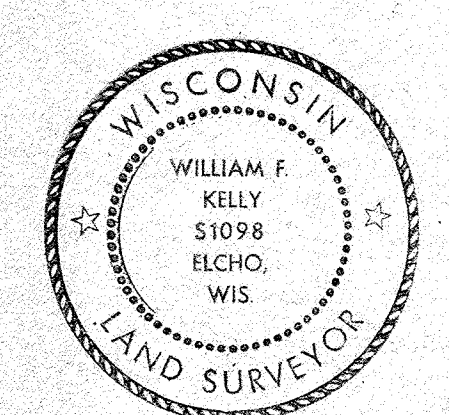


William F. Kelly
7 Sept. 1973

Surveyors Certificate: I William F. Kelly R.L.S. certify that I have surveyed and mapped and set corners of the following described property in the City of Antigo, located in Sect 29-T31N-R11E, County of Langlade, State of Wisconsin. Being a part of Block 73 of the Original Recorded Plat of the City of Antigo as follows. South 11 St. of Lot No 11 and all of Lot No 12 in Block 73 as shown on Plat recorded in Langlade County Register of Deeds Office.

Linear Measurements correct to nearest 0.01 ft.
Angles turned to nearest 00'-0"-05"

Subj. property has access to a dedicated street known as Clermont Street. Subj. St. has 66 ft Right of Way, has an Asphalt Surface, and Curb and Gutter and Sidewalks are installed.

William F. Kelly R.L.S.

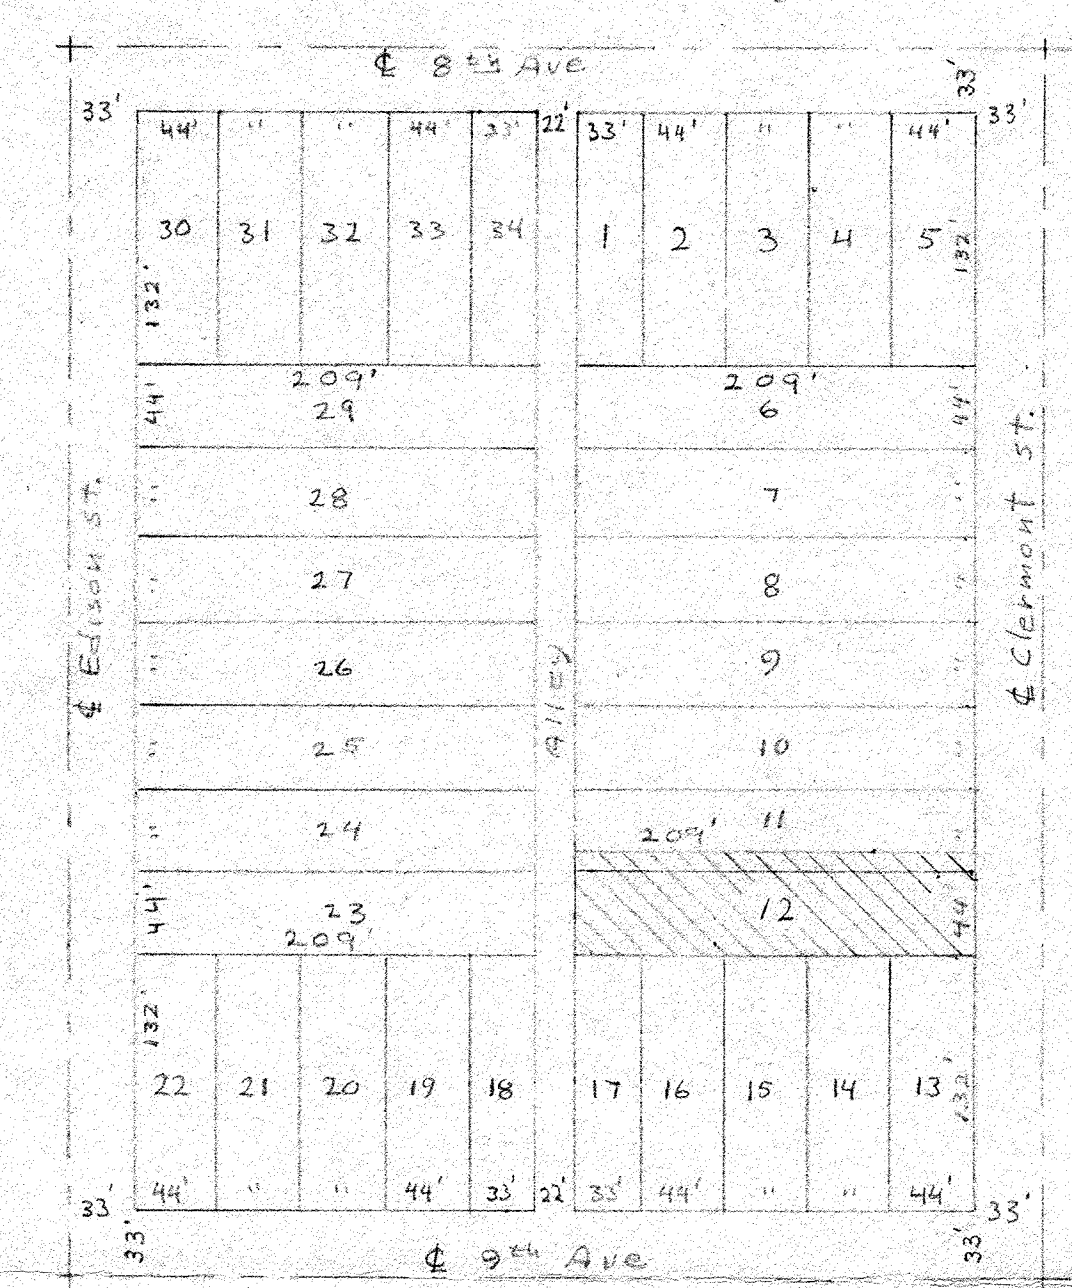

Location Sketch BLOCK NO. 73
Original Plat City of Antigo
Scale 1" = 100'-0"

Notes


1. All Easements for Services and Utilities are on Street Right of Way. There are no known easements on or across Property.
2. There are No gaps or overlaps between Property owned by Assembly of God Tabernacle and all adjoining properties.
3. No encroachments exist on Subj. Tabernacle property and No Tabernacle improvements encroach upon adjoining properties.

- PARCEL "A" - Owner Minnie Patnode
220 Clermont St. Antigo, Wisc. 54409
Description: South 1/2 of Lot No 10 and the North 3/8 of Lot No 11 in Block 73 of the Original Plat of the City of Antigo, Wisc.
- PARCEL "B" - Owner Assembly of God
212 Clermont St. Antigo, Wisc. 54409
Description: South 1/2 of Lot No 11 and all of Lot No 12 in Block 73 of the Original Plat of the City of Antigo, Wisc.
Cross Hatched area on Location Sketch
- PARCEL "C" - Owner Roy McCann Estate
206 Clermont St. Antigo, Wisc. 54409
Description: North 66 ft. of Lots 13, 14, and 15 of Block No 73 of the Original Plat of the City of Antigo, Wisc.
- PARCEL "D" - Owner Mary Ellen Blaha
202 Clermont St. Antigo, Wisc. 54409
Description: South 66 ft. of Lots 13, 14, and 15 of Block No. 73 of the Original Plat of the City of Antigo, Wisc.
- PARCEL "E" - Owner City Gas Co.
814 - 9th Avenue, Antigo Wisc. 54409
Description: All of Lots 16 and 17 in Block No 73 of the Original Plat of the City of Antigo, Wisc.

ASSEMBLY OF GOD TABERNACLE
212 CLERMONT ST.
CITY OF ANTIGO SECT. 29-T. 31N-R. 11E.
LANGLADE COUNTY
STATE OF WISCONSIN



SURVEYED BY WILLIAM F. KELLY
P.O. BOX 97 ELCHO, WISC.
PHONE-275-3700

DATE 7 SEPT. 1973
SCALE 1" = 20'-0"

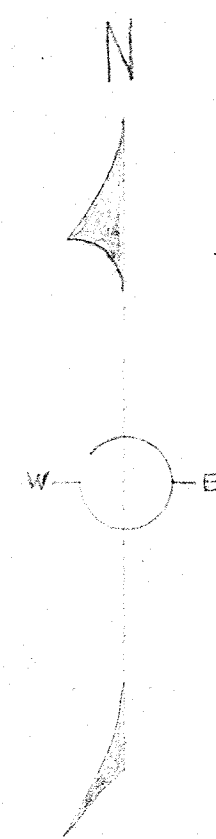

LEGEND

- Set 1" x 30" Galv. Iron Pipe
 - Existing Monuments
 - Existing 4" x 4" wood
 - 5" U.G. San. Sewer
 - 6" U.G. Gas Water
 - 6" U.G. Gas Supply
- PARCEL B: Indicates location of Assembly of God Tabernacle property surveyed and mapped.
- Scale: 1" = 20'-0"
- 0 5 10 15 20 25 30 35 40 45 50

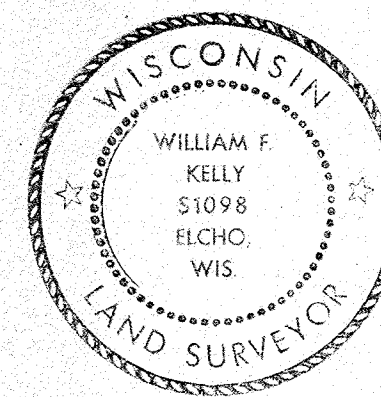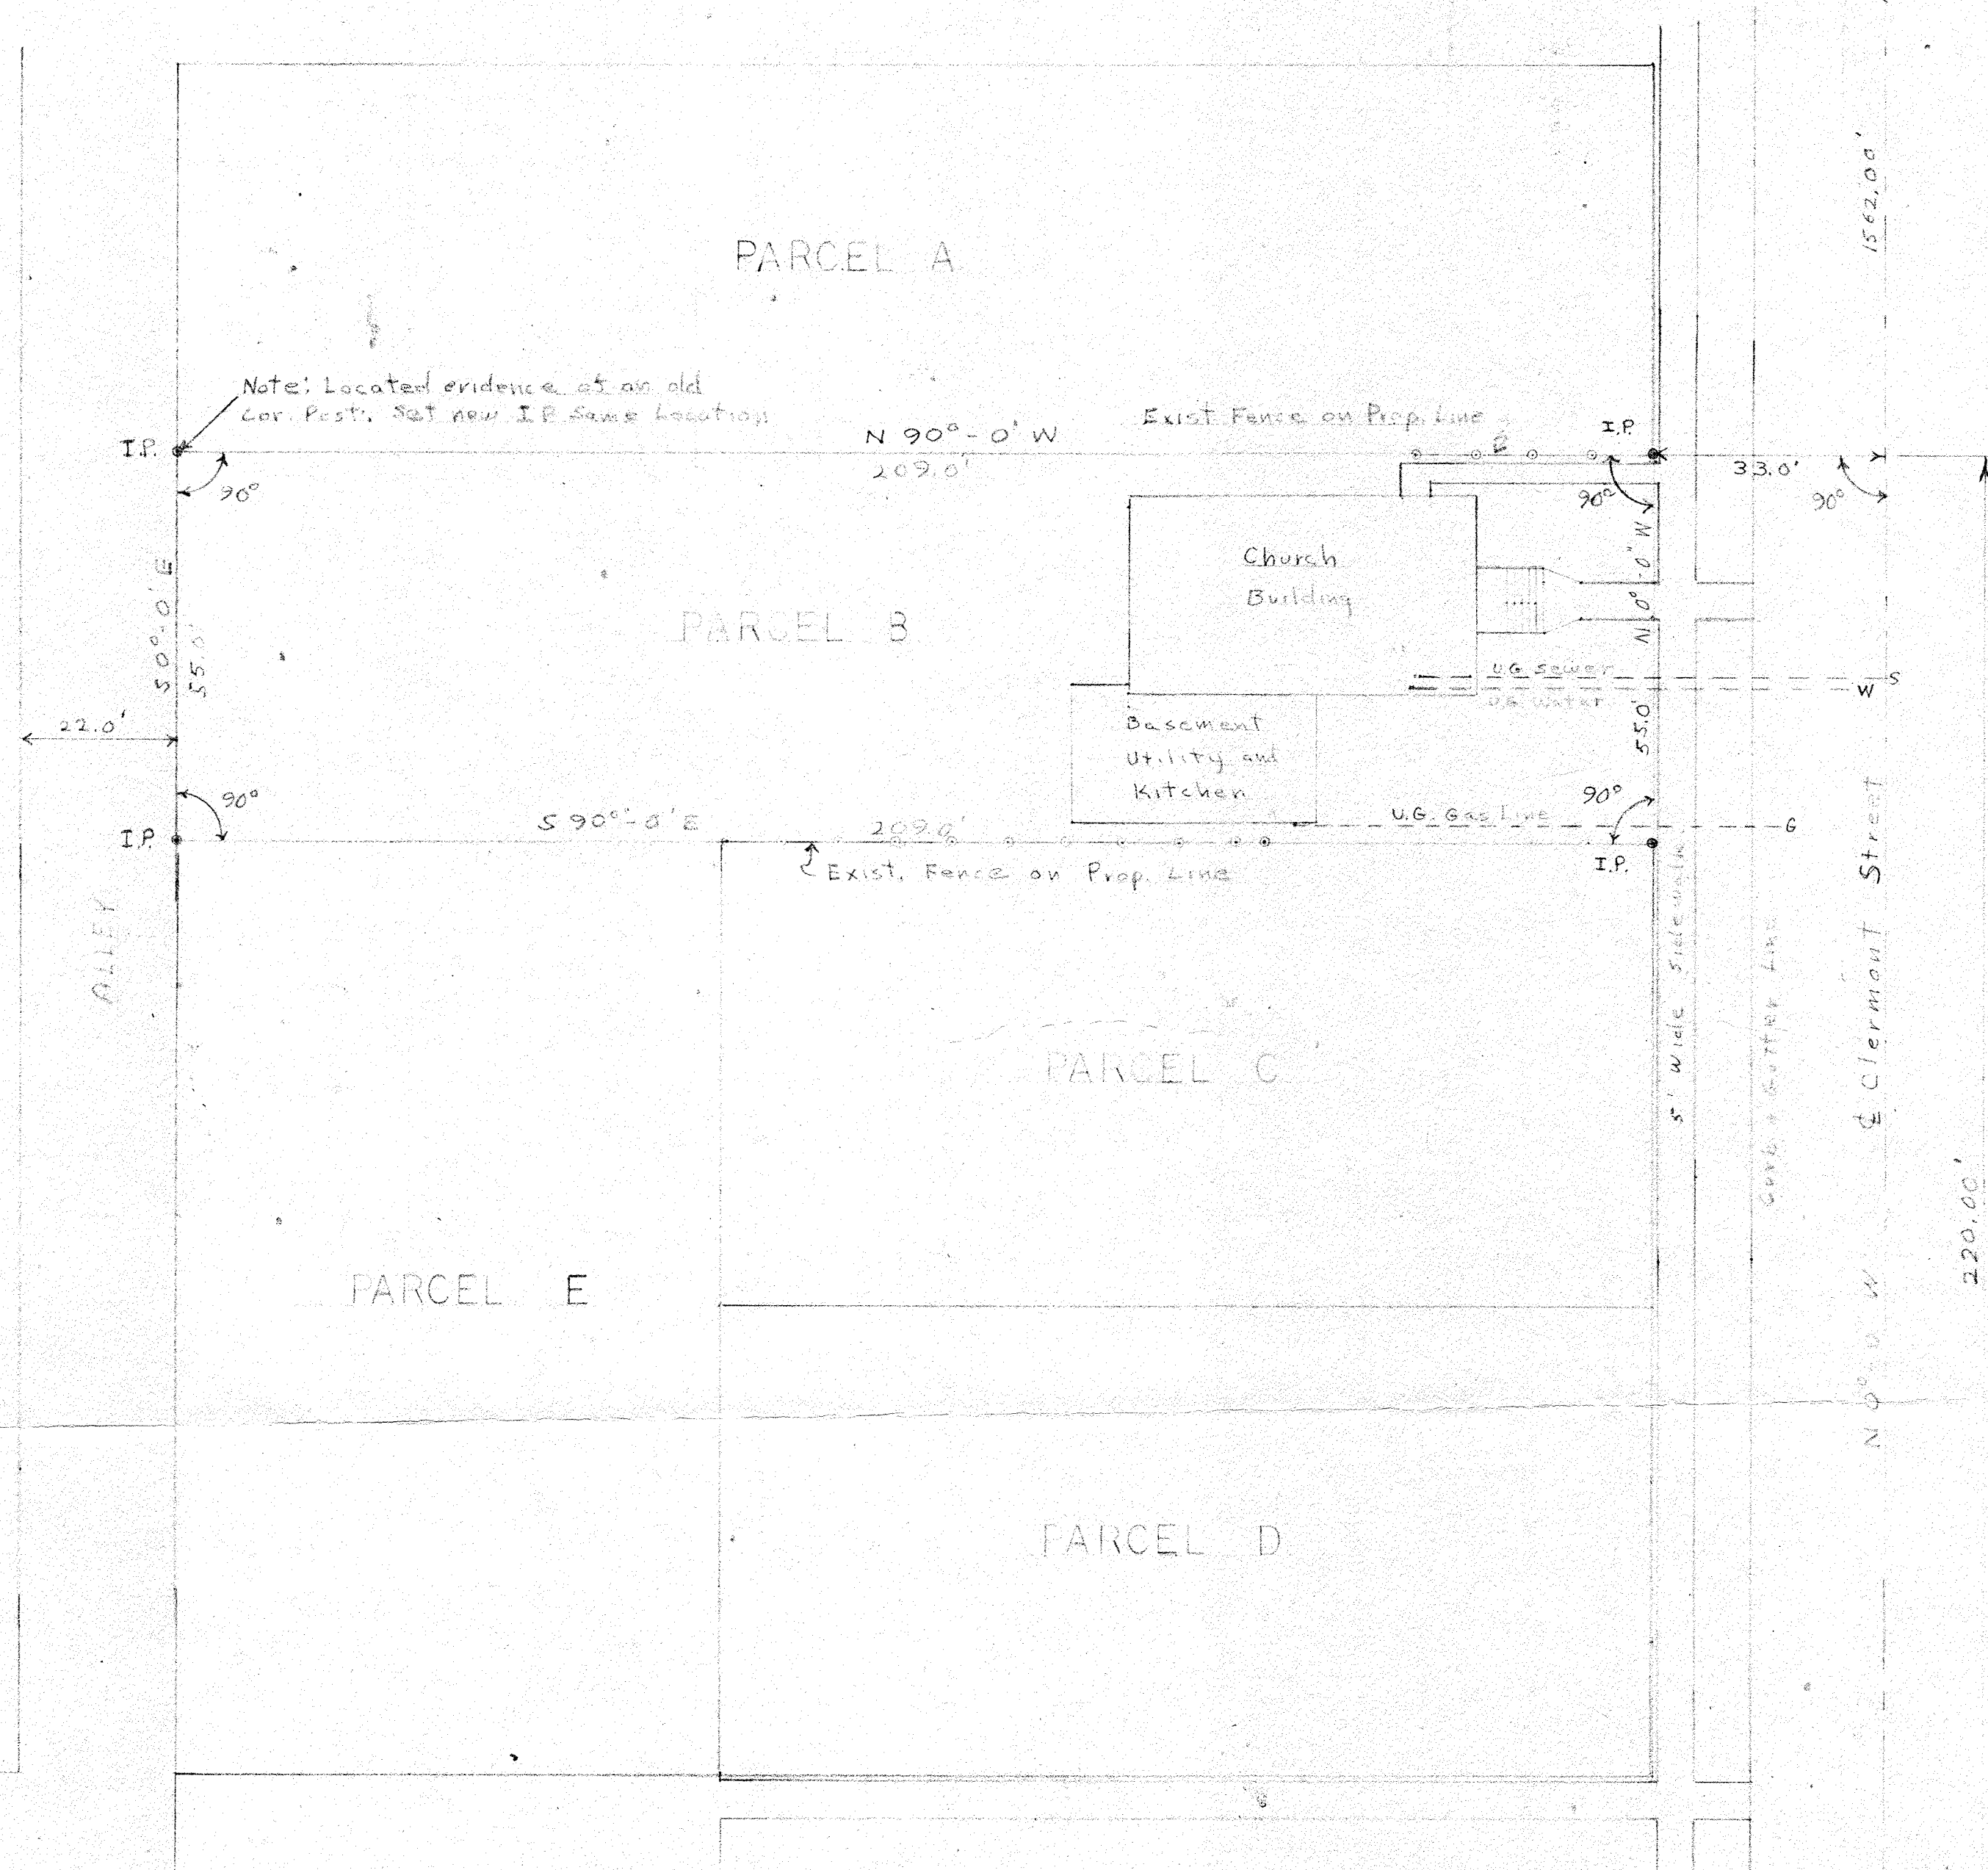

William F. Kelly
7 Sept. 1973


Surveyor's Certificate: I William F. Kelly R.L.S. certify that I have surveyed and mapped and set corners of the following described property in the City of Antigo, located in Sect 29-T.31N-R.11E, County of Langlade, State of Wisconsin. Being a part of Block 73 of the Original Recorded Plat of the City of Antigo as follows. South 11 st of Lot No 11 and all of Lot No 12 in Block 73 as shown on plat recorded in Langlade County Register at Deeds Office.

Linear Measurements correct to nearest 0.01 ft.

Angles turned to nearest 0° 0' 05"

Subj. property has access to a dedicated street known as Clermont street. Subj. St. has 66 ft Right of Way, has an asphalt surface, and Curb and Gutter and Sidewalk are installed.

William F. Kelly R.L.S.

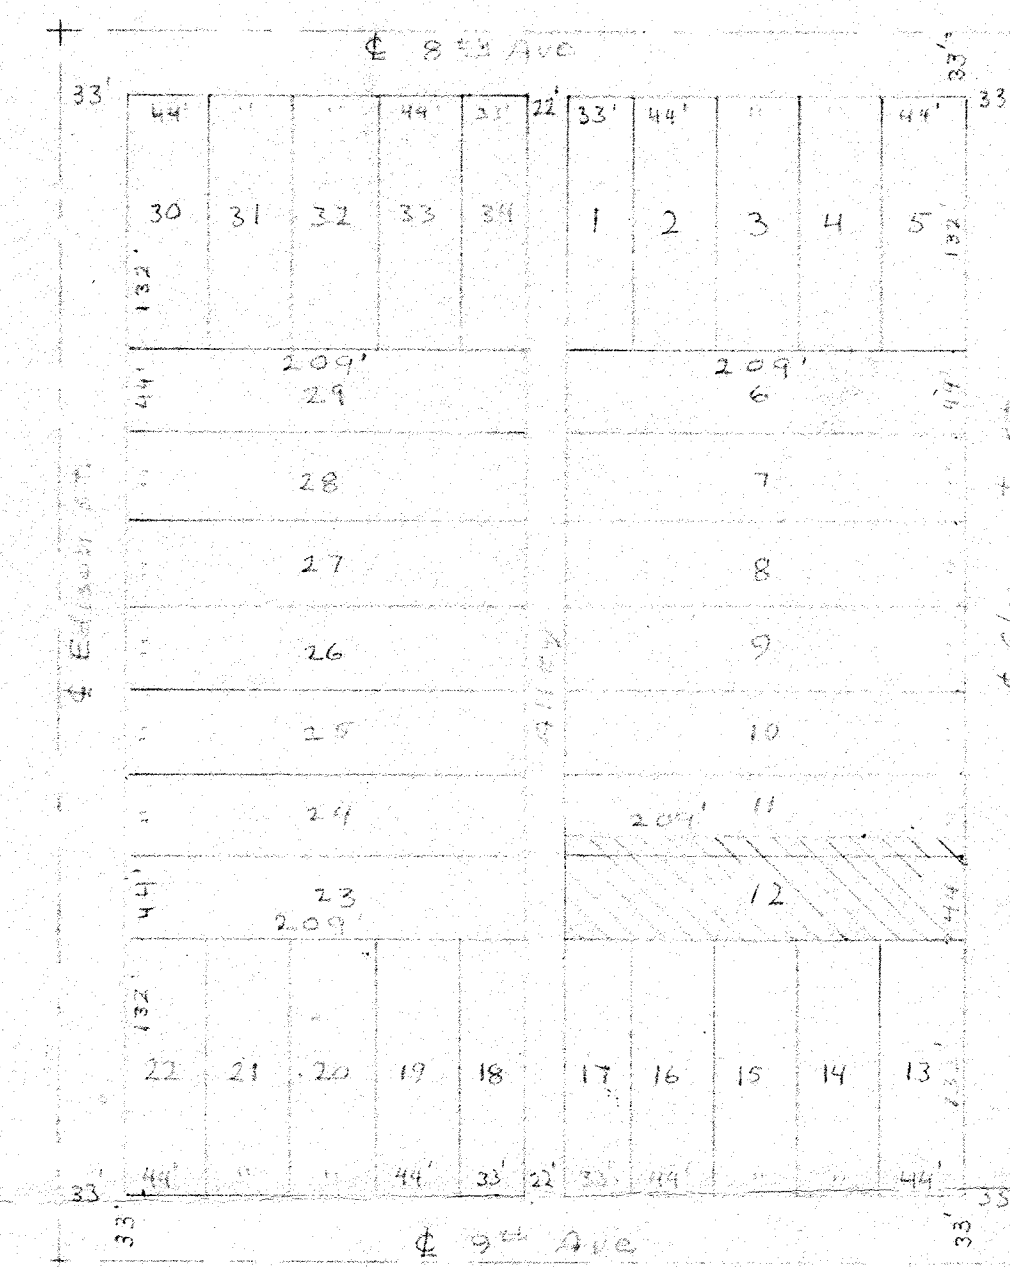

Location Sketch BLOCK NO. 73
Original Plat City of Antigo
Scale: 1" = 100'-0"

Notes

1. All Easements for Services and Utilities are on Street Right of Way. There are no known easements on or across Property.
2. There are No gaps or overlaps between Property owned by Assembly of God Tabernacle and all adjoining properties.
3. No encroachments exist on Subj. Tabernacle property and No Tabernacle improvements encroach upon adjoining properties.

ASSEMBLY OF GOD TABERNACLE
212 CLERMONT ST.
CITY OF ANTIGO - SECT. 29-T. 31N-R. 11E.
LANGLADE COUNTY
STATE OF WISCONSIN

SURVEYED BY WILLIAM F. KELLY
P.O. BOX 97 ELCHO, WISC.
PHONE-275-3700

DATE: 7 SEPT. 1973

SCALE: 1" = 20'-0"

RECORD # 4069 (EXTRA)
LANGLADE COUNTY SURVEYORS OFFICE
DATE FILED: BY: