



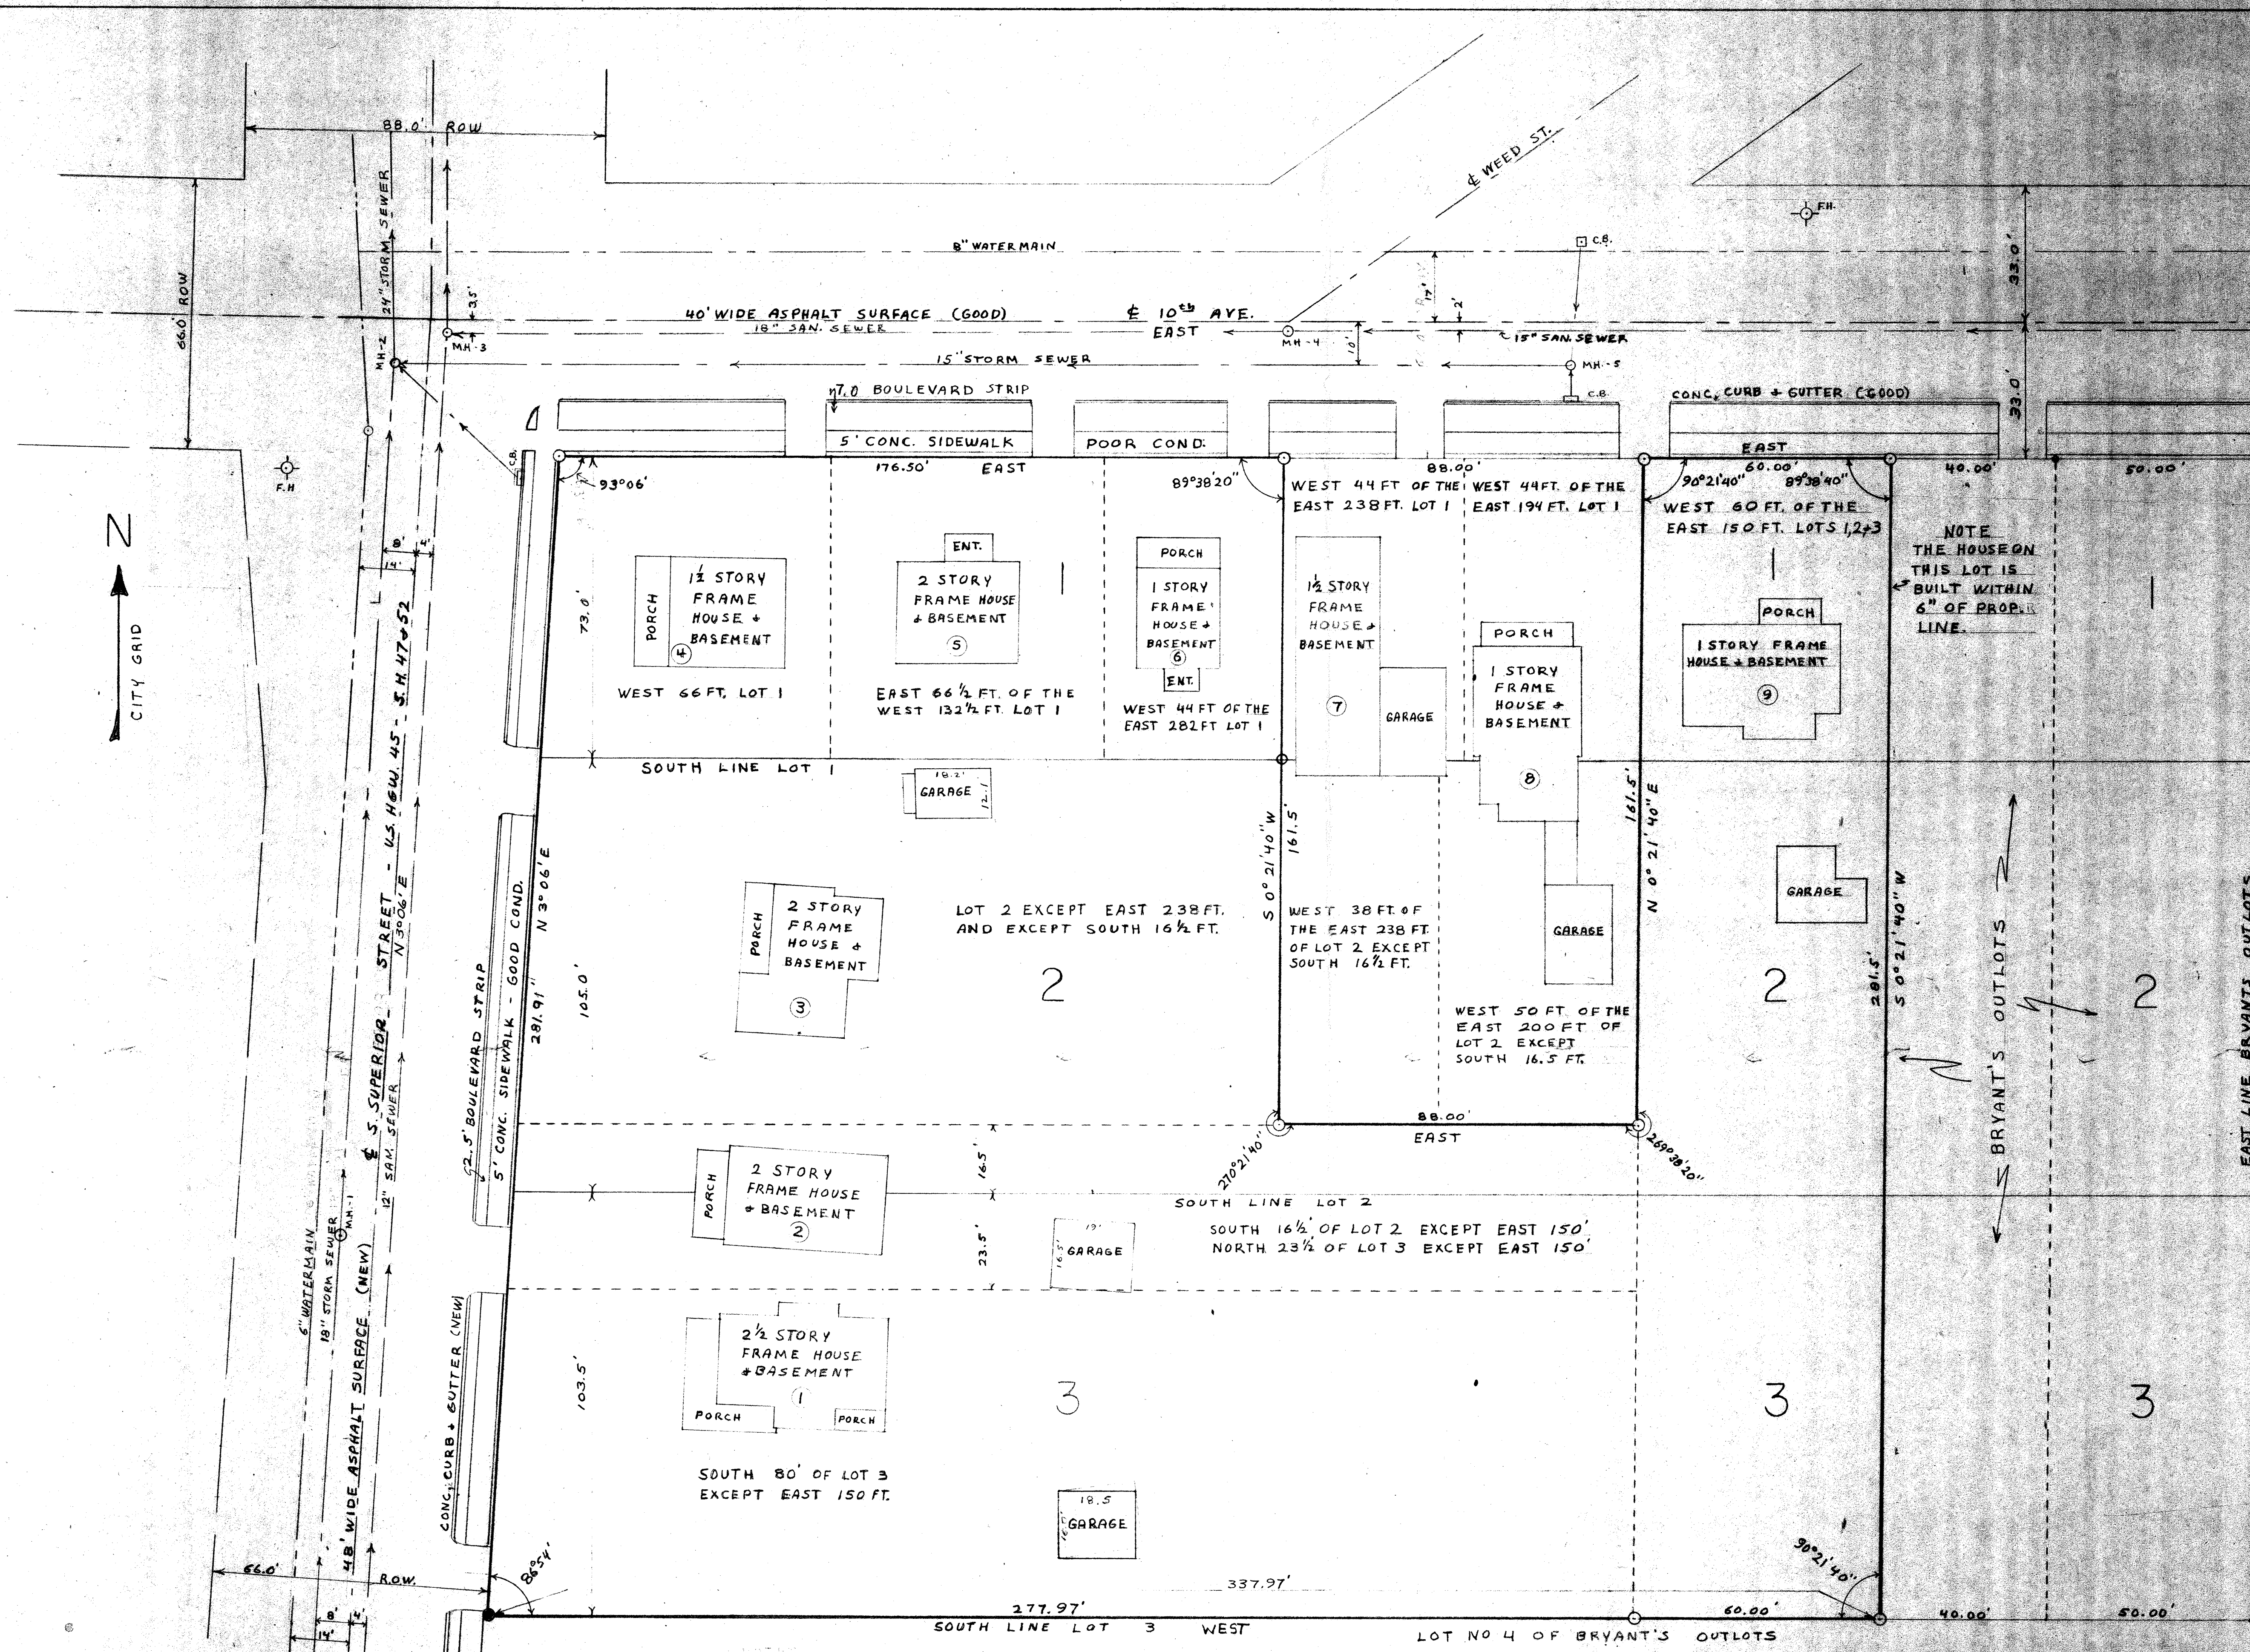


I, WILLIAM F. KELLY, REGISTERED LAND SURVEYOR AND ENGINEER IN THE STATE OF WISCONSIN, DO HEREBY CERTIFY TO SUPER VALU STORES INC. THAT THIS IS A TRUE AND CORRECT PLAT OF A SURVEY MADE BY WILLIAM F. KELLY IN ACCORDANCE WITH "SPECIFICATIONS FOR LAND SURVEY" PROVIDED BY SUPER VALU OF PROPERTY UNDER OPTION IN THE CITY OF ANTIGO, LANGLADE COUNTY, STATE OF WISC. DESCRIBED AS FOLLOWS: LOT NO. 1 EXCEPT THE EAST 90.0 FT. AND EXCEPT THE WEST 88.0 FT. OF THE EAST 238.0' AND LOT NO. 2 EXCEPT THE EAST 90.0 FT. AND EXCEPT THE NORTH 88.5 FT. OF THE WEST 88.0 FT. OF THE EAST 238.0' AND LOT NO. 3 EXCEPT THE EAST 90.0 FT. ALL IN BRYANT'S OUTLOTS. ADDITION TO THE CITY OF ANTIGO ACCORDING TO THE RECORDED PLAT THEREOF AS FILED WITH THE LANGLADE COUNTY REGISTRAR OF DEEDS. THAT SAID SURVEY CORRECTLY SHOWS THE LOCATION OF ALL BUILDINGS, STRUCTURES, ETC. ON SAID DESCRIBED PROPERTY; THAT THERE ARE NO ENCROACHMENTS FROM OR ON SAID DESCRIBED PROPERTY, EXCEPT AS SHOWN ON SAID PLAT OF SURVEY; AND I AM A REG. LAND SURVEYOR AND ENGINEER IN THE STATE OF WISC.


William F. Kelly
WILLIAM F. KELLY
REG. NO. S-1098 + E11991

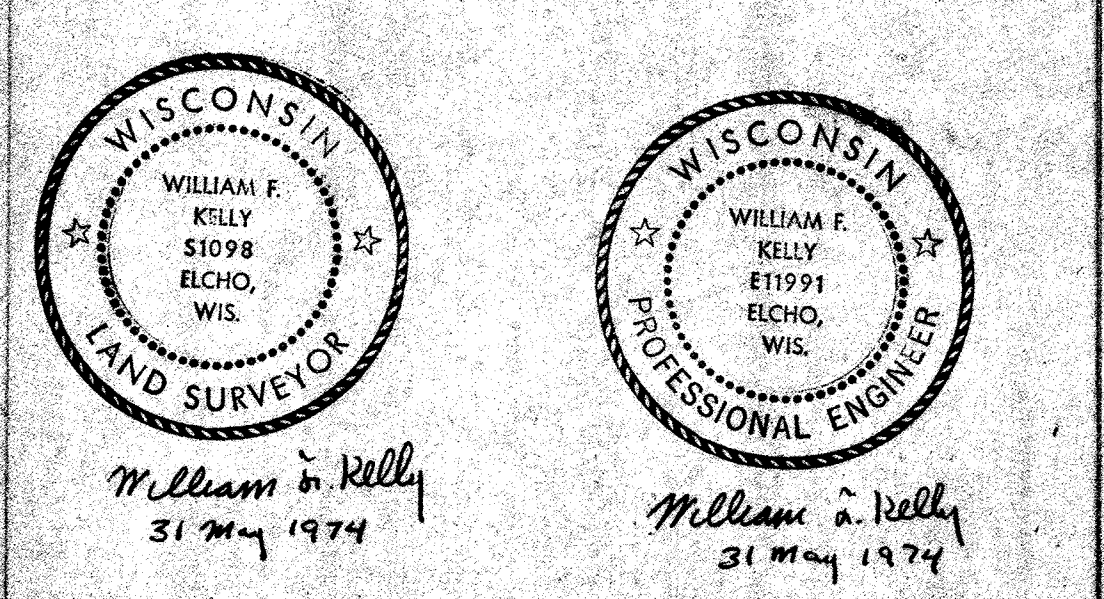

SUPER VALU STORES
ANTIGO, WISC.
PLOT PLAN
DRAWN BY W.F. KELLY
DATE 31 MAY 1974
SHEET 1 OF 3
SCALE 1"=20'-0"

- NOTES:
1. TOTAL AREA OPTIONED PROPERTY 79,029.92 SF or 1.814 ACRES
 2. EXIST. 1 1/2" IRON PIPE
 3. EXIST. 1/2" IRON PIPE
 4. NEW 2" x 30" IRON PIPE
 5. NEW 1" x 30" IRON PIPE
 6. LOCATION OF SERVICE MAINS TAKEN FROM CITY MAPS - DIM. ± 2'
 7. FIRE HYDRANT - THREE ADDITIONAL F.H. EXIST WITHIN 250 FT. OF THE NE, SE. + SW CORNERS OF PROPERTY.
 8. SUPERIOR STREET SURFACE, CURB + GUTTER NEW IN 1973
 9. AREA PRESENTLY ZONED B-2 FOR COMMUNITY SERVICE AS OF THE 18TH OF DEC. 1972
 10. INSIDE OF SIDEWALKS ARE 6" TO 12" OUTSIDE OF PROPERTY LINES
 11. 10TH AVE SURFACE, CURB + GUTTER IN GOOD CONDITION
 12. FOR BUILDING DIM. SEE COPIES OF INDIVIDUAL UNITS PROVIDED

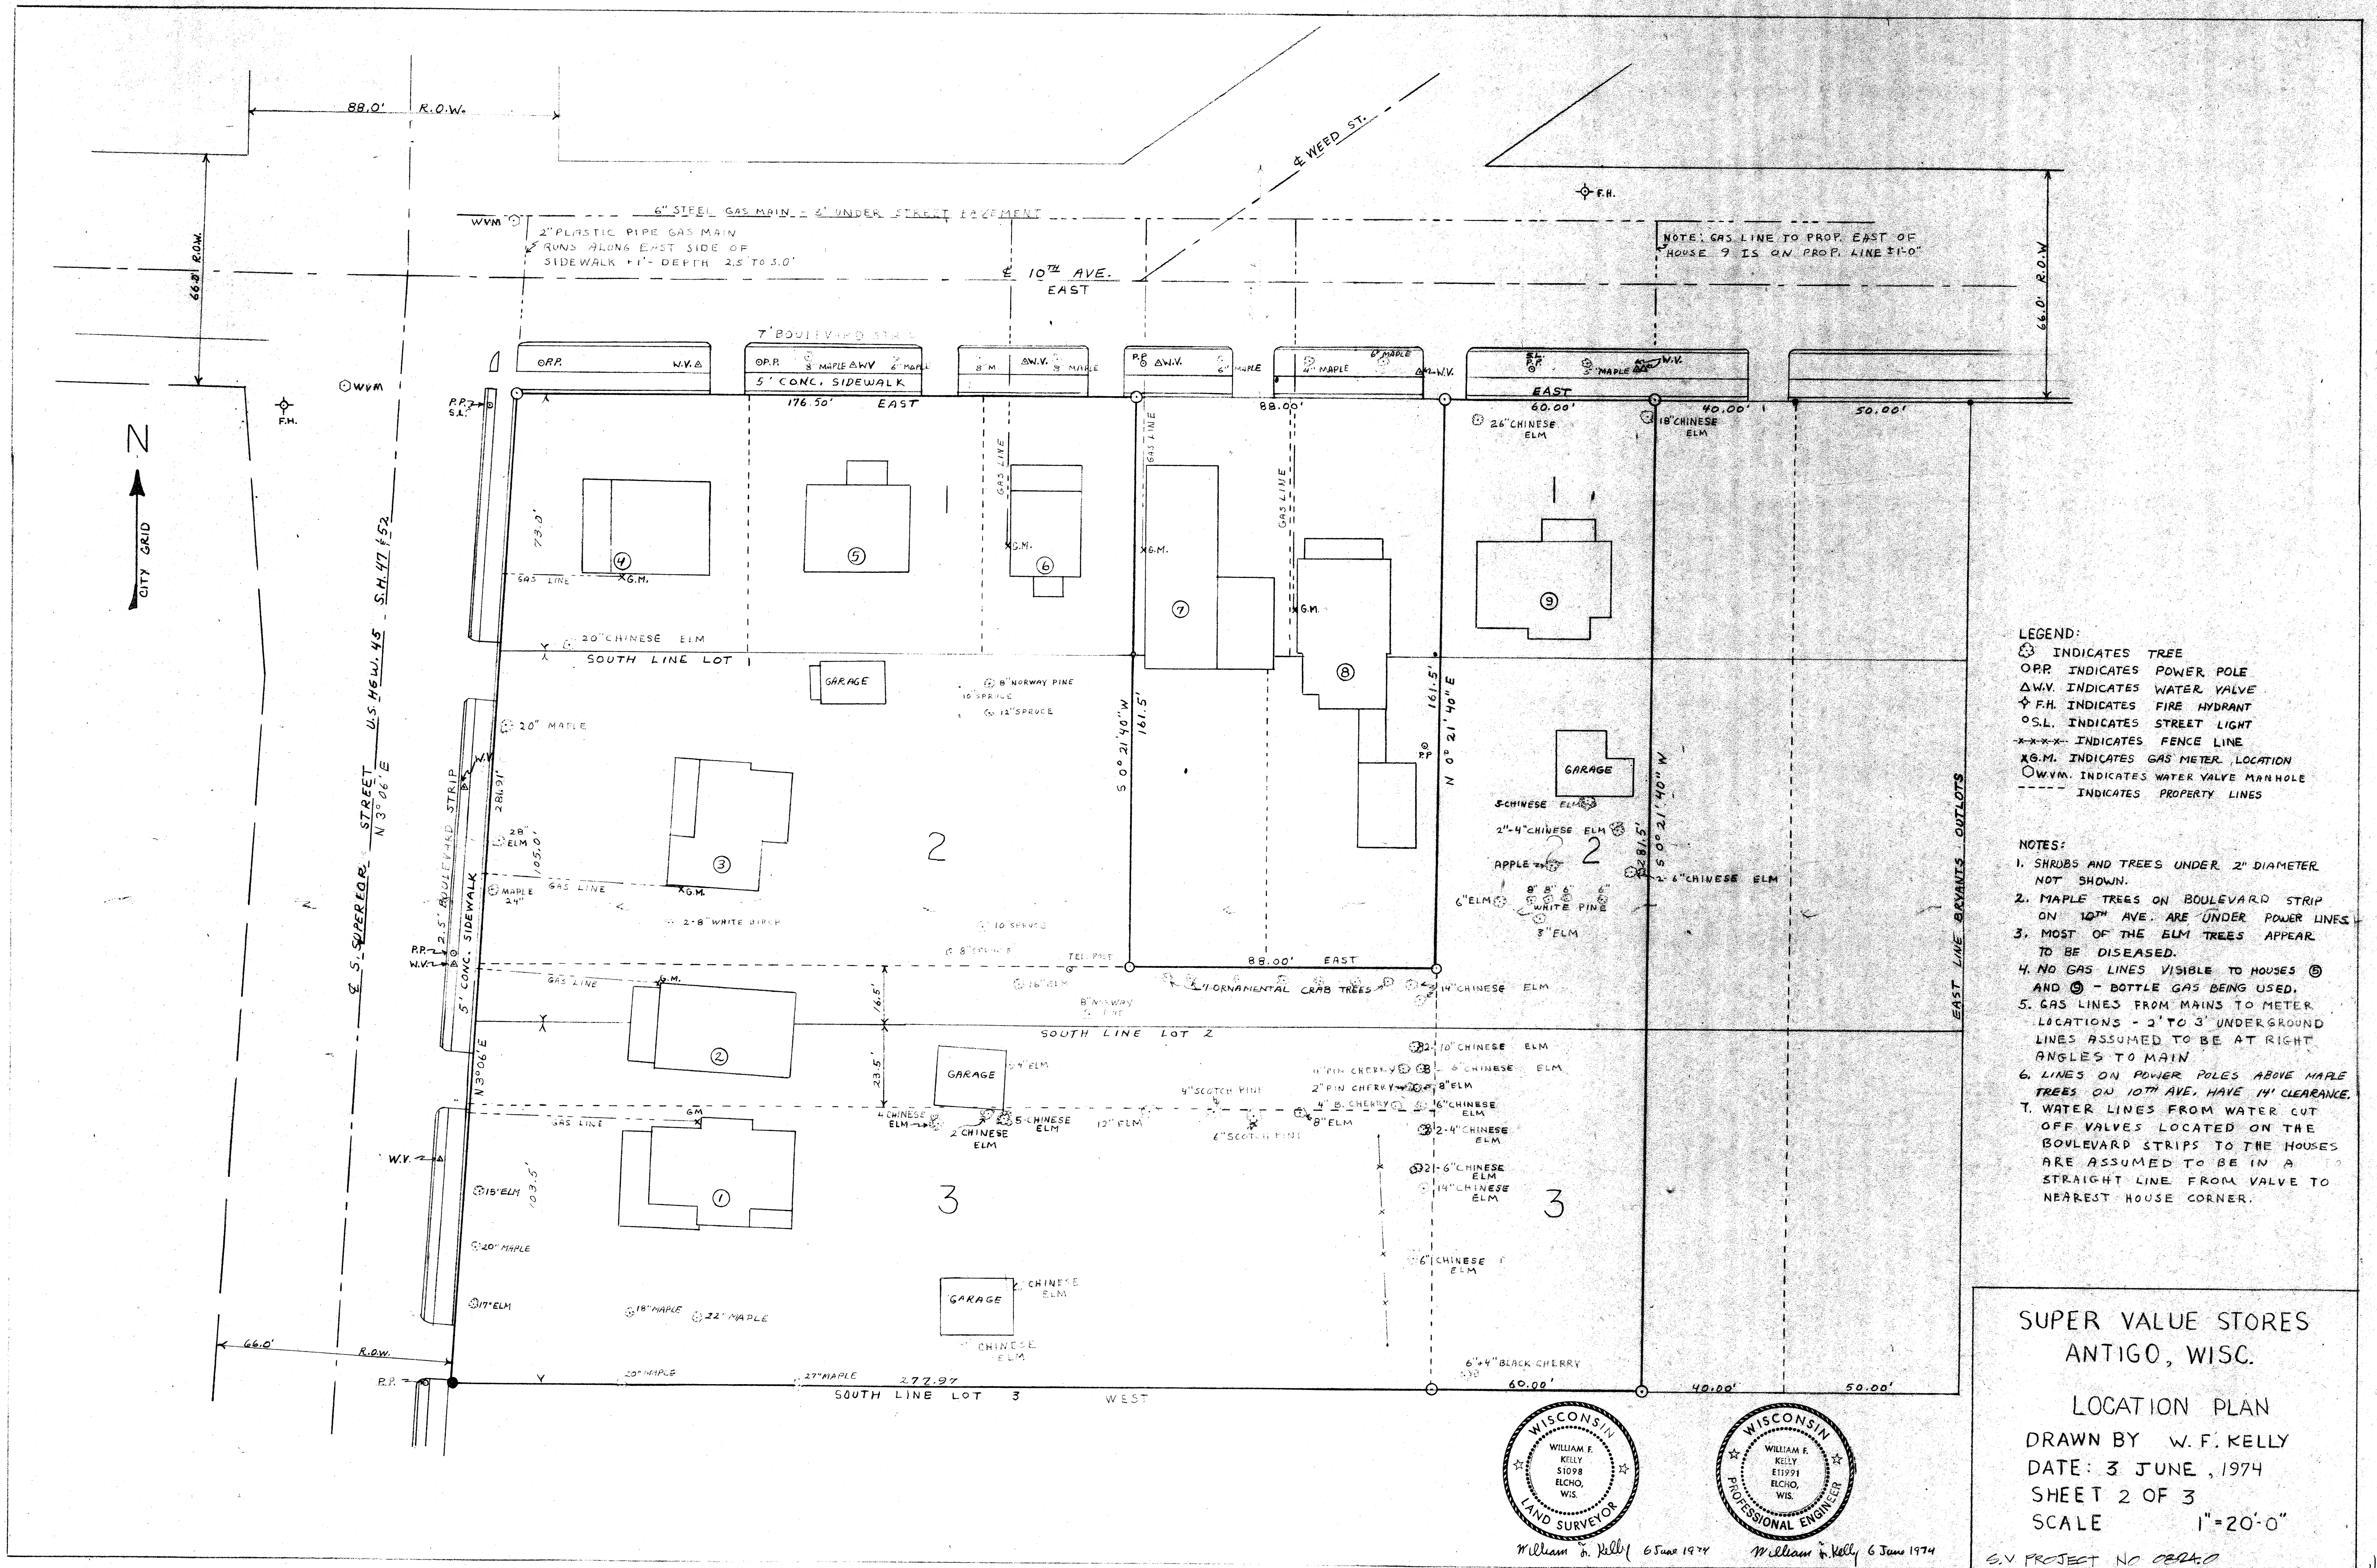

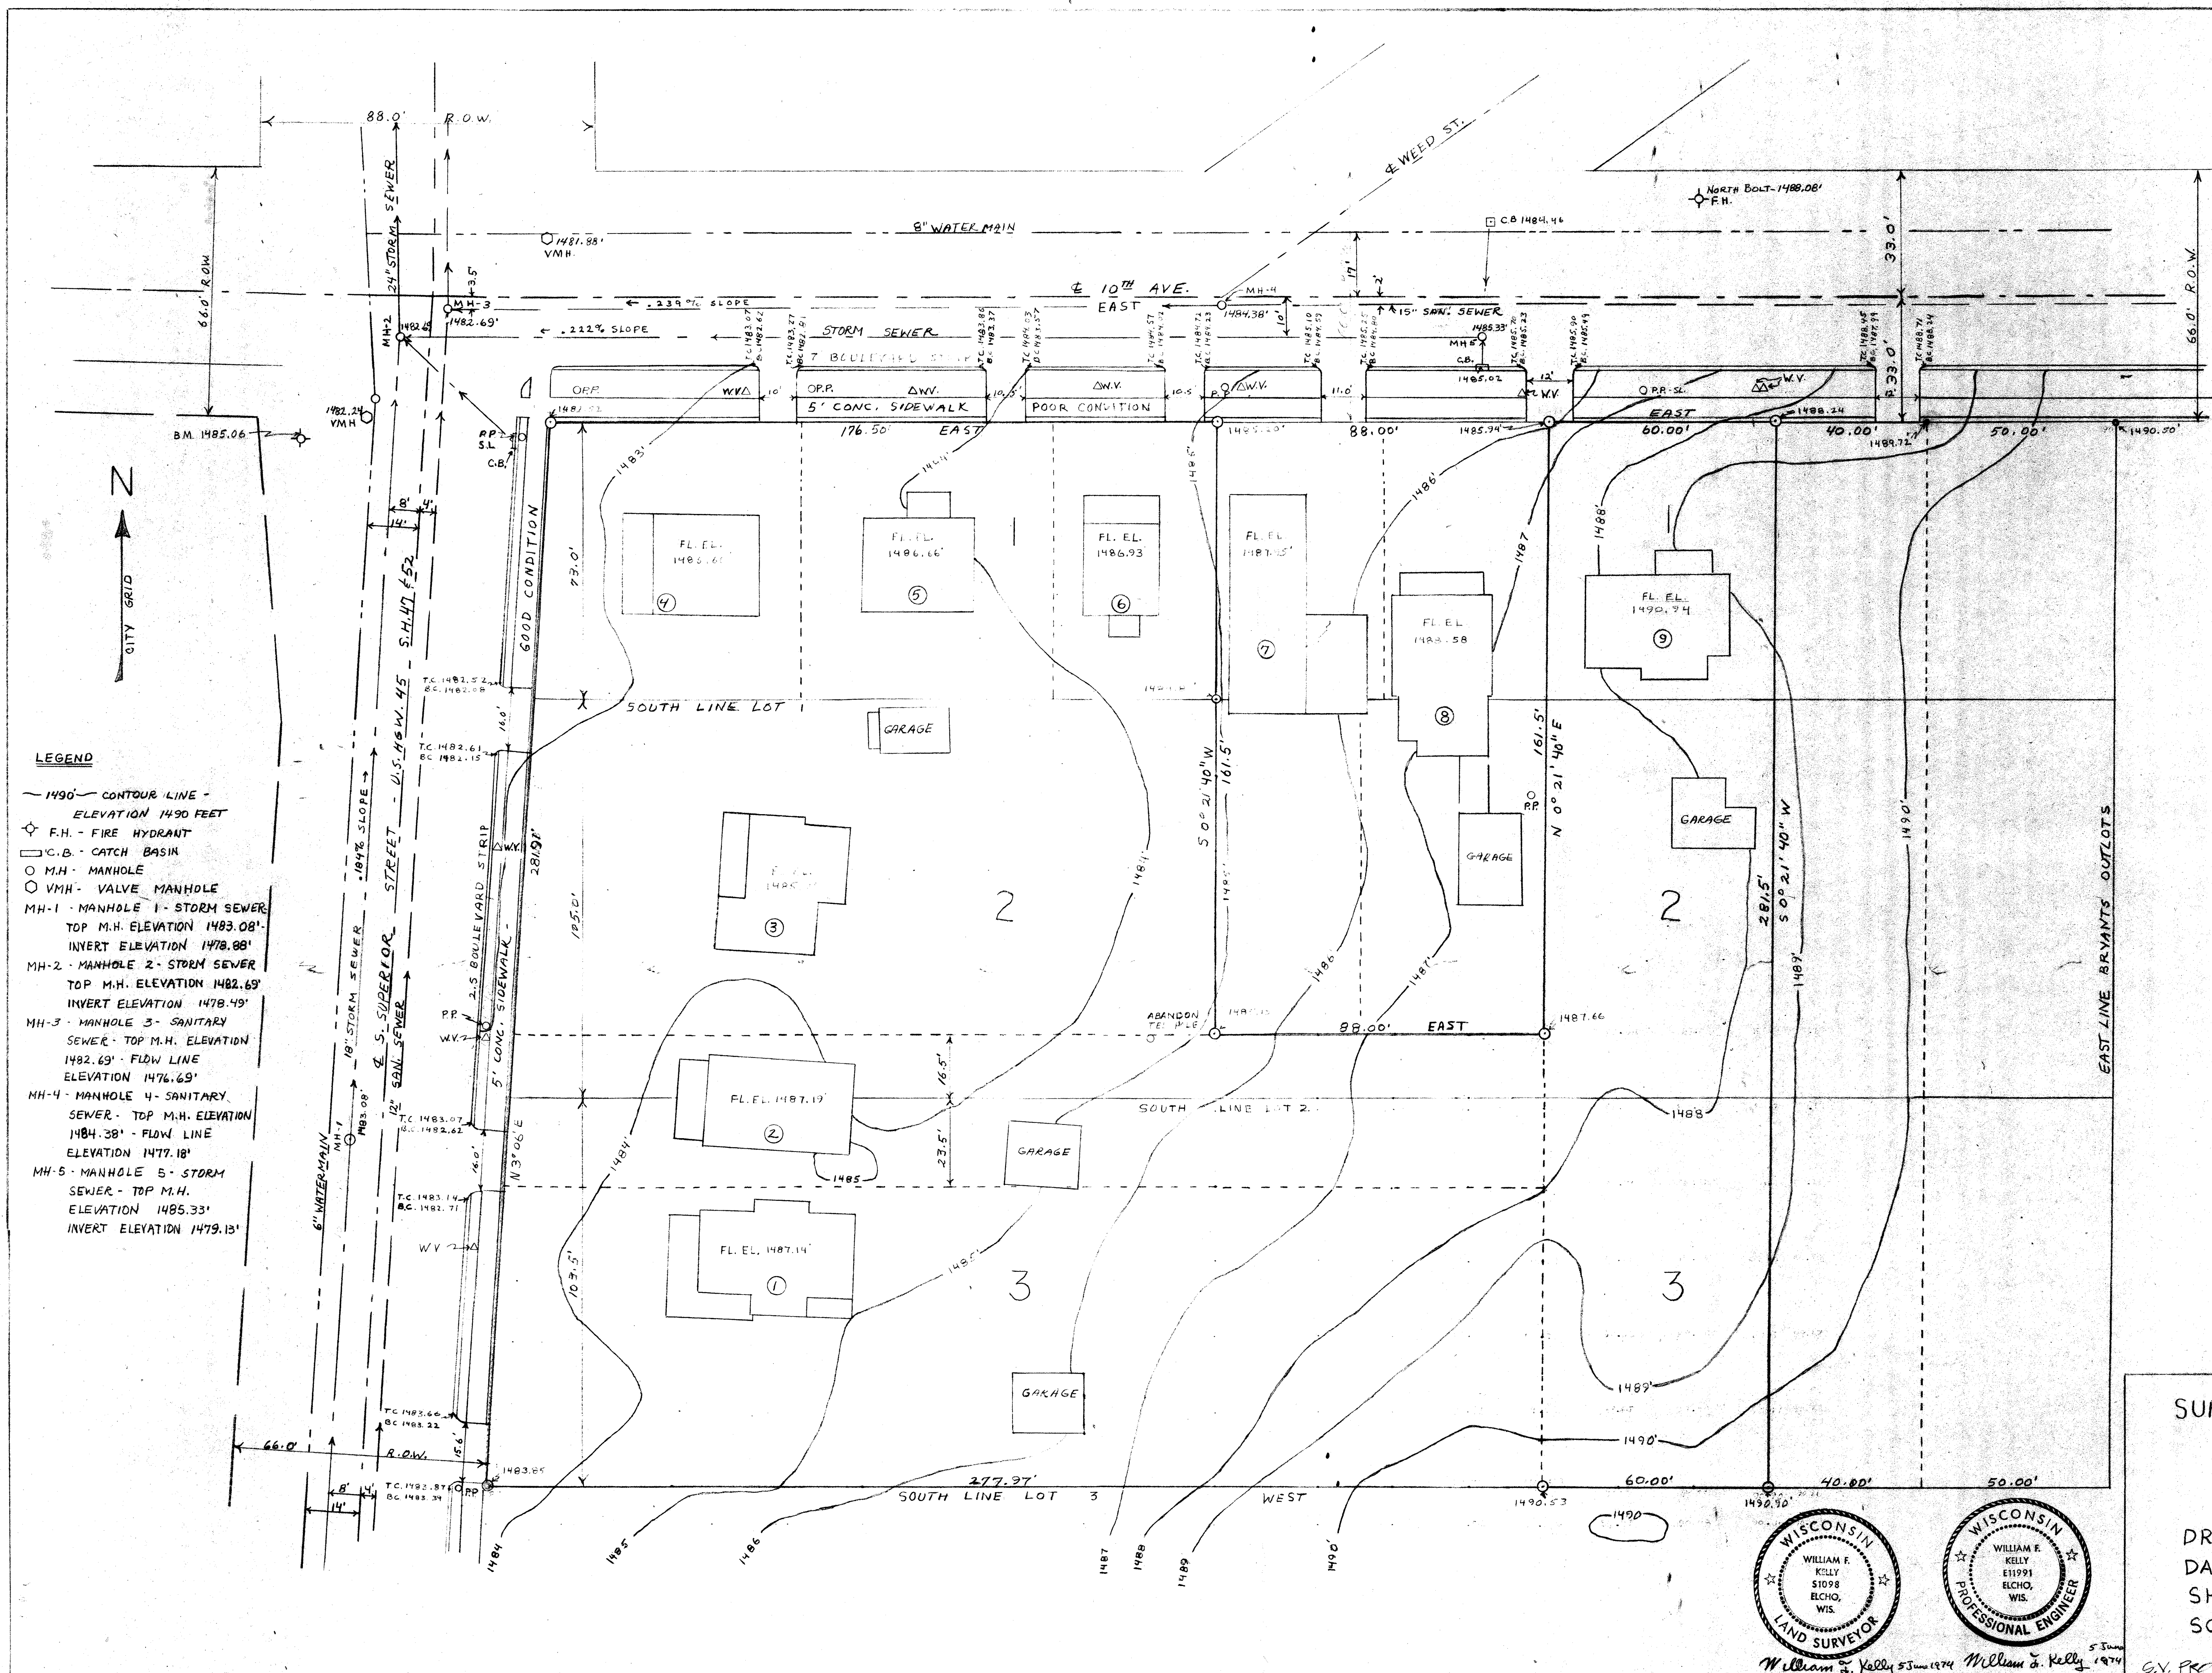

SUPER VALU STORES
ANTIGO, WISC.



ELEVATIONS

DRAWN BY: W.F. KELLY

DATE: 4 JUNE 1974


SHEET 3 OF 3

SCALE 1"=20'-0"

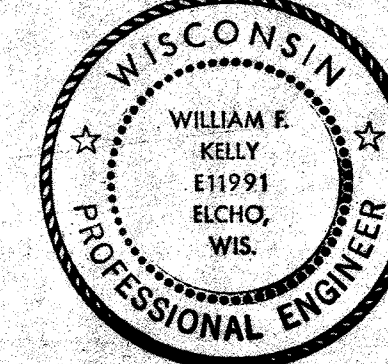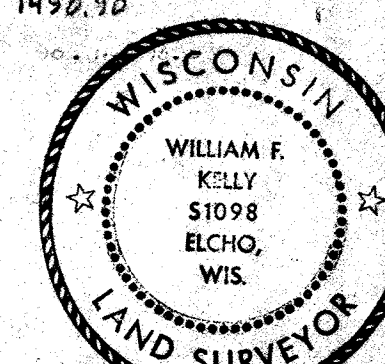

William F. Kelly 5/3/74 William F. Kelly 5/3/74



G.V. PROJECT NO. 0824.0

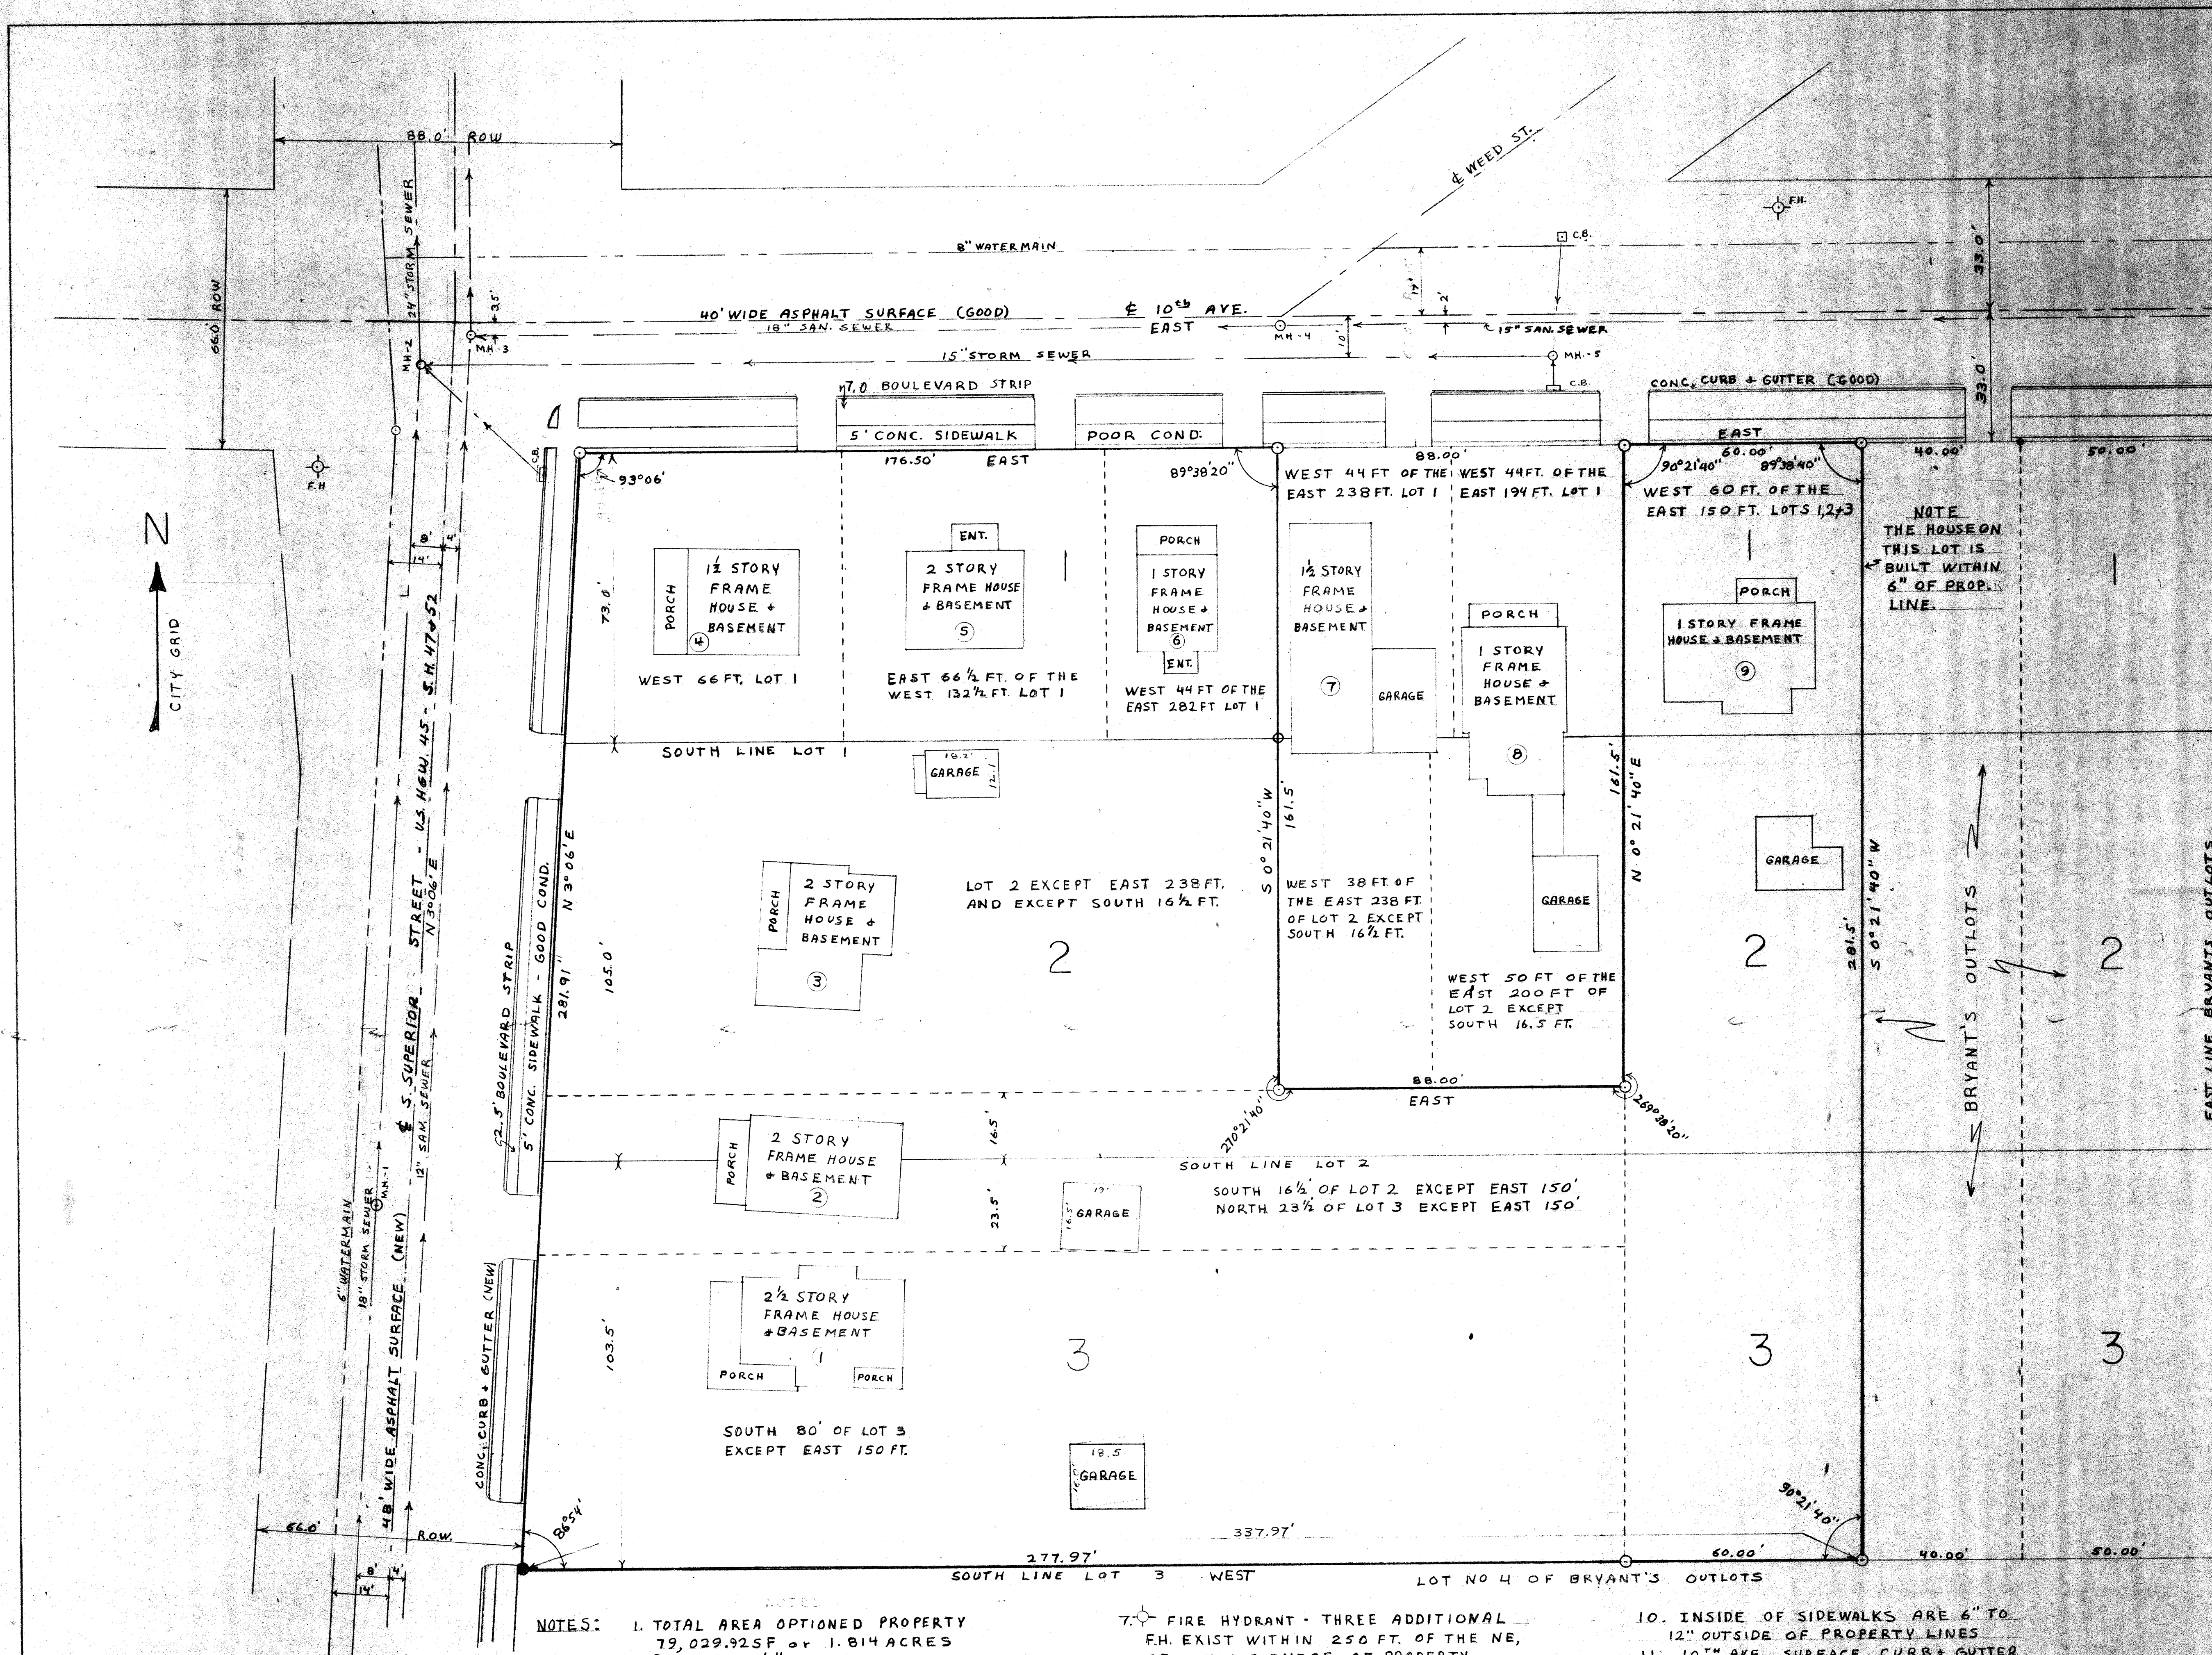

I, WILLIAM F. KELLY, REGISTERED LAND SURVEYOR AND ENGINEER IN THE STATE OF WISCONSIN, DO HEREBY CERTIFY TO SUPER VALU STORES INC. THAT THIS IS A TRUE AND CORRECT PLAT OF A SURVEY MADE BY WILLIAM F. KELLY IN ACCORDANCE WITH "SPECIFICATIONS FOR LAND SURVEY" PROVIDED BY SUPER VALU OF PROPERTY UNDER OPTION IN THE CITY OF ANTIGO, LANGLADE COUNTY, STATE OF WISC. DESCRIBED AS FOLLOWS: LOT NO. 1 EXCEPT THE EAST 90.0 FT. AND EXCEPT THE WEST 88.0 FT. OF THE EAST 238.0' AND LOT NO. 2 EXCEPT THE EAST 90.0 FT. AND EXCEPT THE NORTH 88.5 FT. OF THE WEST 88.0 FT. OF THE EAST 238.0' AND LOT NO. 3 EXCEPT THE EAST 90.0 FT. ALL IN BRYANT'S OUTLOTS. ADDITION TO THE CITY OF ANTIGO ACCORDING TO THE RECORDED PLAT THEREOF AS FILED WITH THE LANGLADE COUNTY REGISTRAR OF DEEDS.

THAT SAID SURVEY CORRECTLY SHOWS THE LOCATION OF ALL BUILDINGS, STRUCTURES, ETC. ON SAID DESCRIBED PROPERTY; THAT THERE ARE NO ENCROACHMENTS FROM OR ON SAID DESCRIBED PROPERTY, EXCEPT AS SHOWN ON SAID PLAT OF SURVEY; AND I AM A REG. LAND SURVEYOR AND ENGINEER IN THE STATE OF WISC.

William F. Kelly
WILLIAM F. KELLY
REG. NO. S-1098 + E11991

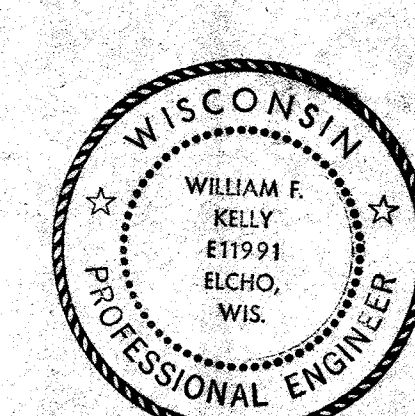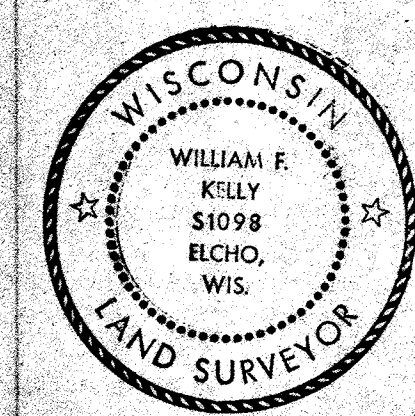


SUPER VALU STORES
ANTIGO, WISC.

PLOT PLAN
DRAWN BY W.F. KELLY
DATE 31 MAY 1974
SHEET 1 OF 3
SCALE 1"=20'-0"

- NOTES:
1. TOTAL AREA OPTIONED PROPERTY 79,029.92 SF or 1.814 ACRES
 2. - EXIST. 1/2" IRON PIPE
 3. - EXIST. 1/2" IRON PIPE
 4. - NEW 2" x 30" IRON PIPE
 5. - NEW 1" x 30" IRON PIPE
 6. LOCATION OF SERVICE MAINS TAKEN FROM CITY MAPS - DIM. ± 2'
 7. FIRE HYDRANT - THREE ADDITIONAL F.H. EXIST WITHIN 250 FT. OF THE NE, SE, + SW CORNERS OF PROPERTY.
 8. SUPERIOR STREET SURFACE, CURB + GUTTER NEW IN 1973
 9. AREA PRESENTLY ZONED B-2 FOR COMMUNITY SERVICE AS OF THE 18TH OF DEC. 1972
 10. INSIDE OF SIDEWALKS ARE 6" TO 12" OUTSIDE OF PROPERTY LINES
 11. 10" AVE SURFACE, CURB + GUTTER IN GOOD CONDITION
 12. FOR BUILDING DIM. SEE COPIES OF INDIVIDUAL UNITS PROVIDED

SV. PROJECT NO. 002A/C
RECORD # 40070 (EXTRA)
LANGLADE COUNTY SURVEYORS OFFICE
DATE FILED: BY:


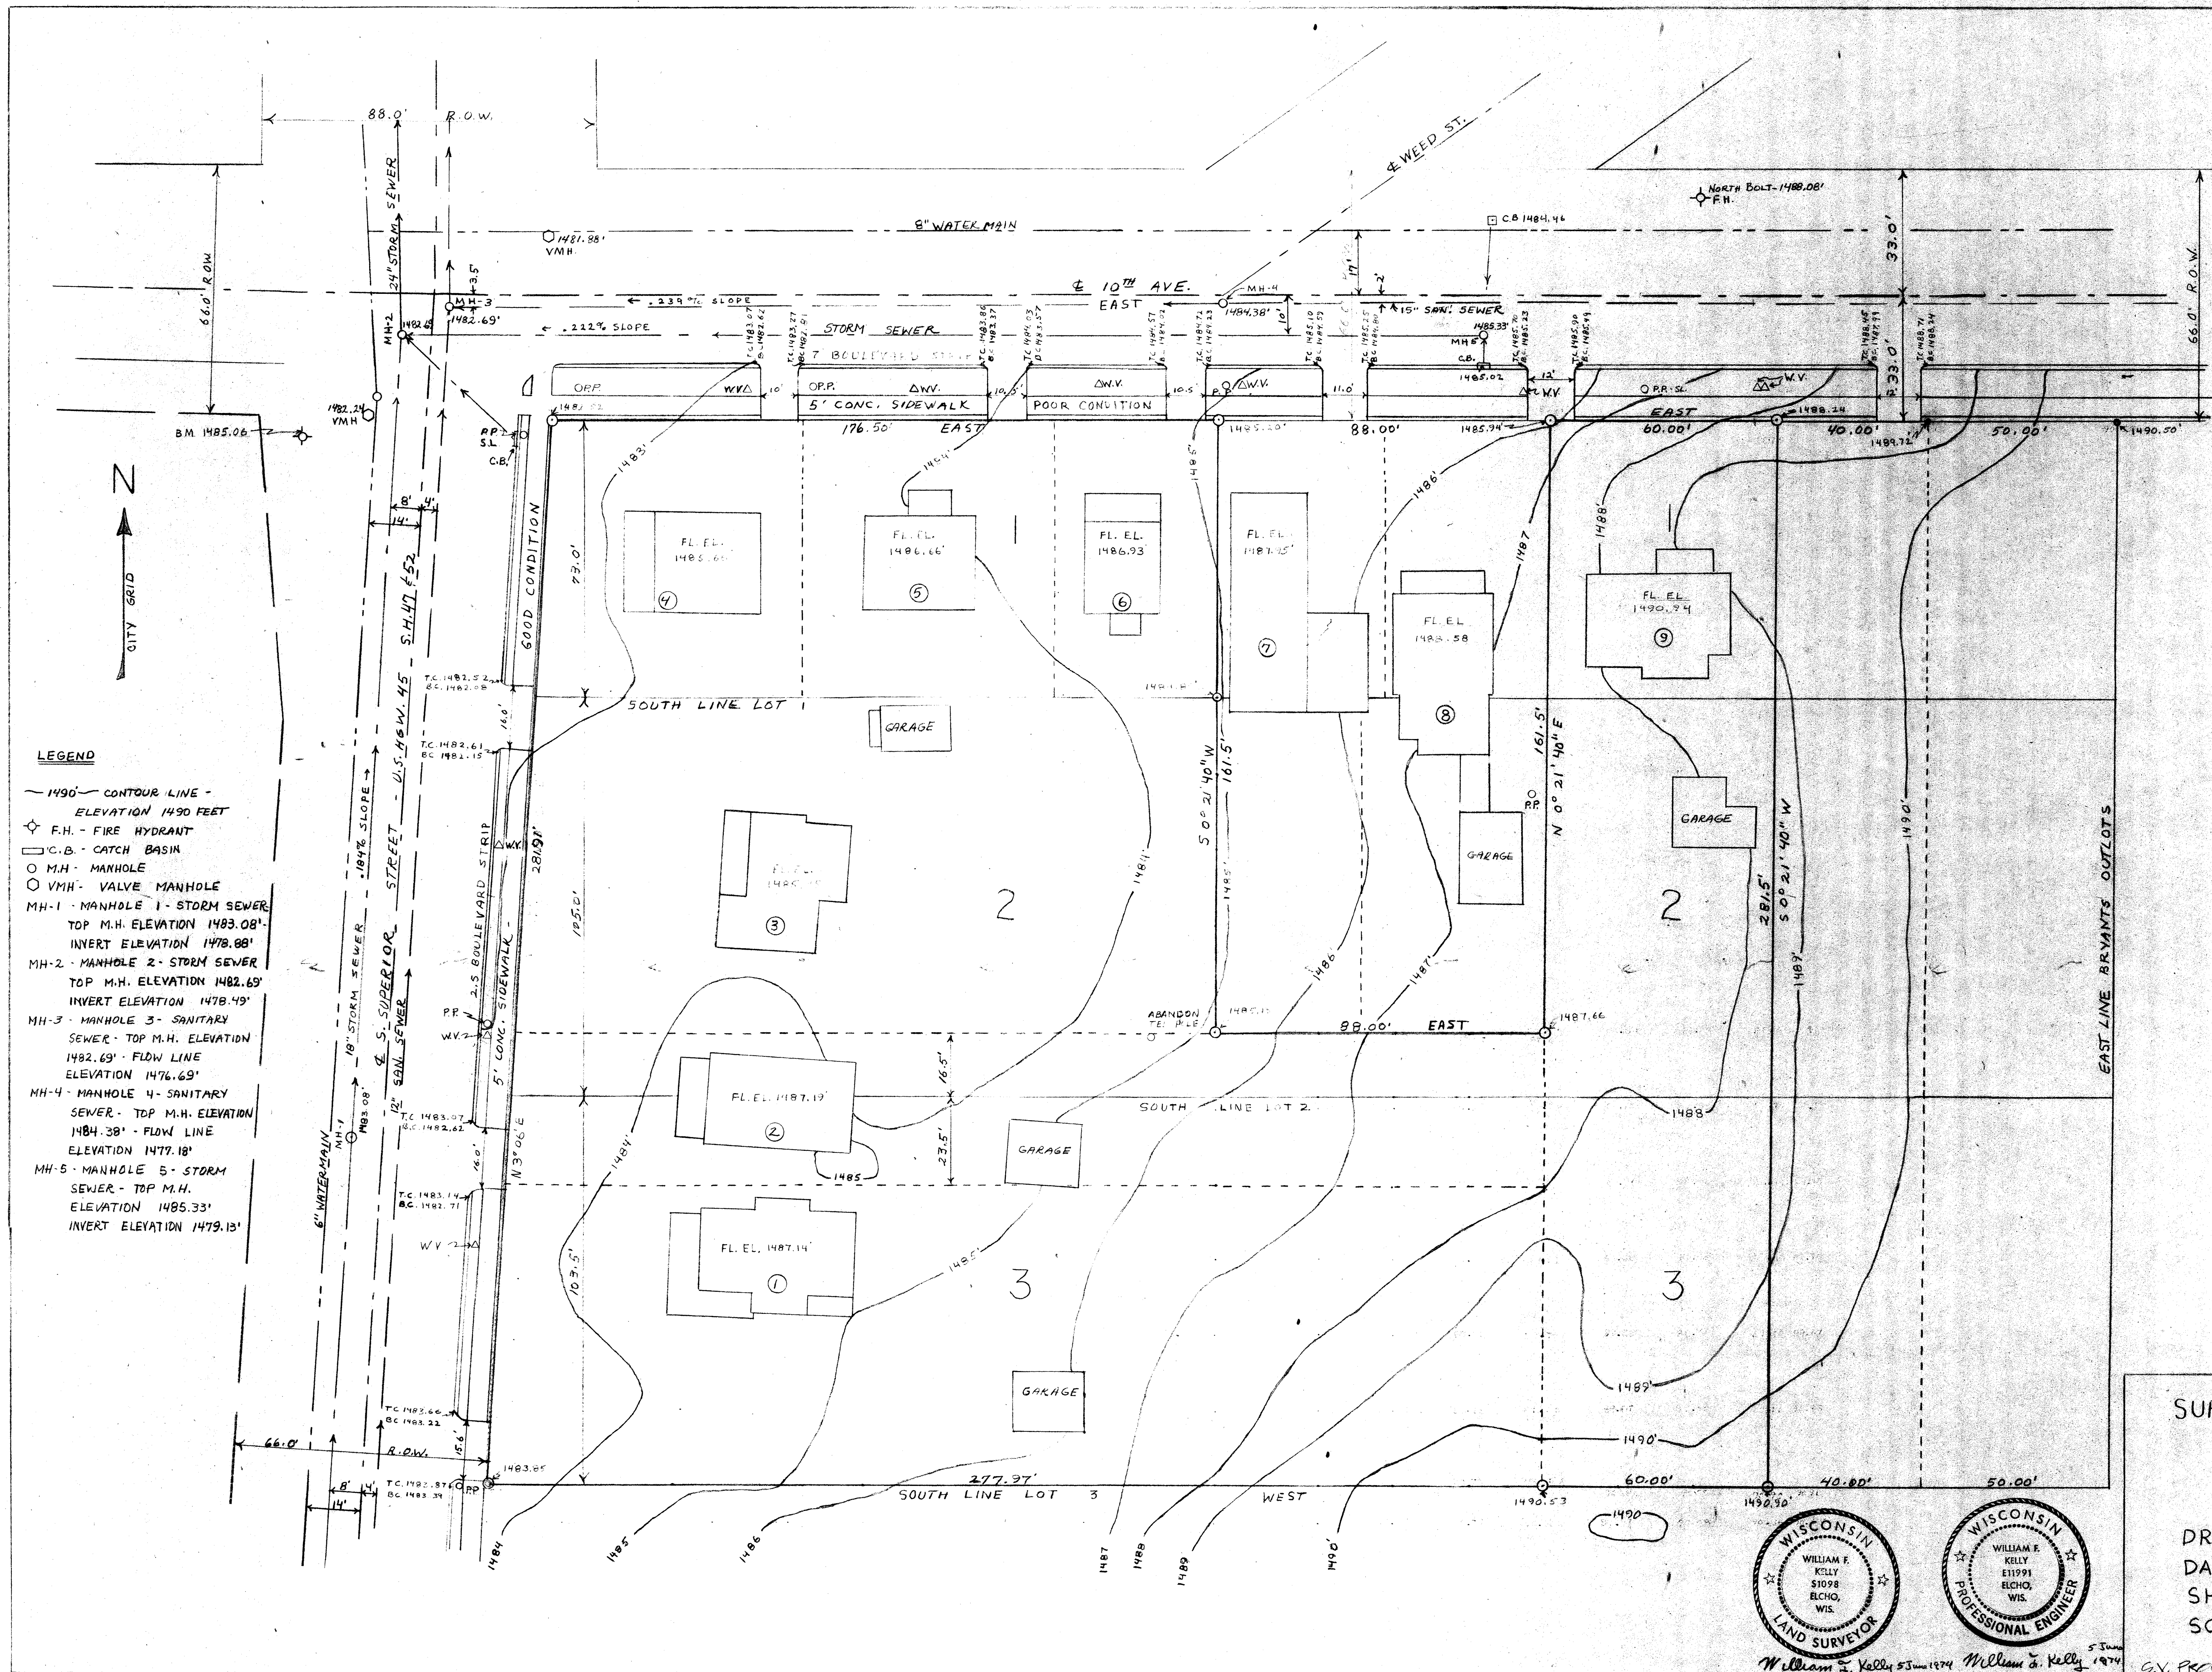


- NOTES:**
1. B.M. (BENCH MARK) ELEVATION - USGS DATUM - NORTH BOLT ON TOP OF FIRE HYDRANT AT 10TH AND SUPERIOR - ELEVATION 1485.06'
 2. ELEVATION ON CORNER MARKERS ON TOP OF STEEL PIPE AS SET FLUSH WITH GROUND.
 3. FLOOR ELEVATIONS TAKEN AT FRONT DOOR ENTRANCE TO HOUSES.
 4. AREA DRAINS FROM THE SOUTHEAST TO THE NORTHWEST. SLOPE IS GENTLE. VERY LITTLE RUN OFF OCCURS AS WATER PERCOLATES THROUGH SOIL.
 5. EXISTING STORM DRAINAGE SYSTEMS ON SUPERIOR STREET AND 10TH AVE. PRESENTLY HANDLE ALL RUNOFF.
 6. DRAINAGE FROM ADJACENT PROPERTY TO THE SOUTH AND TO THE EAST SHOULD NOT BE CRITICAL AS LONG AS SOIL CONDITIONS ARE NOT ALTERED. NORMAL RAINFALL PERCOLATES THROUGH TOP SOIL TO SAND AND GRAVEL.
 7. SANITARY SEWER FLOW LINE ELEVATIONS TAKEN FROM CITY SEWER MAPS.
 8. STORM SEWER FLOW LINE ELEVATIONS TAKEN AT INVERT OF MANHOLE OUTLET.
 9. WATER MAINS HAVE A MINIMUM OF 6" COVER OVER THEM.
 10. CURB CUT LOCATIONS: THE 3 CURB CUTS ON SUPERIOR ST. WERE NEW IN 1973 AND ARE OF CONCRETE CONST. THE CURB CUT LOCATIONS ON 10TH AVE ARE IN POOR COND. OF GRAVEL AND BROKEN UP CONCRETE CONST.

**SUPER VALU STORES
ANTIGO, WISC.**

ELEVATIONS

DRAWN BY: W.F. KELLY
DATE: 4 JUNE 1974
SHEET 3 OF 3
SCALE 1"=20'-0"

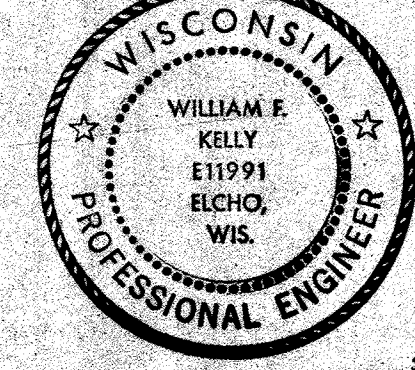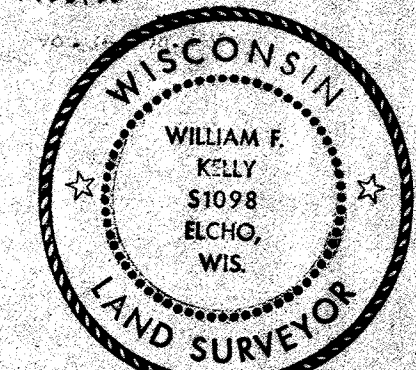

William F. Kelly 5 June 1974 William F. Kelly 1974

G.V. PROJECT NO. 00240