
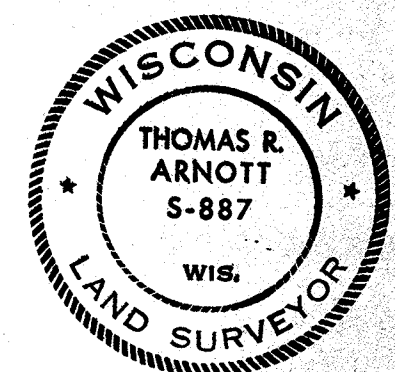


SANITARY: 8" LINE IN CENTER OF NORTH AVE, FLOWS WEST.
 10" PLANNED FOR CONSTRUCTION SUMMER 1973, SAME LOCATION.
 NO SANITARY ON SUPERIOR ST.
STORM: NORTH SIDE OF NORTH AVE.
WATER: NORTH SIDE OF NORTH AVE, 6 INCH.
 PLANNED ON FOR SUPERIOR ST. SUMMER 1973.
GAS: SOUTH SIDE NORTH AVE, 2" STEEL, 60 PSI.
 EAST SIDE SUPERIOR ST, 2" STEEL, 60 PSI.

DESCRIPTION:
THE NORTH 162.00 FEET OF LOT 1 IN BLOCK 2 OF DASKAM'S SECOND
ADDITION TO THE CITY OF ANTIGO, LANGLADE COUNTY, WISCONSIN.

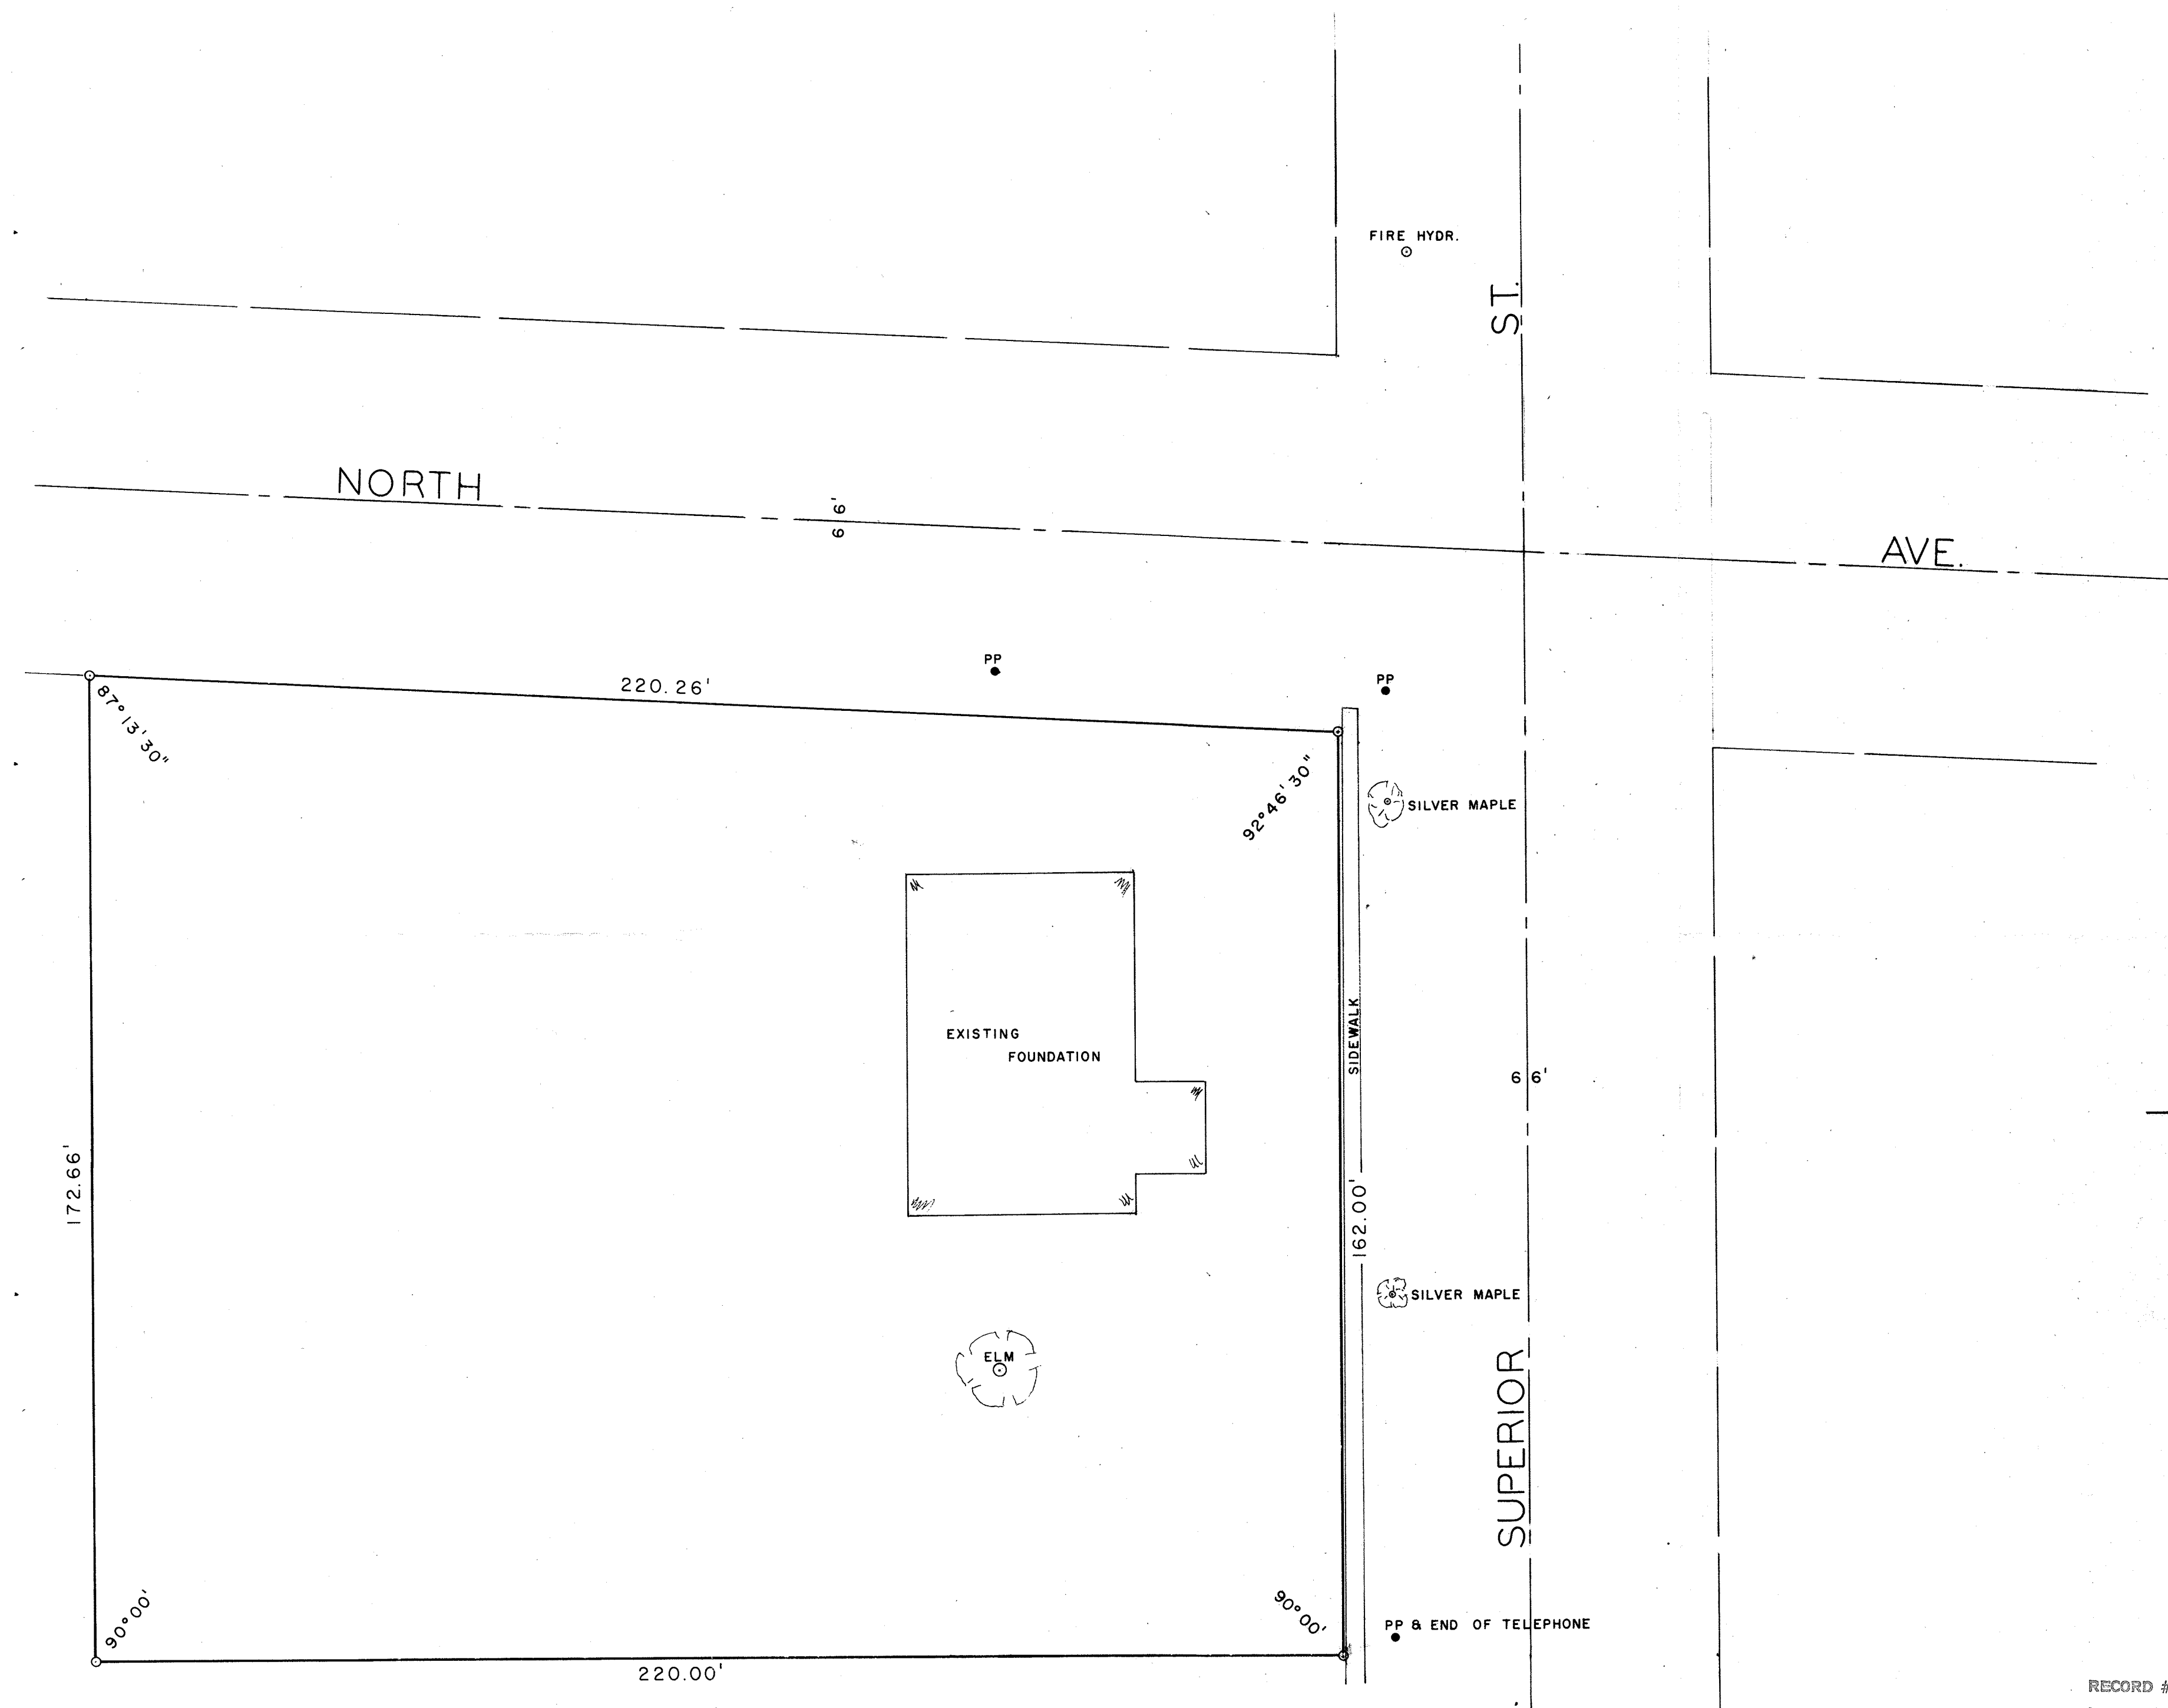

Thomas R. Arnott

RECORD # 40073
LANGLADE COUNTY SURVEYORS OFFICE
DATE FILED: 6/8/93 BY: DT

THOMAS R. ARNOTT
REGISTERED LAND SURVEYOR
ROUTE 1, BOX 208
CRANDON, WIS. 54520

MAP OF SURVEY FOR

U. S. GENERAL, INC.

SCALE: 1" = 20'

DATE: 28 MARCH 1973

50