


Z E L L M E R ' S O U T L O T S

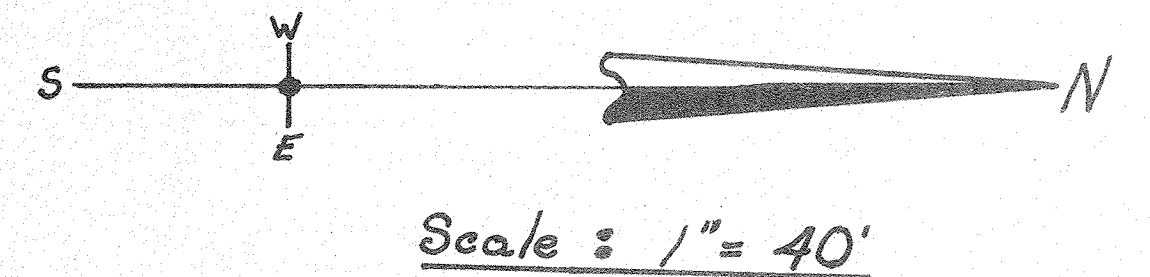

10TH Avenue

Prop. Hogan Street



Prop. Hogan Street

Elm Street

Elm Street

Prop. 9TH Avenue

10TH Avenue

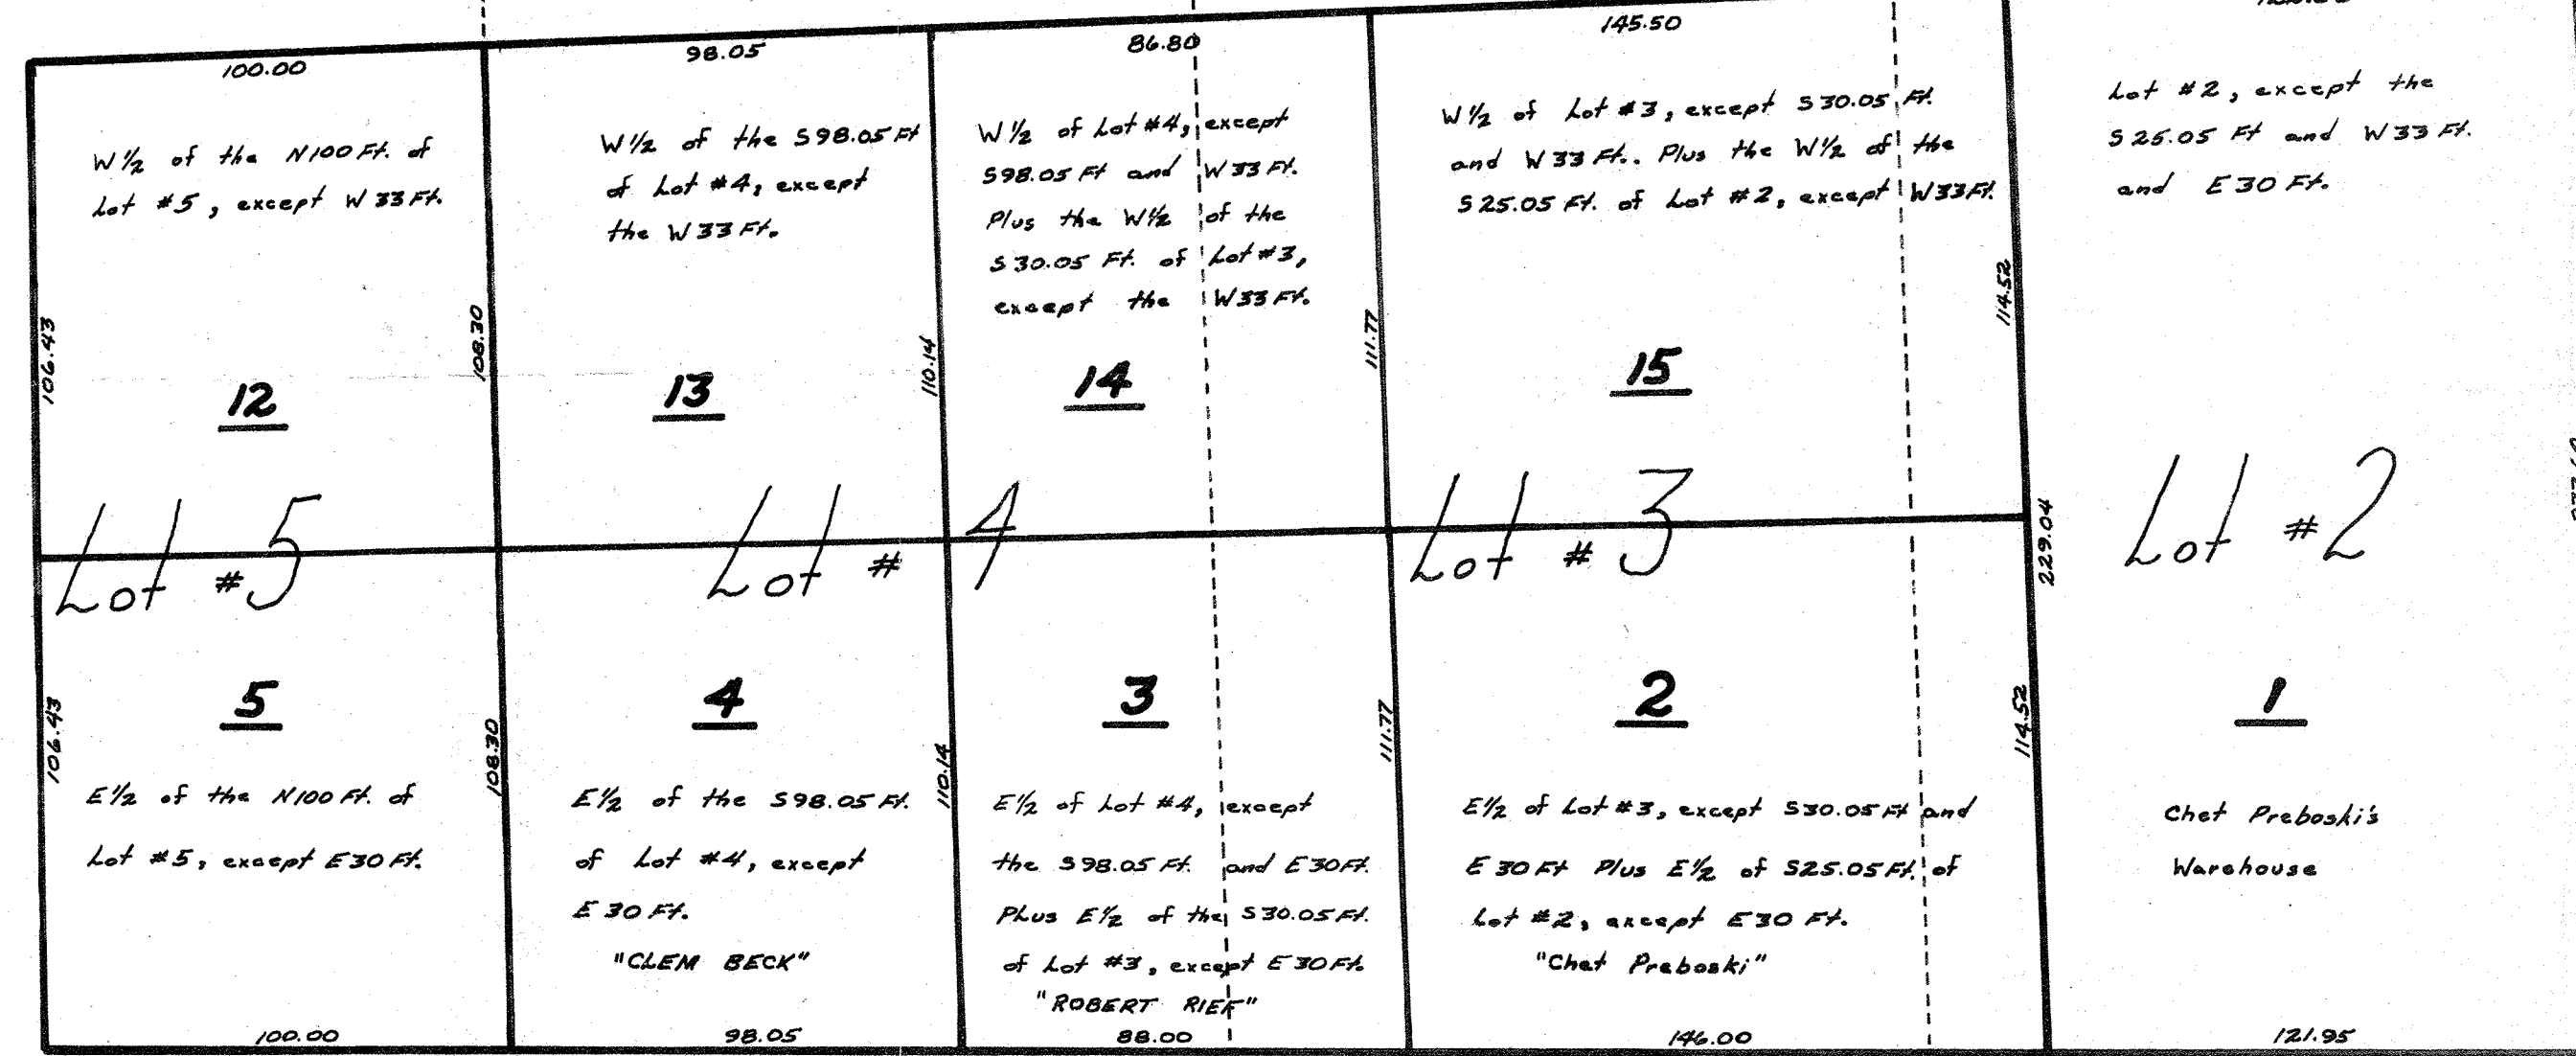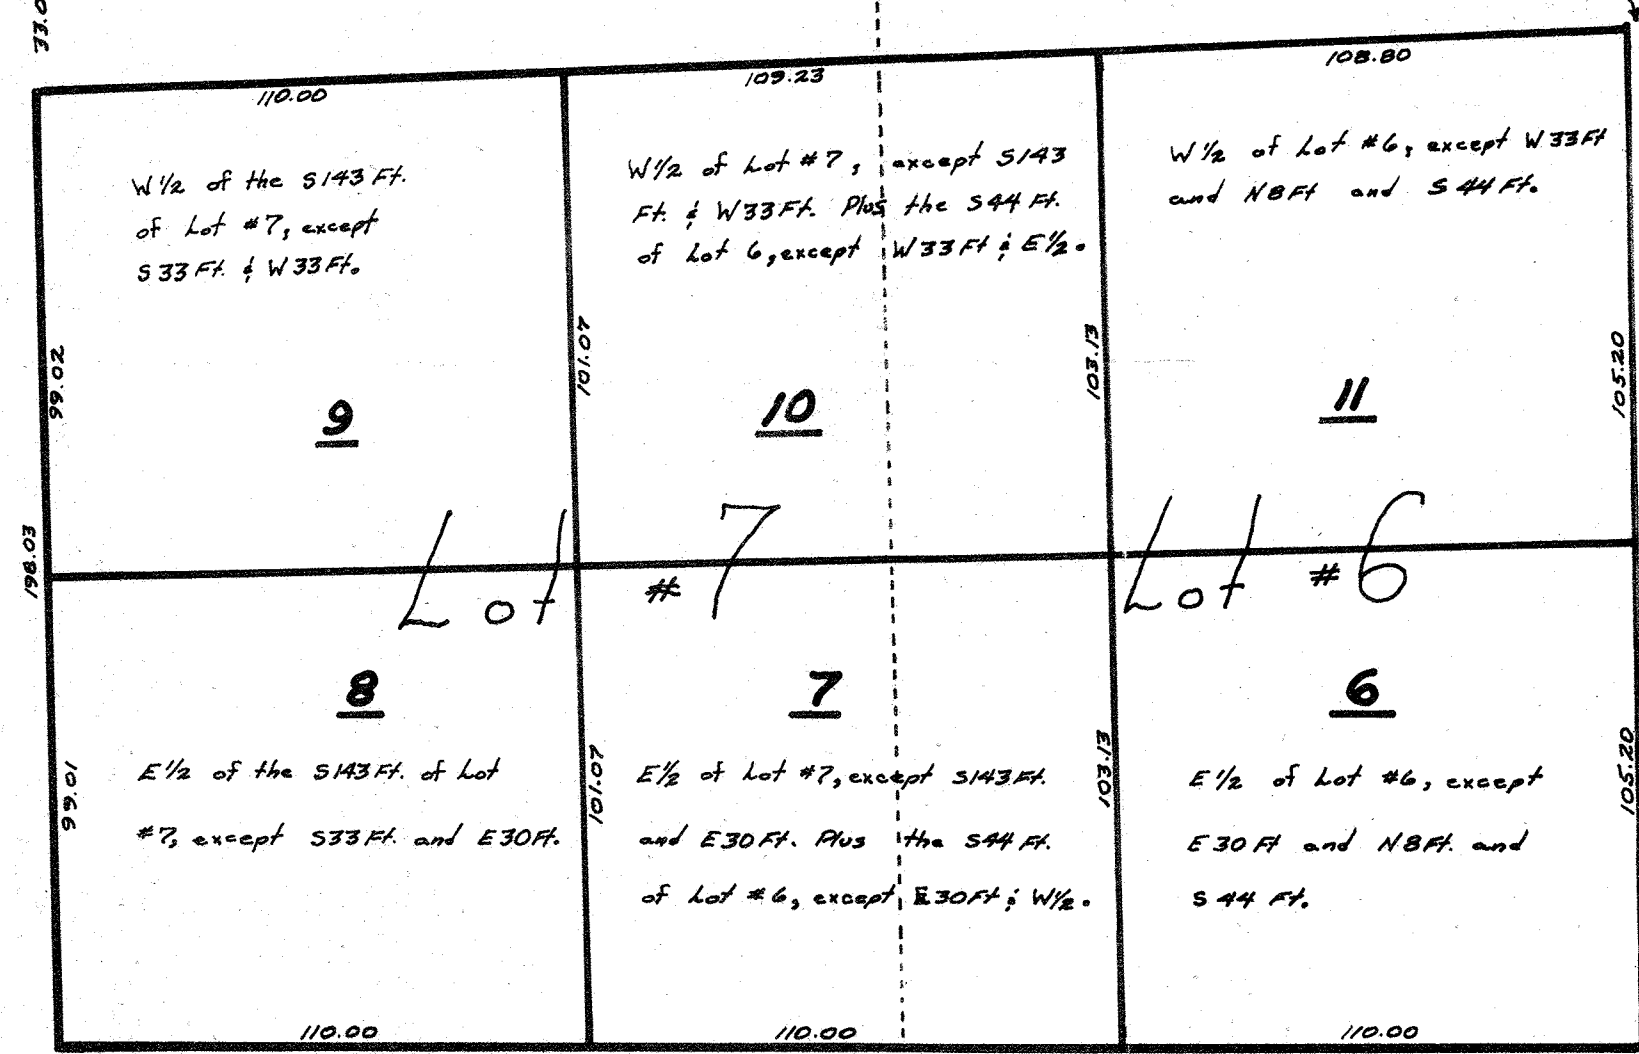

Legend :

1. This is Not A Plat But is A Sketch Showing The Division Of Zellmer's Outlots #2 Thru #15.
2. This Land Has Not Been Surveyed By "Northern Engineering Surveying".
3. Corners Of Zellmer's Outlots Are Indicated By O.
4. All Lot signs Are Approximate But Are Fairly Good.
5. Lot Descriptions does Not Include Any Existing Or Proposed Streets.

RECORD # 40078

LANGLADE COUNTY SURVEYORS OFFICE
DATE FILED: 6/8/92 BY: DT.

NORTHERN ENGINEERING & SURVEYING 412 EDISON STREET ANTIGO, WISCONSIN		
Customer :	Mr. Chester Praboski	
Location :	216 Elm Street, Antigo, Wis.	
Description :	Drawing Of Zellmer's Outlots	
Scale:	Drawn	Date
G.A. Radtke, P.E.	G.A. Radtke, P.E.	2/24/71

#44