



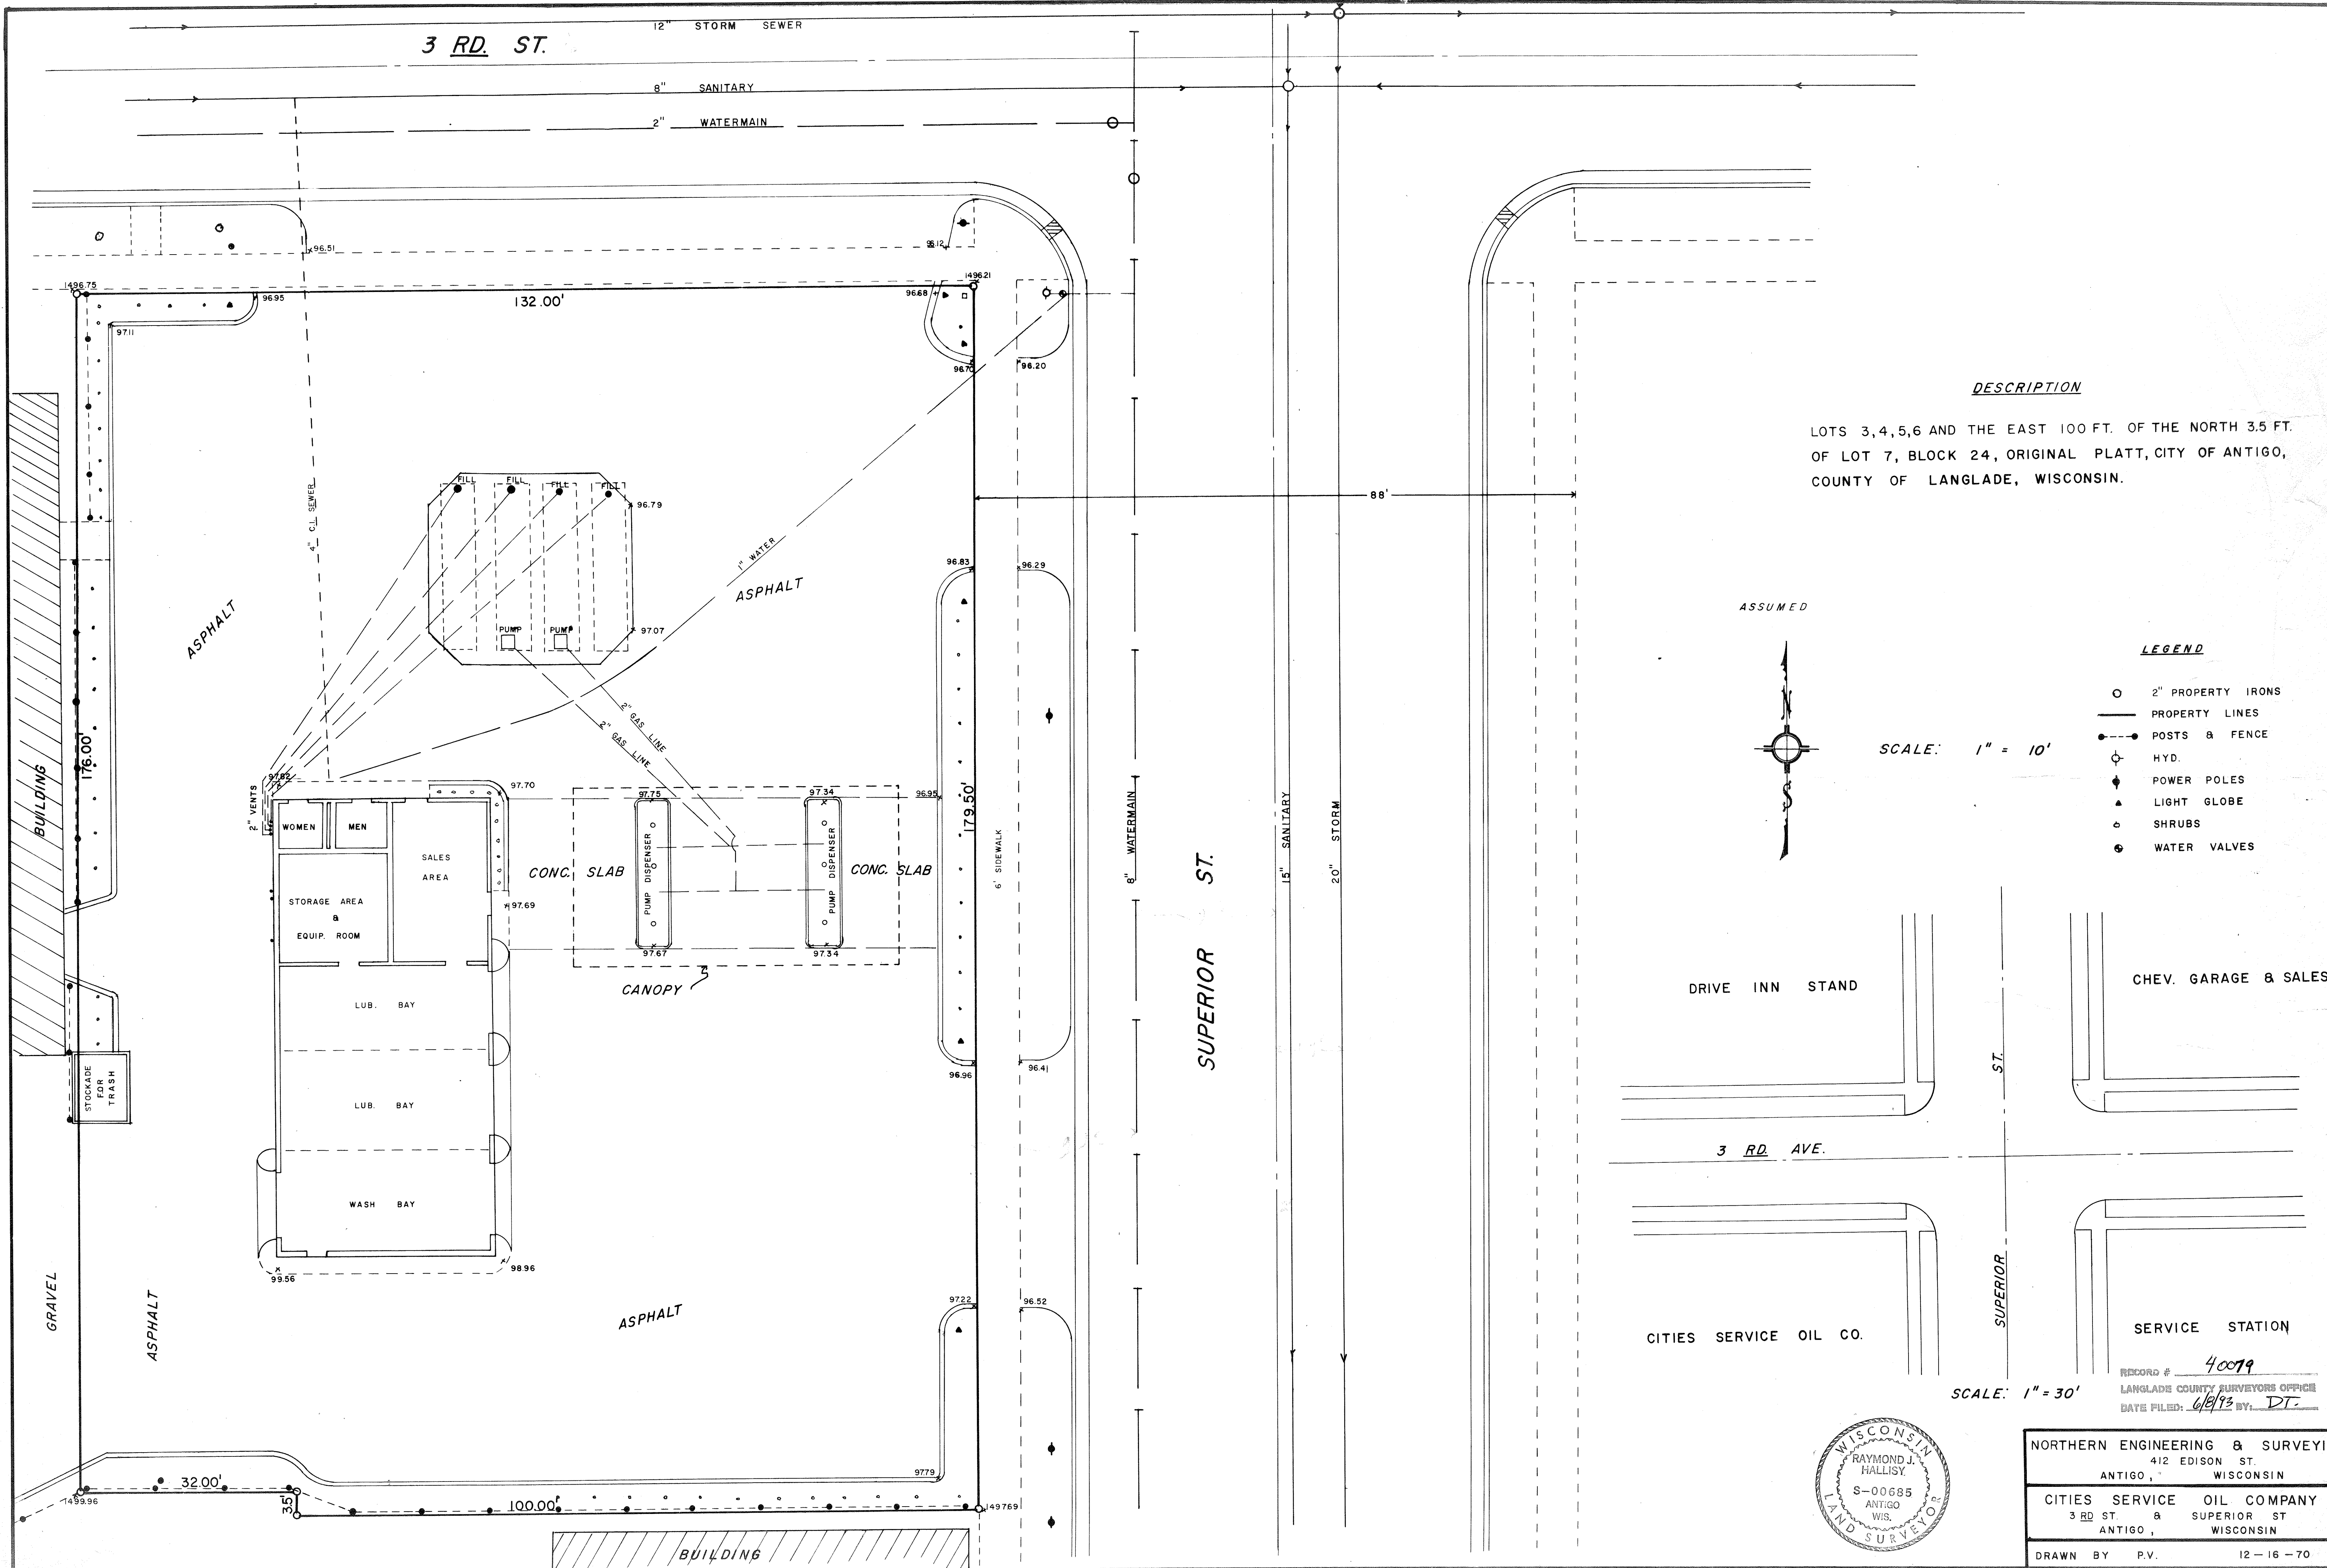

DESCRIPTION

LOTS 3,4,5,6 AND THE EAST 100 FT. OF THE NORTH 3.5 FT. OF LOT 7, BLOCK 24, ORIGINAL PLATT, CITY OF ANTIGO, COUNTY OF LANGLADE, WISCONSIN.

ASSUMED

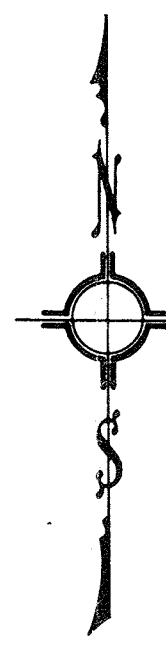

SCALE: 1" = 10'

LEGEND

- 2" PROPERTY IRONS
- PROPERTY LINES
- POSTS & FENCE
- ⊕ HYD.
- ◆ POWER POLES
- ▲ LIGHT GLOBE
- SHRUBS
- ⊙ WATER VALVES

DRIVE INN STAND

CHEV. GARAGE & SALES

3 RD. AVE.

CITIES SERVICE OIL CO.

SERVICE STATION

SCALE: 1" = 30'



NORTHERN ENGINEERING & SURVEYING	
412 EDISON ST.	
ANTIGO, WISCONSIN	
CITIES SERVICE OIL COMPANY	
3 RD ST. & SUPERIOR ST	
ANTIGO, WISCONSIN	
DRAWN BY	P.V.
12-16-70	

43