

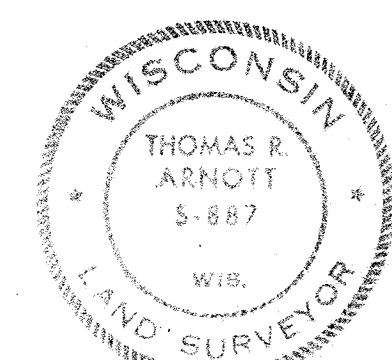


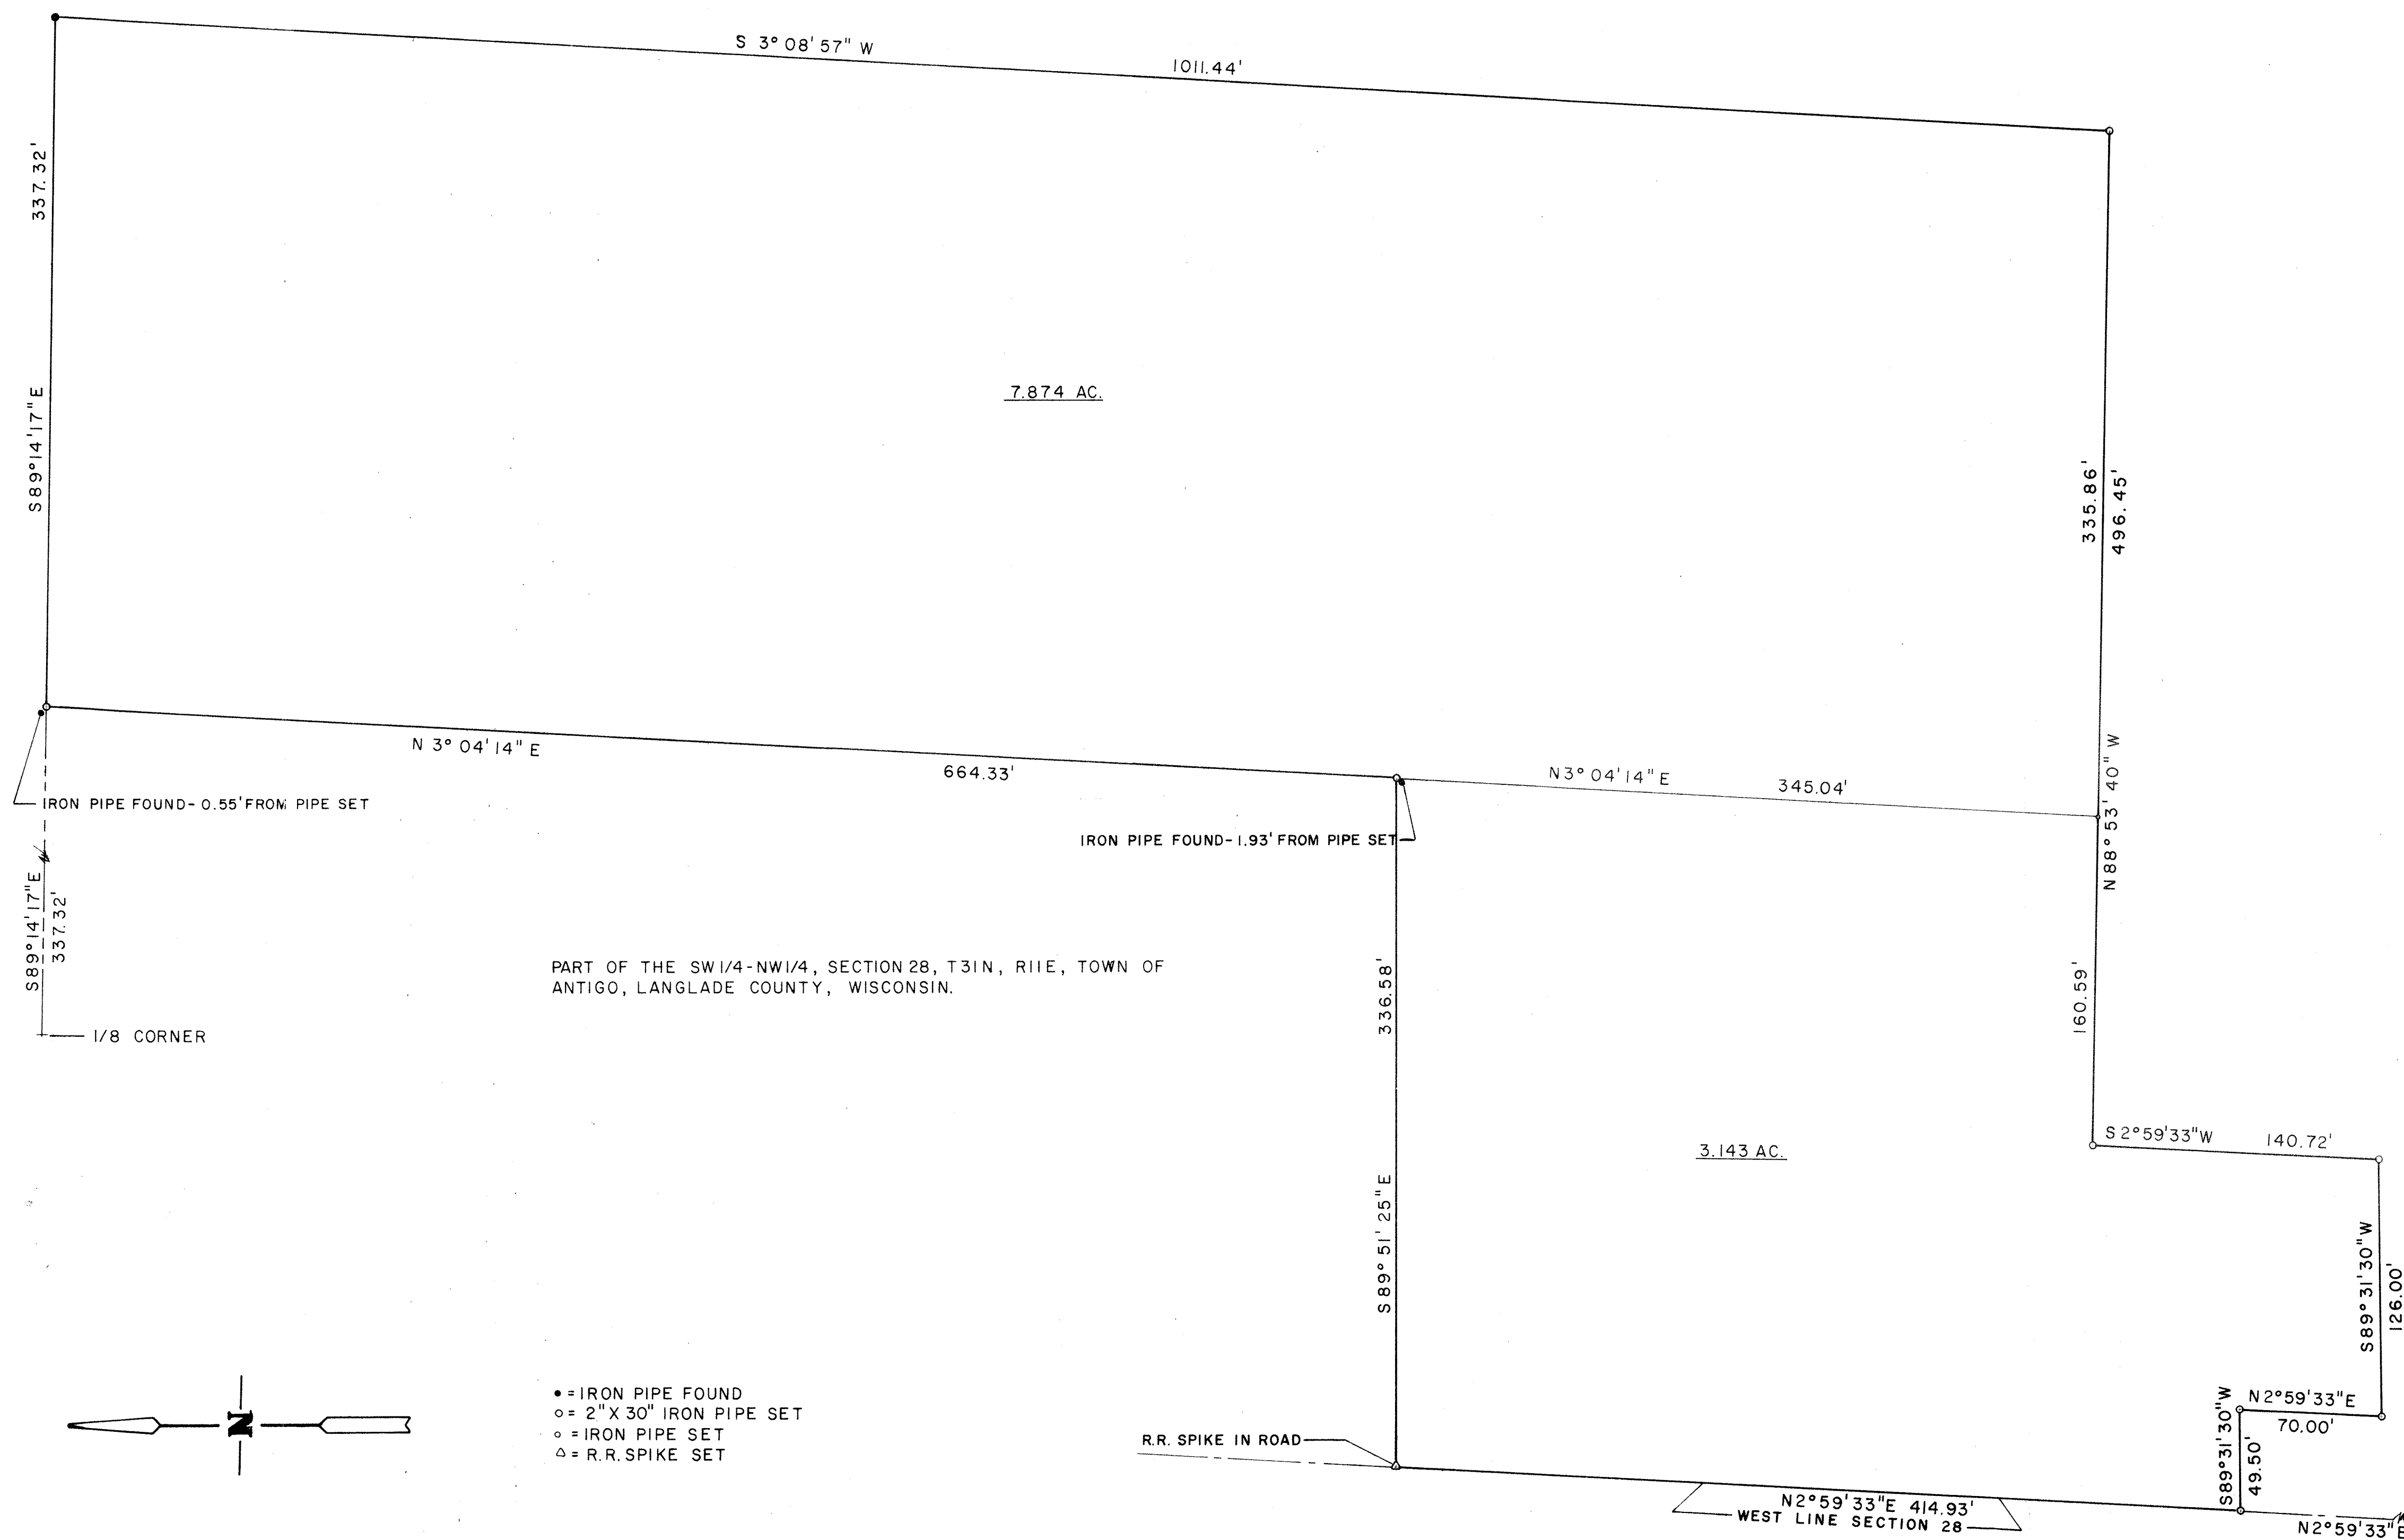

Thomas R. Arnott

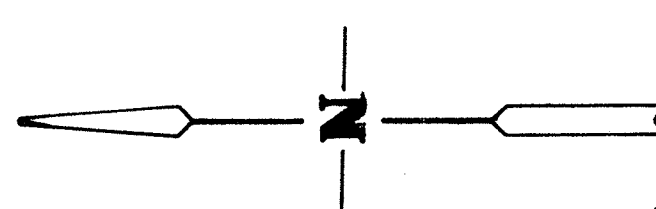

- = IRON PIPE FOUND
- = 2" X 30" IRON PIPE SET
- = IRON PIPE SET
- △ = R.R. SPIKE SET

PART OF THE SW 1/4 - NW 1/4, SECTION 28, T31N, R11E, TOWN OF ANTIGO, LANGLADE COUNTY, WISCONSIN.

THOMAS R. ARNOTT REGISTERED LAND SURVEYOR ROUTE 1, BOX 208 CRANDON, WIS. 54520	
MAP OF SURVEY FOR SUICK REAL ESTATE AGENCY	
SCALE: 1" = 50'	DATE: 23 MAY 1973
9	

RECORD # 40080
LANGLADE COUNTY SURVEYORS OFFICE
DATE FILED: 6/8/93 BY: DT.