


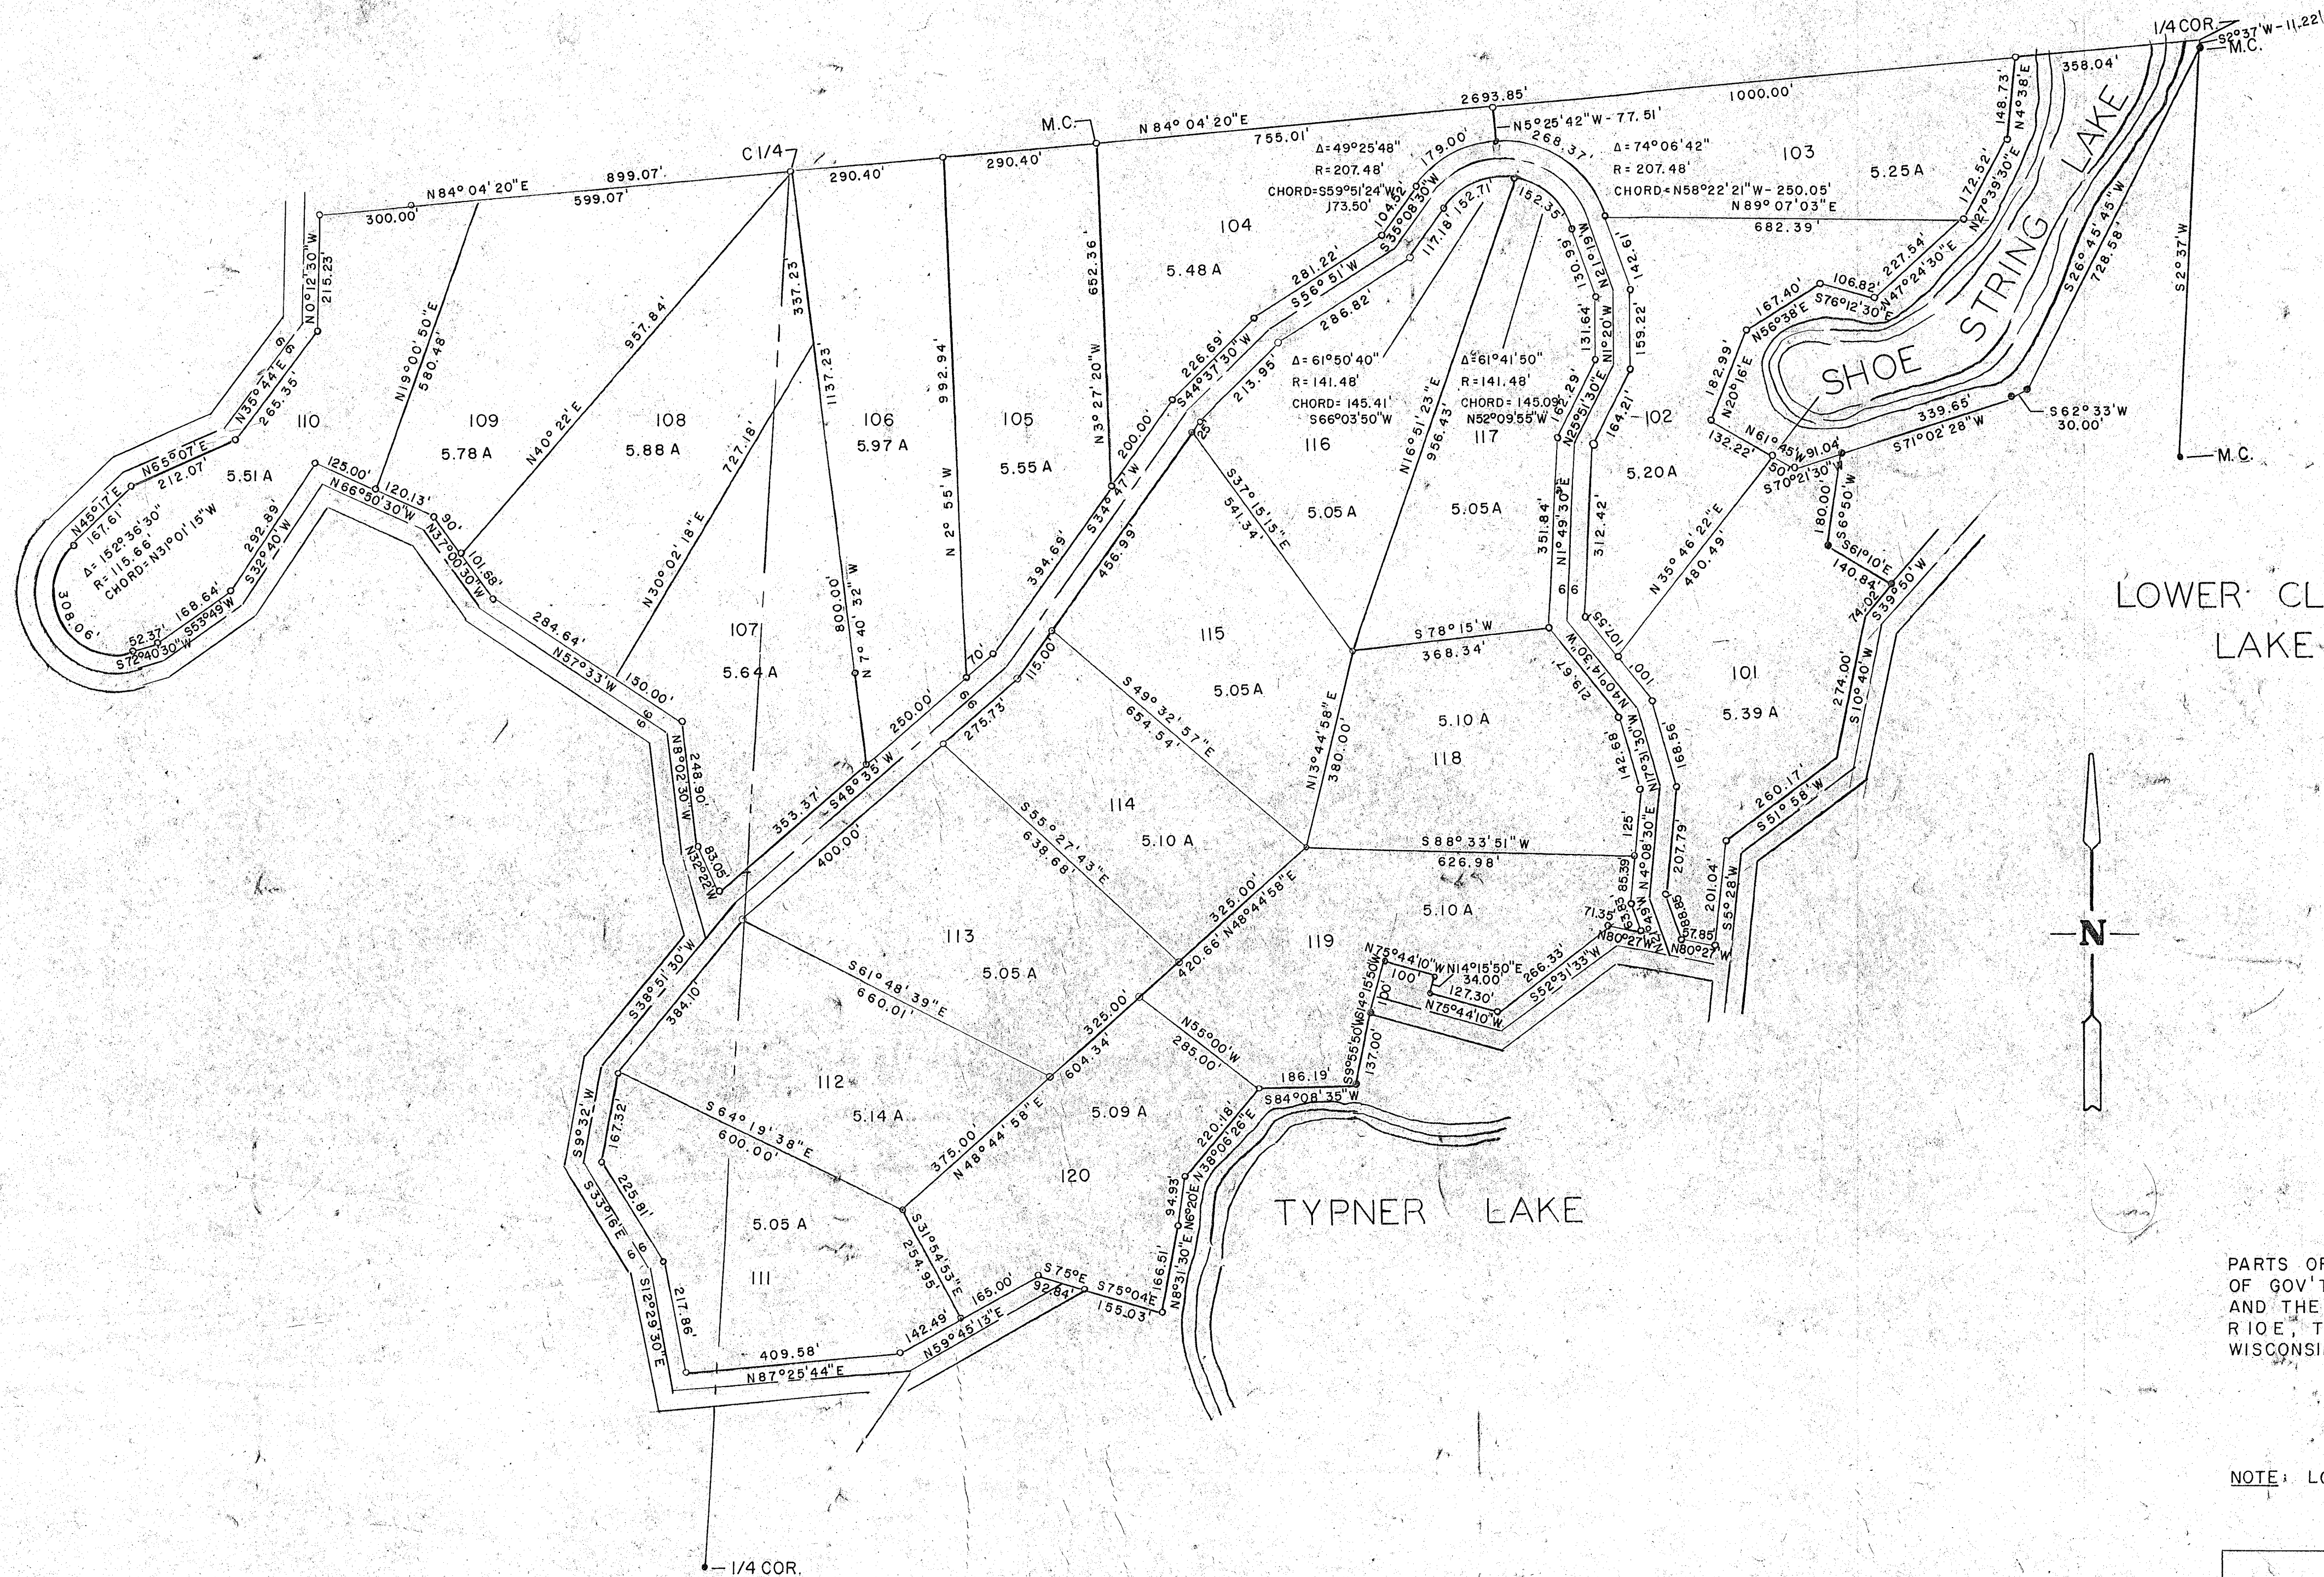

LOWER CLEAR LAKE

TYPNER LAKE

Thomas R. Arnott

PARTS OF GOV'T LOTS 7, 8 AND 4 AND ALL OF GOV'T 3 AND PARTS OF THE NE 1/4-SW 1/4 AND THE SE 1/4-SW 1/4 ALL OF SEC. 26, T33N, R10E, TOWN OF UPHAM, LANGLADE COUNTY, WISCONSIN.

NOTE: LOTS NUMBERED FOR REFERENCE ONLY.

THOMAS R. ARNOTT REGISTERED LAND SURVEYOR ROUTE 1, BOX 208 CRANDON, WIS. 54520	
MAP OF SURVEY FOR	
MILO	BLACK
SCALE: 1" = 200'	DATE: 11 JUNE 1975