
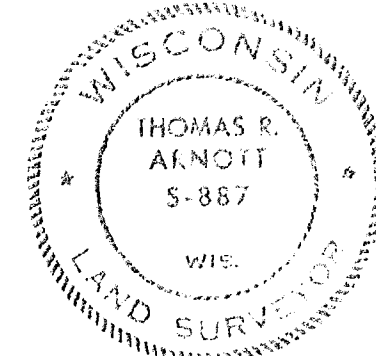


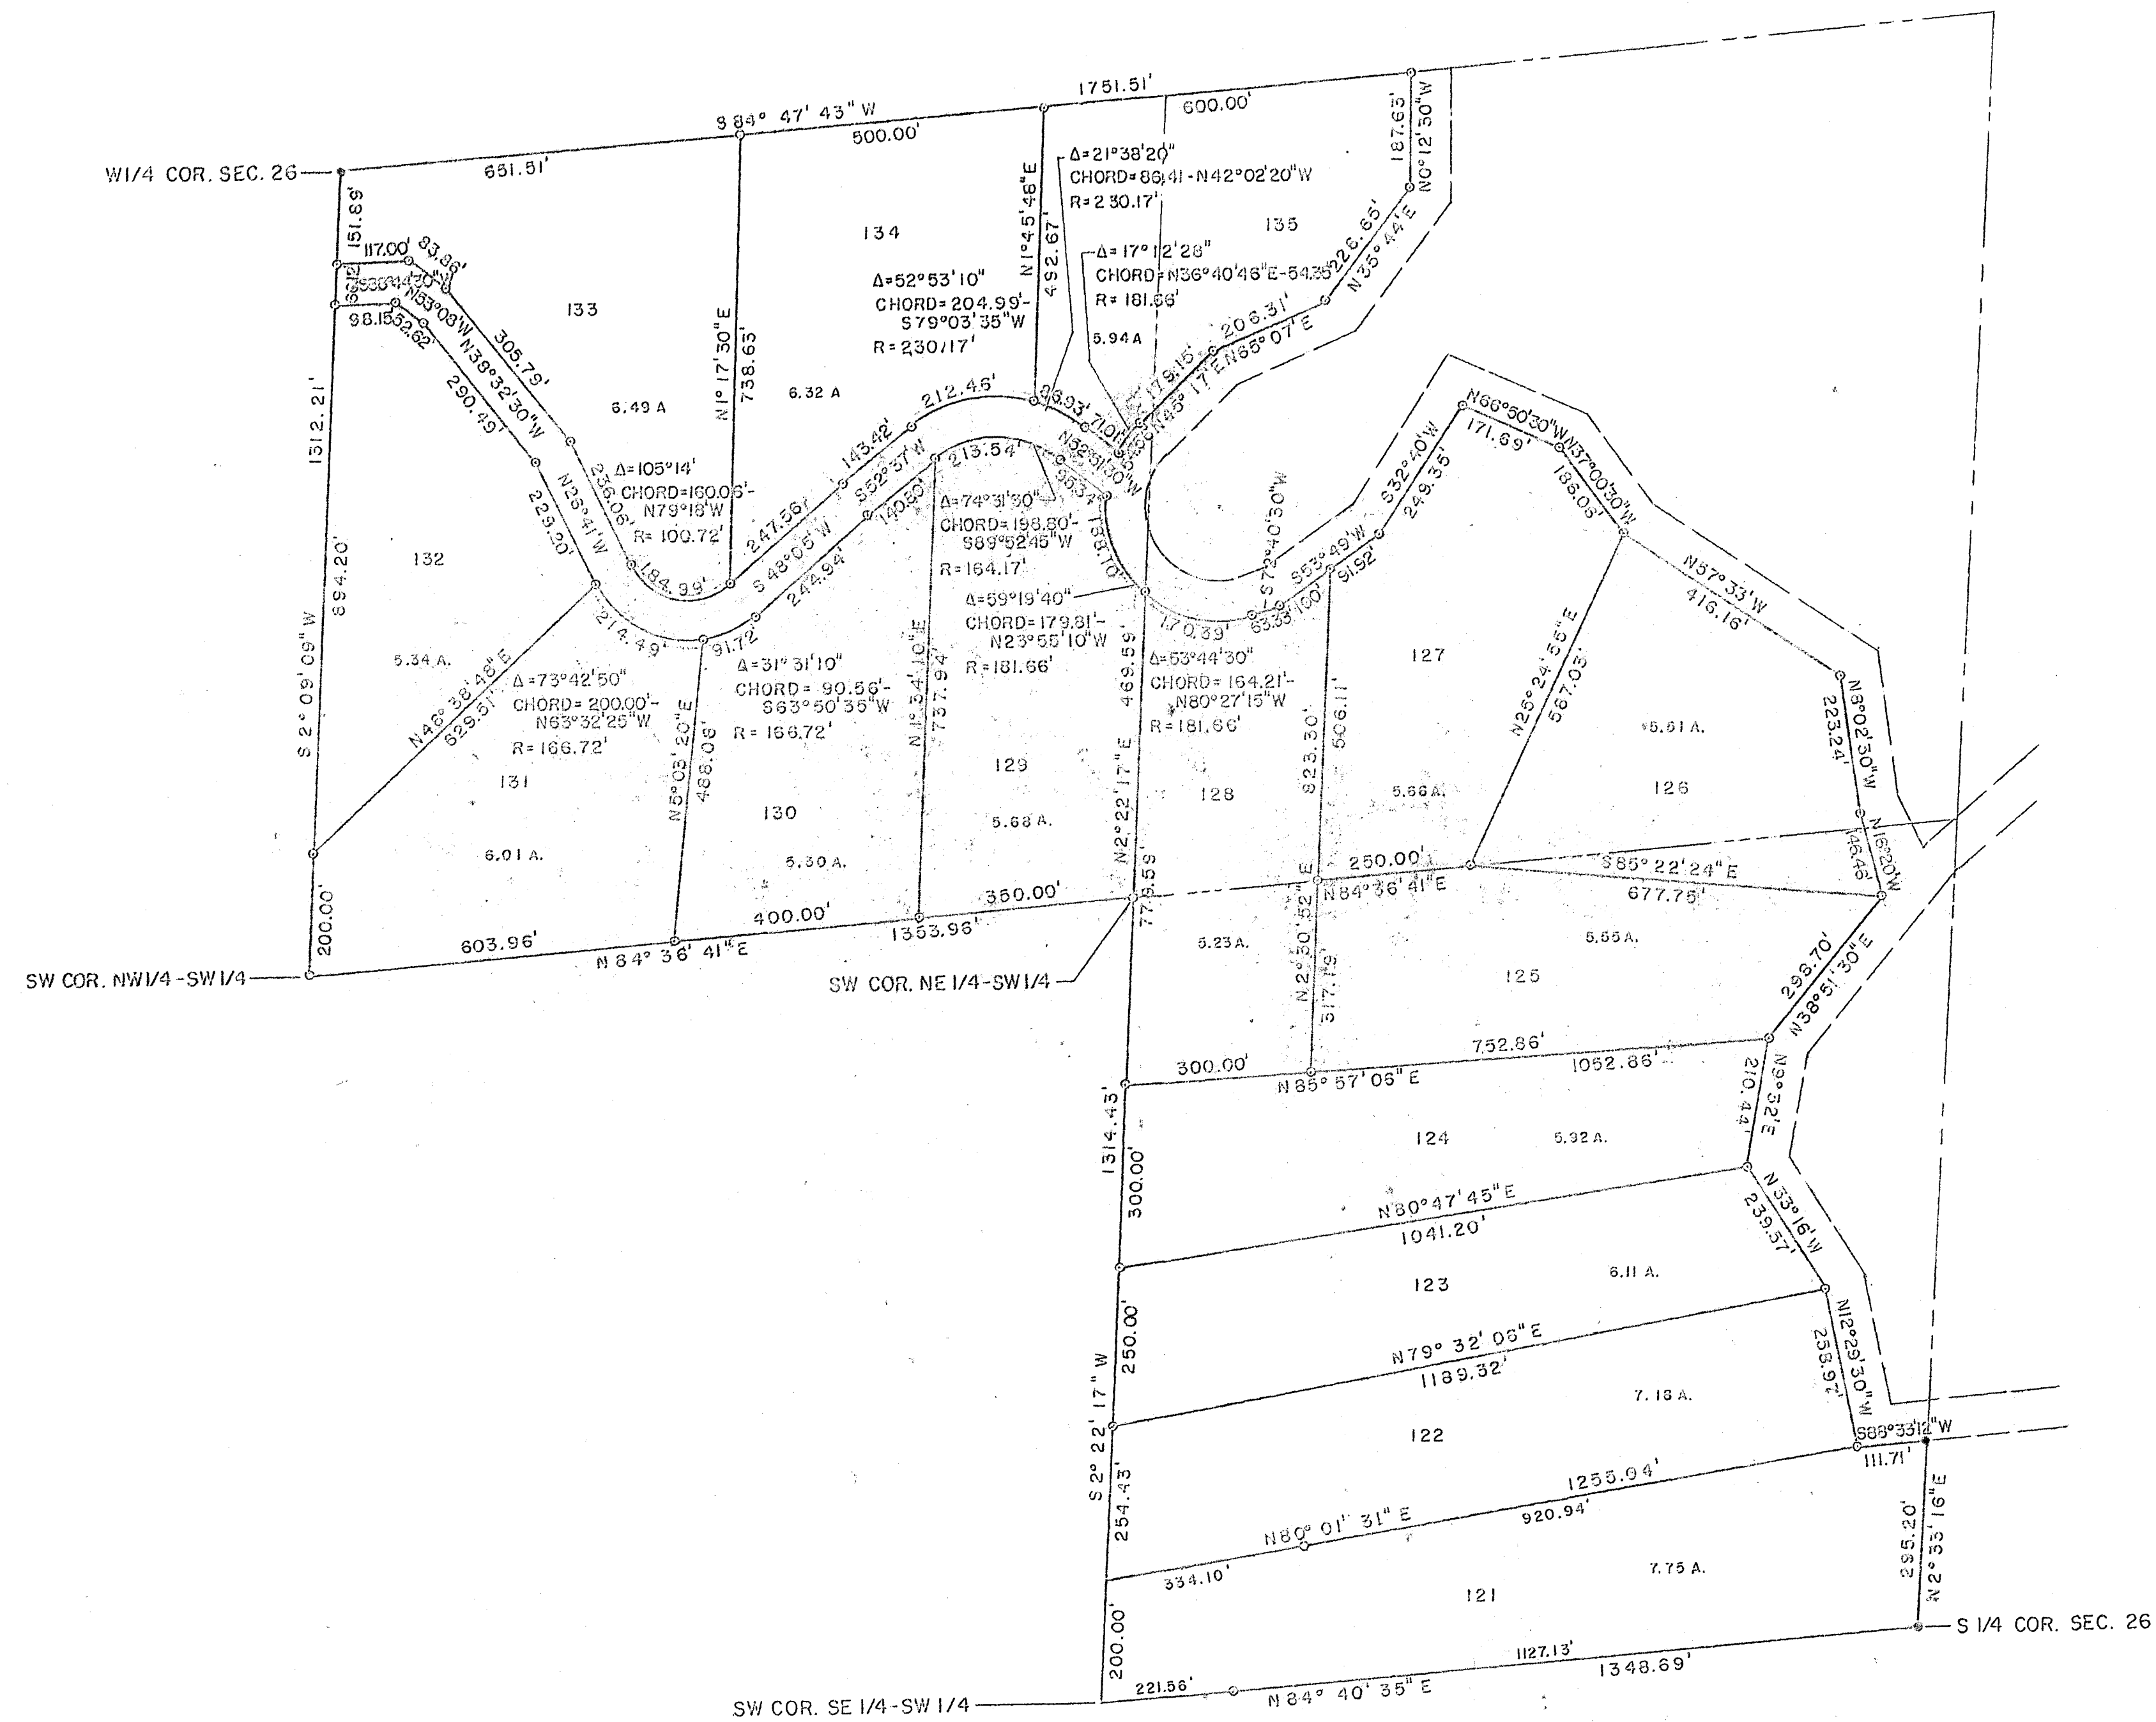

Thomas R. Arnott

SURVEY OF PARTS OF THE SE 1/4-SW 1/4,
NE 1/4-SW 1/4, AND ALL OF THE NW 1/4-SW 1/4,
SEC. 26, T 33 N, R 10 E, TOWN OF UPHAM,
LANGLADE COUNTY, WISCONSIN.

NOTE: LOTS NUMBERED FOR REFERENCE ONLY.

RECORD NO. 40087
LANGLADE COUNTY SURVEYORS OFFICE
DATE FILED 9/19/93 BY R. TUSTY

THOMAS R. ARNOTT REGISTERED LAND SURVEYOR ROUTE 1, BOX 208 CRANDON, WIS. 54520	
MAP OF SURVEY FOR	
MILO	BLACK
SCALE: 1" = 200'	DATE: 9 OCT 1975