


TRANQUILITY SANDS

LOCATED IN GOV'T LOT 4, SECTION 8, T34N, R10E, TOWN OF ELCHO, LANGLADE COUNTY, WISCONSIN

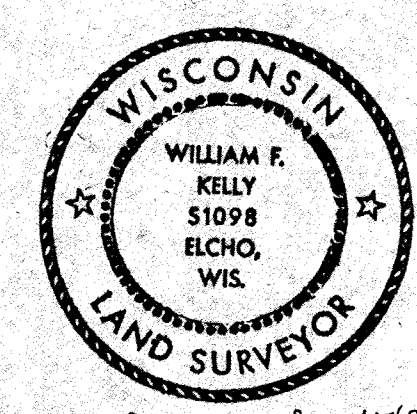

William F. Kelly 7/11/87

I, WILLIAM F. KELLY, REGISTERED LAND SURVEYOR, DO HEREBY CERTIFY THAT I HAVE SURVEYED, SUBDIVIDED AND MAPPED THE "TRANQUILITY SANDS" PLAT LOCATED IN GOV'T LOT 4, SECT. 8, T34N, R10E, TOWN OF ELCHO, COUNTY OF LANGLADE, STATE OF WISCONSIN, DESCRIBED AS FOLLOWS: COMMENCING AT THE S. 1/4 CORNER; THENCE S88°47'06"W, 191.45 FEET; THENCE N16°01'08"W, 34.72 FEET TO THE POINT OF BEGINNING; THENCE N16°01'08"W, 1123.01 FEET; THENCE S49°04'45"W, 57.82 FEET; THENCE S29°23'55"W, 232.07 FEET; THENCE S39°19'33"W, 100.00 FEET; THENCE S45°12'12"W, 70.22 FEET; THENCE S55°50'00"W, 250.93 FEET; THENCE S72°15'23"W, 100.04 FEET; THENCE N71°59'03"W, 158.00 FEET; THENCE N54°49'35"W, 107.79 FEET; THENCE S41°29'40"W, 92.02 FEET; THENCE S20°28'19"W, 41.50 FEET; THENCE S31°25'24"W, 126.67 FEET; THENCE S42°24'29"W, 191.17 FEET; THENCE S04°14'12"W, 339.07 FEET; THENCE N86°46'33"E, 296.49 FEET; THENCE N88°05'45"E, 381.11 FEET; THENCE N88°56'52"E, 340.99 FEET; THENCE N16°01'08"W, 200.00 FEET; THENCE N88°56'52"E, 200.00 FEET; THENCE S16°01'08"E, 200.00 FEET TO THE POINT OF BEGINNING. SAID BOUNDARIES EXTEND TO THE LAKE SHORE. THAT SAID PLAT CONTAINS 19.45 ACRES.

THAT I HAVE MADE SAID SURVEY, LAND DIVISION AND PLAT AT THE REQUEST AND UNDER THE DIRECTION OF COLIN C. HANDEYSIDE, OWNER OF SAID LANDS.

THAT SUCH PLAT IS A CORRECT REPRESENTATION OF THE EXTERIOR BOUNDARIES OF THE LAND SURVEYED AND THE SUBDIVISION MADE THEREOF.

THAT I HAVE FULLY COMPLIED WITH THE PROVISIONS OF CHAP. 236 OF THE WISCONSIN STATUTES, AS APPLICABLE, AND THE LAND DIVISION ORDINANCE OF THE COUNTY OF LANGLADE AND THE TOWN OF ELCHO IN SURVEYING, SUBDIVIDING AND MAPPING THE SAME.

DATED THIS 15th DAY OF JULY, 1987.

William F. Kelly
WILLIAM F. KELLY, R.L.S. 1098

REVISED THIS 24th DAY OF AUGUST, 1987.

OWNER'S CERTIFICATE

AS OWNER I HEREBY CERTIFY THAT I HAVE CAUSED THE LAND DESCRIBED ON THIS PLAT TO BE SURVEYED, DIVIDED, MAPPED AND DEDICATED AS REPRESENTED ON THIS PLAT. I FURTHER CERTIFY THAT THIS PLAT IS REQUIRED BY S. 236.10 OF S. 236.12 TO BE SUBMITTED TO THE FOLLOWING FOR APPROVAL OR OBJECTION:

- | | | | |
|-----------|---|------------|--|
| APPROVAL: | 1) TOWN BOARD, TOWN OF ELCHO | OBJECTION: | 1) DEPARTMENT OF DEVELOPMENT |
| | 2) LANGLADE COUNTY WATER AND LAND USE COMMITTEE | | 2) DEPARTMENT OF INDUSTRY, LABOR AND HUMAN RELATIONS |

WITNESS THE HAND AND SEAL OF SAID OWNER AND MORTGAGEE THIS _____ DAY OF _____, 1987, IN THE PRESENCE OF:

WITNESS
Colin C. Handeyside
COLIN C. HANDEYSIDE, OWNER

STATE BANK OF ELCHO, MORTGAGEE

STATE OF WISCONSIN)
COUNTY OF LANGLADE)

PERSONALLY CAME BEFORE ME THIS _____ DAY OF _____, 1987, THE ABOVE NAMED COLIN C. HANDEYSIDE, TO ME KNOWN TO BE THE PERSON WHO EXECUTED THE FOREGOING INSTRUMENT AND ACKNOWLEDGED THE SAME.

MY COMMISSION EXPIRES _____

NOTARY PUBLIC, STATE OF WI

TREASURER'S CERTIFICATE:

STATE OF WISCONSIN)
COUNTY OF LANGLADE)

I, (1) MARY NOVAK, (2) BEATRICE GOERKE, BEING DULY ELECTED, AND QUALIFIED TREASURER OF THE (1) COUNTY OF LANGLADE, (2) TOWN OF ELCHO, DO HEREBY CERTIFY THAT IN ACCORDANCE WITH THE RECORDS IN OUR OFFICES, THERE ARE NO UNPAID TAXES OR SPECIAL ASSESSMENT AND NO UNREDEEMABLE TAX SALES ON ANY OF THE LAND INCLUDED IN THE PLAT OF "TRANQUILITY SANDS".

DATE: 8-27-87 (1) *Mary Novak* MARY NOVAK, TREASURER DATE: August 28 (2) *Beatrice Goerke* BEATRICE GOERKE, TREASURER

APPROVAL OF LANGLADE COUNTY WATER AND LAND USE COMMITTEE:

RESOLVED, THAT THE PLAT OF "TRANQUILITY SANDS" IN THE TOWN OF ELCHO, COUNTY OF LANGLADE, STATE OF WISCONSIN, IS HEREBY APPROVED BY THE LANGLADE COUNTY WATER AND LAND USE COMMITTEE THIS _____ DAY OF _____, 1987.

Marvin Tessmer
MARVIN TESSMER, CHAIRMAN

Diann Raith
DIANN RAITH, SECRETARY


TOWN OF ELCHO, RESOLUTION OF APPROVAL:








RESOLVED, THAT THE PLAT OF "TRANQUILITY SANDS" LOCATED IN THE TOWN OF ELCHO, COUNTY OF LANGLADE, STATE OF WISCONSIN, IS HEREBY APPROVED BY THE TOWN OF ELCHO THIS 26 DAY OF August, 1987.

Jerome Poltoski
JEROME POLITOSKI, CHAIRMAN

I HEREBY CERTIFY THAT THE FOREGOING IS A COPY OF A RESOLUTION ADOPTED BY THE TOWN BOARD OF THE TOWN OF ELCHO ON THE 26th DAY OF August, 1987.


Dolores Froland
DOLORES FROLAND, CLERK

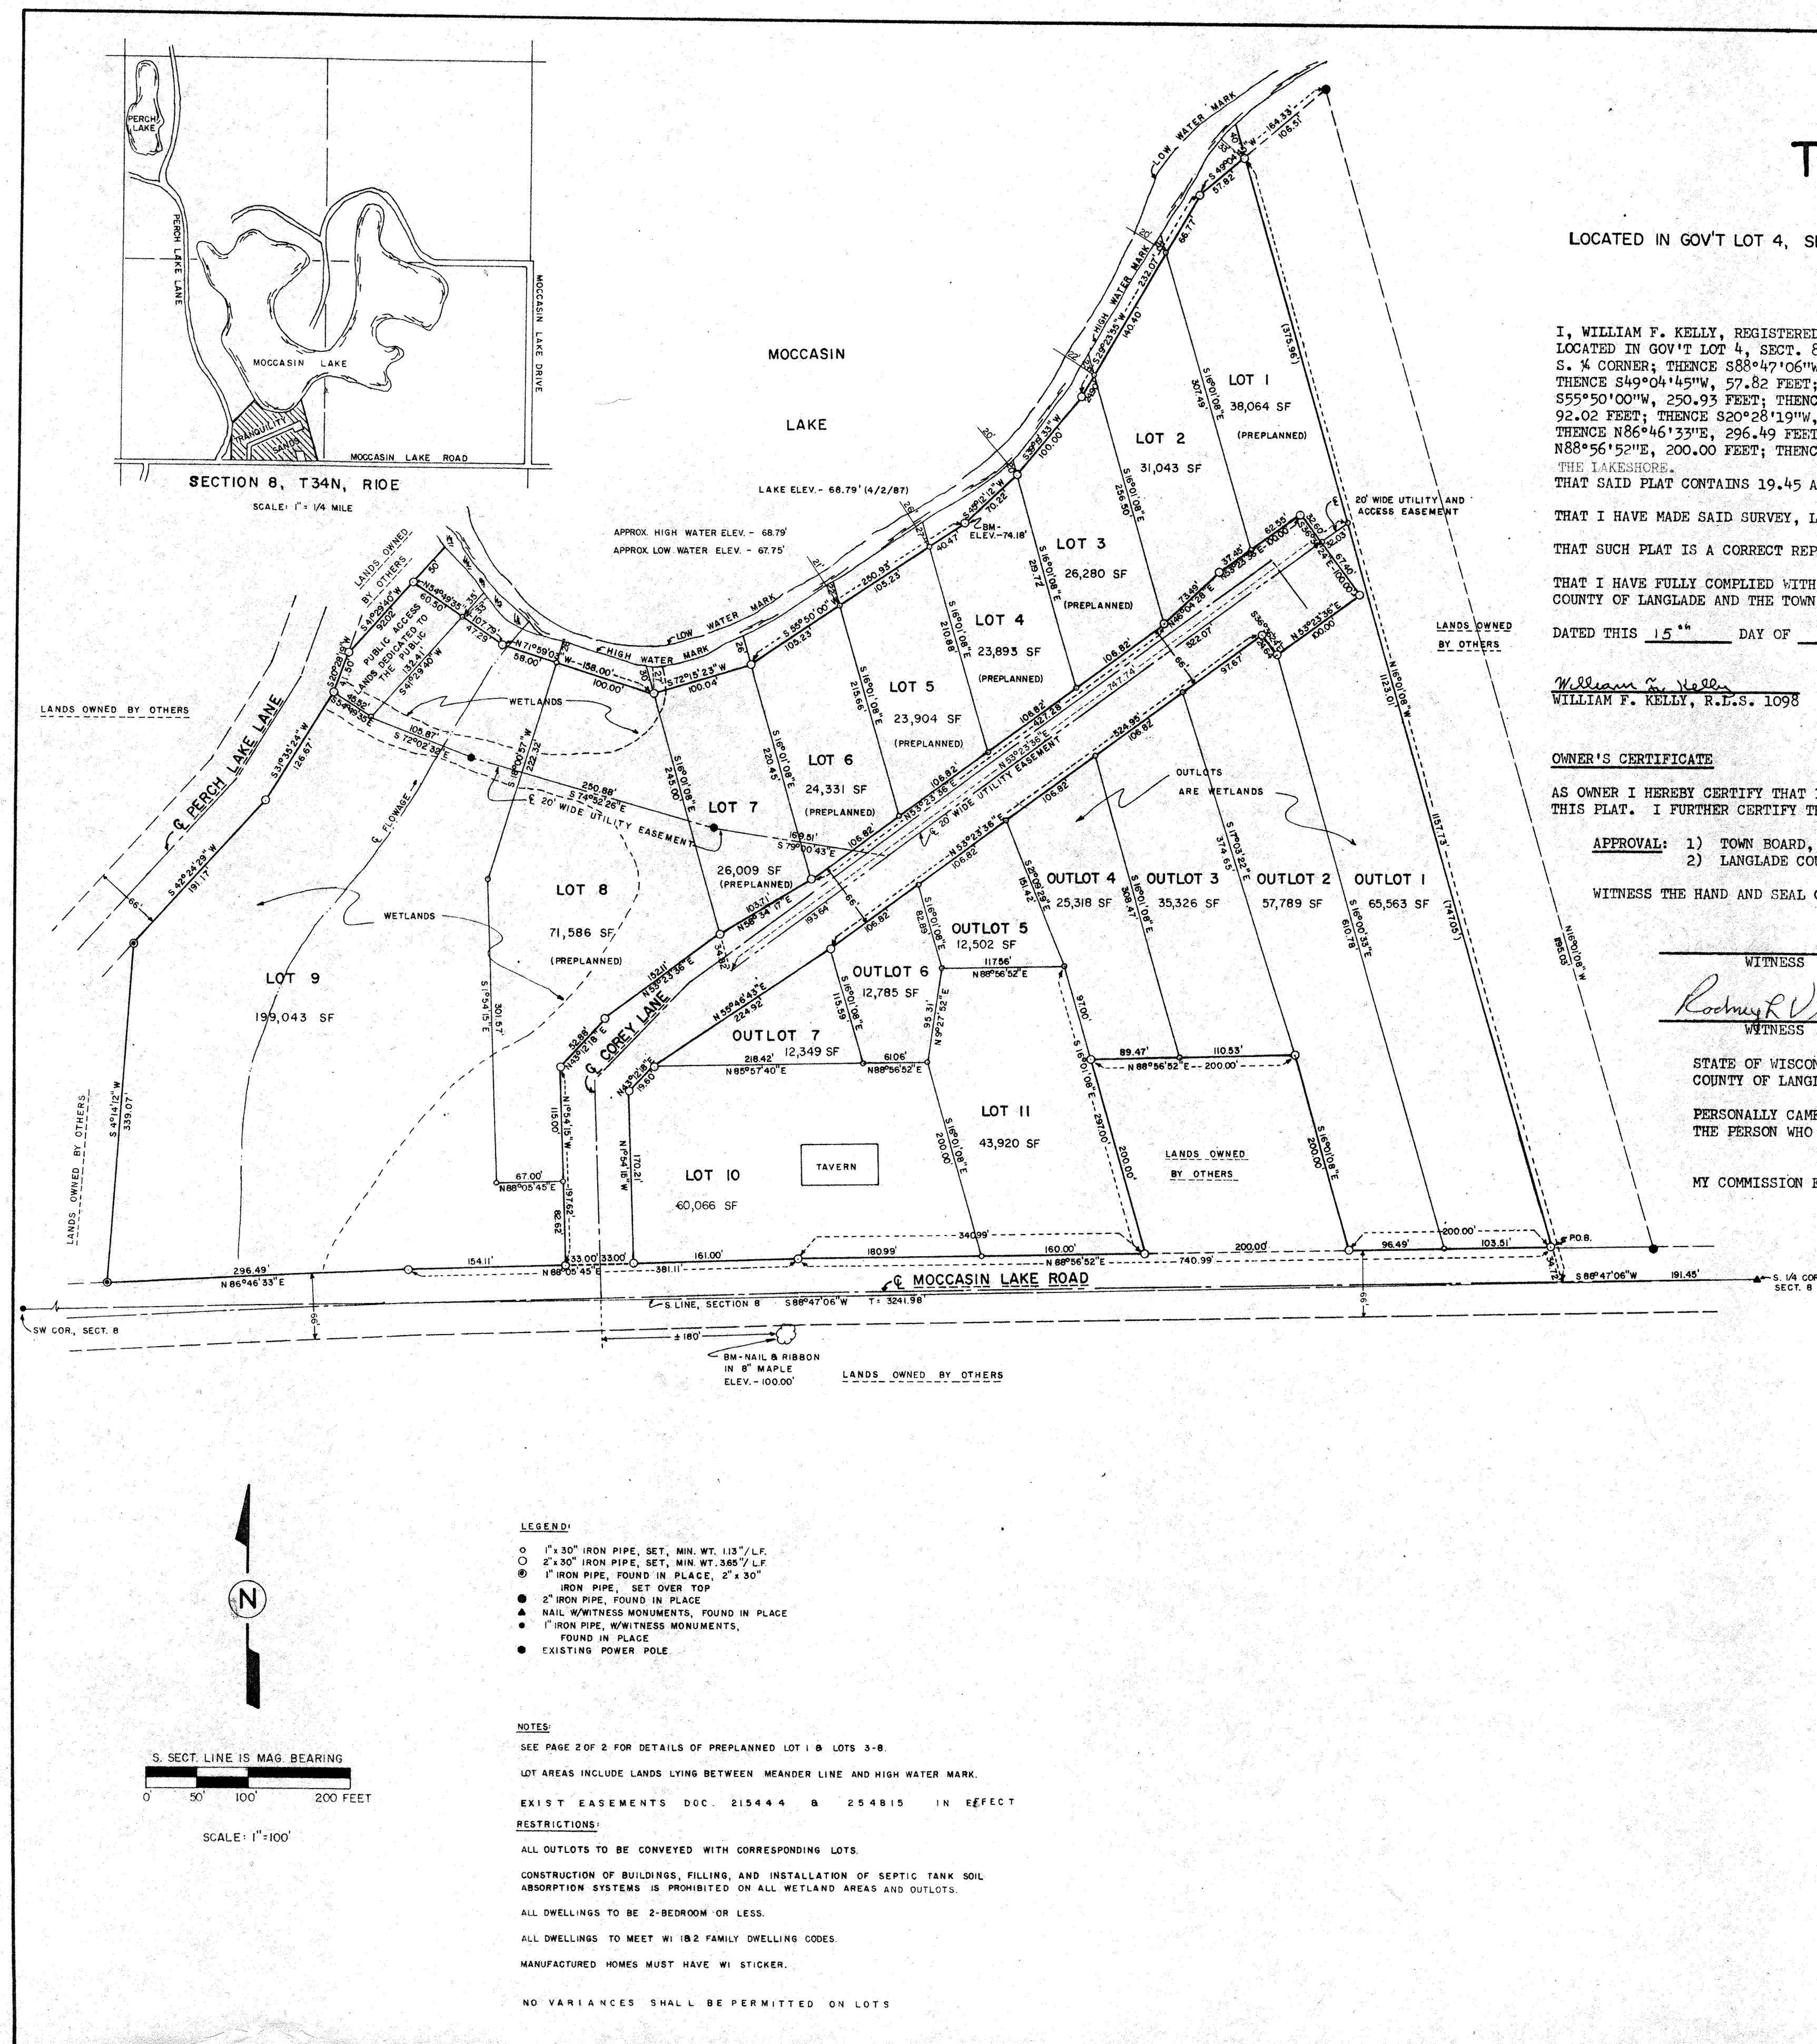

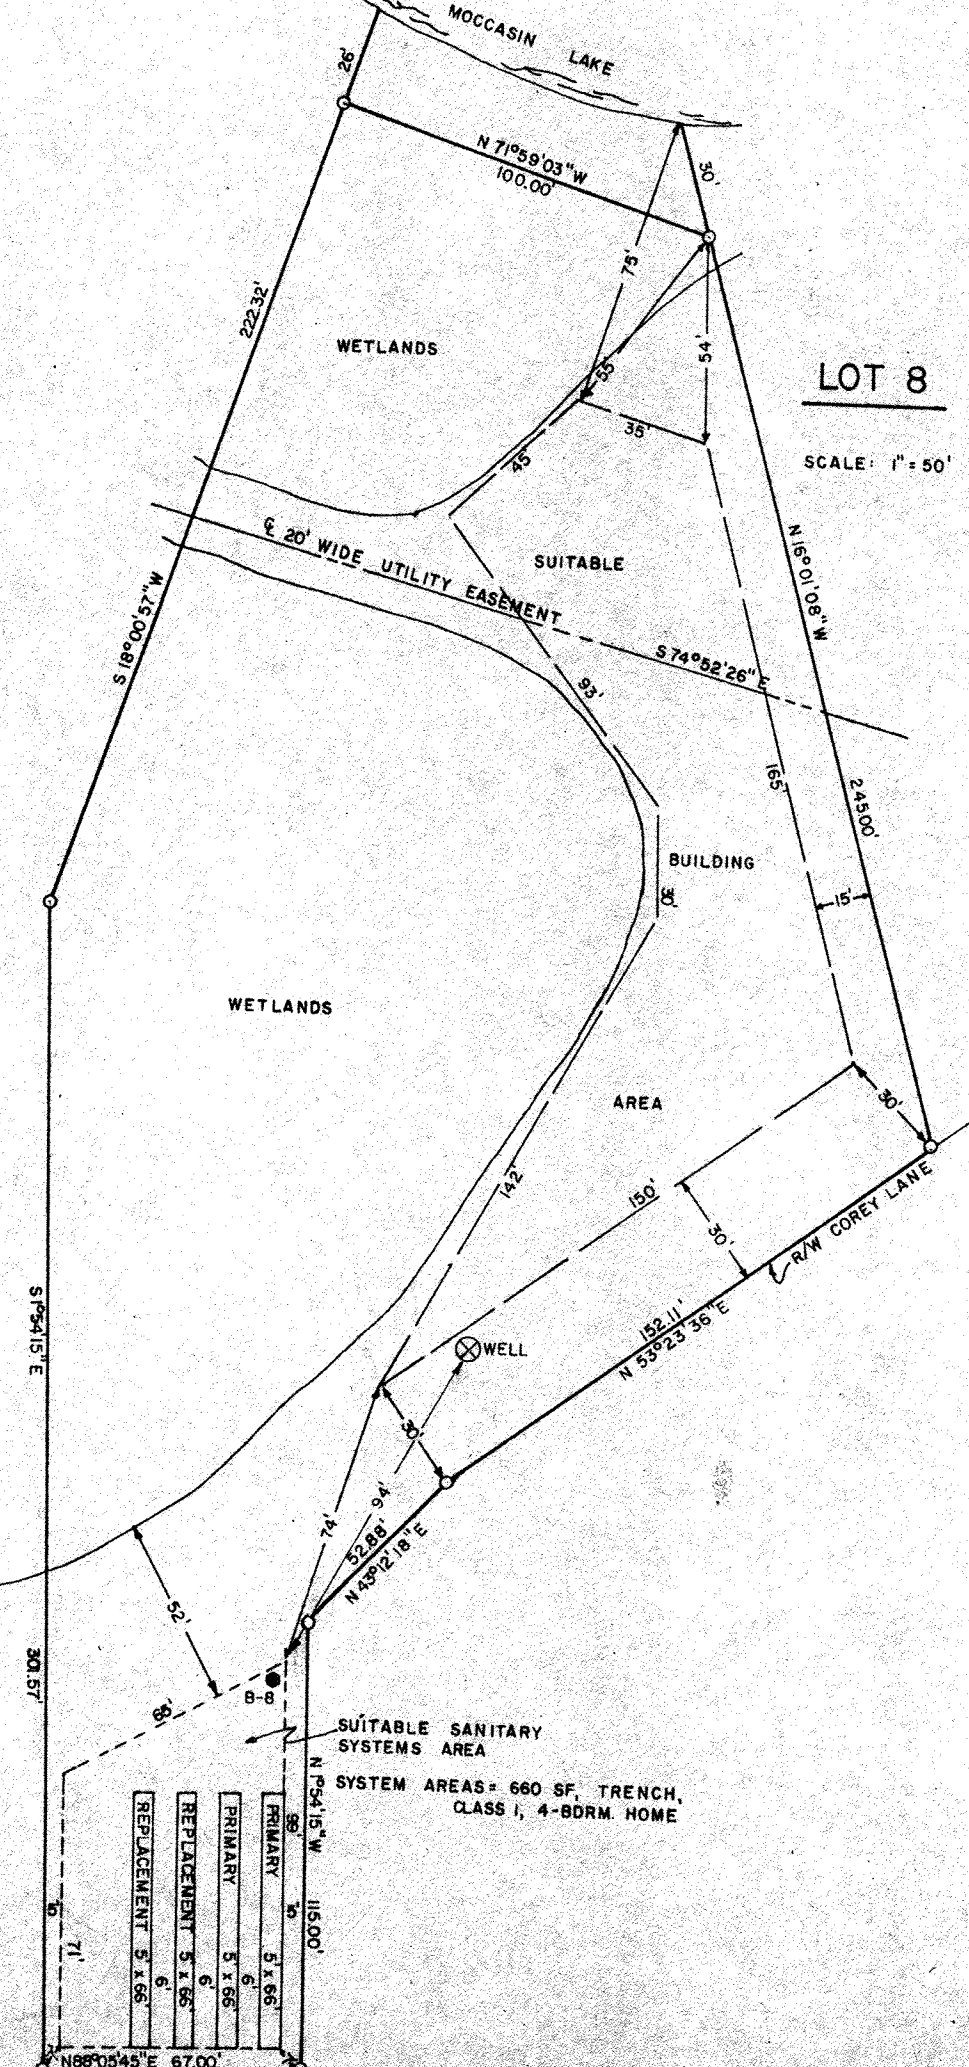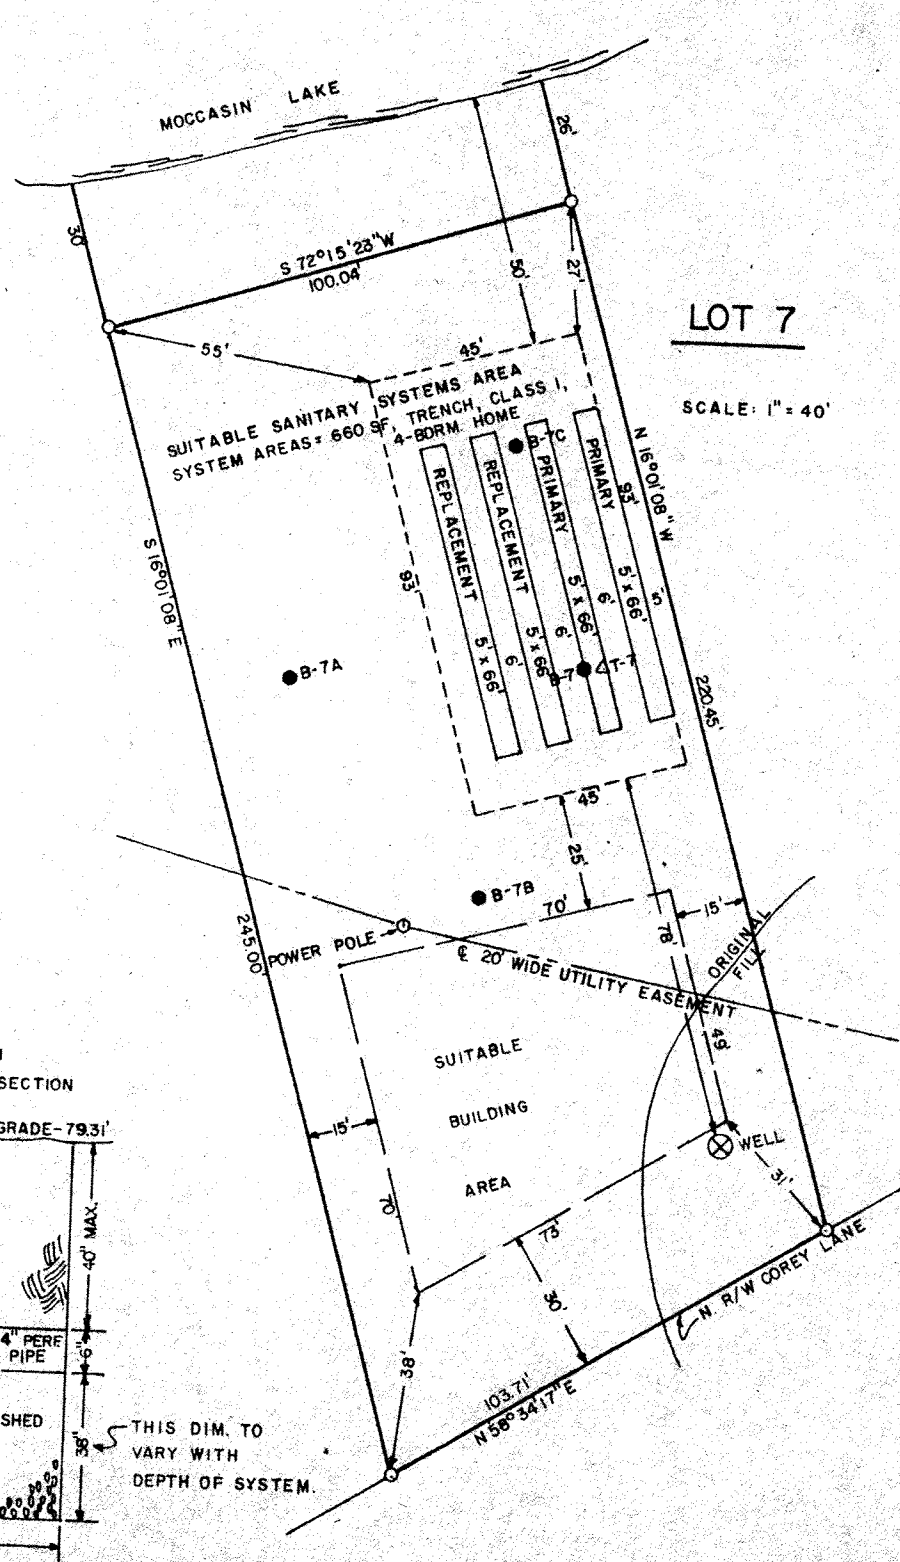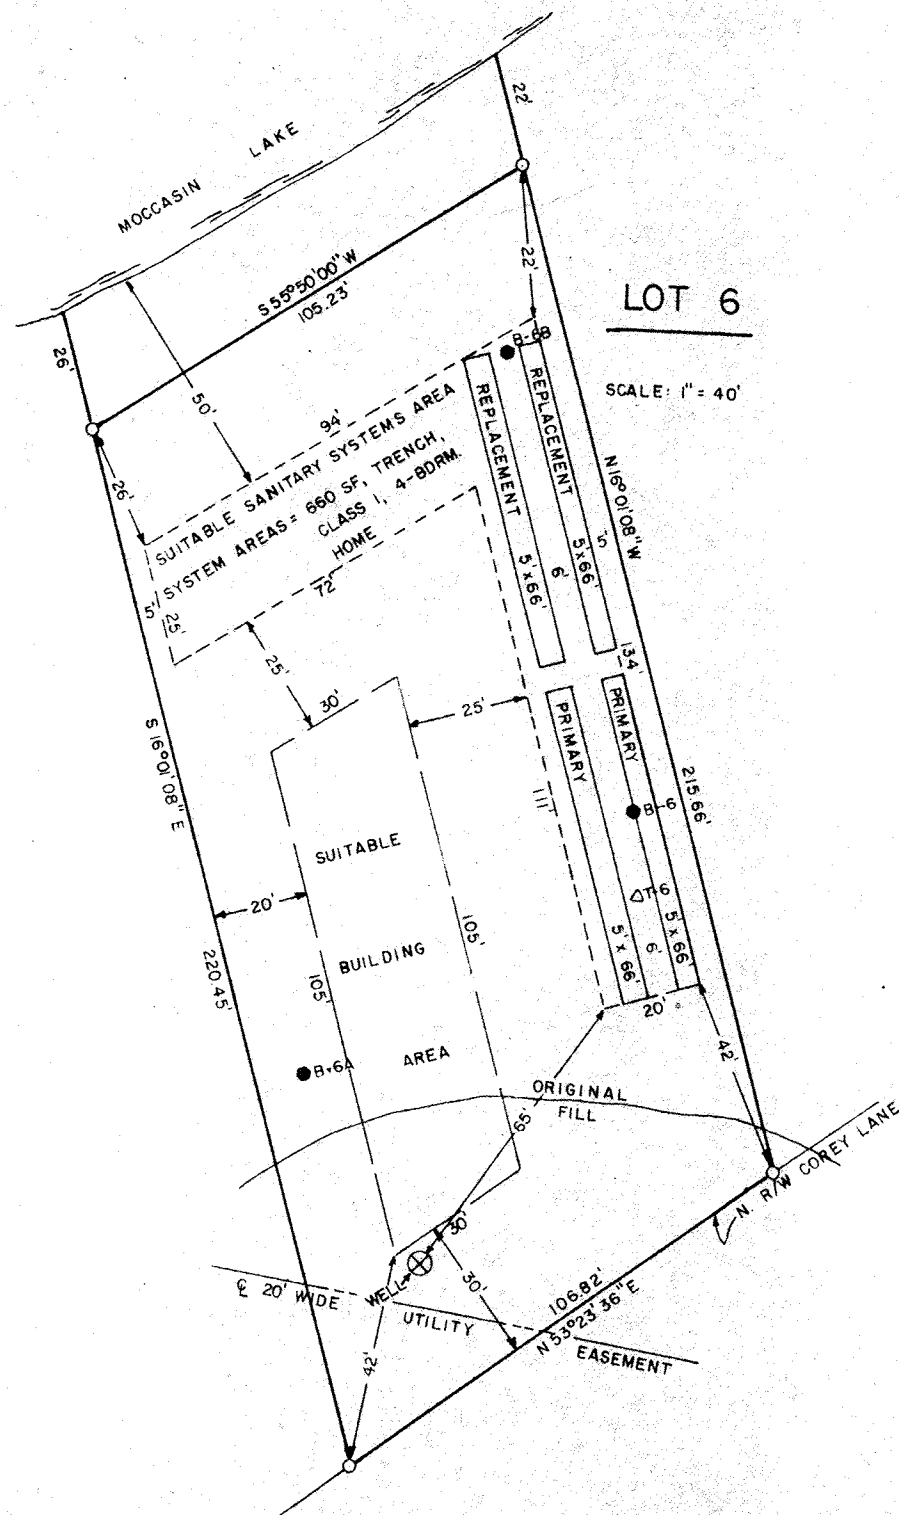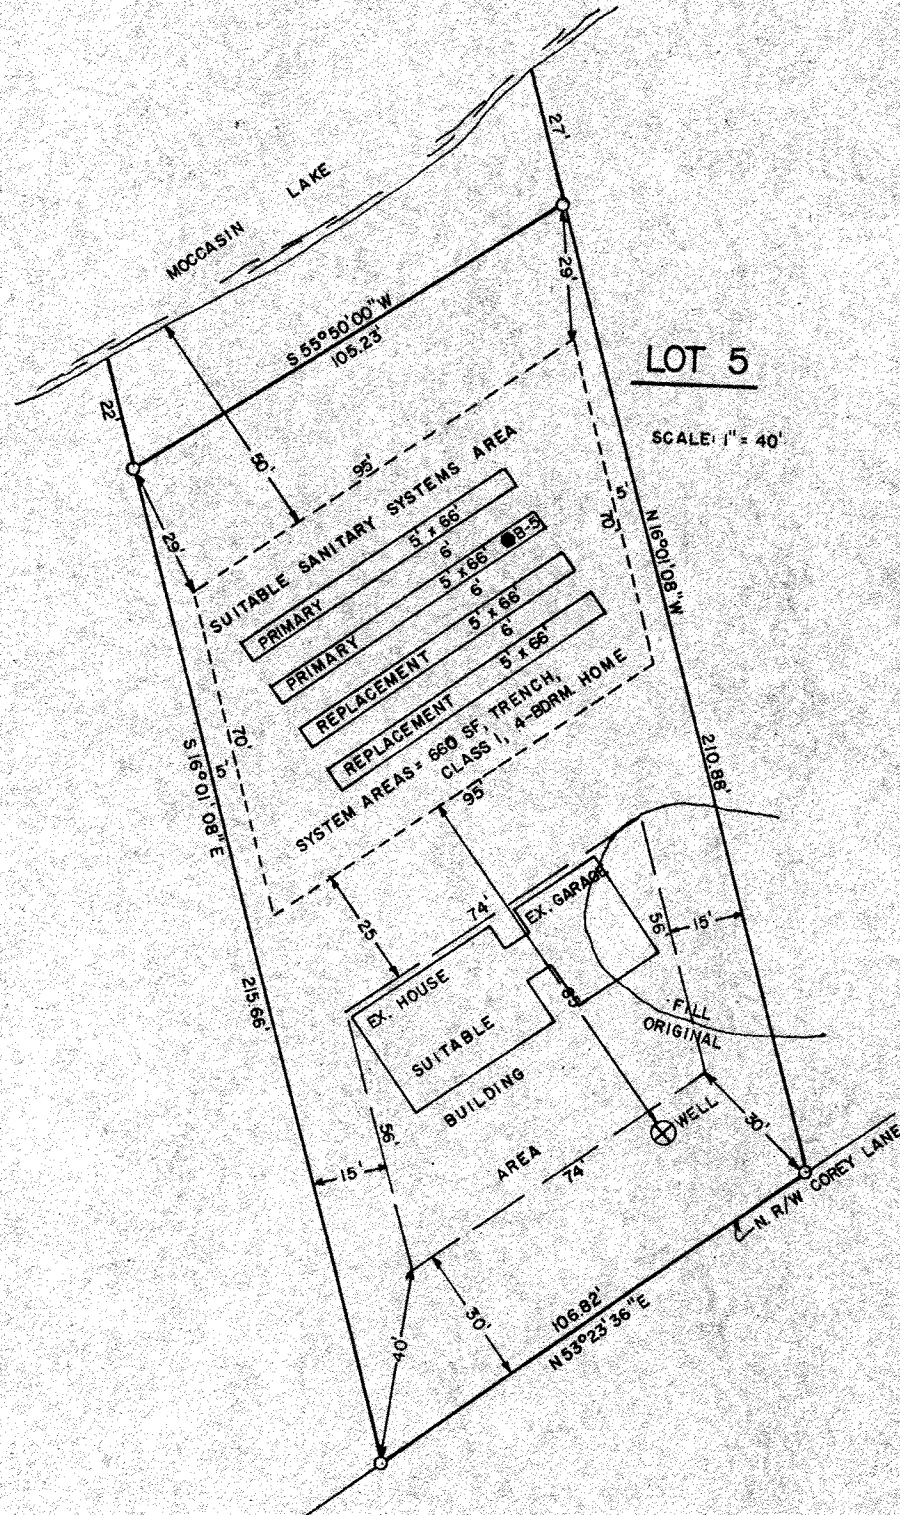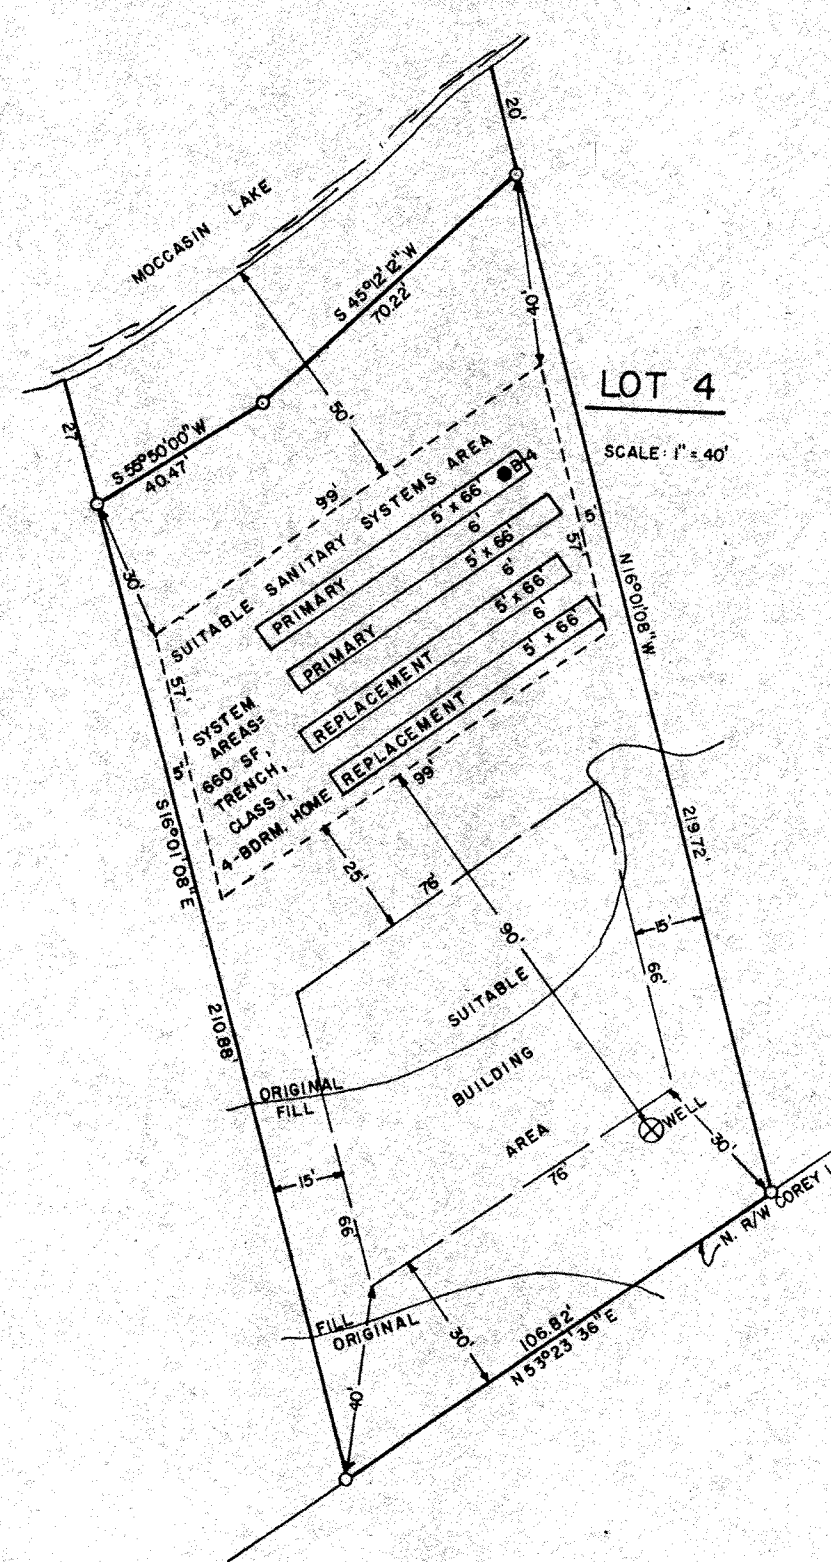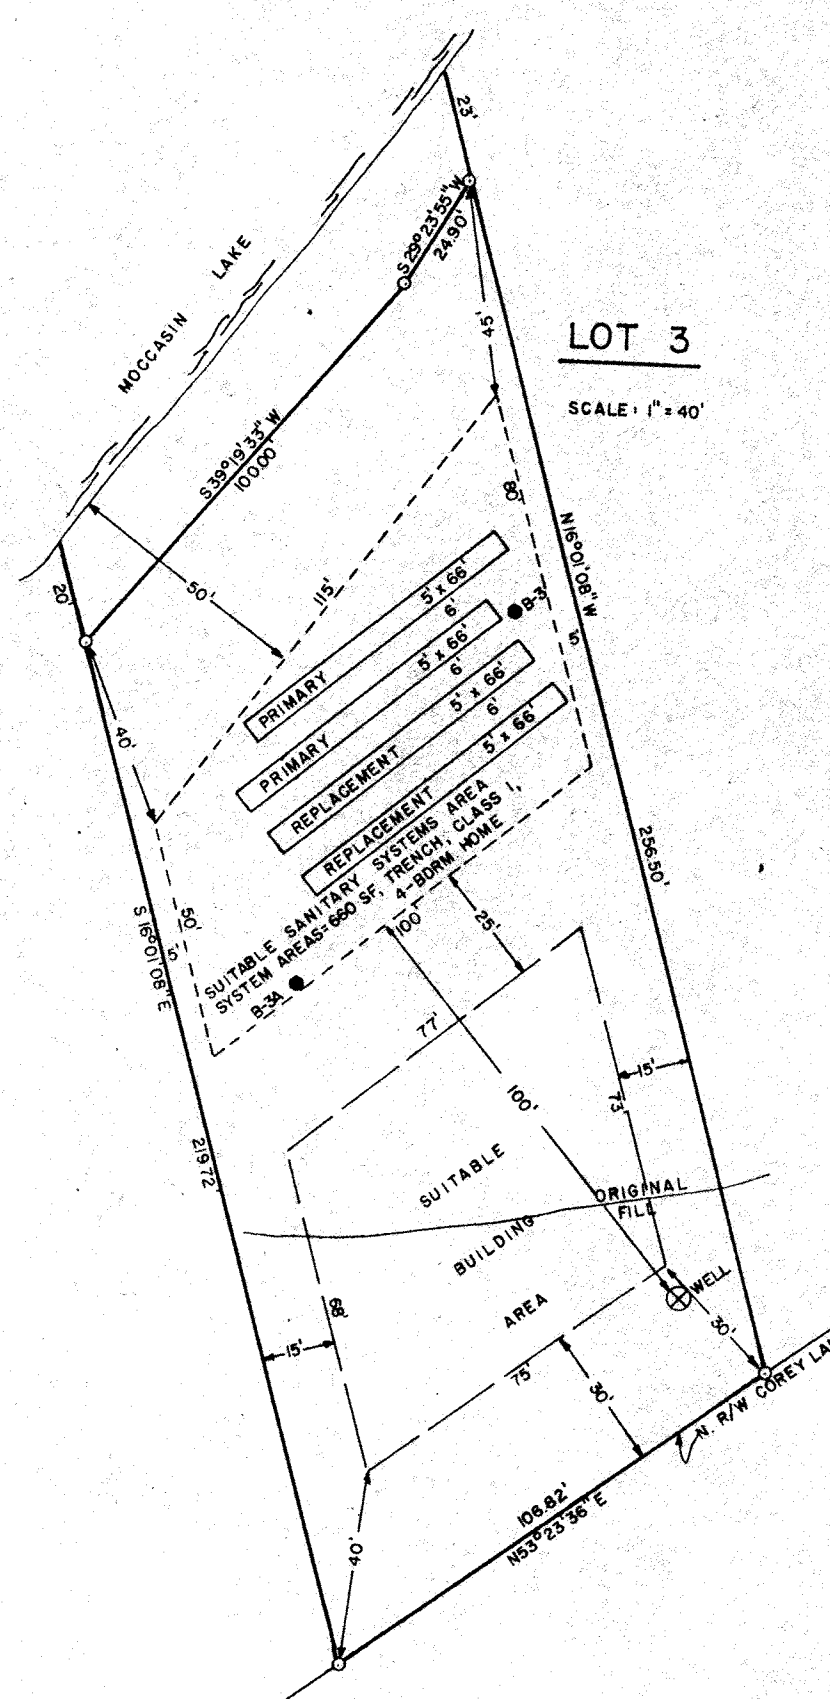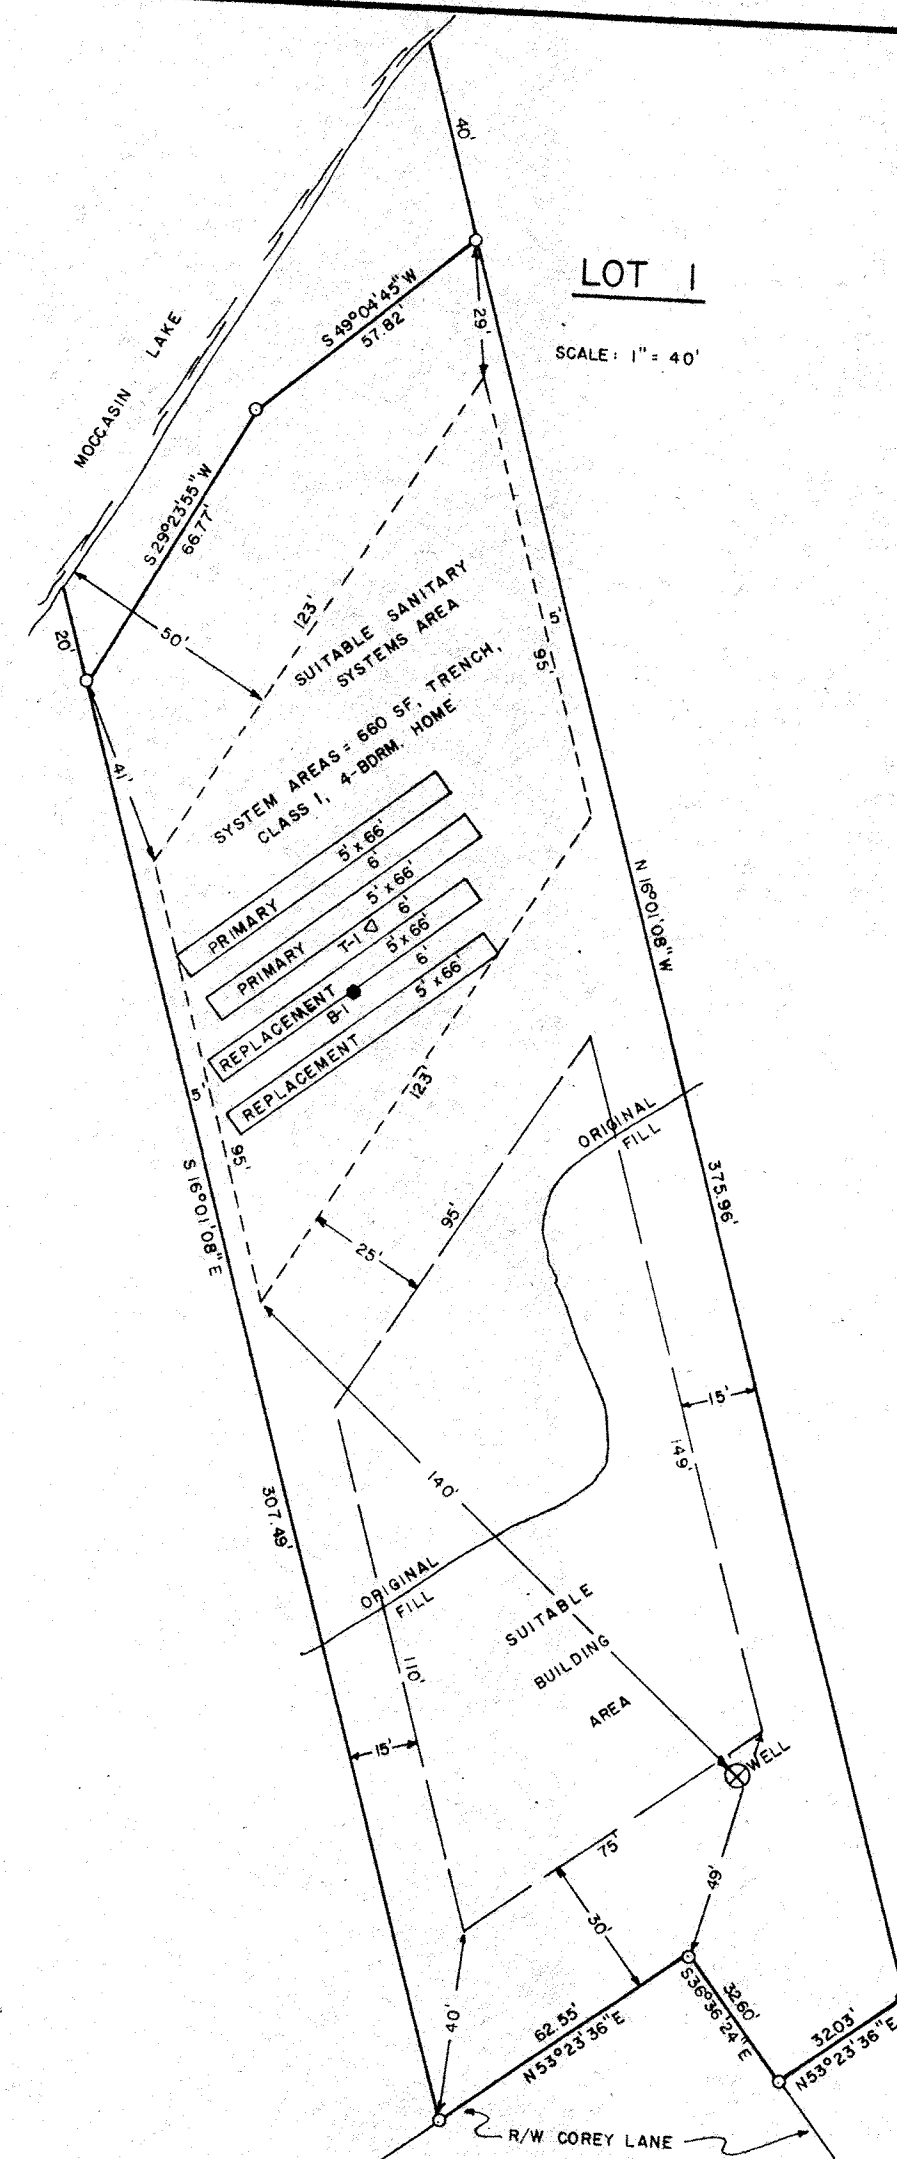

PREPLANNED LOTS TRANQUILITY SANDS


LOCATED IN GOV'T LOT 4, SECTION 8, T34N, R10E
TOWN OF ELCHO, LANGLADE COUNTY, WI

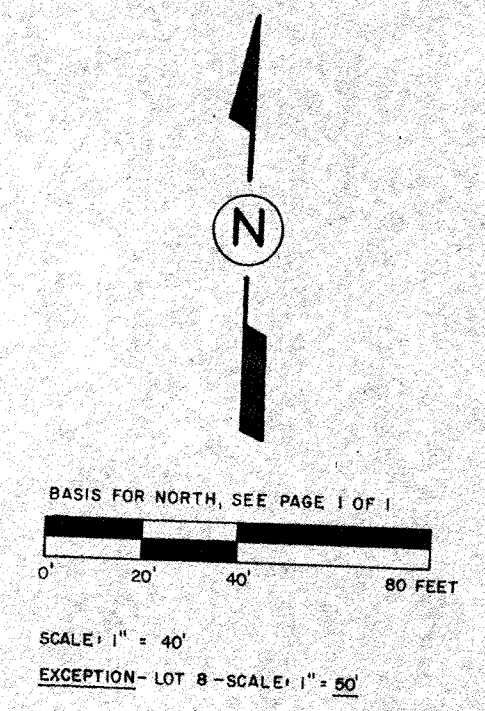

William F. Kelly
7-15-87

TRANQUILITY SANDS

LOCATED IN GOV'T LOT 4, SECTION 8, T34N, R10E, TOWN OF ELCHO, LANGLADE COUNTY, WISCONSIN

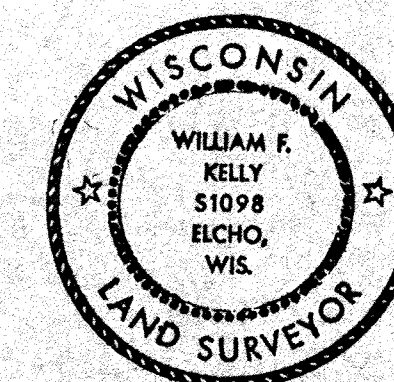

William F. Kelly 7/16/87

I, WILLIAM F. KELLY, REGISTERED LAND SURVEYOR, DO HEREBY CERTIFY THAT I HAVE SURVEYED, SUBDIVIDED AND MAPPED THE "TRANQUILITY SANDS" PLAT LOCATED IN GOV'T LOT 4, SECT. 8, T34N, R10E, TOWN OF ELCHO, COUNTY OF LANGLADE, STATE OF WISCONSIN, DESCRIBED AS FOLLOWS: COMMENCING AT THE S. & W. CORNER; THENCE S88°47'06"W, 191.45 FEET; THENCE N16°01'08"W, 34.72 FEET TO THE POINT OF BEGINNING; THENCE N16°01'08"W, 1123.01 FEET; THENCE S45°04'45"W, 57.82 FEET; THENCE S29°23'55"W, 232.07 FEET; THENCE S39°19'33"W, 100.00 FEET; THENCE S45°12'12"W, 70.22 FEET; THENCE S55°50'00"W, 250.93 FEET; THENCE S72°15'23"W, 100.04 FEET; THENCE N71°59'03"W, 158.00 FEET; THENCE N54°49'35"W, 107.79 FEET; THENCE S41°29'40"W, 92.02 FEET; THENCE S20°28'19"W, 41.50 FEET; THENCE S31°35'24"W, 126.67 FEET; THENCE S42°24'29"W, 191.17 FEET; THENCE S04°11'12"W, 339.07 FEET; THENCE N86°46'33"E, 296.49 FEET; THENCE N88°05'45"E, 381.11 FEET; THENCE N88°56'52"E, 546.99 FEET; THENCE N16°01'08"W, 200.00 FEET; THENCE N88°56'52"E, 200.00 FEET; THENCE S16°01'08"E, 200.00 FEET; THENCE N88°56'52"E, 200.00 FEET TO THE POINT OF BEGINNING. SAID BOUNDARIES EXTEND TO THE LAKESHORE. THAT SAID PLAT CONTAINS 19.45 ACRES.

THAT I HAVE MADE SAID SURVEY, LAND DIVISION AND PLAT AT THE REQUEST AND UNDER THE DIRECTION OF COLIN C. HANDEYSIDE, OWNER OF SAID LANDS.

THAT SUCH PLAT IS A CORRECT REPRESENTATION OF THE EXTERIOR BOUNDARIES OF THE LAND SURVEYED AND THE SUBDIVISION MADE THEREOF.

THAT I HAVE FULLY COMPLIED WITH THE PROVISIONS OF CHAP. 236 OF THE WISCONSIN STATUTES, AS APPLICABLE, AND THE LAND DIVISION ORDINANCE OF THE COUNTY OF LANGLADE AND THE TOWN OF ELCHO IN SURVEYING, SUBDIVIDING AND MAPPING THE SAME.

DATED THIS 15TH DAY OF JULY, 1987.

William F. Kelly
WILLIAM F. KELLY, R.L.S. 1098

REVISED THIS 24TH DAY OF AUGUST, 1987.

OWNER'S CERTIFICATE

AS OWNER I HEREBY CERTIFY THAT I HAVE CAUSED THE LAND DESCRIBED ON THIS PLAT TO BE SURVEYED, DIVIDED, MAPPED AND DEDICATED AS REPRESENTED ON THIS PLAT. I FURTHER CERTIFY THAT THIS PLAT IS REQUIRED BY S. 236.10 OR S. 236.12 TO BE SUBMITTED TO THE FOLLOWING FOR APPROVAL OR OBJECTION:

APPROVAL: 1) TOWN BOARD, TOWN OF ELCHO

2) LANGLADE COUNTY WATER AND LAND USE COMMITTEE

OBJECTION: 1) DEPARTMENT OF DEVELOPMENT

2) DEPARTMENT OF INDUSTRY, LABOR AND HUMAN RELATIONS

WITNESS THE HAND AND SEAL OF SAID OWNER AND MORTGAGEE THIS 24TH DAY OF AUGUST, 1987, IN THE PRESENCE OF:

WITNESS

Robyn R. Visser
WITNESS

COLIN C. HANDEYSIDE, OWNER

STATE BANK OF ELCHO, MORTGAGEE

STATE OF WISCONSIN)
COUNTY OF LANGLADE)PERSONALLY CAME BEFORE ME THIS 24TH DAY OF AUGUST, 1987, THE ABOVE NAMED COLIN C. HANDEYSIDE, TO ME KNOWN TO BE THE PERSON WHO EXECUTED THE FOREGOING INSTRUMENT AND ACKNOWLEDGED THE SAME.

MY COMMISSION EXPIRES _____

NOTARY PUBLIC, STATE OF WI

TREASURER'S CERTIFICATE:

STATE OF WISCONSIN)
COUNTY OF LANGLADE)

I, (1) MARY NOVAK, (2) BEATRICE GOERKE, BEING DULY ELECTED, AND QUALIFIED TREASURER OF THE (1) COUNTY OF LANGLADE, (2) TOWN OF ELCHO, DO HEREBY CERTIFY THAT IN ACCORDANCE WITH THE RECORDS IN OUR OFFICES, THERE ARE NO UNPAID TAXES OR SPECIAL ASSESSMENT AND NO UNREDEEMABLE TAX SALES ON ANY OF THE LAND INCLUDED IN THE PLAT OF "TRANQUILITY SANDS".

DATE: 8-27-87 (1) Mary Novak, TREASURER

DATE: August 28 (2) Beatrice Goerke, TREASURER

APPROVAL OF LANGLADE COUNTY WATER AND LAND USE COMMITTEE:

RESOLVED, THAT THE PLAT OF "TRANQUILITY SANDS" IN THE TOWN OF ELCHO, COUNTY OF LANGLADE, STATE OF WISCONSIN, IS HEREBY APPROVED BY THE LANGLADE COUNTY WATER AND LAND USE COMMITTEE THIS 26TH DAY OF AUGUST, 1987.

MARVIN TESSMER, CHAIRMAN

DIANN RAITH, SECRETARY


TOWN OF ELCHO, RESOLUTION OF APPROVAL:








RESOLVED, THAT THE PLAT OF "TRANQUILITY SANDS" LOCATED IN THE TOWN OF ELCHO, COUNTY OF LANGLADE, STATE OF WISCONSIN, IS HEREBY APPROVED BY THE TOWN OF ELCHO THIS 26TH DAY OF AUGUST, 1987.

JEROME POLITOSKI, CHAIRMAN

I HEREBY CERTIFY THAT THE FOREGOING IS A COPY OF A RESOLUTION ADOPTED BY THE TOWN BOARD OF THE TOWN OF ELCHO ON THE 26TH DAY OF AUGUST, 1987.

DOLORES FROLAND, CLERK

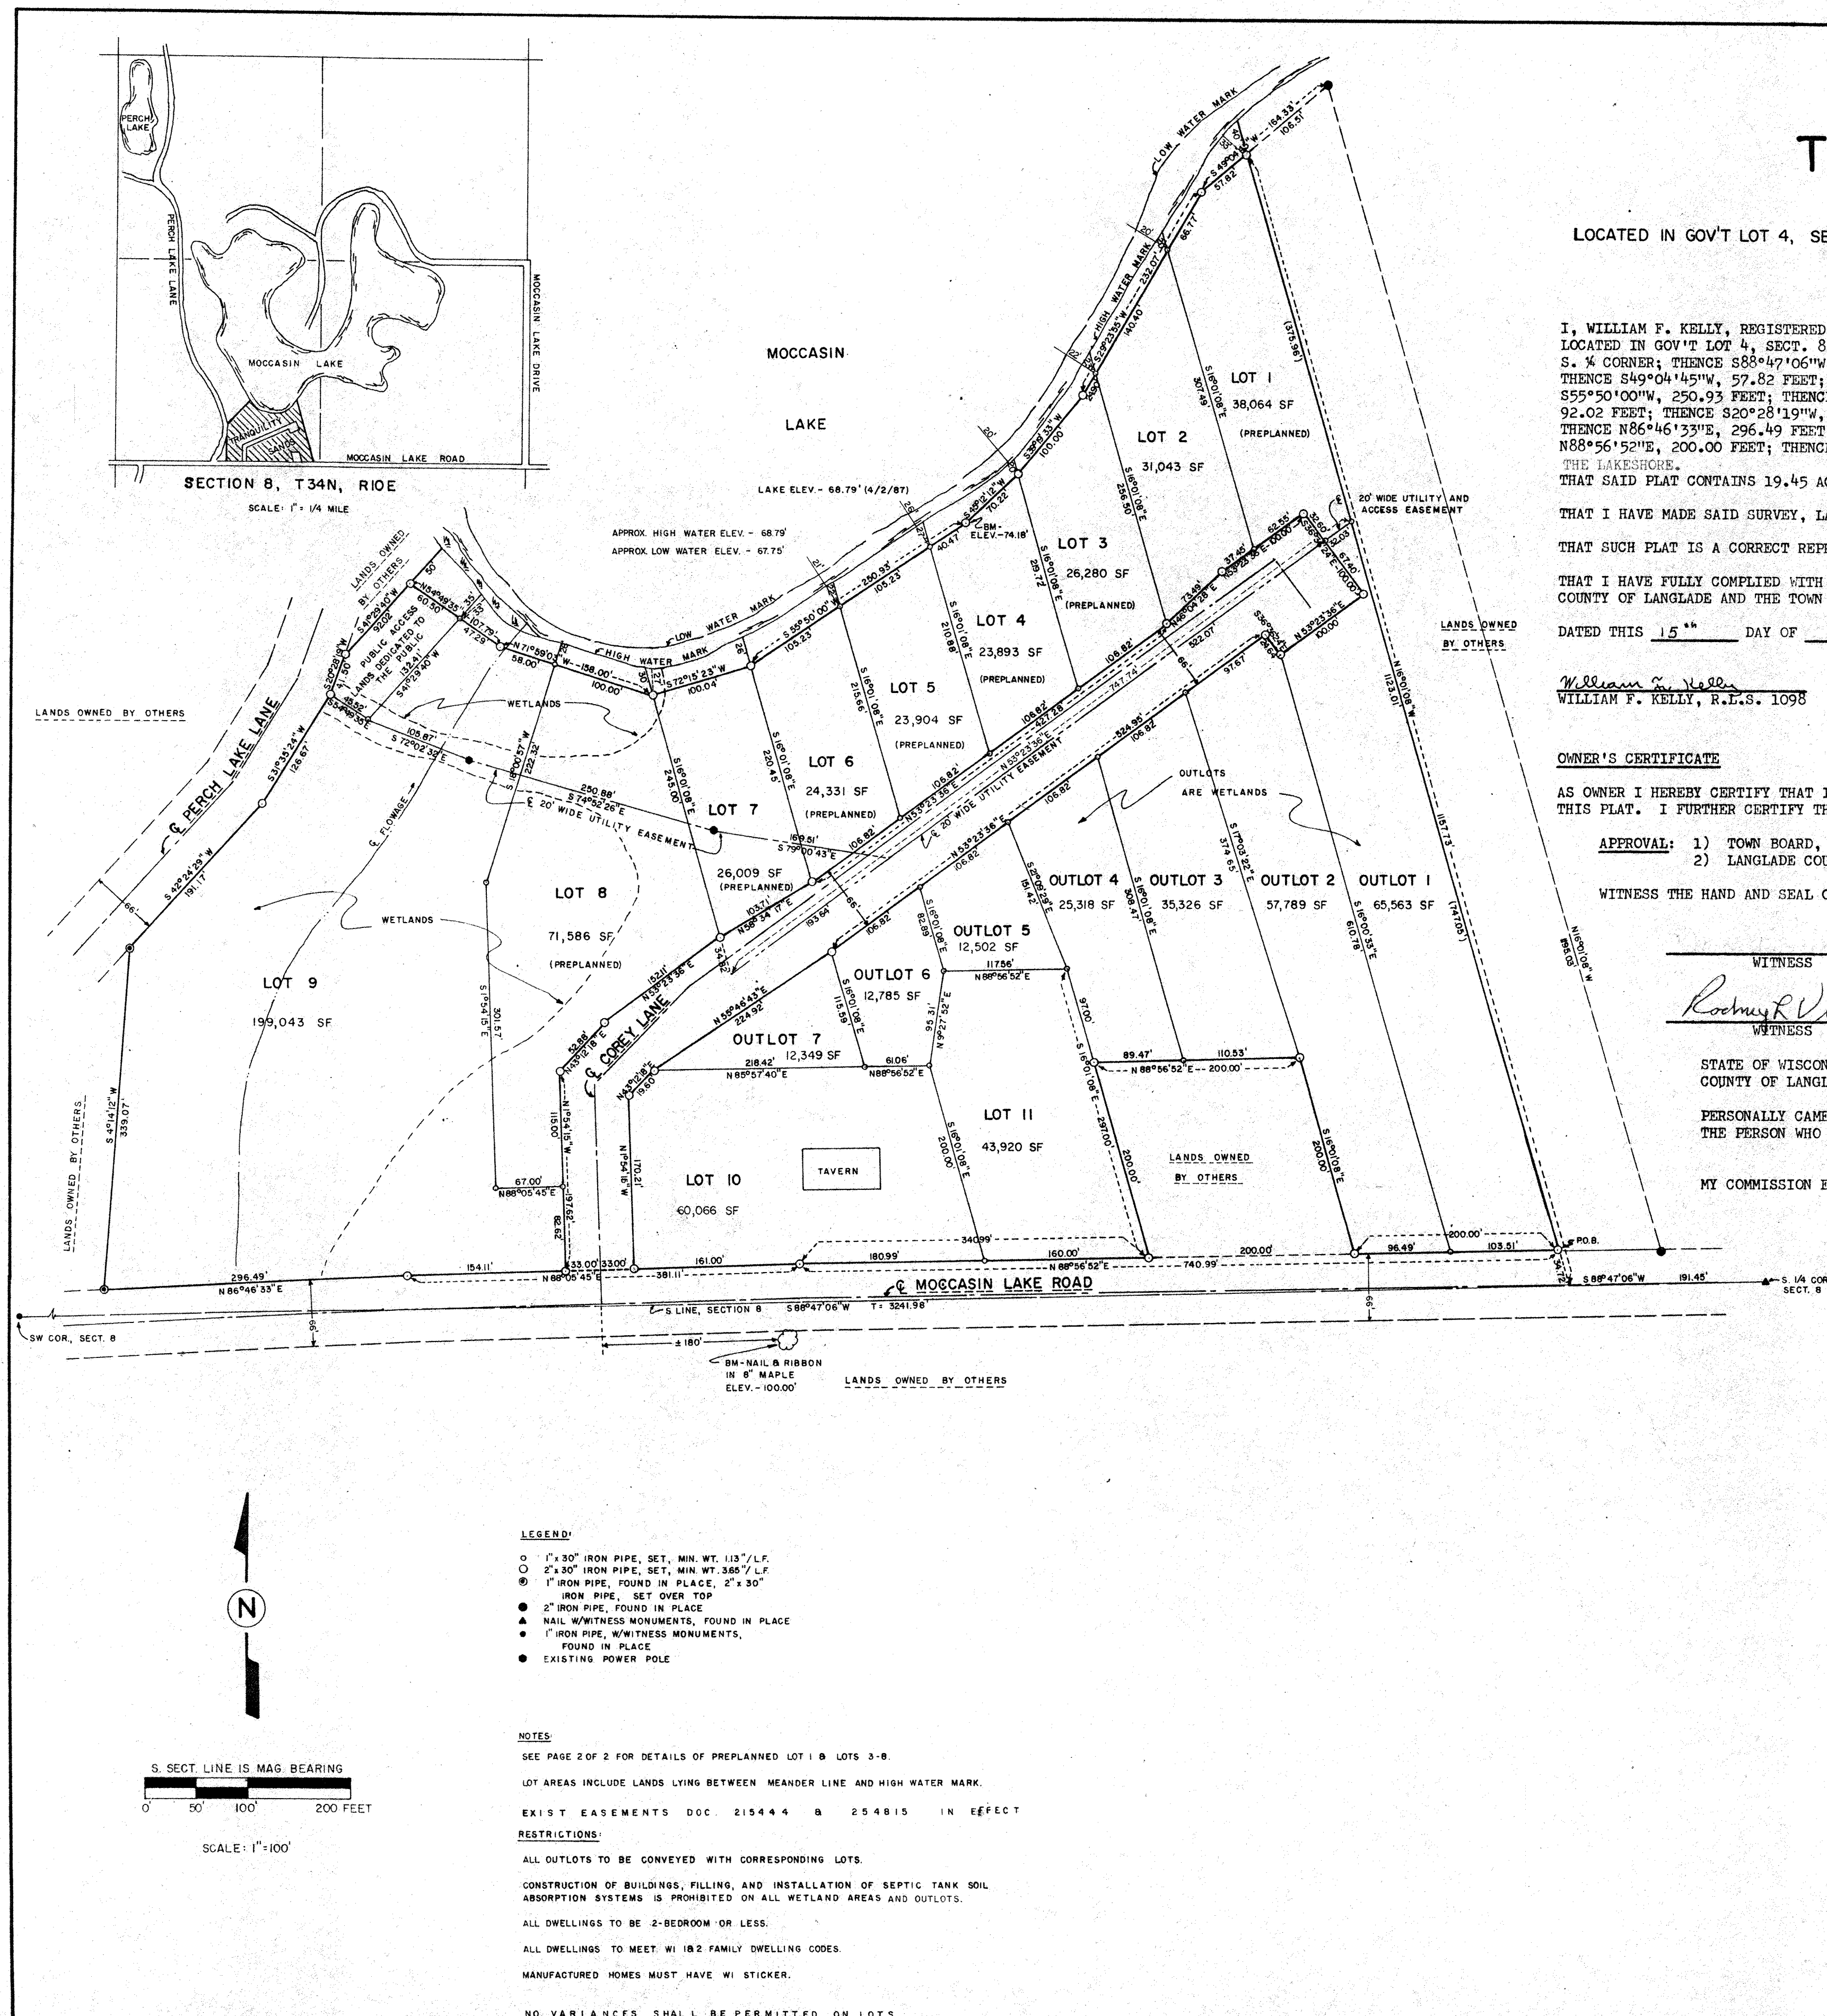

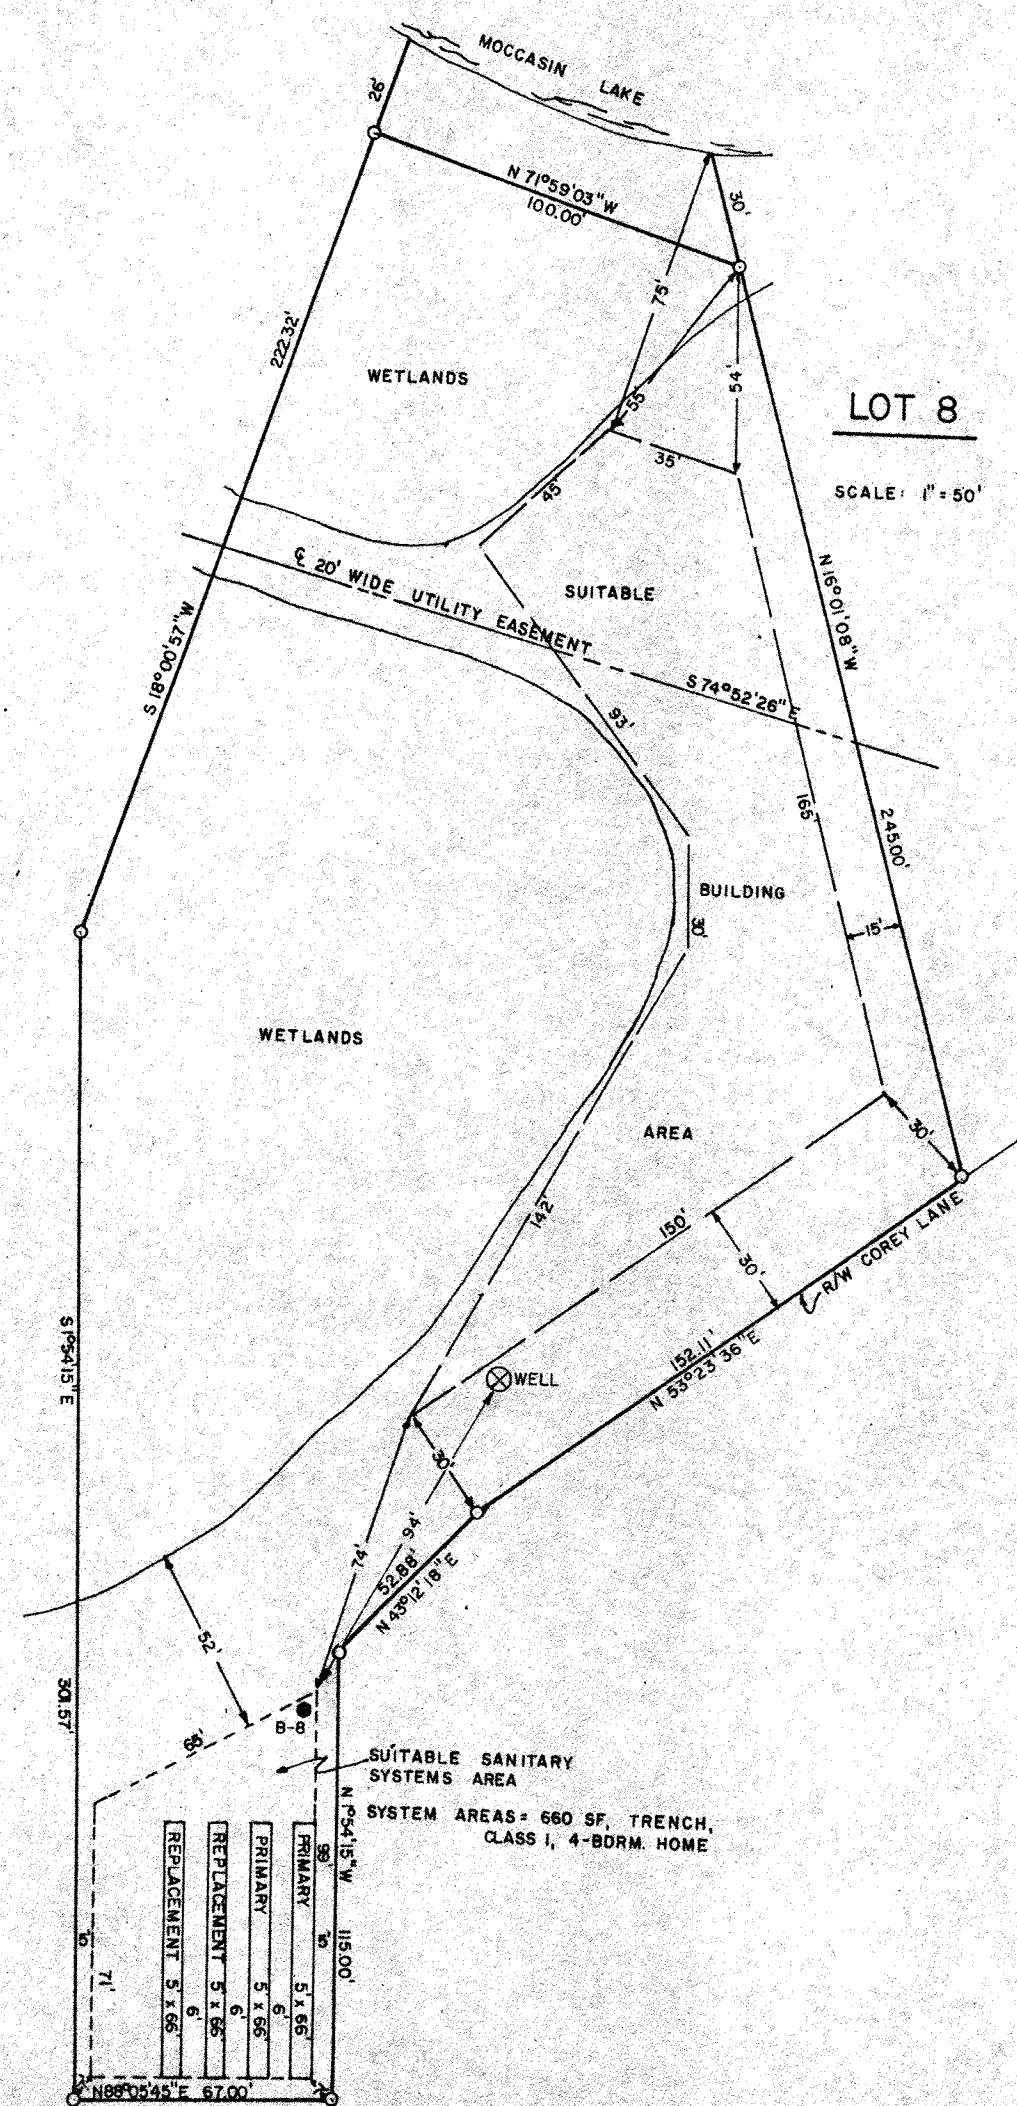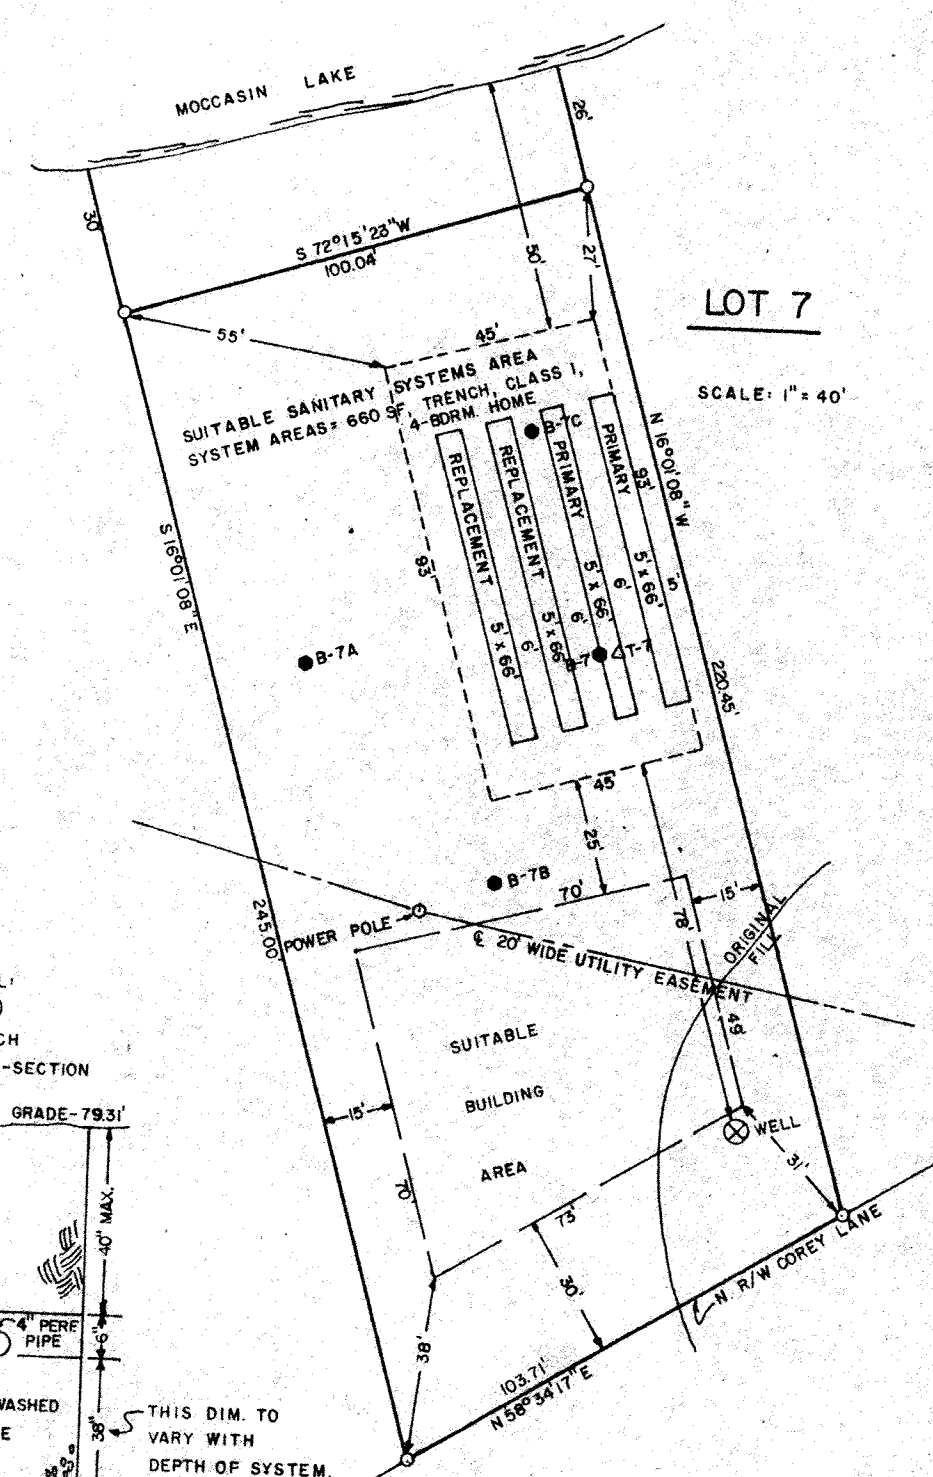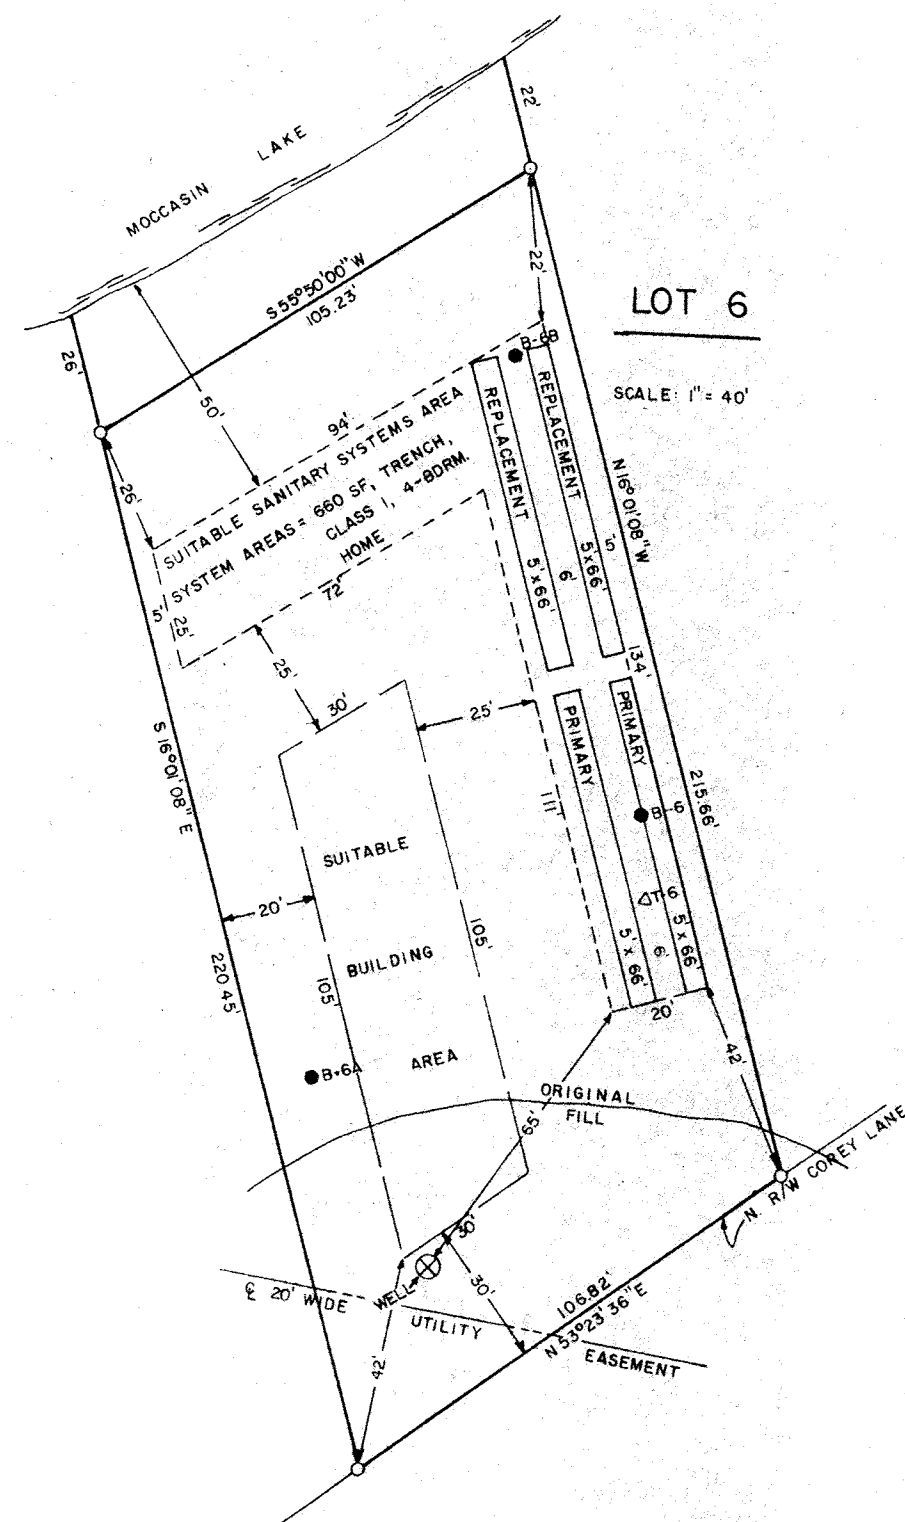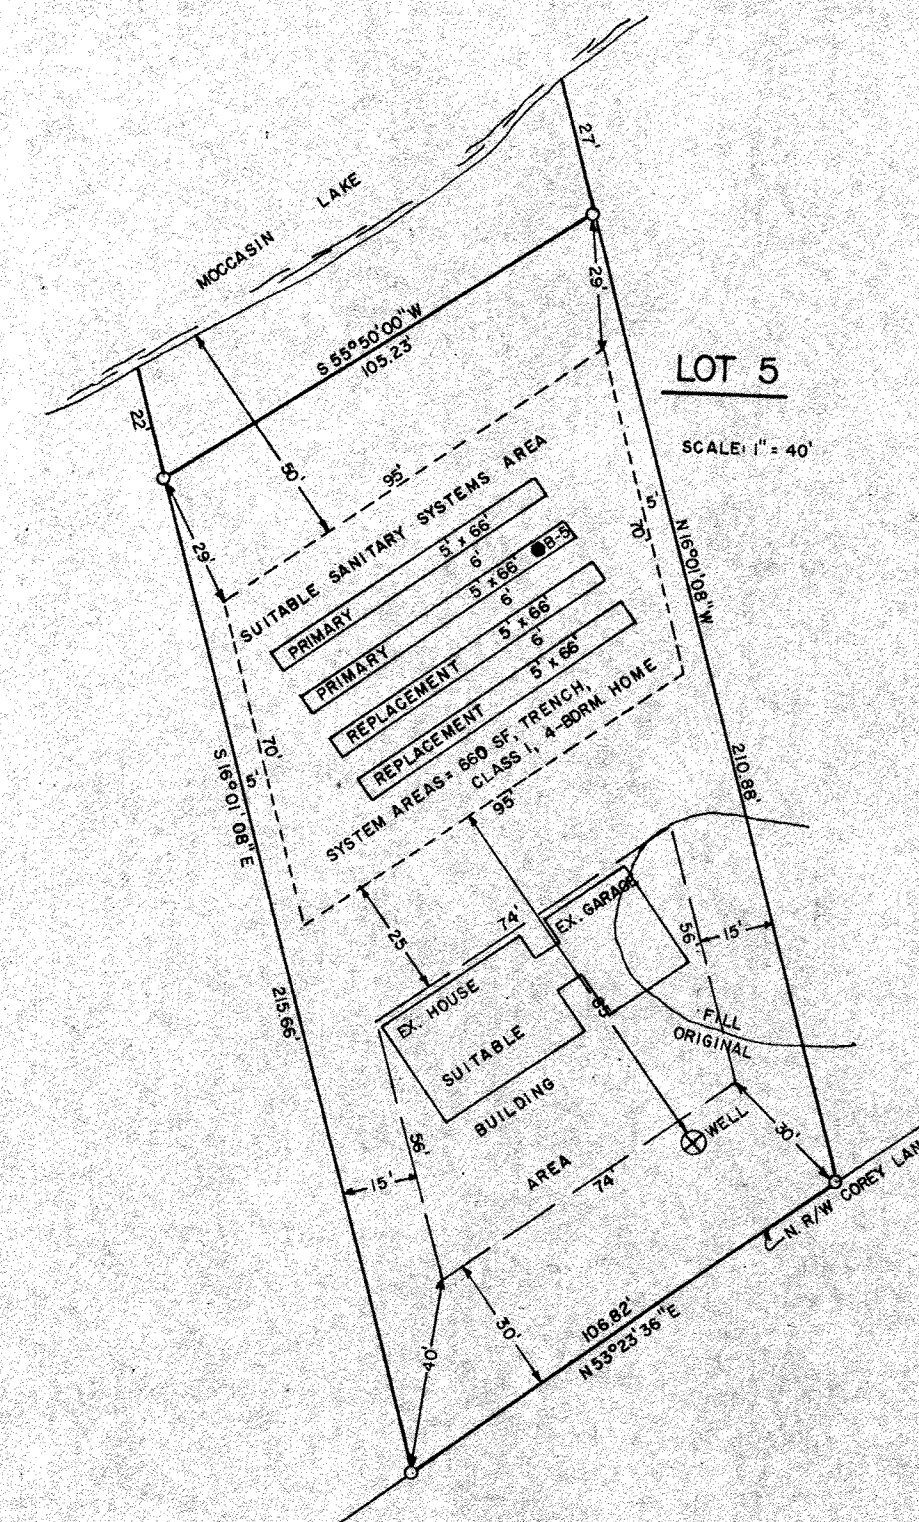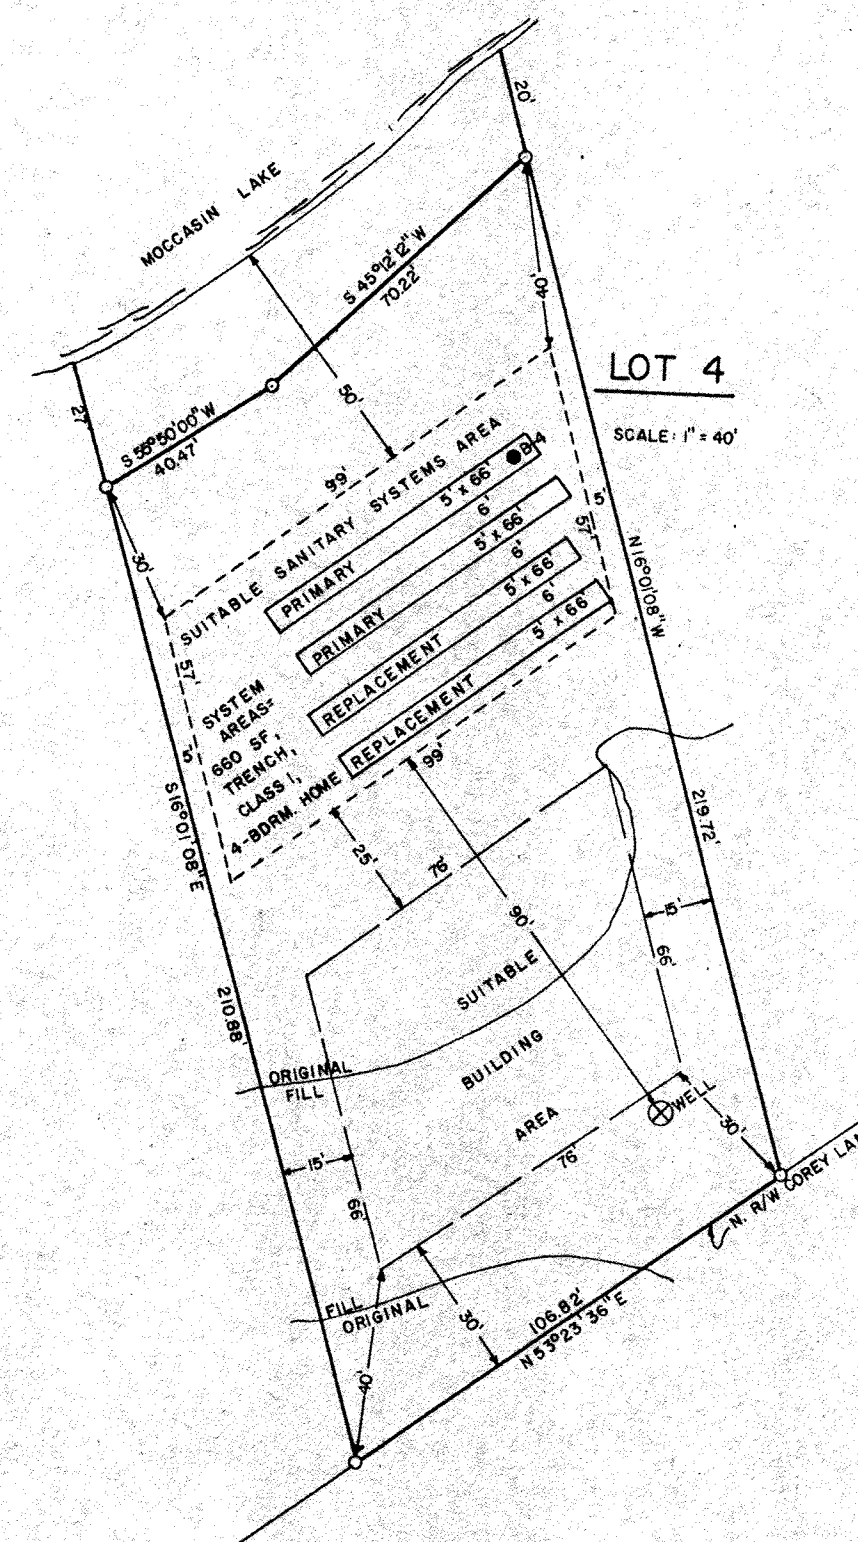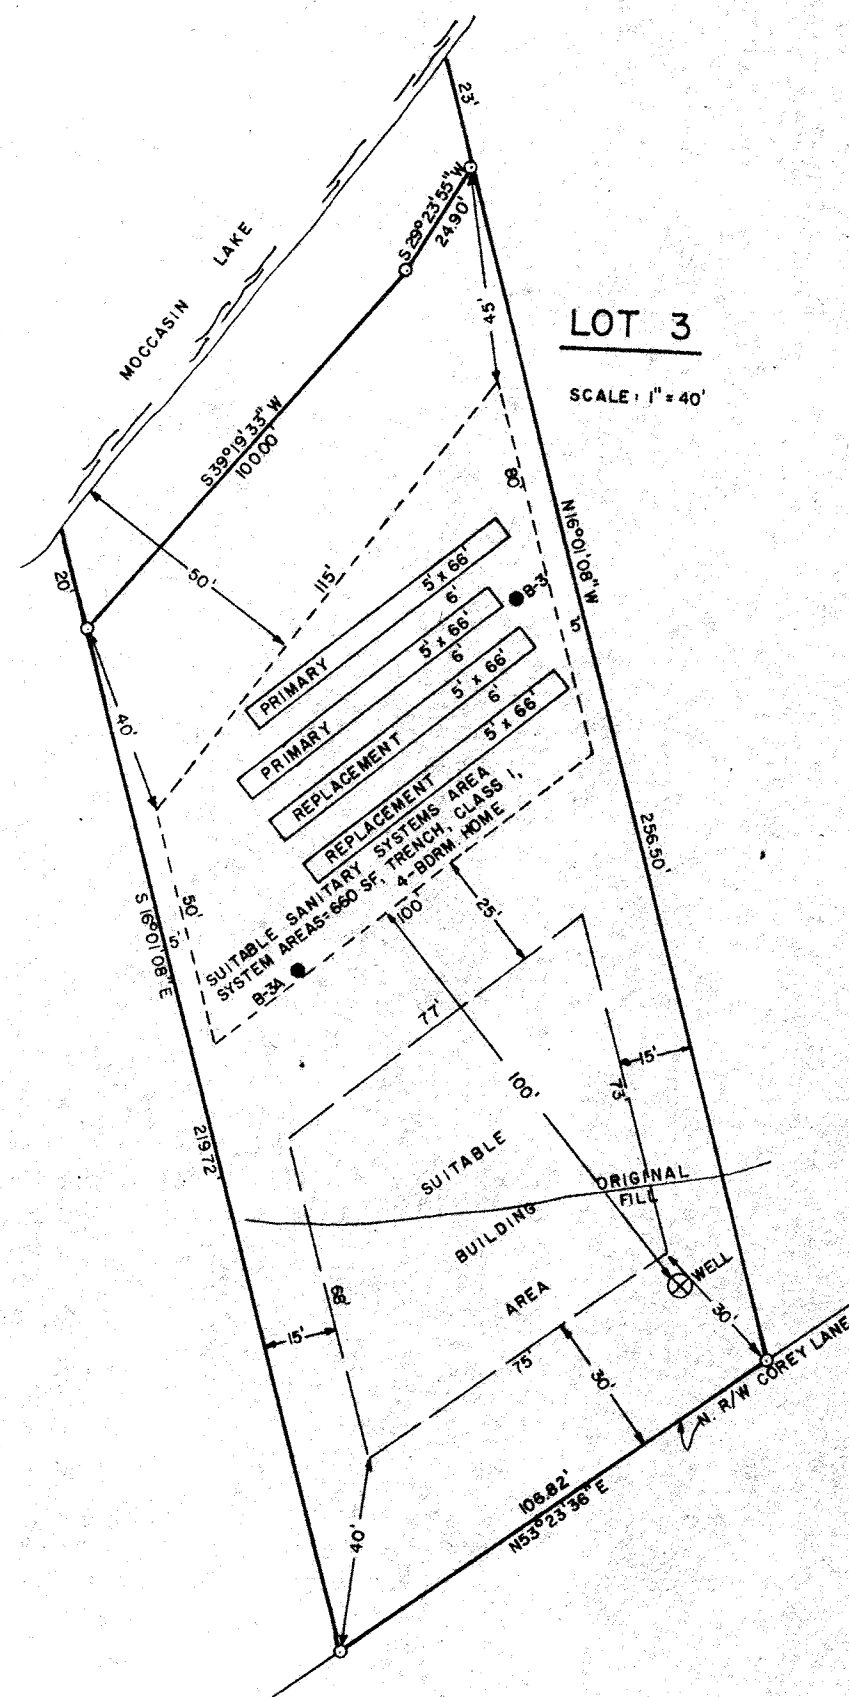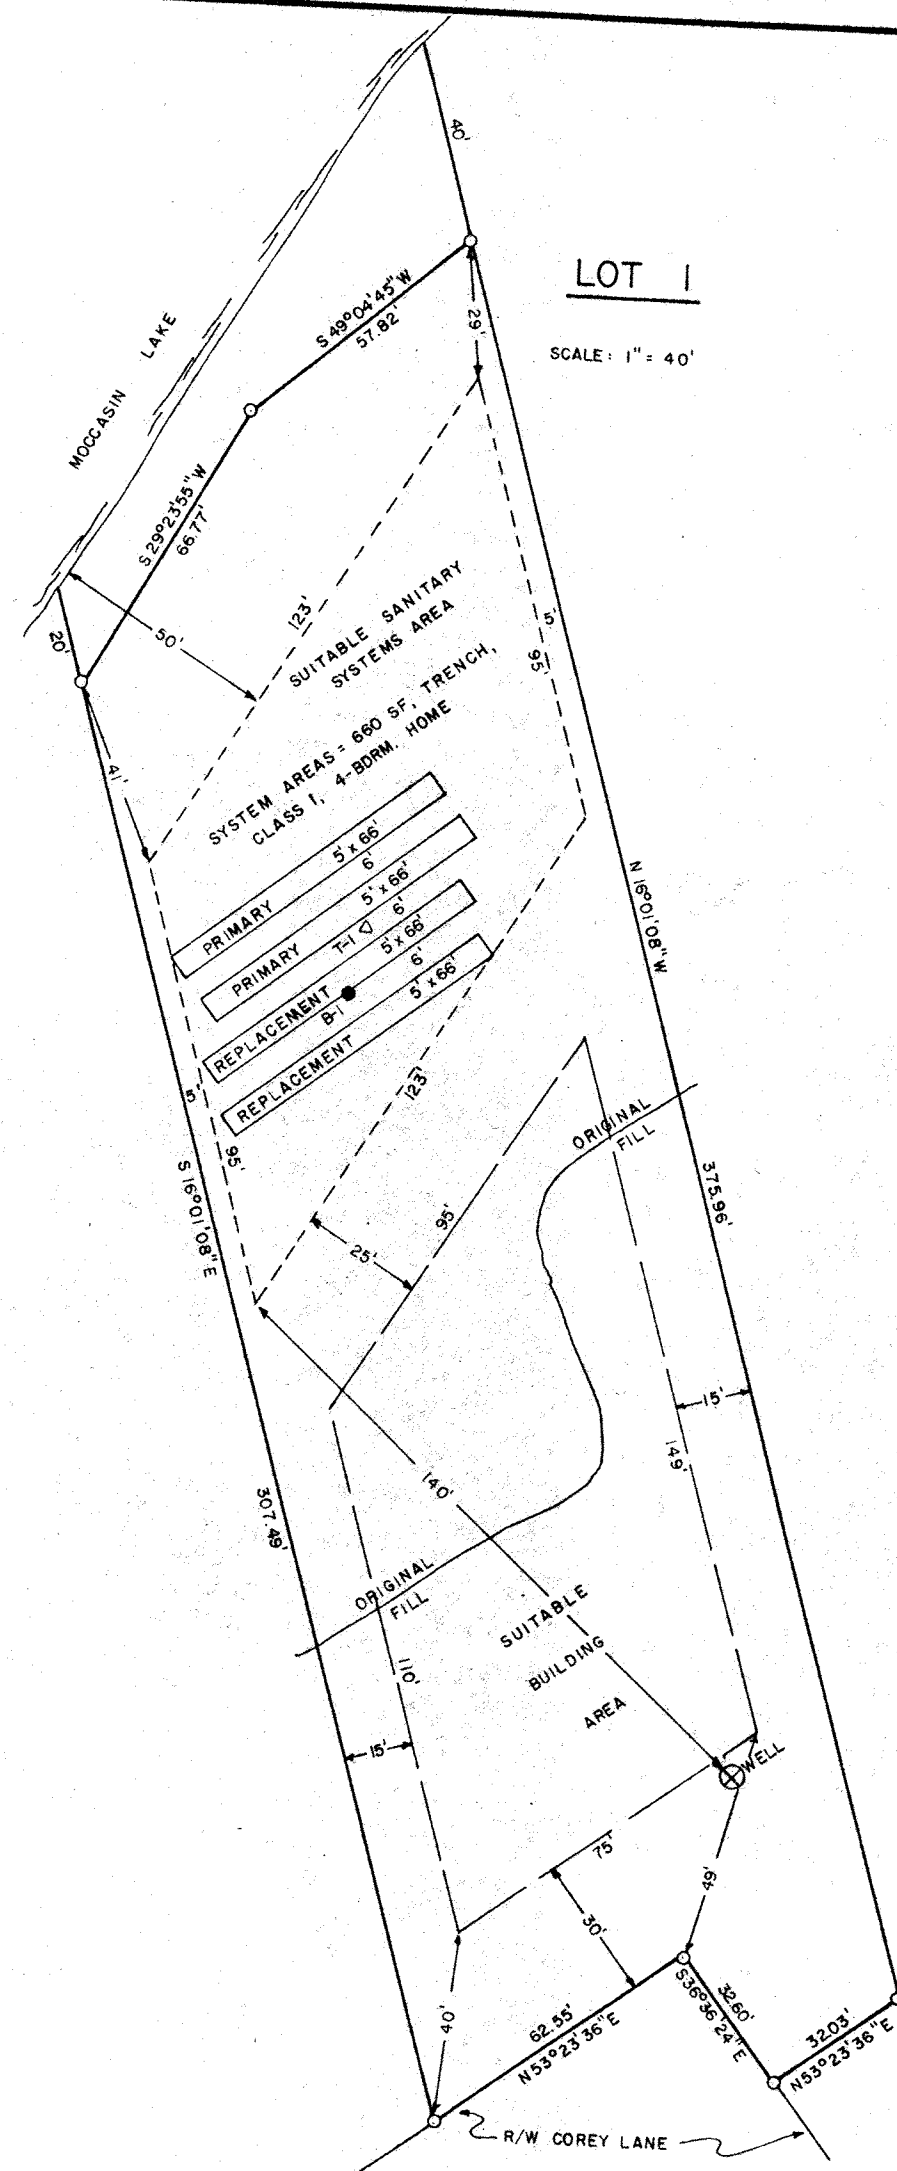


PREPLANNED LOTS TRANQUILITY SANDS

LOCATED IN GOV'T LOT 4, SECTION 8, T34N, R10E
TOWN OF ELCHO, LANGLADE COUNTY, WI



0' 20' 40' 80 FEET

SCALE: 1" = 40'
EXCEPTION - LOT 8 - SCALE: 1" = 50'

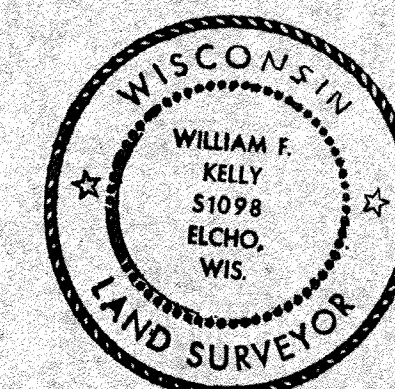

William F. Kelly
7-15-97