


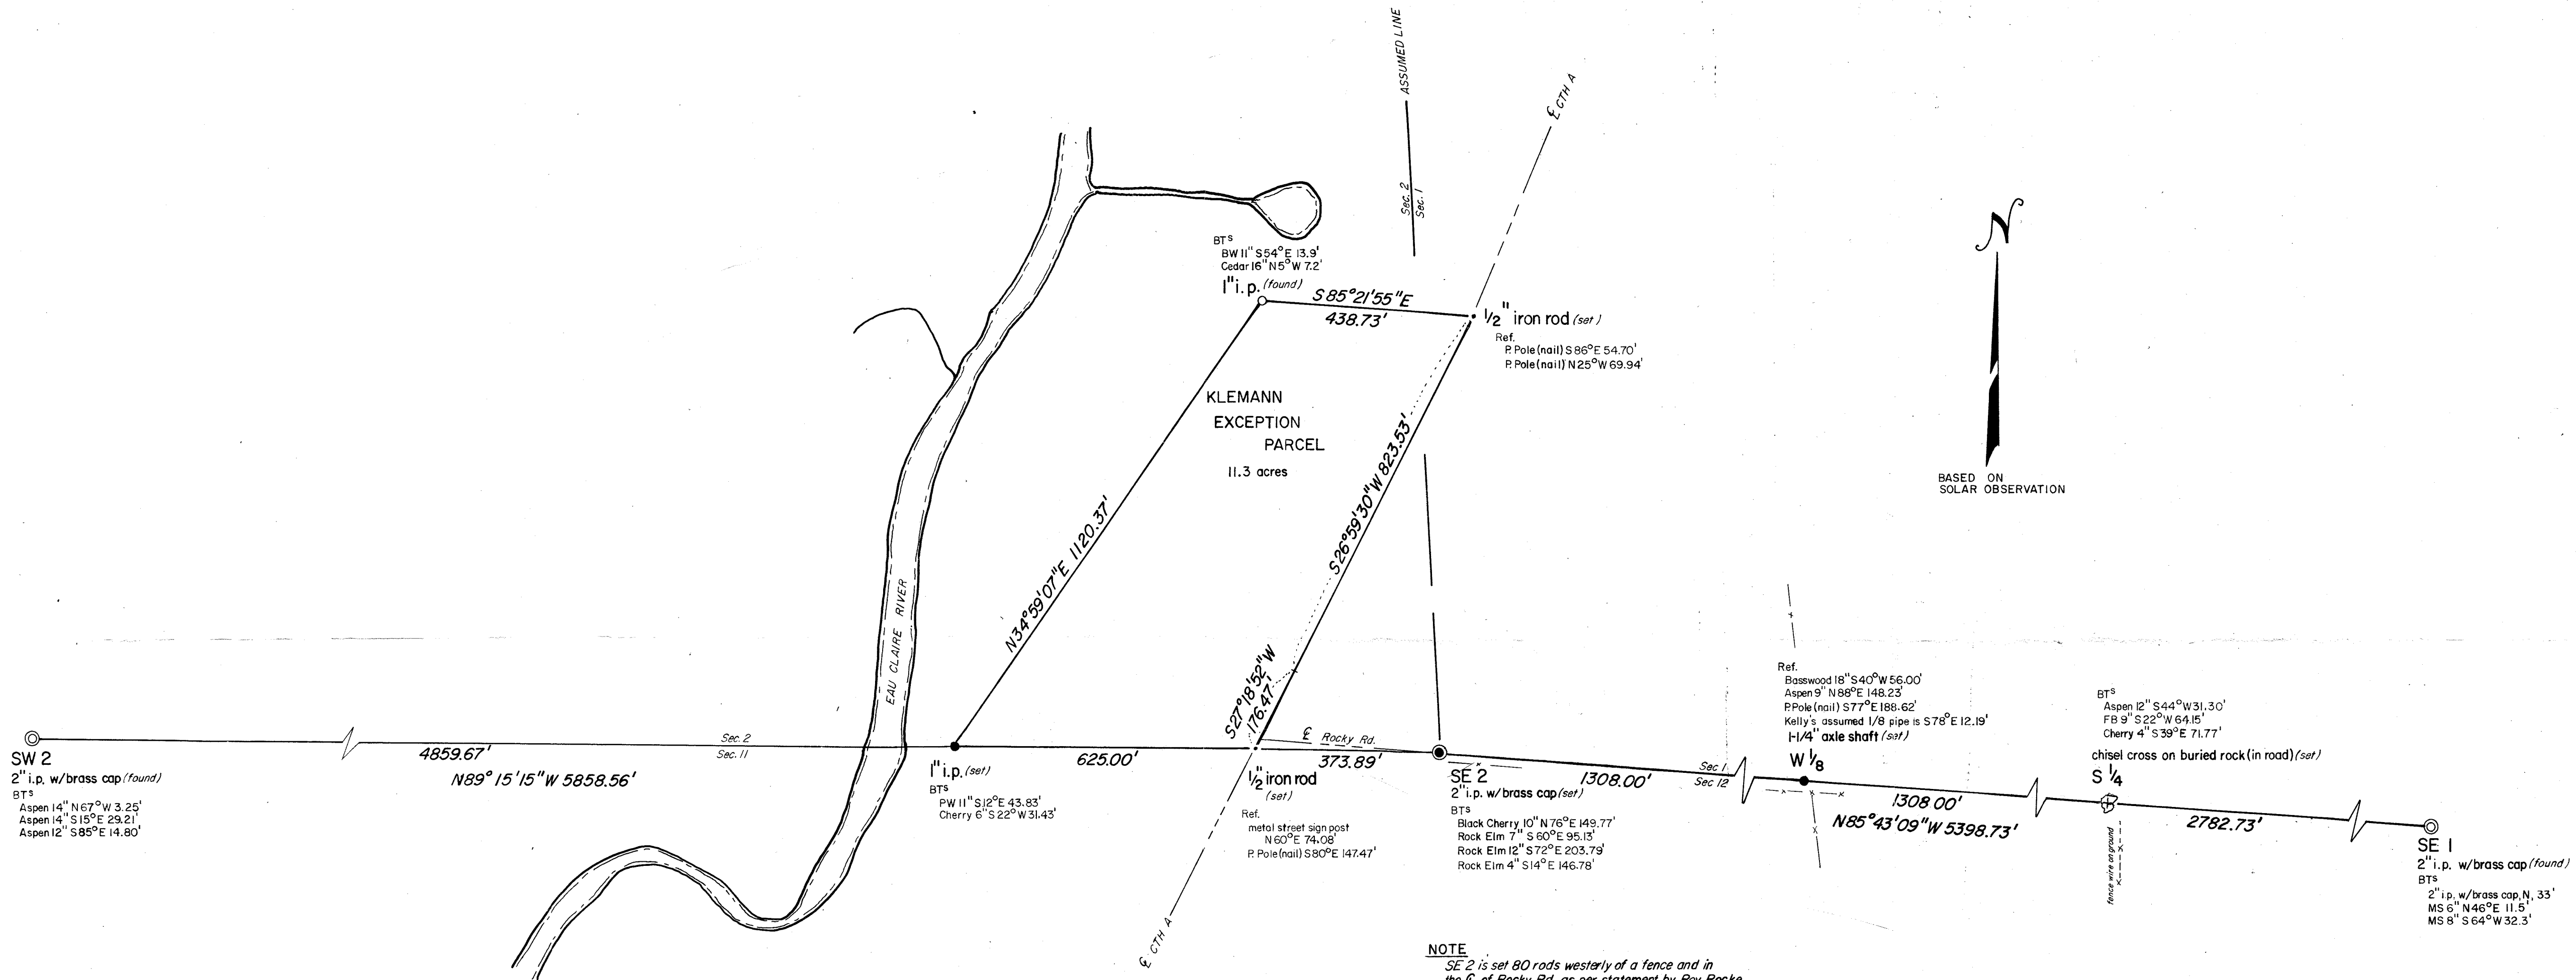

NOTE
SE 2 is set 80 rods westerly of a fence and in the $\angle$ of Rocky Rd. as per statement by Roy Rocke.

W 1/8 Sec. 1 is set 1308' easterly of SE 2 using data from a Langlade Co. deed v. 152 p. 536.

S 1/4 Sec. 1 is set 1308' easterly of W 1/8.

NOTE:
Reservations found in Vol. 274 pg. 127 are not shown this map.

I, M.E. Seymour RLS-1412 certify this is a correct representation of Part of Sec. 1 & 2, T32N, R11E, to the best of my knowledge and belief.


Marvin E. Seymour Dec. 15, 1980

RECORD # 40097
LANGLADE COUNTY SURVEYORS OFFICE
DATE FILED: 6-4-93 BY: SDP

EXHIBIT "A"
Part of Sections 1 & 2
T 32 N, R 11 E, Langlade Co.



Survey for the State of Wisconsin
Department of Natural Resources

Scale 1" = 200' Dr. by MES 12/80

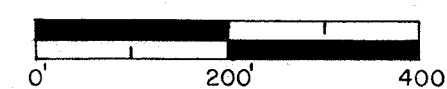


This is only
copy I have
of this map.
Please return
or send
duplicate
Town of NEVA

W. F. Kelly

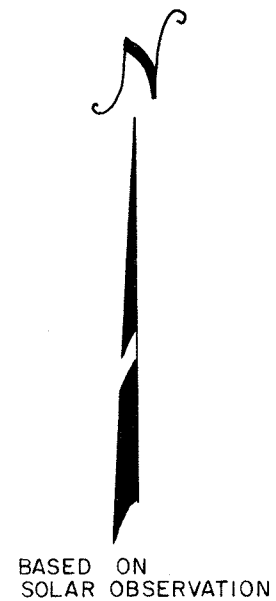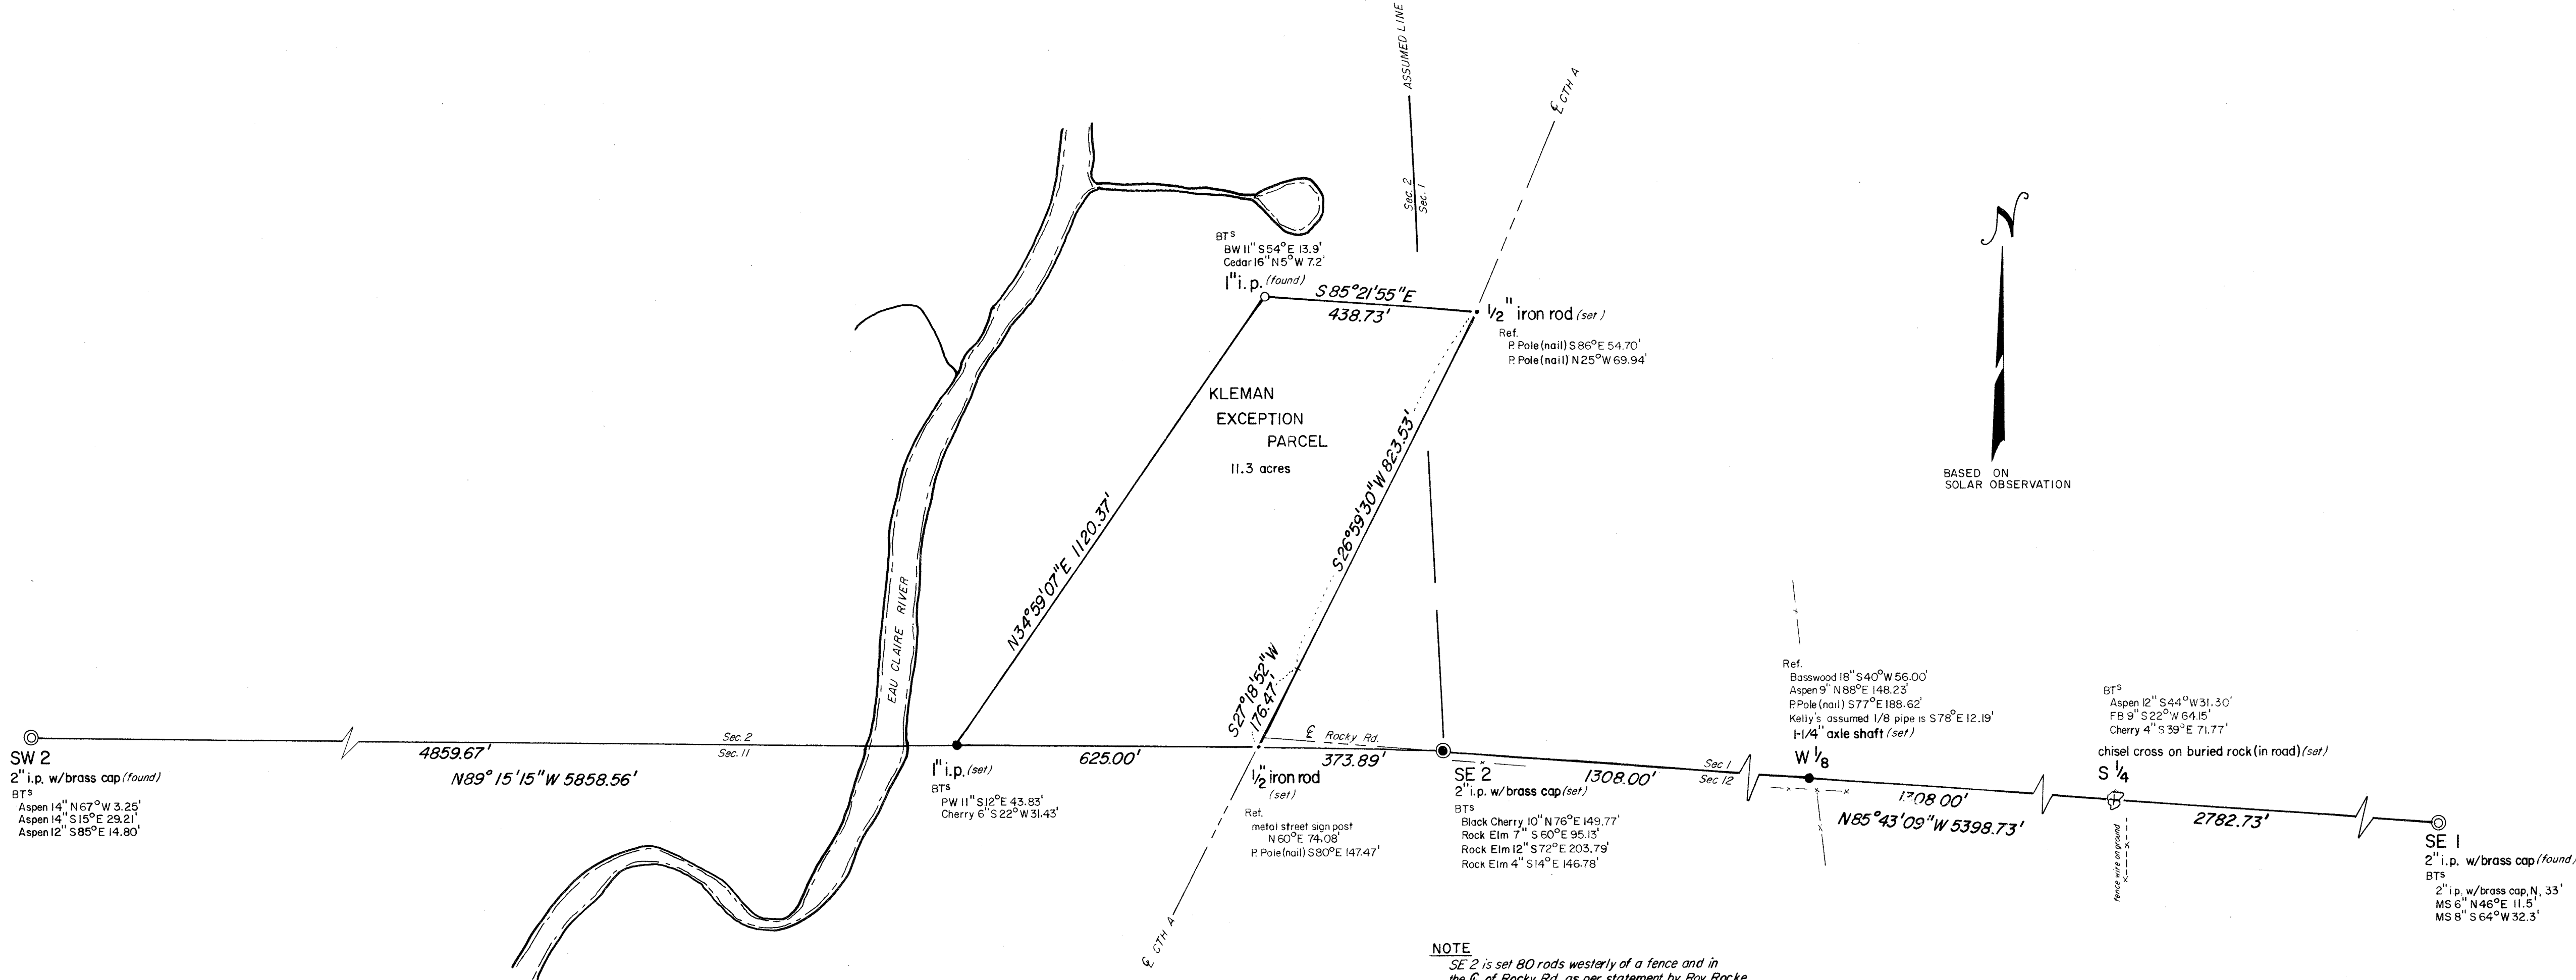

NOTE
 SE 2 is set 80 rods westerly of a fence and in the E of Rocky Rd. as per statement by Roy Locke.
 W 1/8 Sec. 1 is set 1308' easterly of SE 2 using data from a Langlade Co. deed v. 152 p. 536.
 S 1/4 Sec. 1 is set 1308' easterly of W 1/8

NOTE:
 Reservations found in Vol. 274 pg. 127 are not shown this map.

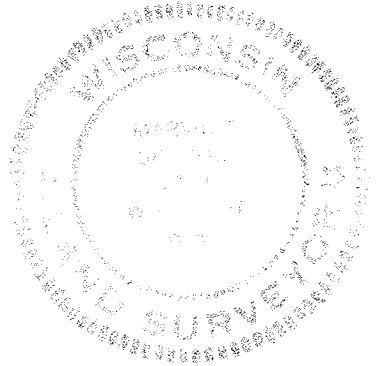


I, M.E. Seymour RLS-1412 certify this is a correct representation of Part of Sec. 1 & 2, T 32 N, R 11 E, to the best of my knowledge and belief.
Marvin E. Seymour Dec. 15, 1980

EXHIBIT "A" **Part of Sections 1 & 2** **T 32 N, R 11 E, Langlade Co.**

Survey for the State of Wisconsin
 Department of Natural Resources

Scale 1" = 200' Dr. by MES 12/80

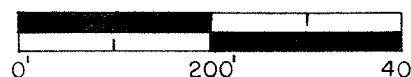

RECORD # 40097 (EXTRA)

LANGLADE COUNTY SURVEYORS OFFICE

DATE FILED: BY: