

SUBURBAN ACRES

A PART OF SW 1/4 NW 1/4 AND SE 1/4 NW 1/4
SECTION 28 TOWN 31 NORTH RANGE 11 EAST
TOWN OF ANTIGO LANGLADE COUNTY WISCONSIN

CURVE DATA TABLE

CURVE NO.	LOT NO.	RADIUS	CHORD LENGTH	CHORD BEARING	CENTRAL ANGLE	TANGENT BEARING
1-2		268.00	113.73	N9-13-00W	24-30-00	N3-02-00E
3-4		230.00	97.59	N9-13-06W	24-29-48	N21-28-00W
	14	230.00	33.21	N17-18-35W	8-16-50	
	13	230.00	64.88	N5-04-41W	16-12-58	
5-6	9	110.00	149.99	N39-57-06W	85-57-44	
6-7		50.00	60.00	N7-04-00E	28-15-36	S43-56-12W
	9	50.00	92.09	N67-38-36W	136-50-24	
	8	50.00	96.46	N75-29-12E	149-25-12	S29-48-12E
7-8		170.00	101.56	S65-33-13E	34-45-34	S82-56-00E
	8	170.00	111.24	S81-02-22E	3-47-16	
	7	170.00	90.78	S63-39-35E	50-58-18	S48-16-24E
8-9		40.00	53.30	S89-56-55E	83-32-38	S48-10-24E
	7	40.00	21.29	S62-34-36E	30-52-20	
	6	40.00	35.49	N74-36-55E	52-40-38	N48-16-36E
9-10		170.00	123.23	N68-31-34E	42-30-00	
	6	170.00	80.79	N62-01-22E	27-29-32	
	5	170.00	44.40	N83-16-22E	15-00-28	
11-12		50.00	60.00	S0-46-36W	28-15-36	N37-38-48E
	1	50.00	94.87	S70-47-18E	143-07-48	
	31	50.00	94.87	S72-20-30W	143-07-48	N36-05-36W
13-14		110.00	152.48	S46-54-12W	87-44-48	
15-16		248.00	170.64	N68-23-05E	42-27-50	N47-09-10E
	26	248.00	143.60	N63-58-53E	33-39-26	
	25	248.00	38.08	N85-12-48E	8-48-24	N89-37-00E
17-18		210.00	197.18	N62-23-00W	56-00-00	N89-37-00E
	24	210.00	134.66	S71-40-58E	37-24-04	
	23	210.00	67.87	S43-40-58E	18-35-56	S34-23-00E
18-19		50.00	60.00	N55-37-00E	28-15-36	S81-30-48E
	22	50.00	65.00	S46-58-18E	81-05-00	
	21	50.00	65.00	S34-06-42W	81-05-00	
	20	50.00	65.00	N64-48-18W	81-05-00	
	19	50.00	36.66	N2-45-30W	43-00-36	N18-44-48E
19-20		150.00	140.84	S62-23-00E	56-00-00	N34-23-00W
						S89-37-00W
21-25		188.00	193.58	S58-37-46W	61-28-28	S89-37-00W
	18	188.00	17.68	S86-55-16W	5-23-28	S89-37-00W
	17	188.00	118.21	S55-56-02W	56-35-00	S27-28-32W
25-26		170.00	25.37	S11-11-13E	8-35-34	S12-54-24E
						S21-28-00E
27-28		328.00	139.19	S0-13-00E	24-30-00	S21-28-00E
	16	328.00	85.94	S13-03-24E	16-49-08	
	15	328.00	43.94	S0-48-24E	7-40-52	S3-02-00W

* NOTE: CURVES AT CURVE POINTS 4, 5, 10, 13, & 14 ARE NOT TANGENT TO INTERSECTING STRAIGHT LINES



TREASURER'S CERTIFICATES.

WE, TED A. JOHNSON, TREASURER OF LANGLADE COUNTY, AND MARTIN DIECK, TREASURER OF THE TOWN OF ANTIGO, BEING DULY ELECTED AND ACTING TREASURERS OF SAID COUNTY AND TOWN DO HEREBY CERTIFY THAT ACCORDING TO THE RECORDS IN OUR OFFICE THERE ARE NO UNPAID TAXES OR SPECIAL ASSESSMENTS AND NO UNREDEEMED TAX SALES ON ANY OF THE LANDS INCLUDED IN THE PLAT OF SUBURBAN ACRES.

DATE _____ TED A. JOHNSON, TREASURER, LANGLADE COUNTY
DATE _____ MARTIN DIECK, TREASURER, TOWN OF ANTIGO.

LEGEND:

○ INDICATES 2" x 30" IRON PIPE
WEIGHING 3.65 LBS PER FOOT
ALL OTHER CORNERS ARE 1 1/4" x 24"
IRON PIPE WEIGHING 2.21 LBS PER FOOT.

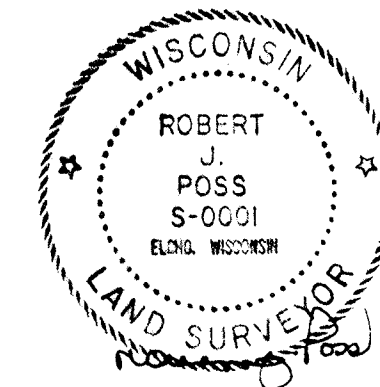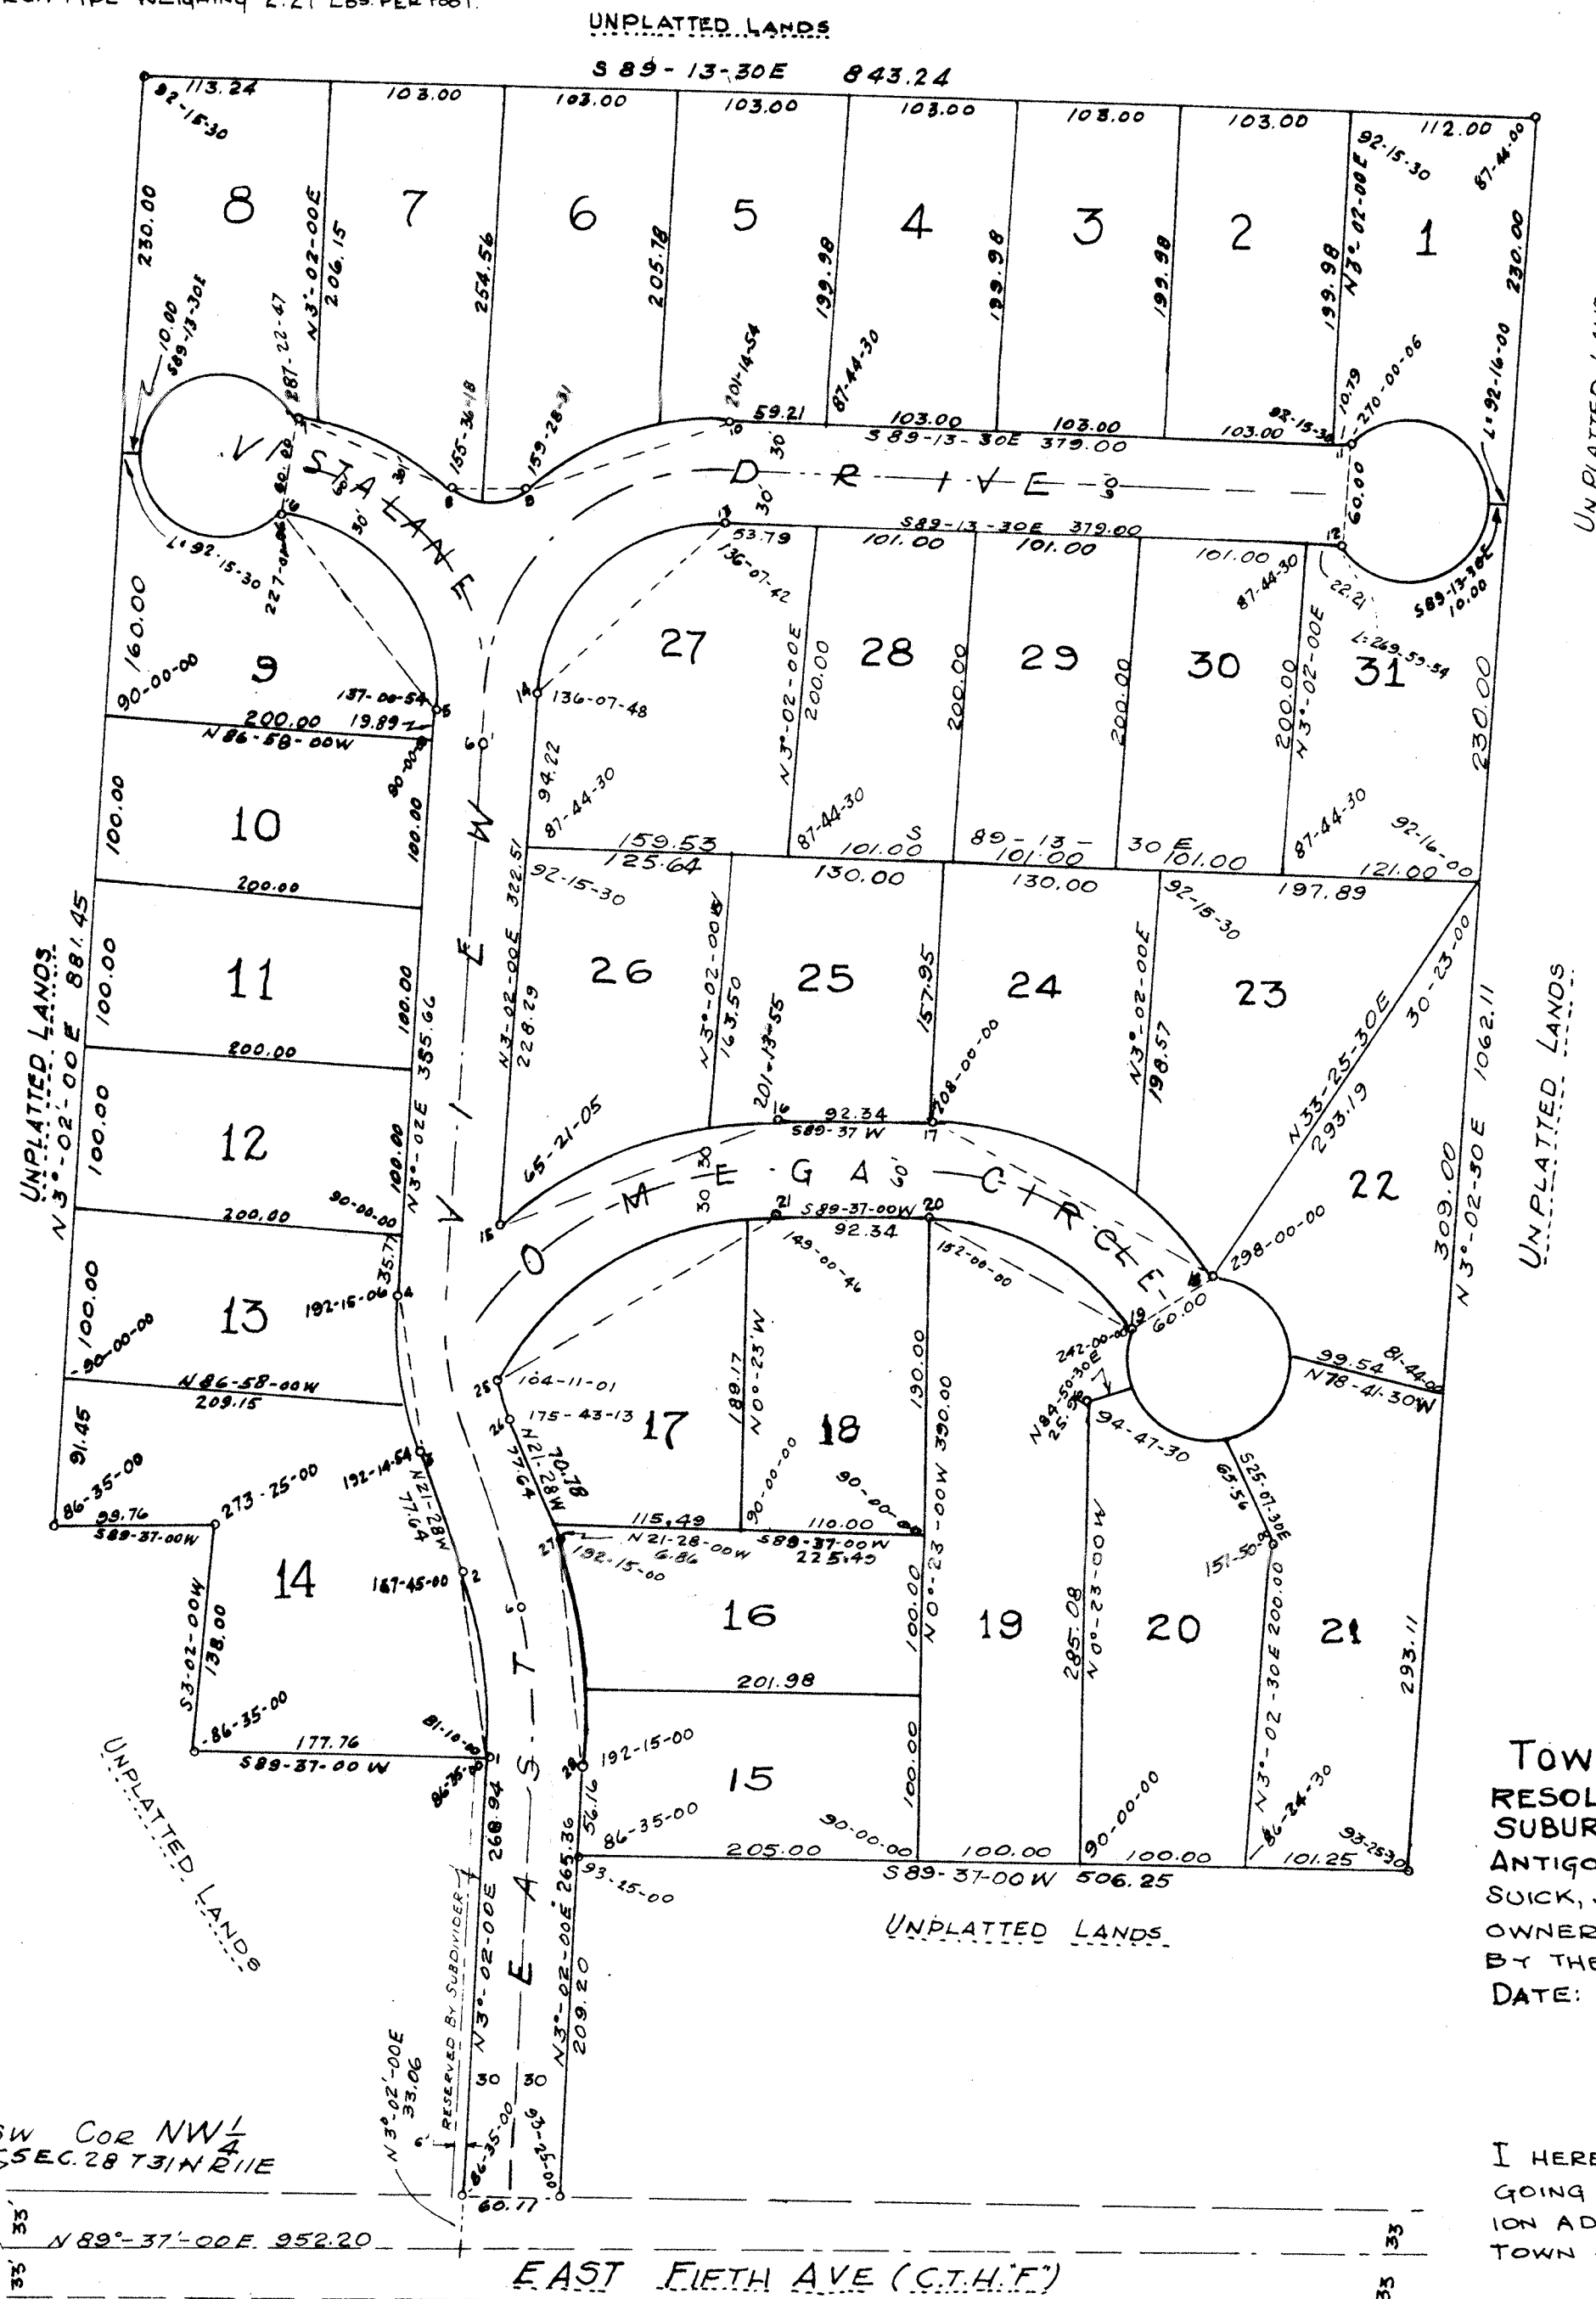

SURVEYOR'S CERTIFICATE

I, ROBERT J. POSS, SURVEYOR DO HEREBY CERTIFY THAT I HAVE SURVEYED, DIVIDED AND MAPPED THE PLAT OF SUBURBAN ACRES, LOCATED IN THE SW 1/4 NW 1/4 AND SE 1/4 NW 1/4 SECTION 28, TOWN 31 NORTH RANGE 11 EAST, TOWN OF ANTIGO, LANGLADE COUNTY, WISCONSIN. COMMENCING AT THE SOUTHWEST CORNER OF THE NW 1/4 SECTION 28 TOWN 31 NORTH RANGE 11 EAST; THENCE N89-37-00E ALONG THE SOUTH LINE SAID SW 1/4 SEC. 28, 952.20 FT.; THEN N3-02-00E 33.06 FT. TO THE POINT OF REAL BEGINNING. THENCE CONTINUE N3-02-00E 268.94 FT.; THENCE S89-37-00W 177.76 FT. THENCE N3-02-00E 138.00 FT.; THENCE S89-37-00W 99.76 FT.; THENCE NORTH 3-02-00E 881.45 FT.; THENCE S89-13-30E 843.24 FT.; THENCE S3-02-30W 1062.11 FT.; THENCE S89-37-00W 506.25 FT.; THENCE S3-02-00W 209.20 FT. THENCE S89-37-00W 60.11 FT. TO THE POINT OF REAL BEGINNING. THE FOREGOING DESCRIPTION BEING PARTS OF LOTS 28-15, 28-15 AND 28-17 OF THE ASSESSORS PLAT NW 1/4 SEC. 28 T31N R11E TOWN OF ANTIGO.

THAT SAID PLAT IS A CORRECT REPRESENTATION OF THE EXTERIOR BOUNDARIES OF THE LANDS SURVEYED AND THE SUBDIVISION THEREOF MADE.

THAT I MADE SUCH SURVEY, LAND DIVISION AND PLAT AT THE DIRECTION OF JAMES SUICK, PHYLLIS SUICK, JOHN P. SUICK AND RUTH SUICK OWNERS OF SAID LANDS.

THAT I HAVE FULLY COMPLIED WITH THE PROVISIONS OF CHAPTER 236 WISCONSIN STATUTES AND THE SUBDIVISION REGULATIONS OF THE TOWN OF ANTIGO, AND THE CITY OF ANTIGO, LANGLADE COUNTY, WISCONSIN IN SURVEYING, SUBDIVIDING AND MAPPING THE SAME.

DATED THIS 11TH DAY OF MARCH 1970
REVISED THIS 11TH DAY OF APRIL 1970

OWNERS CERTIFICATE OF DEDICATION.

AS OWNERS, WE HEREBY CERTIFY THAT WE CAUSED THE LANDS DESCRIBED ON THIS PLAT TO BE SURVEYED, DIVIDED, MAPPED AND DEDICATED AS AS REPRESENTED ON THIS PLAT. WE ALSO CERTIFY THAT THIS PLAT IS REQUIRED BY SEC. 236.10 OR 236.12 OF THE STATUTES TO BE SUBMITTED TO THE FOLLOWING AGENCIES FOR APPROVAL OR OBJECTION

OBJECTION:
DIRECTOR, LOCAL AND REGIONAL PLANNING DEPARTMENT OF LOCAL AFFAIRS AND DEVELOPMENT
DIVISION OF HEALTH, DEPARTMENT OF HEALTH AND SOCIAL SERVICES.

APPROVAL:
TOWN BOARD - TOWN OF ANTIGO, WISCONSIN.
CITY OF ANTIGO, WISCONSIN.

WITNESS THE HAND AND SEAL OF SAID OWNERS THIS DAY OF 1970.

IN THE PRESENCE OF:
JAMES SUICK
PHYLLIS SUICK
JOHN P. SUICK
RUTH SUICK

TOWN BOARD RESOLUTION

RESOLVED: THAT THE PLAT OF SUBURBAN ACRES IN THE TOWN OF ANTIGO, JAMES SUICK, PHYLLIS SUICK, JOHN P. SUICK AND RUTH SUICK OWNERS IS HEREBY APPROVED BY THE TOWN BOARD, TOWN OF ANTIGO.
DATE: _____


GEORGE GRAY,
TOWN CHAIRMAN.

I HEREBY CERTIFY THAT THE FOREGOING IS A COPY OF THE RESOLUTION ADOPTED BY THE TOWN BOARD TOWN OF ANTIGO, LANGLADE COUNTY.

CLYDE FLEMING,
TOWN CLERK.

THIS DOCUMENT DRAFTED BY:
ROBERT J. POSS, RLS-0001.

There are no objections to this plat with respect to Secs. 236.15, 236.16, 236.20 and 236.21 (1) and (2), Wis. Stats., and H. 65 of the Wis. Admin. Code as provided by Sec. 236.12 (6), Wis. Stats.
Certified this 29 day of April, 1970.
Robert J. Poss
Director, Local and Regional Planning
Department of Local Affairs & Development.

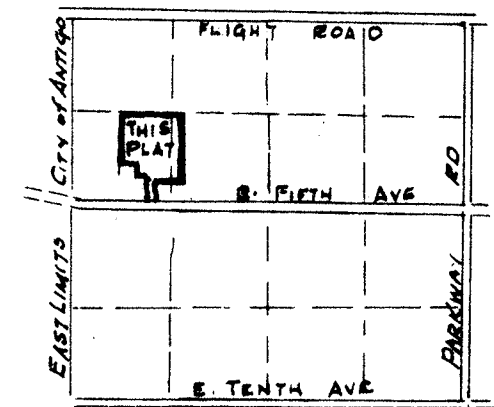

LOCATION SKETCH

NOTES:
ALL LINEAL MEASUREMENTS ARE MADE TO NEAREST 0.01 FT.;
ALL ANGLES ARE MEASURED AND COMPUTED TO THE NEAREST 30 SECONDS; CURVE DATA COMPUTED TO THE NEAREST 0.01 FT. AND THE NEAREST SECOND.

Plat No. 77
Copies to:
Health Highway Survey
Received 4/13/70

RECORD # 40107
LANGLADE COUNTY SURVEYORS OFFICE
DATE FILED: 6/15/93 BY: DT