


MAGNETIC NORTH

GRAPHIC SCALE
1" = 200'

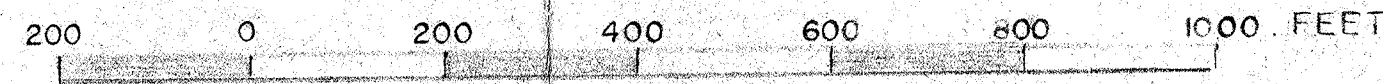

SECTION CORNER 3+2

4" PIPE FILLED WITH CONC.

W. TREE 12" MAPLE N 79° W 34.27'

W. TREE 20" YELLOW BIRCH N 31° W 2.30'


W. TREE 8" BLACK CHERRY S 37° 20' W 33.08'

W. TREE 12" MAPLE S 33° E 32.00'

LEGEND

- LEGEND
 * 1" IRON PIPE
 O 2" BLACK IRON PIPE WITH BRASS CAP
 M.C. = MEANDER CORNER
 W.C. = WITNESS CORNER


DRAWN BY W.F. KELLY
DATE APRIL 23, 1975

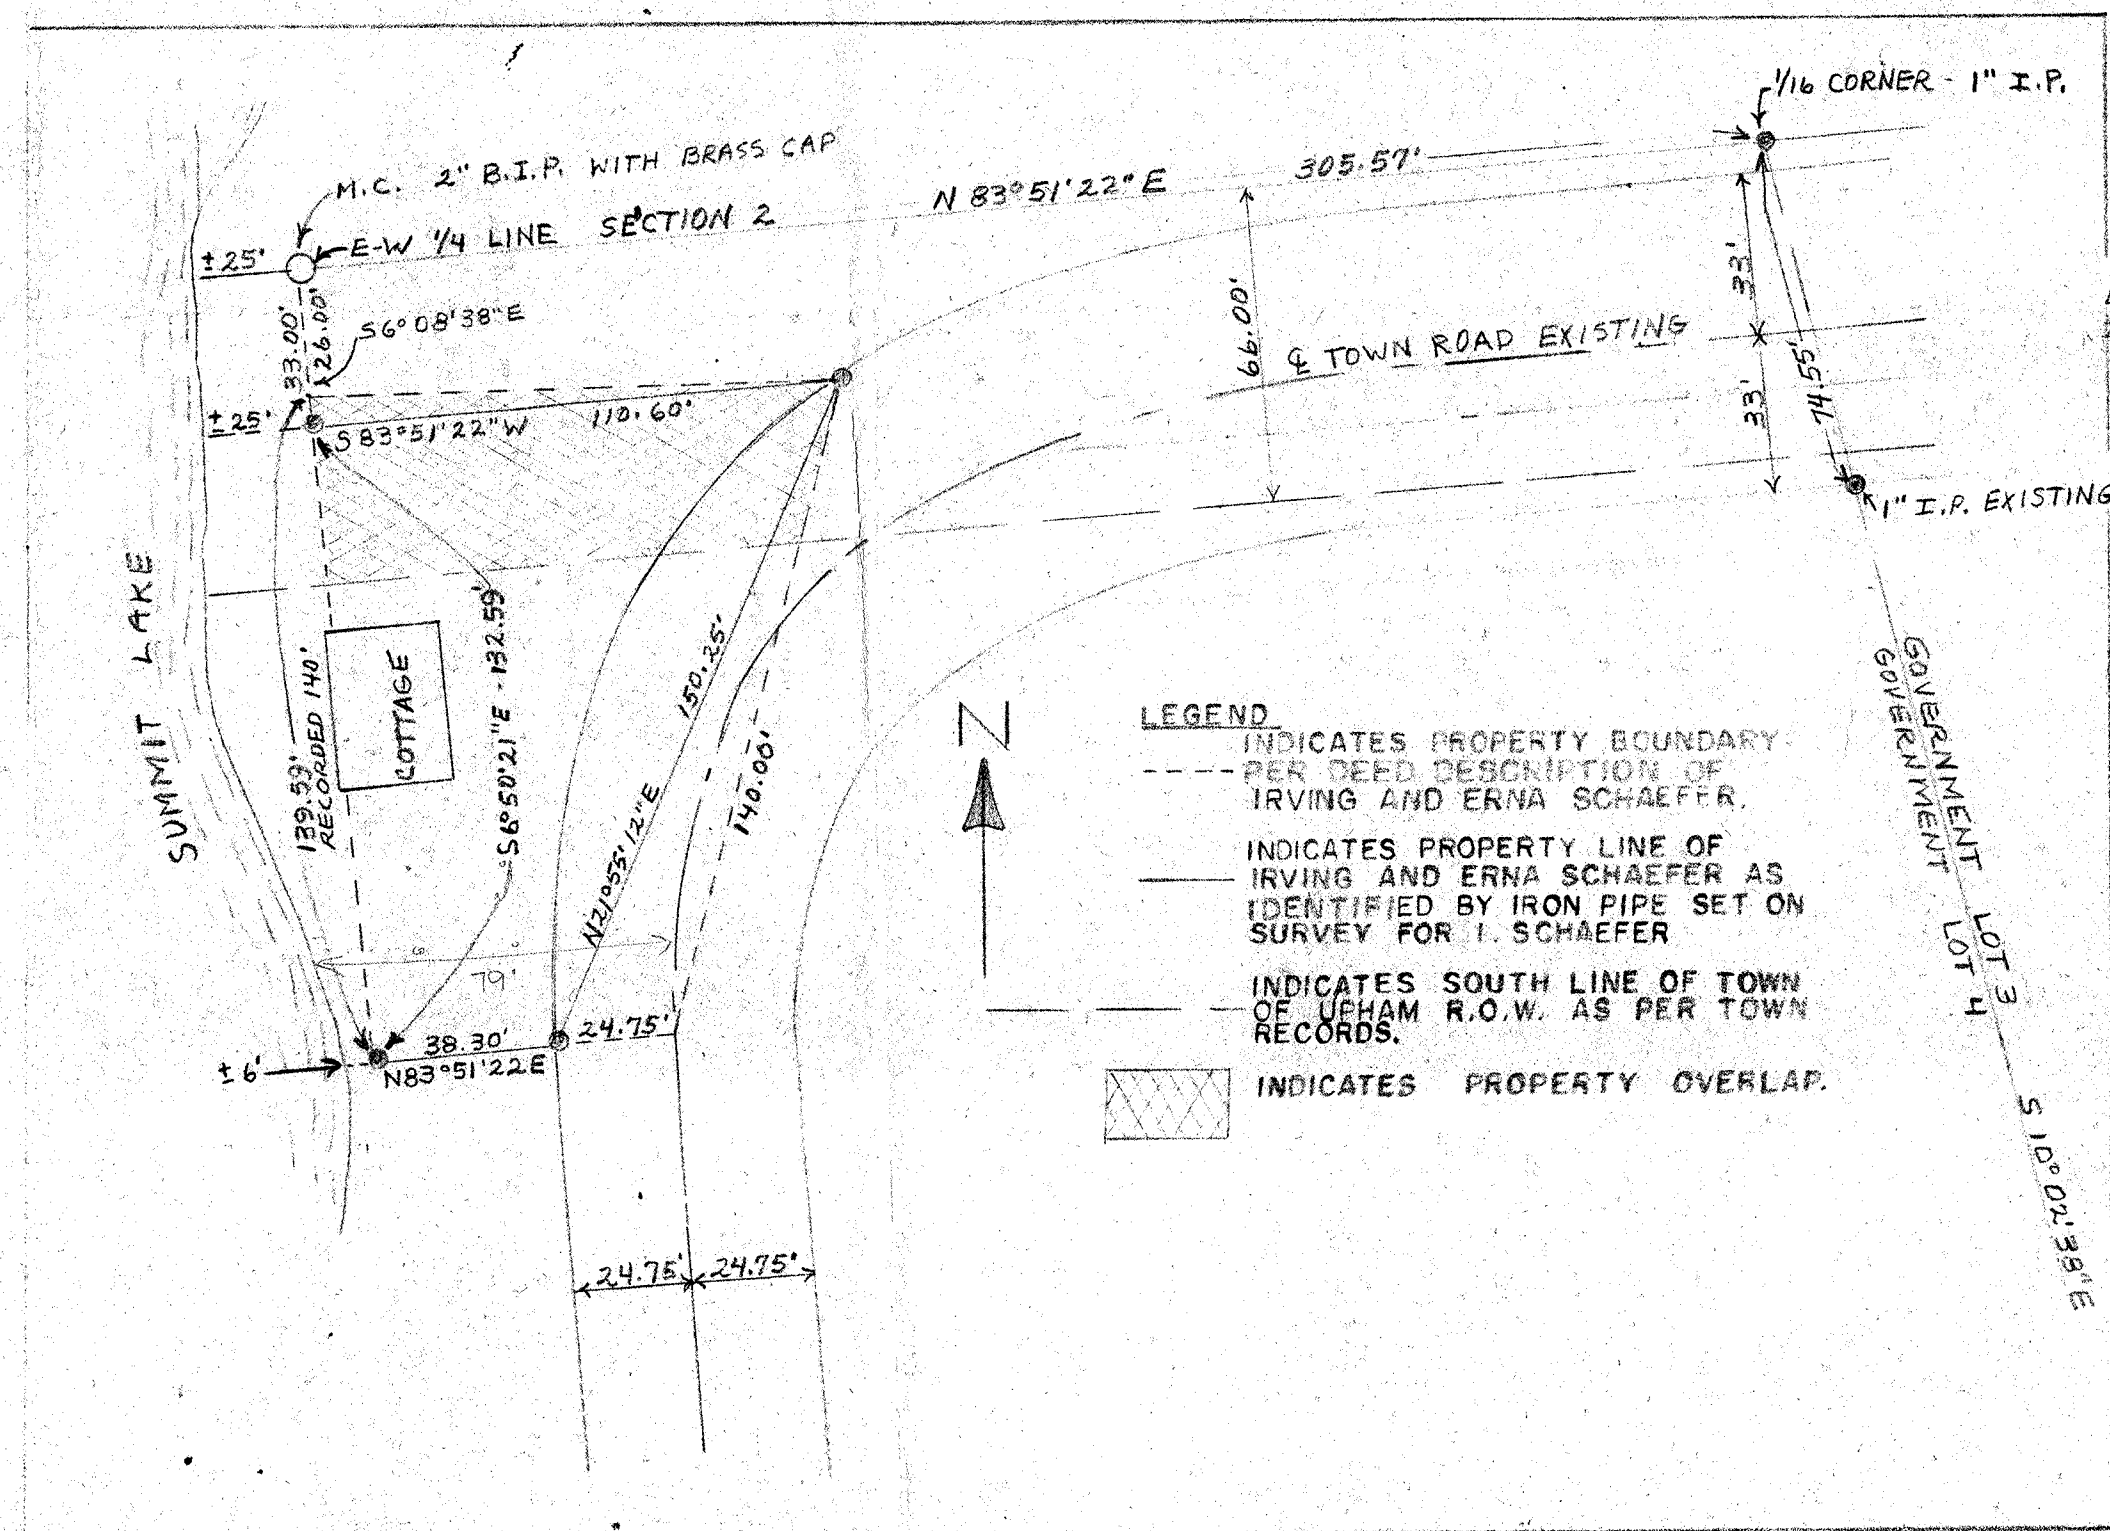

1, WILLIAM F. KELLY, REGISTERED LAND SURVEYOR, HEREBY CERTIFY THAT I HAVE SURVEYED AND MAPPED THE EAST-WEST 1/4 LINE SECTION 2, T.33N.-R.41OE, IN LANGLADE COUNTY AND THAT I HAVE TIED SAID SURVEY INTO EXISTING MONUMENTS FROM PREVIOUS SURVEYS OF GOVERNMENT LOT 3; GOVERNMENT LOT 4, THE SW1/4SEY4, AND THE SE1/4SEY4 SECTION 2, T.33N.-R.41OE, AT THE DIRECTION OF THE TOWN BOARD OF THE TOWN OF UPHAM.

THAT I HAVE RE-ESTABLISHED THE MEANDER CORNERS ON THE EAST-WEST 1/4 LINE SAID SECTION 2 ON THE EAST AND WEST SHORE OF SUMMIT LAKE.

THAT SAID SURVEY INDICATES AN OVERLAP BETWEEN THE TOWN RECORDS AND THE REGISTERED DEED OF PROPERTY OWNED BY IRVING AND ERNA SCHAEFER.

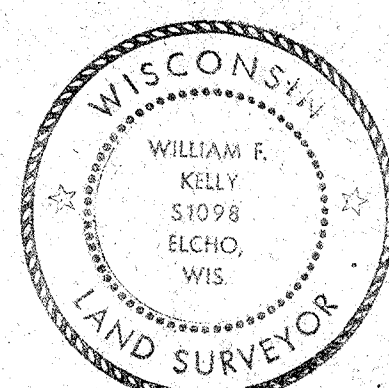

William F. Kell

SW ¼ SE ¼
SECTION 2 - T33N-R10E

SE ¼ SE ¼
SECTION 2 - T33N - R10E

SECTION CORNER $\frac{2}{11} \mid \frac{1}{12}$

3" IRON PIPE IN ROAD
BRASS CAP W.C. 50' WEST
14" NORWAY PINE N17°E 36.00'
POWER POLE S53°E 18.35'

1/4 SECTION CORNER $\frac{2}{11}$
R.R. SPIKE IN ROAD
BRASS CAP W.C. 26.4' WEST