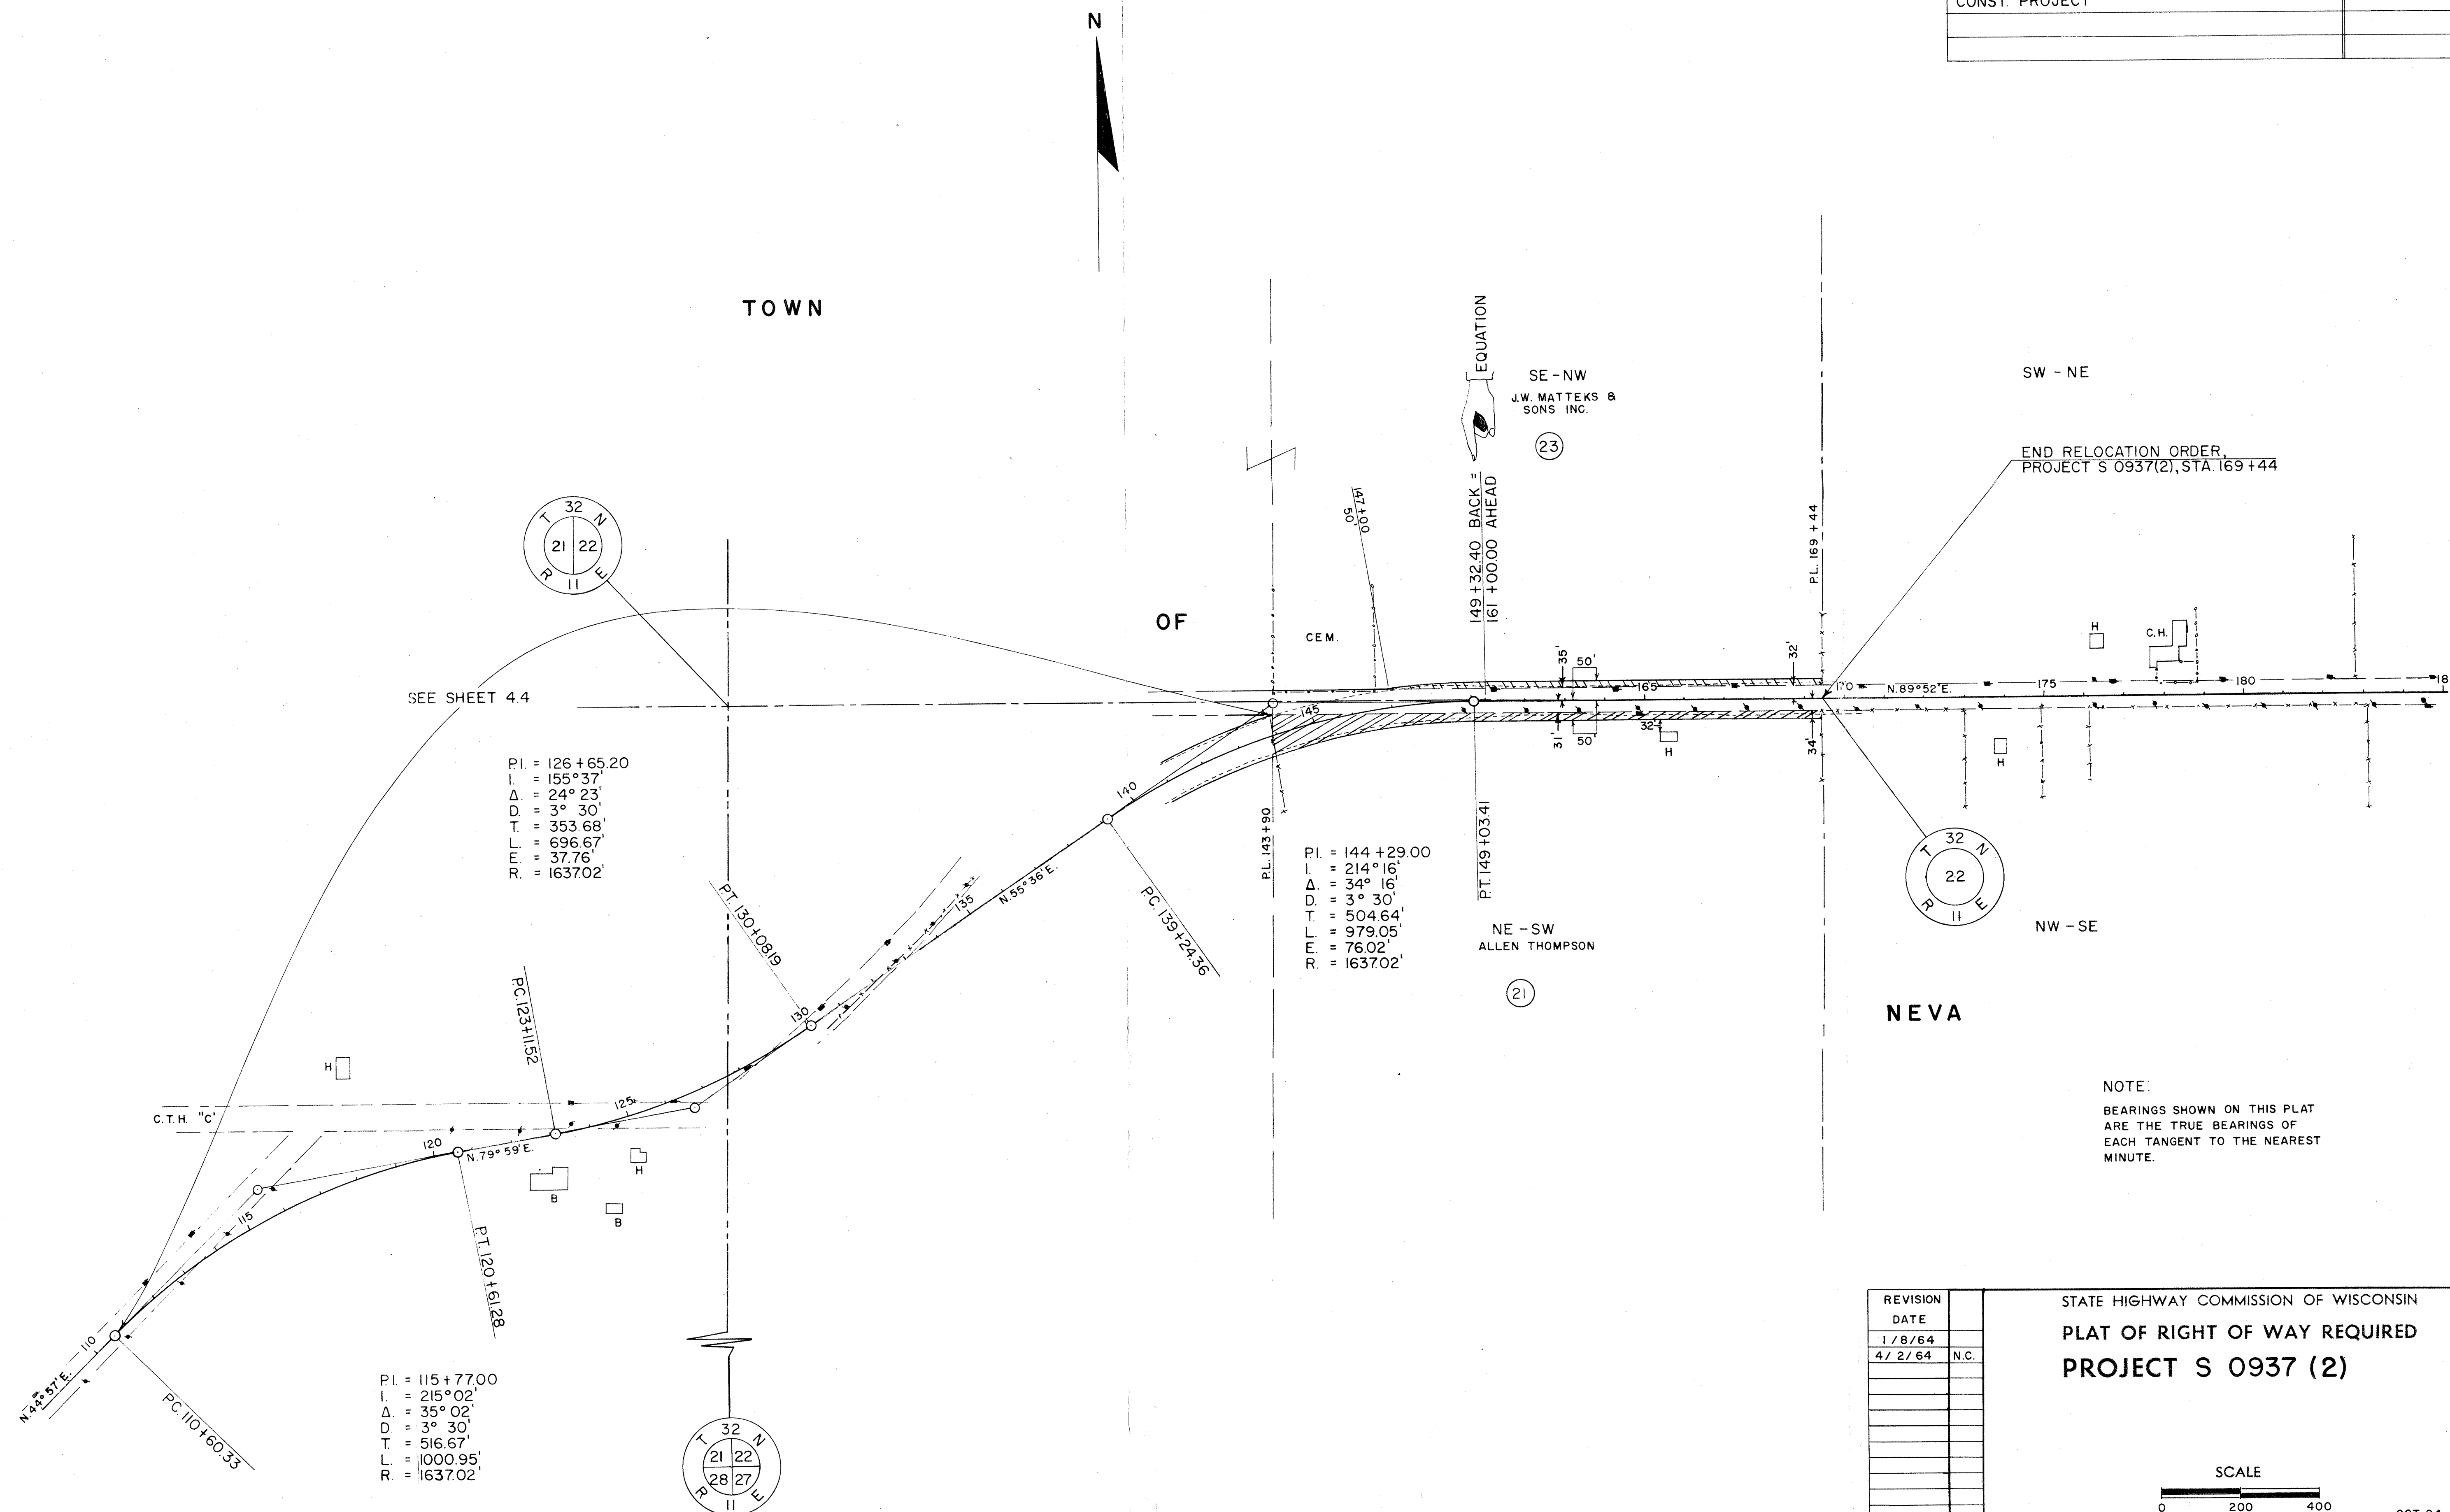


COUNTY AND HIGHWAY	ROUTE AND SECTION	CLASS AND AGREEMENT		FEDERAL DIVISION OFFICE	SHEET NUMBER	TOTAL SHEETS
		STATE	FEDERAL			
34.6	937.0		11 2	4	4.5	
CONST. PROJECT						

[illegible]

STATE HIGHWAY COMMISSION OF WISCONSIN
PLAT OF RIGHT OF WAY REQUIRED
PROJECT S 0937 (2)

NOTE:
BEARINGS SHOWN ON THIS PLAT
ARE THE TRUE BEARINGS OF
EACH TANGENT TO THE NEAREST
MINUTE.

RIGHT OF WAY STA. 143 + 90 - 169 + 44

SCALE



0 200 400

FEET

DATED OCT. 24, 1963

RECORD # 40111 1084
 LANGLADE COUNTY SURVEYORS OFFICE
 DATE FILED: 6/15/93 BY: DT

COUNTY AND HIGHWAY	ROUTE AND SECTION	CLASS AND AGREEMENT		FEDERAL DIVISION OFFICE	SHEET NUMBER	TOTAL SHEETS
34.6	9370		11.3	4	4	
CONST. PROJECT						

SCHEDULE OF LANDS AND INTERESTS REQUIRED				
PARCEL NUMBER	SHEET NUMBER	OWNER	INTERESTS REQUIRED *	ACRES
1	4.1	JOHN E. PIELA		0.18
2	4.1	JOSEPH MORAVEC		0.08
3	4.1	MARY BURICH ET AL.		0.52
4	4.1	GEORGE O. PACKARD SR.	ALSO L.H.E	0.42
5	4.1	SOPHIA M. HELMBRECHT		0.08
6	4.1	GEORGE O. PACKARD JR.		4.80
7	4.1	ARNOLD J. PRIEBE		0.75
8	4.2	TIGERTON LUMBER CO.		0.15
9	4.2	ALBERT RUHLAND		1.11
10	4.2	ARTHUR MALISH	ALSO L.H.E	2.84
11	4.2	JOHN A. PETSKA		0.27
12	4.2	WALLACE MARTIN	ALSO L.H.E	9.32
13	4.2	JOSEPH RANK		0.01
14	4.3	MARVIN GRAMS	ALSO L.H.E	2.49
15	4.3	TOWN OF NEVA	ALSO L.H.E	7.78


STANDARD ABBREVIATIONS

AC.	ACRES
B.	BARN
BLDG.	BUILDING
CONST.	CONSTRUCTION
COR.	CORNER
C.T.H.	COUNTY TRUNK HIGHWAY
D.	DEGREE OF CURVE
E.	EXTERNAL DISTANCE
G.	GARAGE
GOV'T.	GOVERNMENT
H.	HOUSE
L.	LENGTH OF CURVE
L.H.E.	LIMITED HIGHWAY EASEMENT
NE.	NORTH-EAST
NW.	NORTH-WEST
P.C.	POINT OF CURVATURE
P.I.	POINT OF INTERSECTION
P.T.	POINT OF TANGENCY
P.L.	PROPERTY LINE
R.	RADIUS
R.O.	ROAD
S.	SHED
SE.	SOUTHEAST
SW.	SOUTHWEST
STA.	STATION
T.	TANGENT LENGTH OF CURVE
T.N.	TOWN
T.H.	CHICKEN HOUSE
P.	POLE
PERM.	PERMANENT
TEMP.	TEMPORARY
	VOLUME

NOTE:
 ALL PER EASEMENTS EXCEPT AS OTHERWISE NOTED

NOTE:
 BEARINGS SHOWN ON THIS PLAT ARE THE TRUE BEARINGS OF EACH TANGENT TO THE NEAREST MINUTE.

BEGIN RELOCATION ORDER
 PROJECT S 0937 (3), STA. 169+44 =
 STA. 169+44, PROJECT S 0937 (2)
 CENTER OF SEC. 22, T 32 N, R 11 E

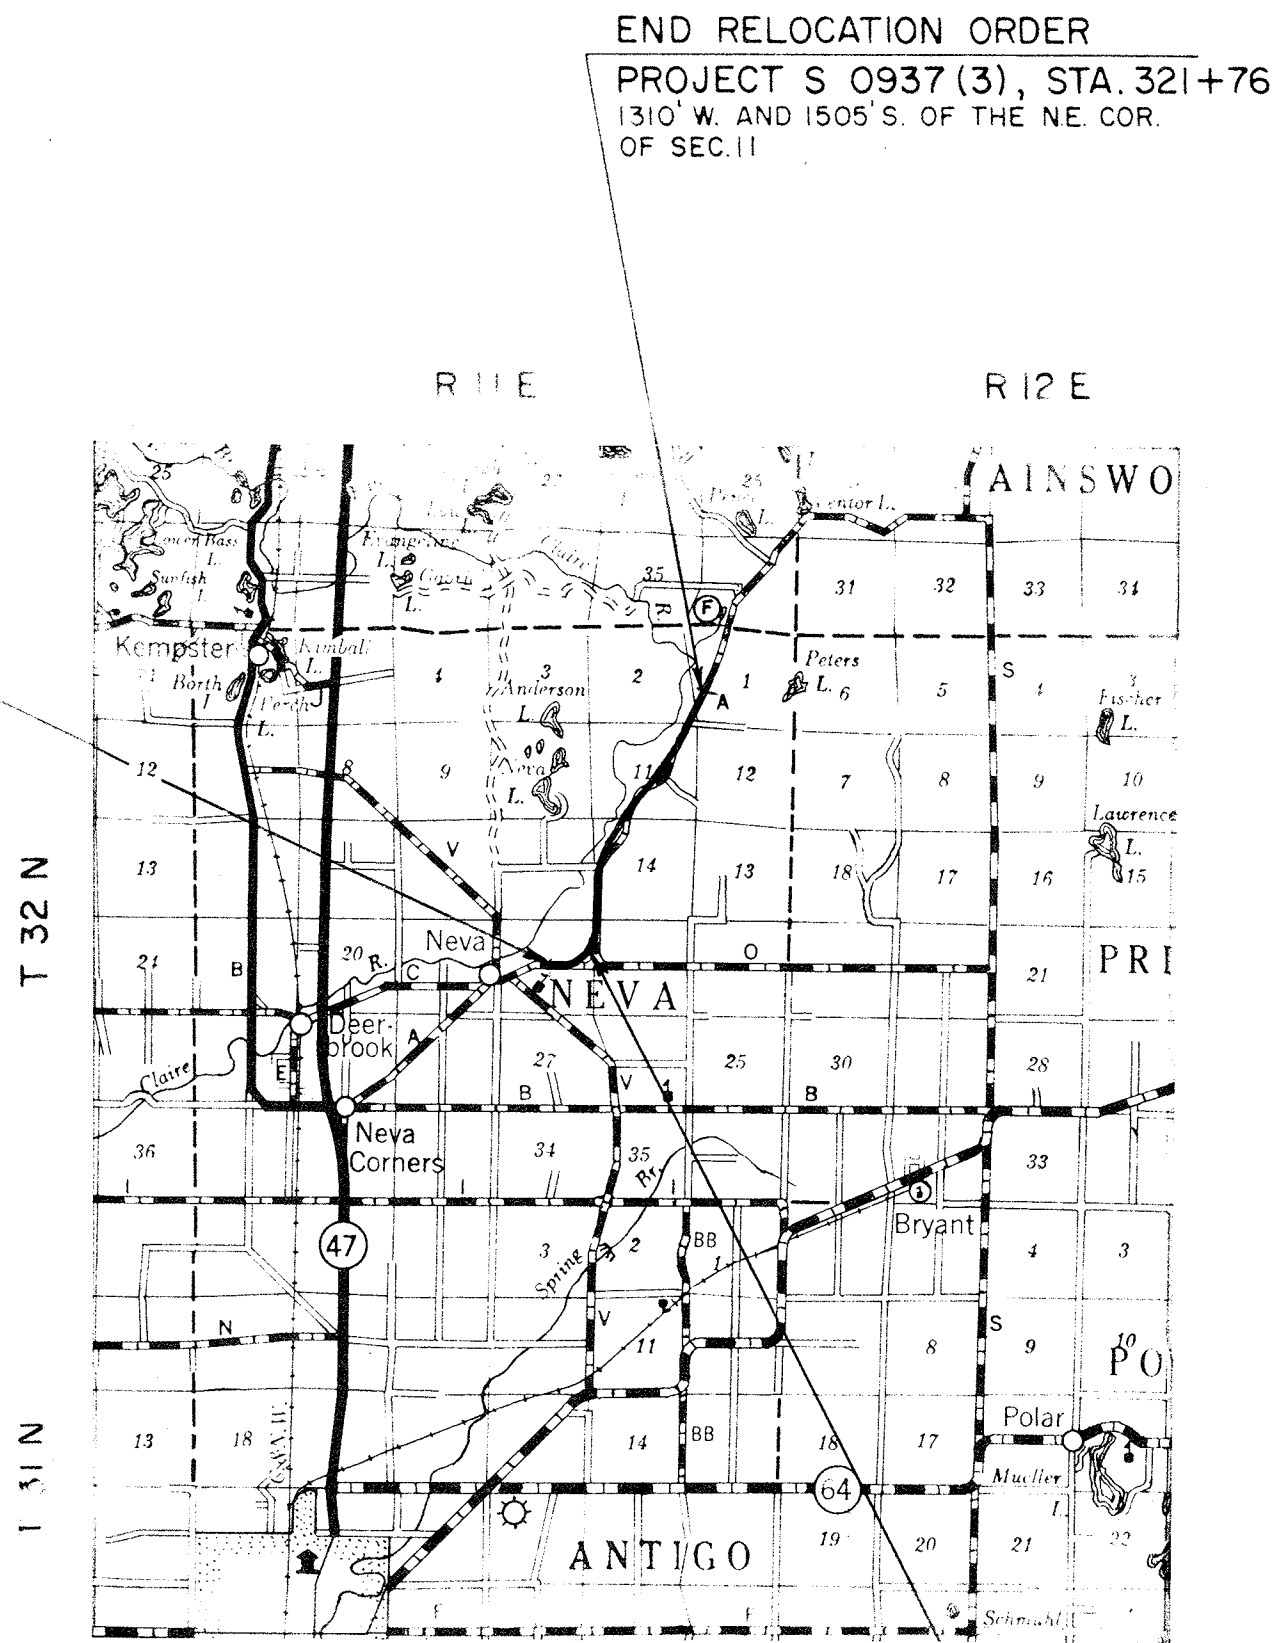

LOCATION SKETCH



STA 200 + 76.40 BACK =
 STA 200 + 20.00 AHEAD

REVISION

DATE

STATE HIGHWAY COMMISSION OF WISCONSIN

PLAT OF RIGHT OF WAY REQUIRED

PROJECT S 0937(3)

NEVA - WOLF RIVER ROAD

C.T.H. "A"

LANGLADE COUNTY


SCALE

0 200 400

FEET

LENGTH = 2.896 MILES

DATED JAN 28, 1965

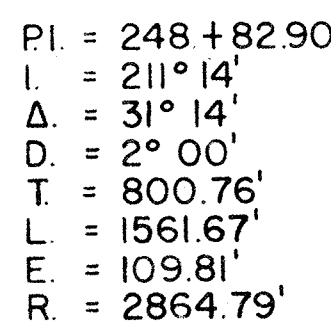CONST. PROJECT[illegible]

SCALE

0 200 400

FEET

DATED JAN. 28, 1965

40111 4 of 4