




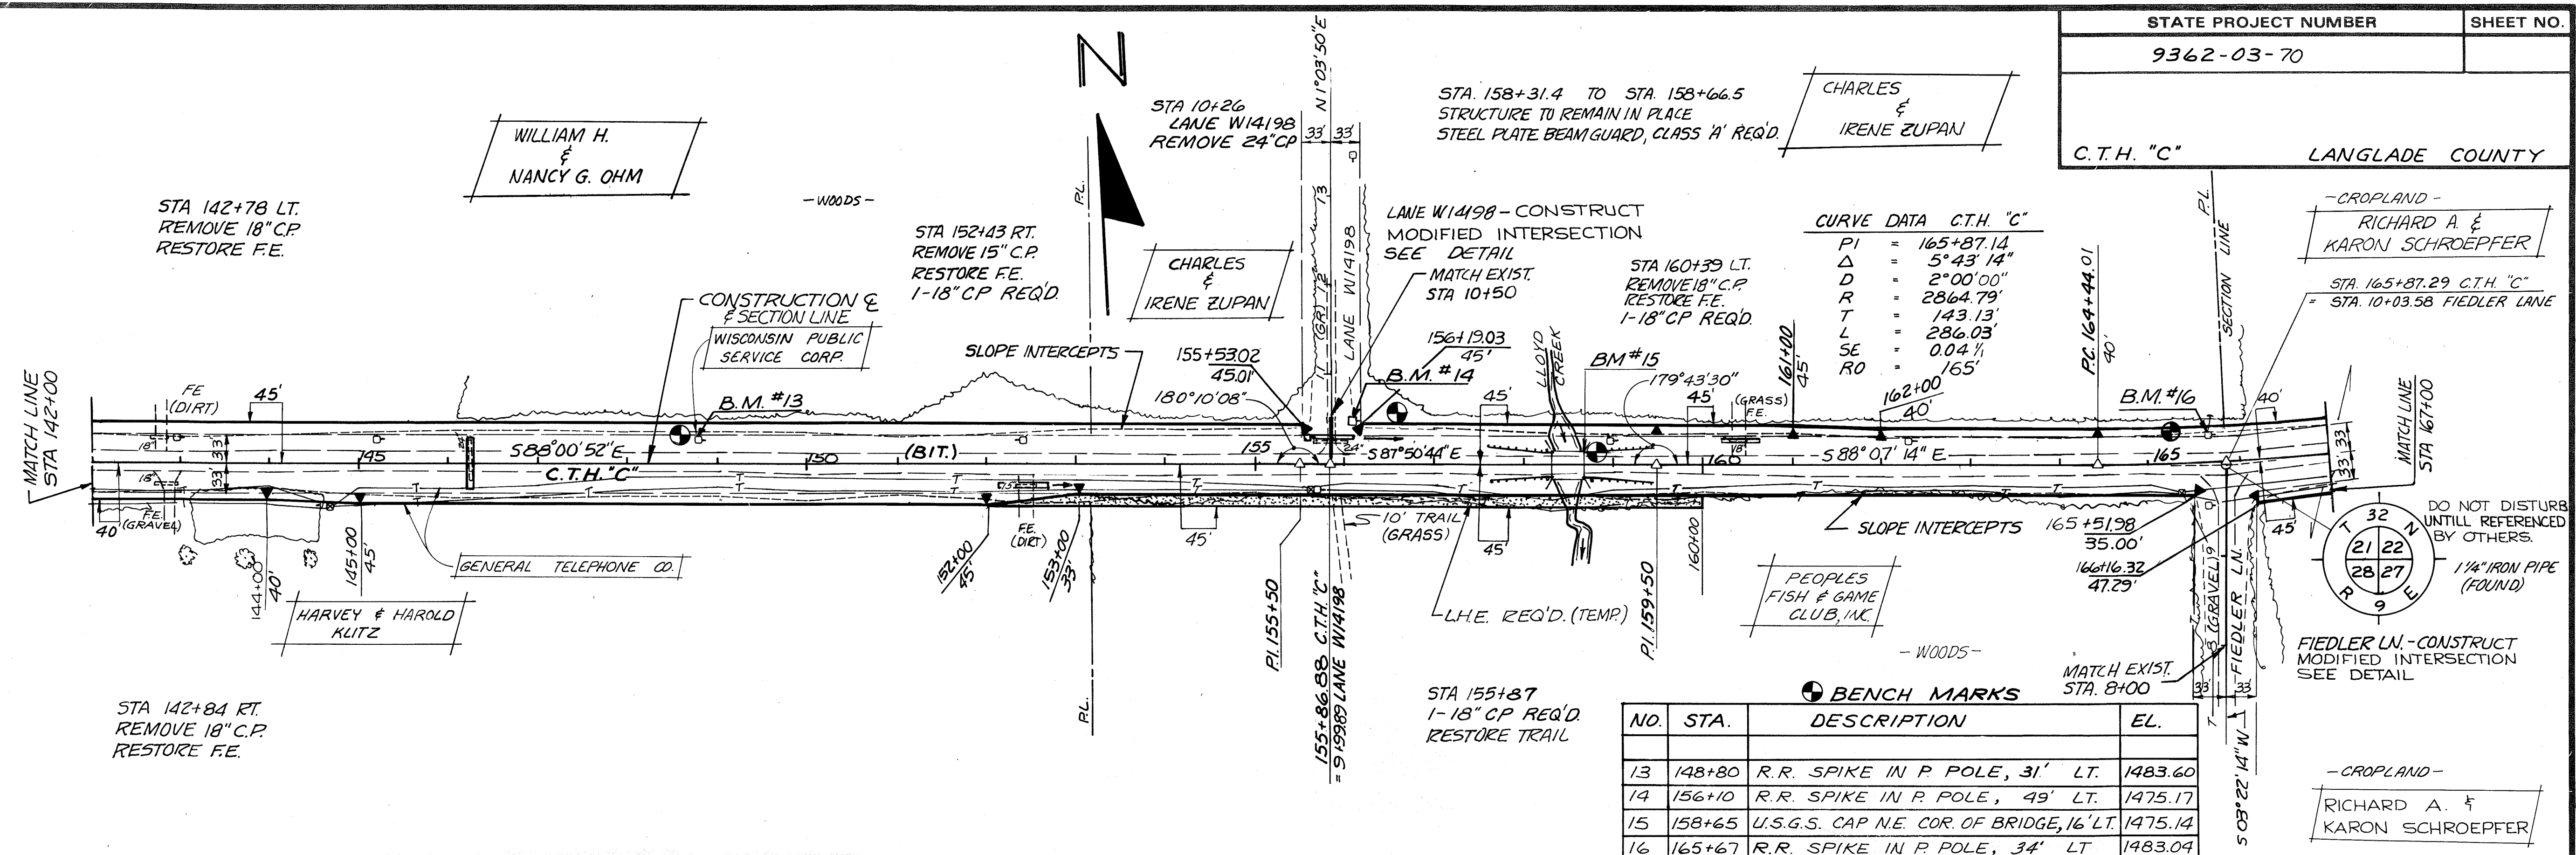

NET & LENGTH STA 142+00 TO STA 167+00 = 2500 LIN. FT

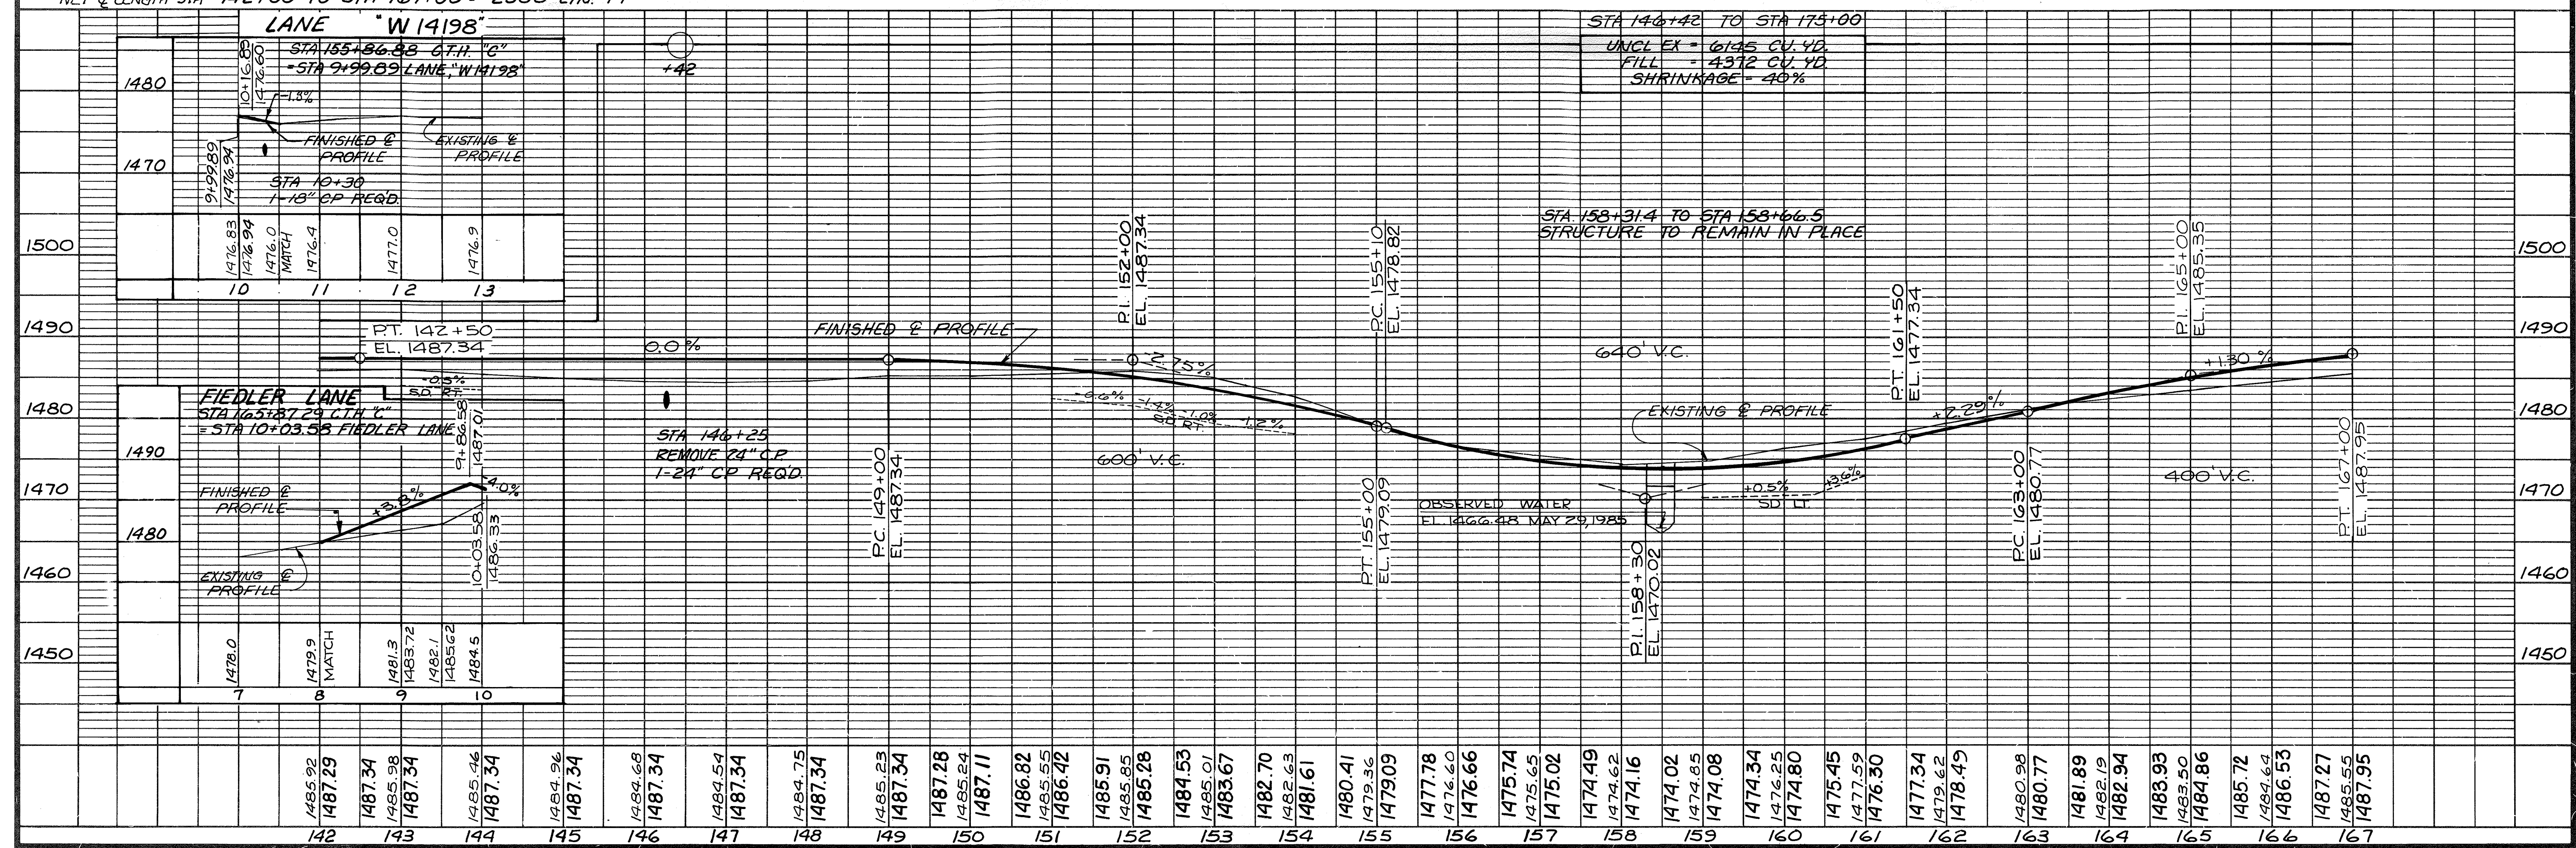

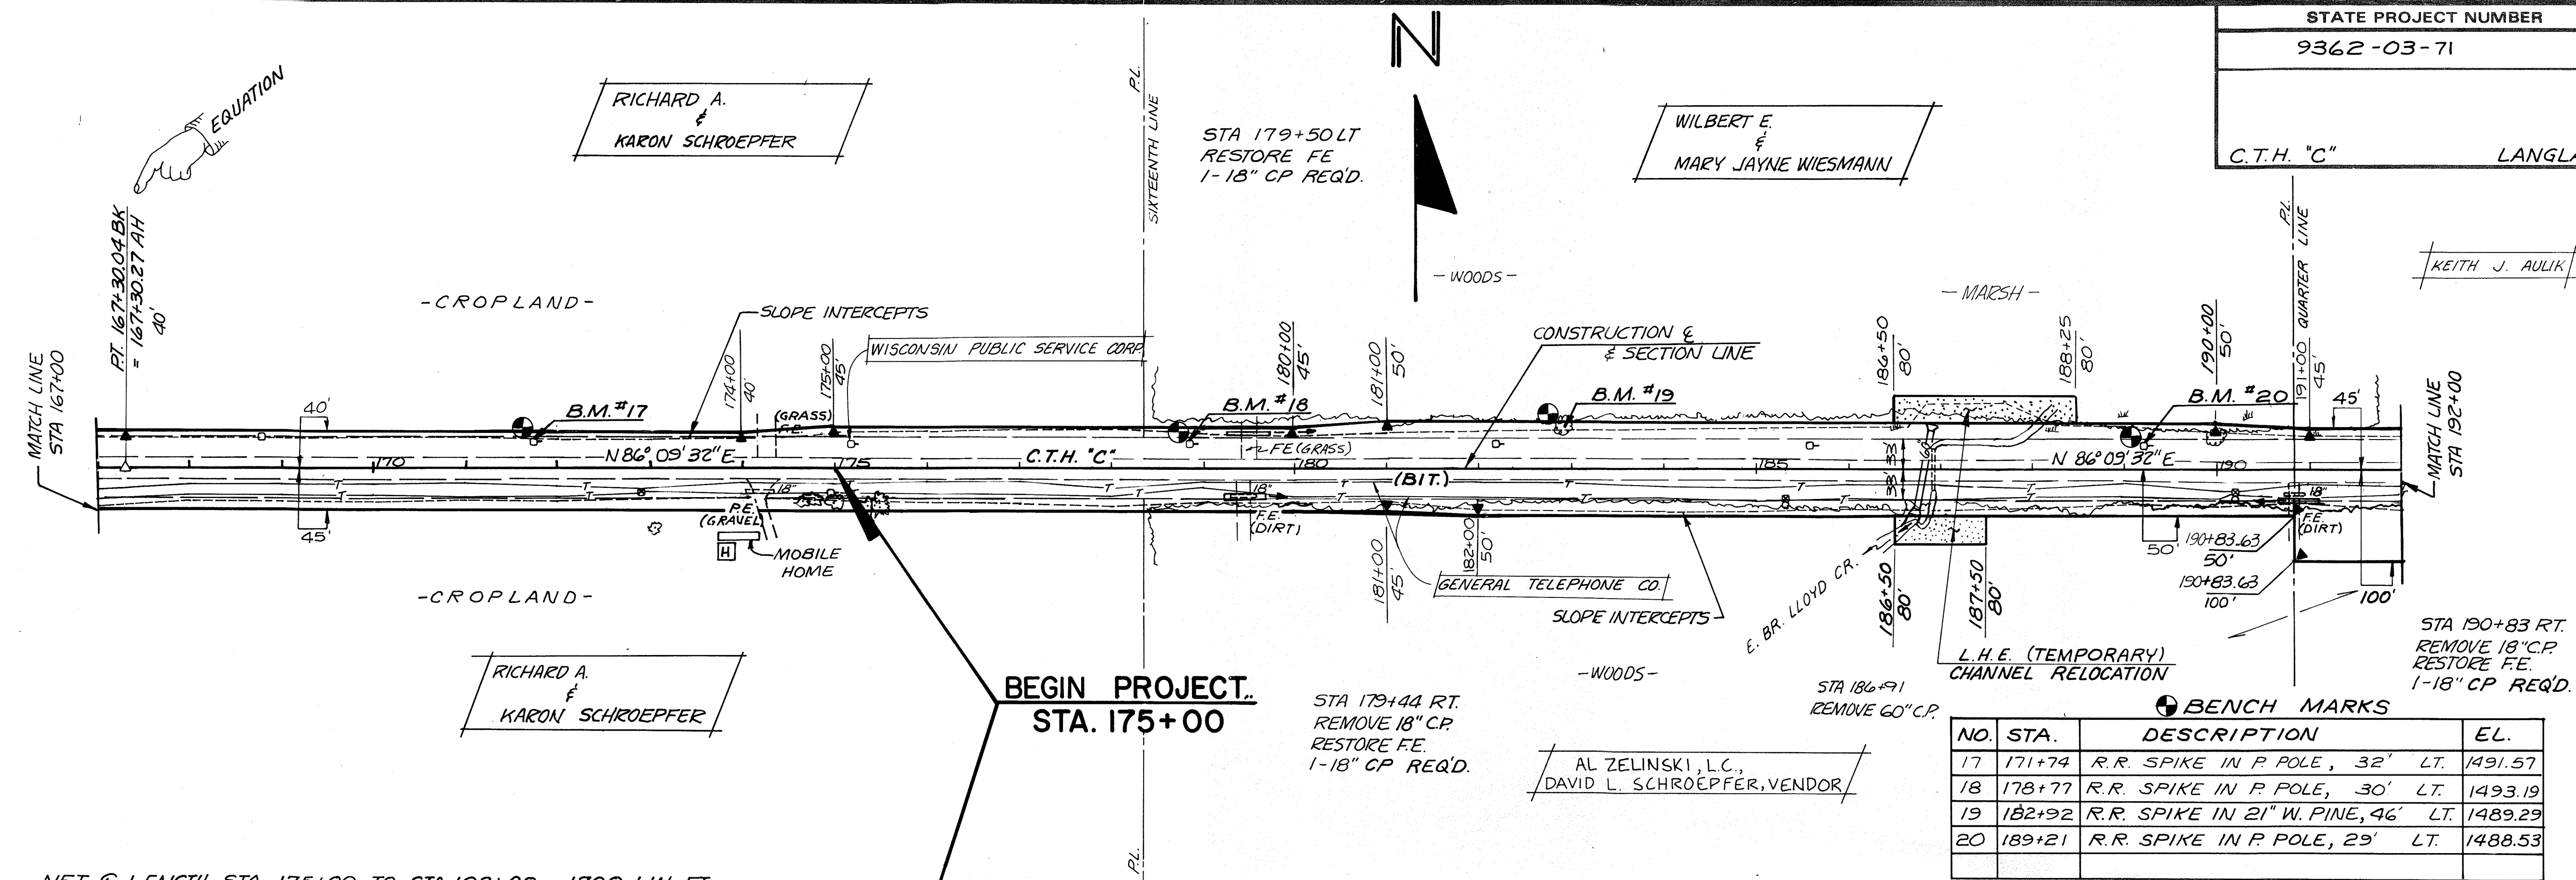

BENCH MARKS			
NO.	STA.	DESCRIPTION	EL.
17	171+74	R.R. SPIKE IN P. POLE, 32' LT.	1491.57
18	178+77	R.R. SPIKE IN P. POLE, 30' LT.	1493.19
19	182+92	R.R. SPIKE IN 21" W. PINE, 46' LT.	1489.29
20	189+21	R.R. SPIKE IN P. POLE, 29' LT.	1488.53

NET & LENGTH STA. 175+00 TO STA 192+00 = 1700 LIN. FT

