
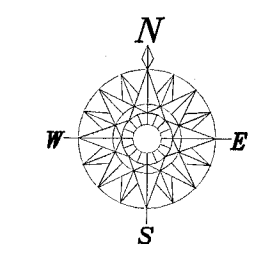
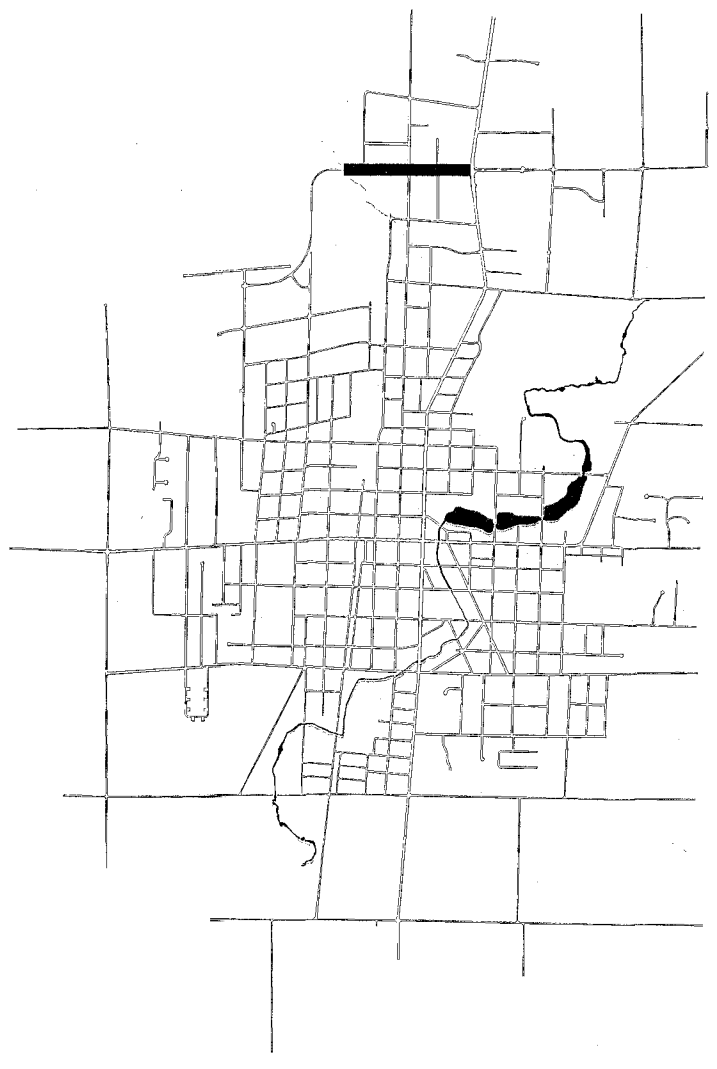


MAP OF SURVEY

CENTURY AVE - STH 64

OF PART OF THE NORTHEAST 1/4 AND PART OF THE SOUTHEAST
1/4 OF SECTION 19 AND PART OF THE NORTHWEST 1/4 OF SECTION
20, TOWNSHIP 31 NORTH, RANGE 11 EAST, CITY ANTIGO, LANGLADE
COUNTY WISCONSIN

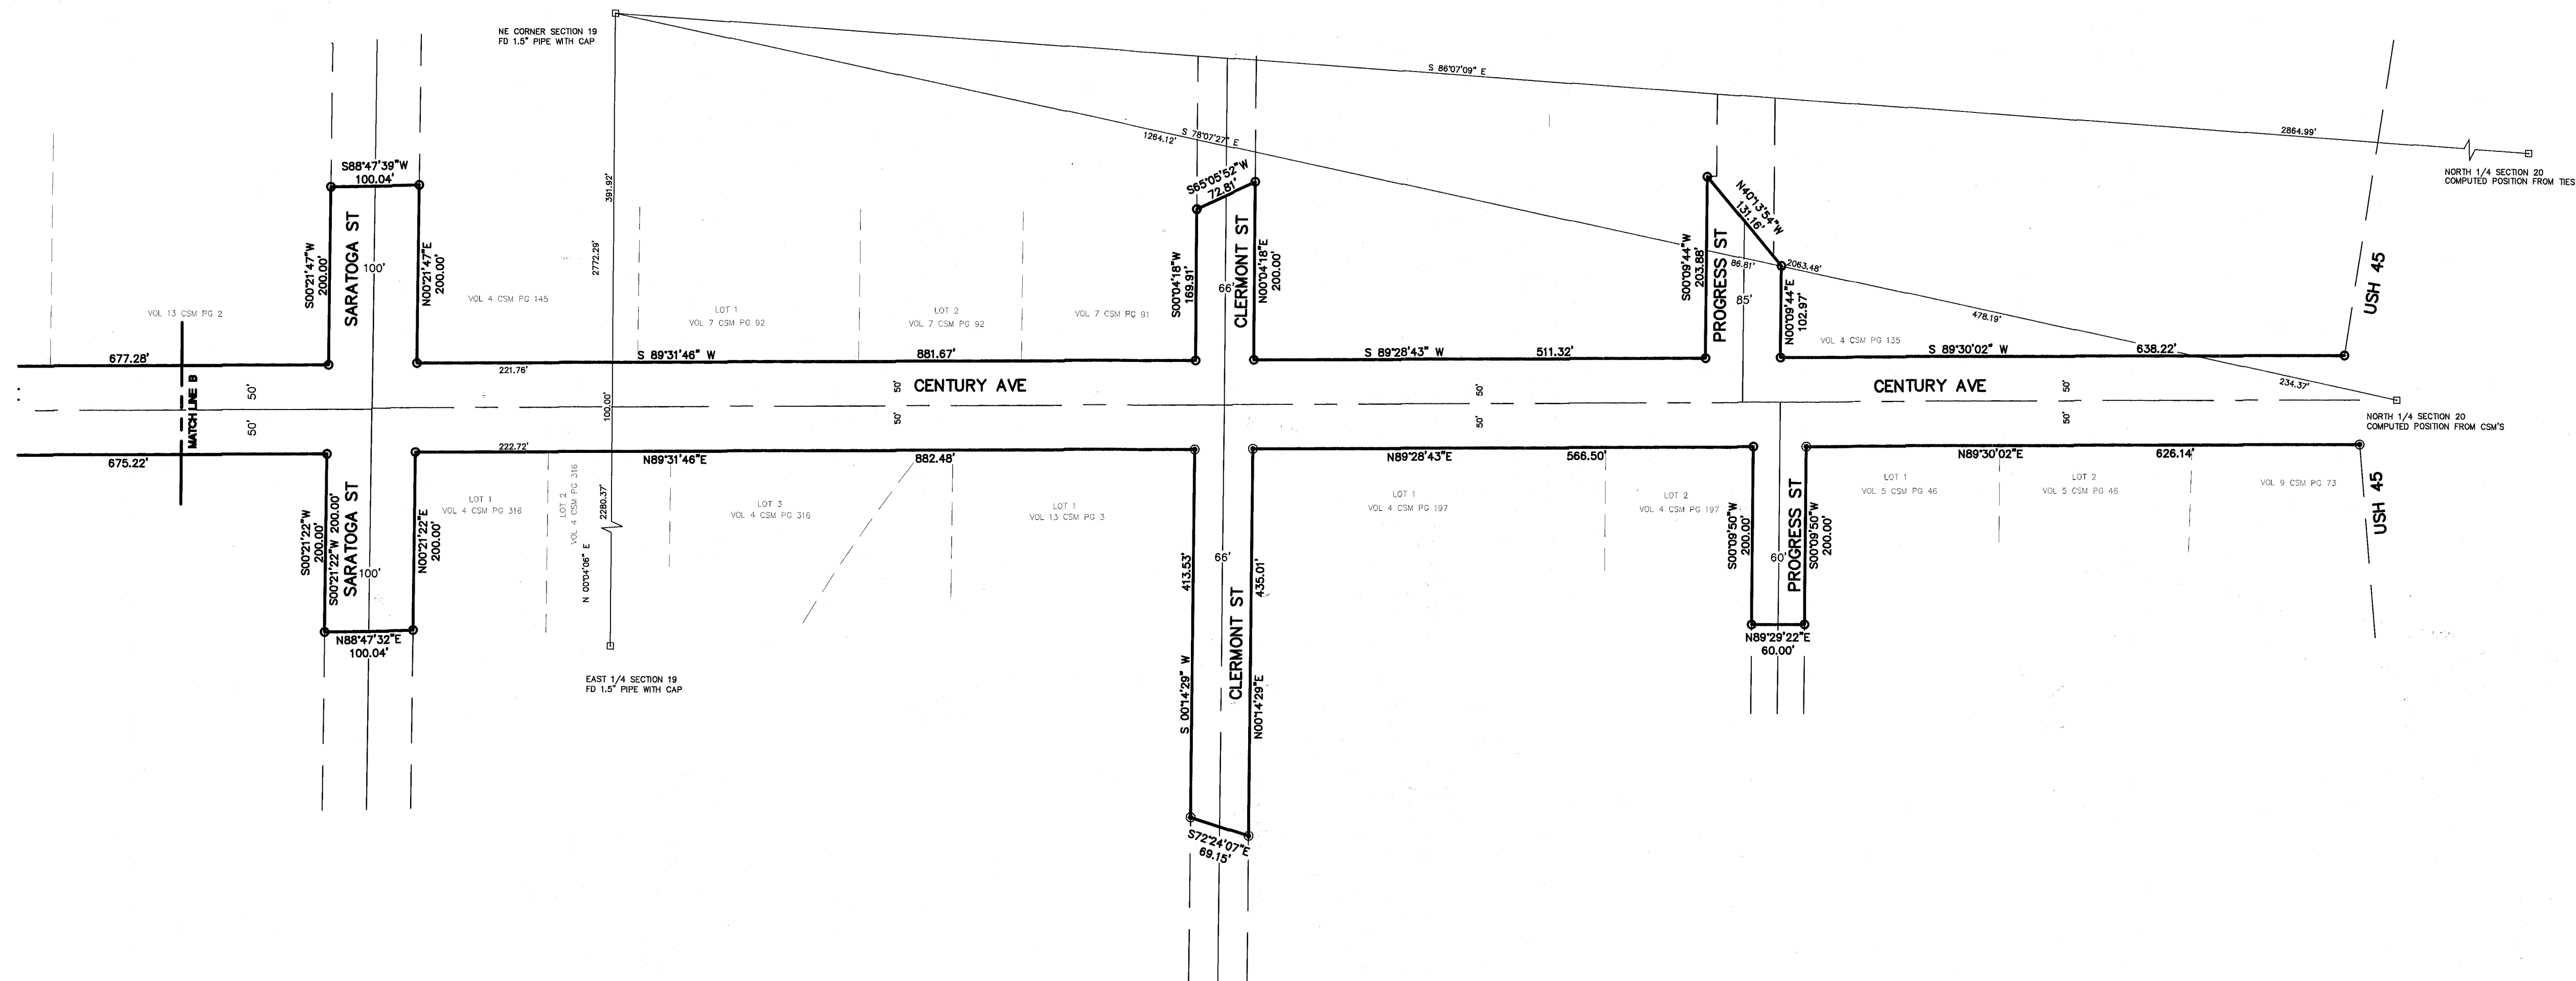

- X— FENCE
- △ PK NAIL OR RR SPIKE SET
- 1-1/4" X 24" IRON ROD WEIGHING 3.76 LBS/LINEAL FOOT SET
- 3/4" X 24" RE-BAR WEIGHING 1.50 LBS/LINEAL FOOT SET
- FOUND 1.25" I. PIPE (OD)
- FOUND 1" I. PIPE (OD)
- ▲ FOUND PK NAIL OR RR SPIKE
- FOUND GOVT CORNER
- () RECORD DATA

BEARINGS ARE REFERENCED TO THE
LANGLADE COUNTY COORDINATE
SYSTEM

GRAPHIC SCALE
0 50 100 200
1 inch = 100 ft.

RECORD # 40119
LANGLADE COUNTY SURVEYORS OFFICE
DATE FILED: 11/23/15 BY: D. TUSON

REMARKS:	
CITY OF ANTIGO DEPT. OF PUBLIC WORKS ANTIGO, WI 54409 (715) 623-3633	
DATE: 2-18-08	SURVEY DATE:
CENTURY AVENUE AND STATE HIGHWAY 64 RIGHT-OF-WAY MAP	
SHEET 2 OF 00 SHEETS	