


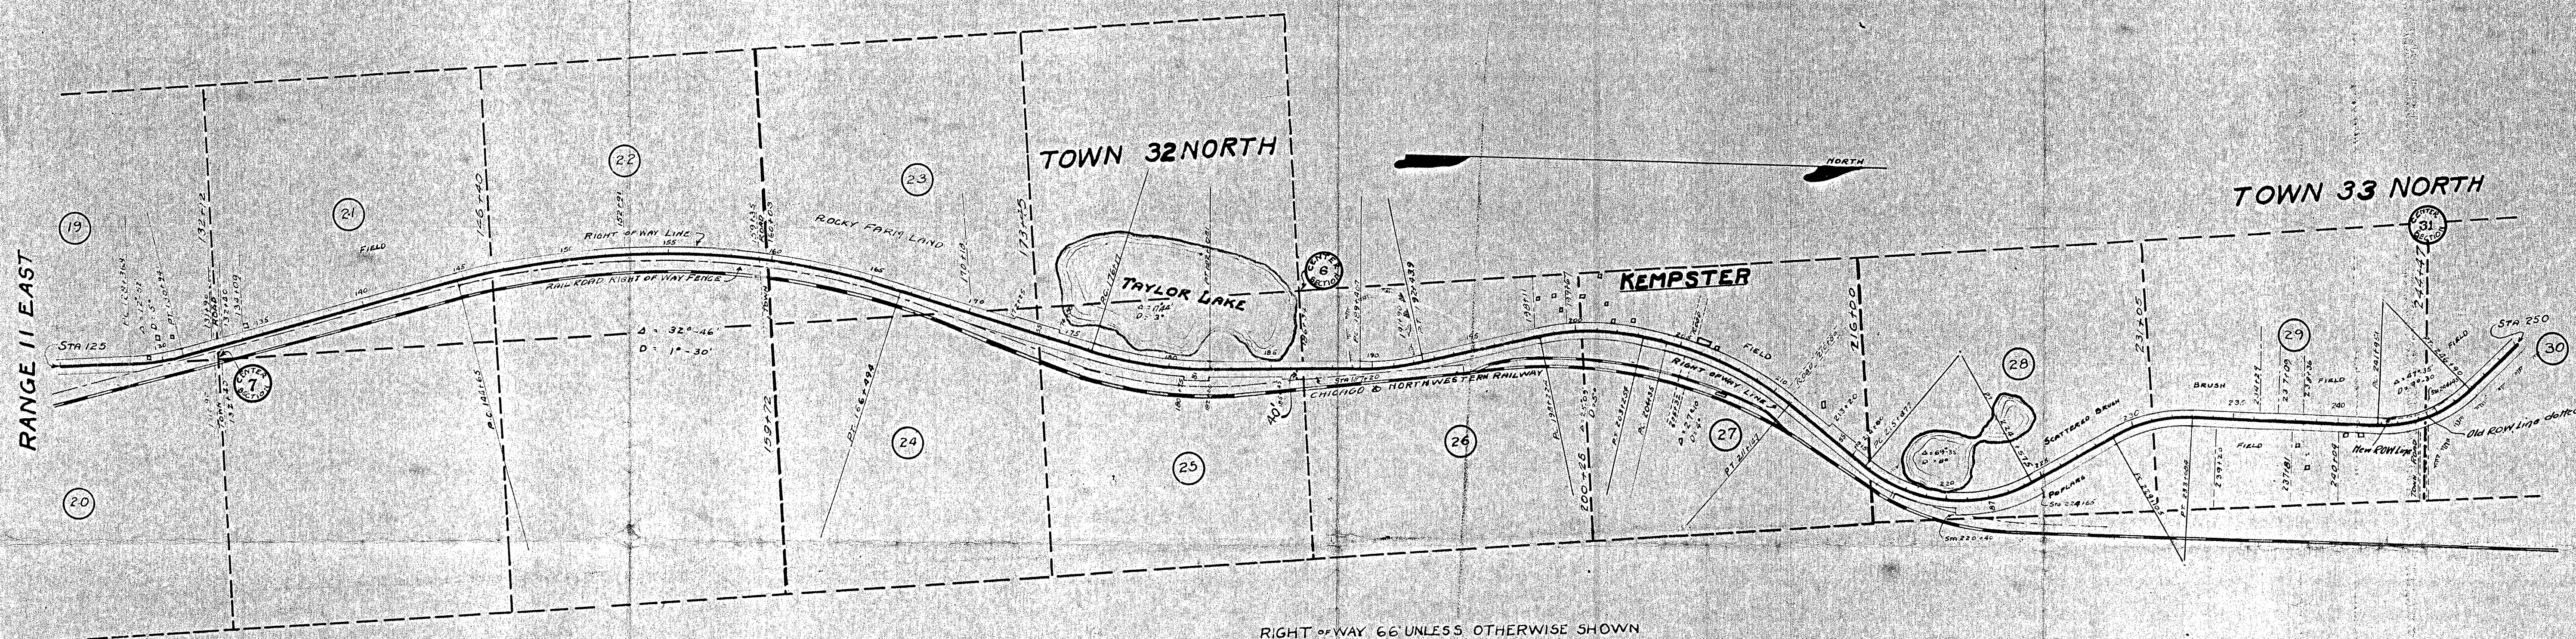

PLAT
 OF
PROPOSED IMPROVEMENT
 OF
STATE TRUNK HIGHWAY 26 & 47
ANTIGO-EAGLE RIVER ROAD
 BETWEEN
DEERBROOK & SUMMIT LAKE
 SHOWING
NEW RIGHT OF WAY REQUIRED
 AND
ENCROACHMENT

PLAT OF RIGHT OF WAY REQUIRED
STATE AID PROJECT NO. 7761
DEERBROOK-SUMMIT LAKE ROAD
LANGLADE COUNTY
 SCALE 1" = 400'