


TERRAIN		FLAT		SANDY		LOAM										
OWNERSHIP & R/W No.		ELSWORTH SCHUMTSCHE, et ux 257-09-48	ANION ZAVEROUSKY, et ux 257-09-49	CHARLES A. ZAVEROUSKY 257-09-50	JOHN BAHR, et ux 257-09-51	MARY HERMANN 257-09-52	JOSEPH ZIMA, et ux 257-09-53	EDWARD B. STENGL, et ux 257-09-54	GUENTHER POTATOE CO., INC. 257-09-54A	J. S. GUENTHER, et ux 257-09-55	MICH. WIS. PIPE LINE CO.					
RODS		1053+21	1056+67	209+12 41.9	77.2	1079+77	77.3	1092+53	80.4	1105+79	80.1	1119+00	76.2	1131+58	75.2	1143+98

COUNTY & STATE	LANGLADE COUNTY, WISCONSIN									
----------------	----------------------------	--	--	--	--	--	--	--	--	--

TRAVERSE ANGLES	092+57 Δ 0°50' Lt. 1139+88 Δ 1°00' Rt.									
-----------------	---	--	--	--	--	--	--	--	--	--

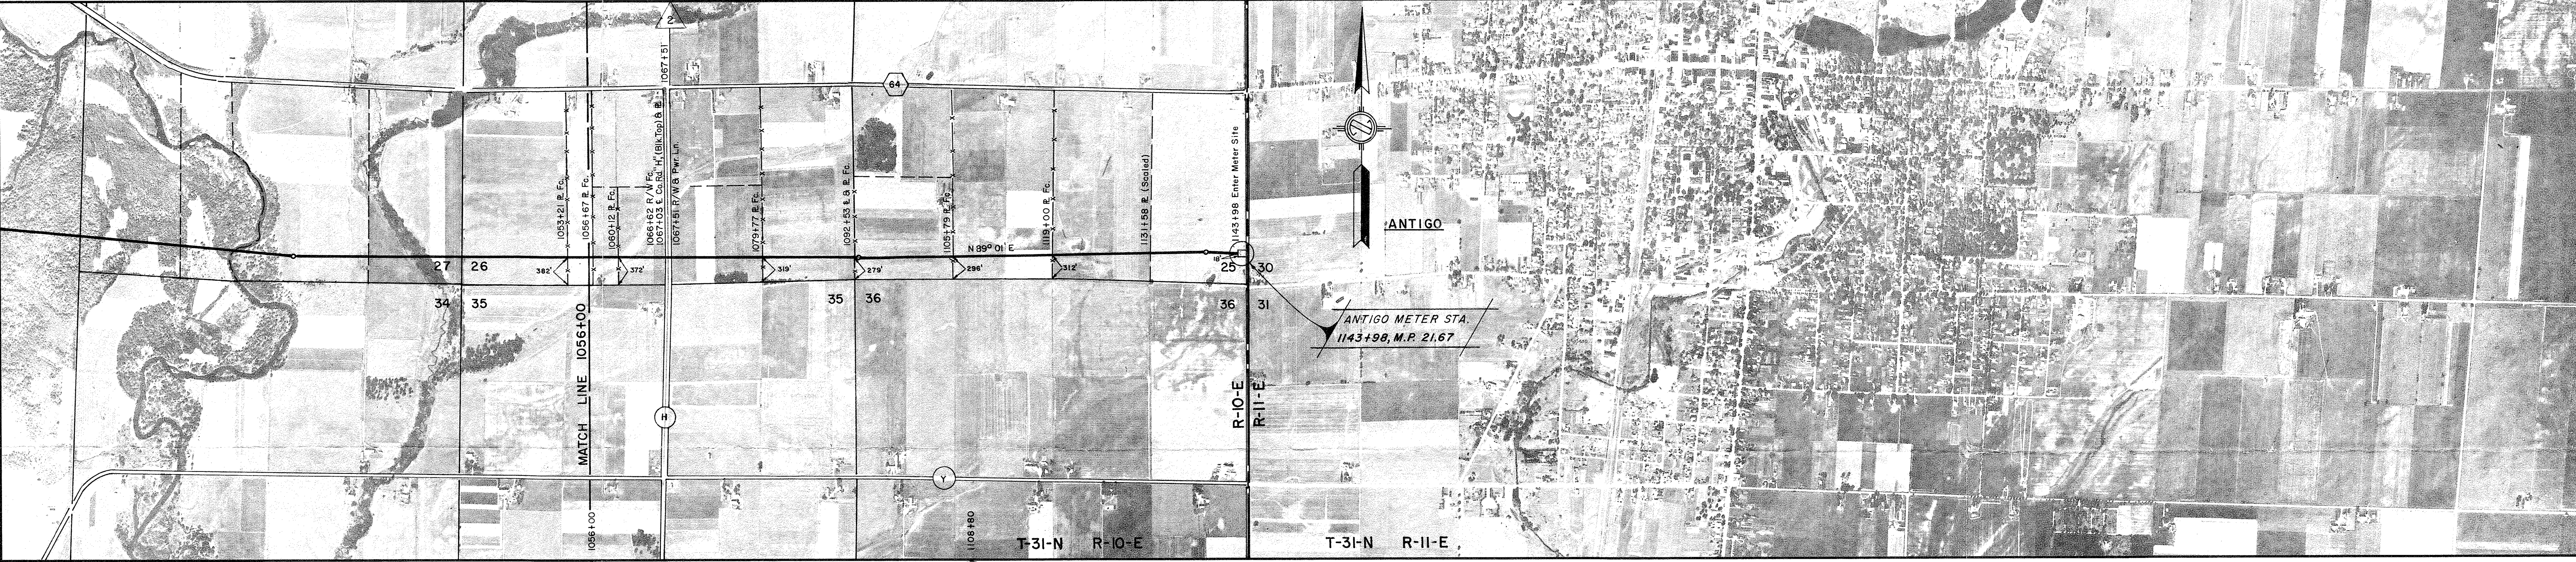

MILE POST	20	21
-----------	----	----

COATING	ENAMEL WRAP WEIGHTED	Trenton Mummy-Wrap Wax Innercoat - B Trenton Mummy-Wrap Mono-Ply Wrapper 30 W 580 lb Kraft									
PIPE	TYPE CLASS LINE PIPE CASING VENT	A B 1056+00 1056+67 1067+03 1079+77 1092+53 1105+79 1119+00 1131+58 1143+98 89' Z-1 12' 5' 11' 3'									
		PIPE DATA J = 6-5/8" O.D. x 250" W.T. Gr. B Z = 12-10-3/4" O.D. x 250" W.T. Gr. B Casing									

U.S. HIGHWAY

STATE HIGHWAY

MILE POST

TEST LEAD - 1 WIRE

TEST LEAD - 2 WIRE

TEST LEAD - 3 WIRE

TEST LEAD - 4 WIRE

TEST LEAD - FOREIGN LINE

TEST LEAD - 3 WIRE (CALIBRATED)

TEST LEAD - 4 WIRE (CALIBRATED)

ROAD & RAILROAD CROSSING DATA												
DETAIL NO	STATION	A	B	C	D	E	F	G	H	I	J	K
1	1067+03	41'	48'	Cont	Cont	3.1'	3.7'	-	2	6	-	2

SUMMARY OF MATERIAL	
DESCRIPTION	TOTAL
6 5/8" O.D. x 250" W.T. Line Pipe	8,798'
10 3/4" O.D. x 250" W.T. Casing	89'
2 3/8" O.D. Vent Pipe	23.6'
Trenton Mummy-Wrap Wax Innercoat	2,183 lbs.
Trenton Mummy-Wrap Mono-Ply Wrapper	1,920 sq. yds.
Kraft Paper, 80 lb	925 sq. yds.
30 W Intermediate Outerwrap, Trenton	17,04 sq. yds.
Cathodic Protection Test Lead Installation	-
Prime, Koppers No 2 (Casing)	2.22 Gals.
Enamel, Koppers No 2 (Casing)	0.28 Tons

RECORD # 40128

LANGLADE COUNTY SURVEYORS OFFICE

DATE FILED: 6-24-97 BY: SJP

THIS MAP IS ISSUED FOR - GENERAL INFORMATION ONLY - PIPE LINE LOCATIONS ARE APPROXIMATE AND ARE NOT GUARANTEED.

BEFORE STARTING ANY WORK THAT MIGHT INVOLVE THE PIPE LINES YOU MUST CONTACT MR. M. D. MAXSON, PHONE 547-5528

LOC. WAUKESHA

FOR PRECISE LOCATION OF FACILITIES, MAP REFLECTS NO CONSTRUCTION SUBSEQUENT TO 1-31-61

FIELD NOTE REFERENCE				REFERENCE DRAWINGS			
BK. NO.	PG.	STATION	DESCRIPTION	DETAIL NO.	DESCRIPTION	DWG. NO.	
188	5	1056+00	Meter Site Detail			M-W1 C-05	
		1143+98	Typical Test Lead Installation			C-C-2	

Ford, Bacon & Davis
Construction Corporation

ACTING AS AGENT FOR
MICHIGAN WISCONSIN PIPE LINE CO.
DETROIT, MICHIGAN

DRAWN BY Wright DATE 9-13-60

DESIGNED BY BURROUX DATE 10-15-60

APPROVED BY E.C.M. DATE 1-3-61

SCALE 1"=1000'

6" ANTIGO LATERAL
LANGLADE COUNTY, WISCONSIN

257-09-5

FEB 8 1974