


COUNTY AND HIGHWAY	ROUTE AND SECTION	CLASS AND AGREEMENT		FEDERAL DIVISION OFFICE	SHEET NUMBER	TOTAL SHEETS
		STATE	FEDERAL			
34.1	9.2		11.24	WIS. 5N	4.18	

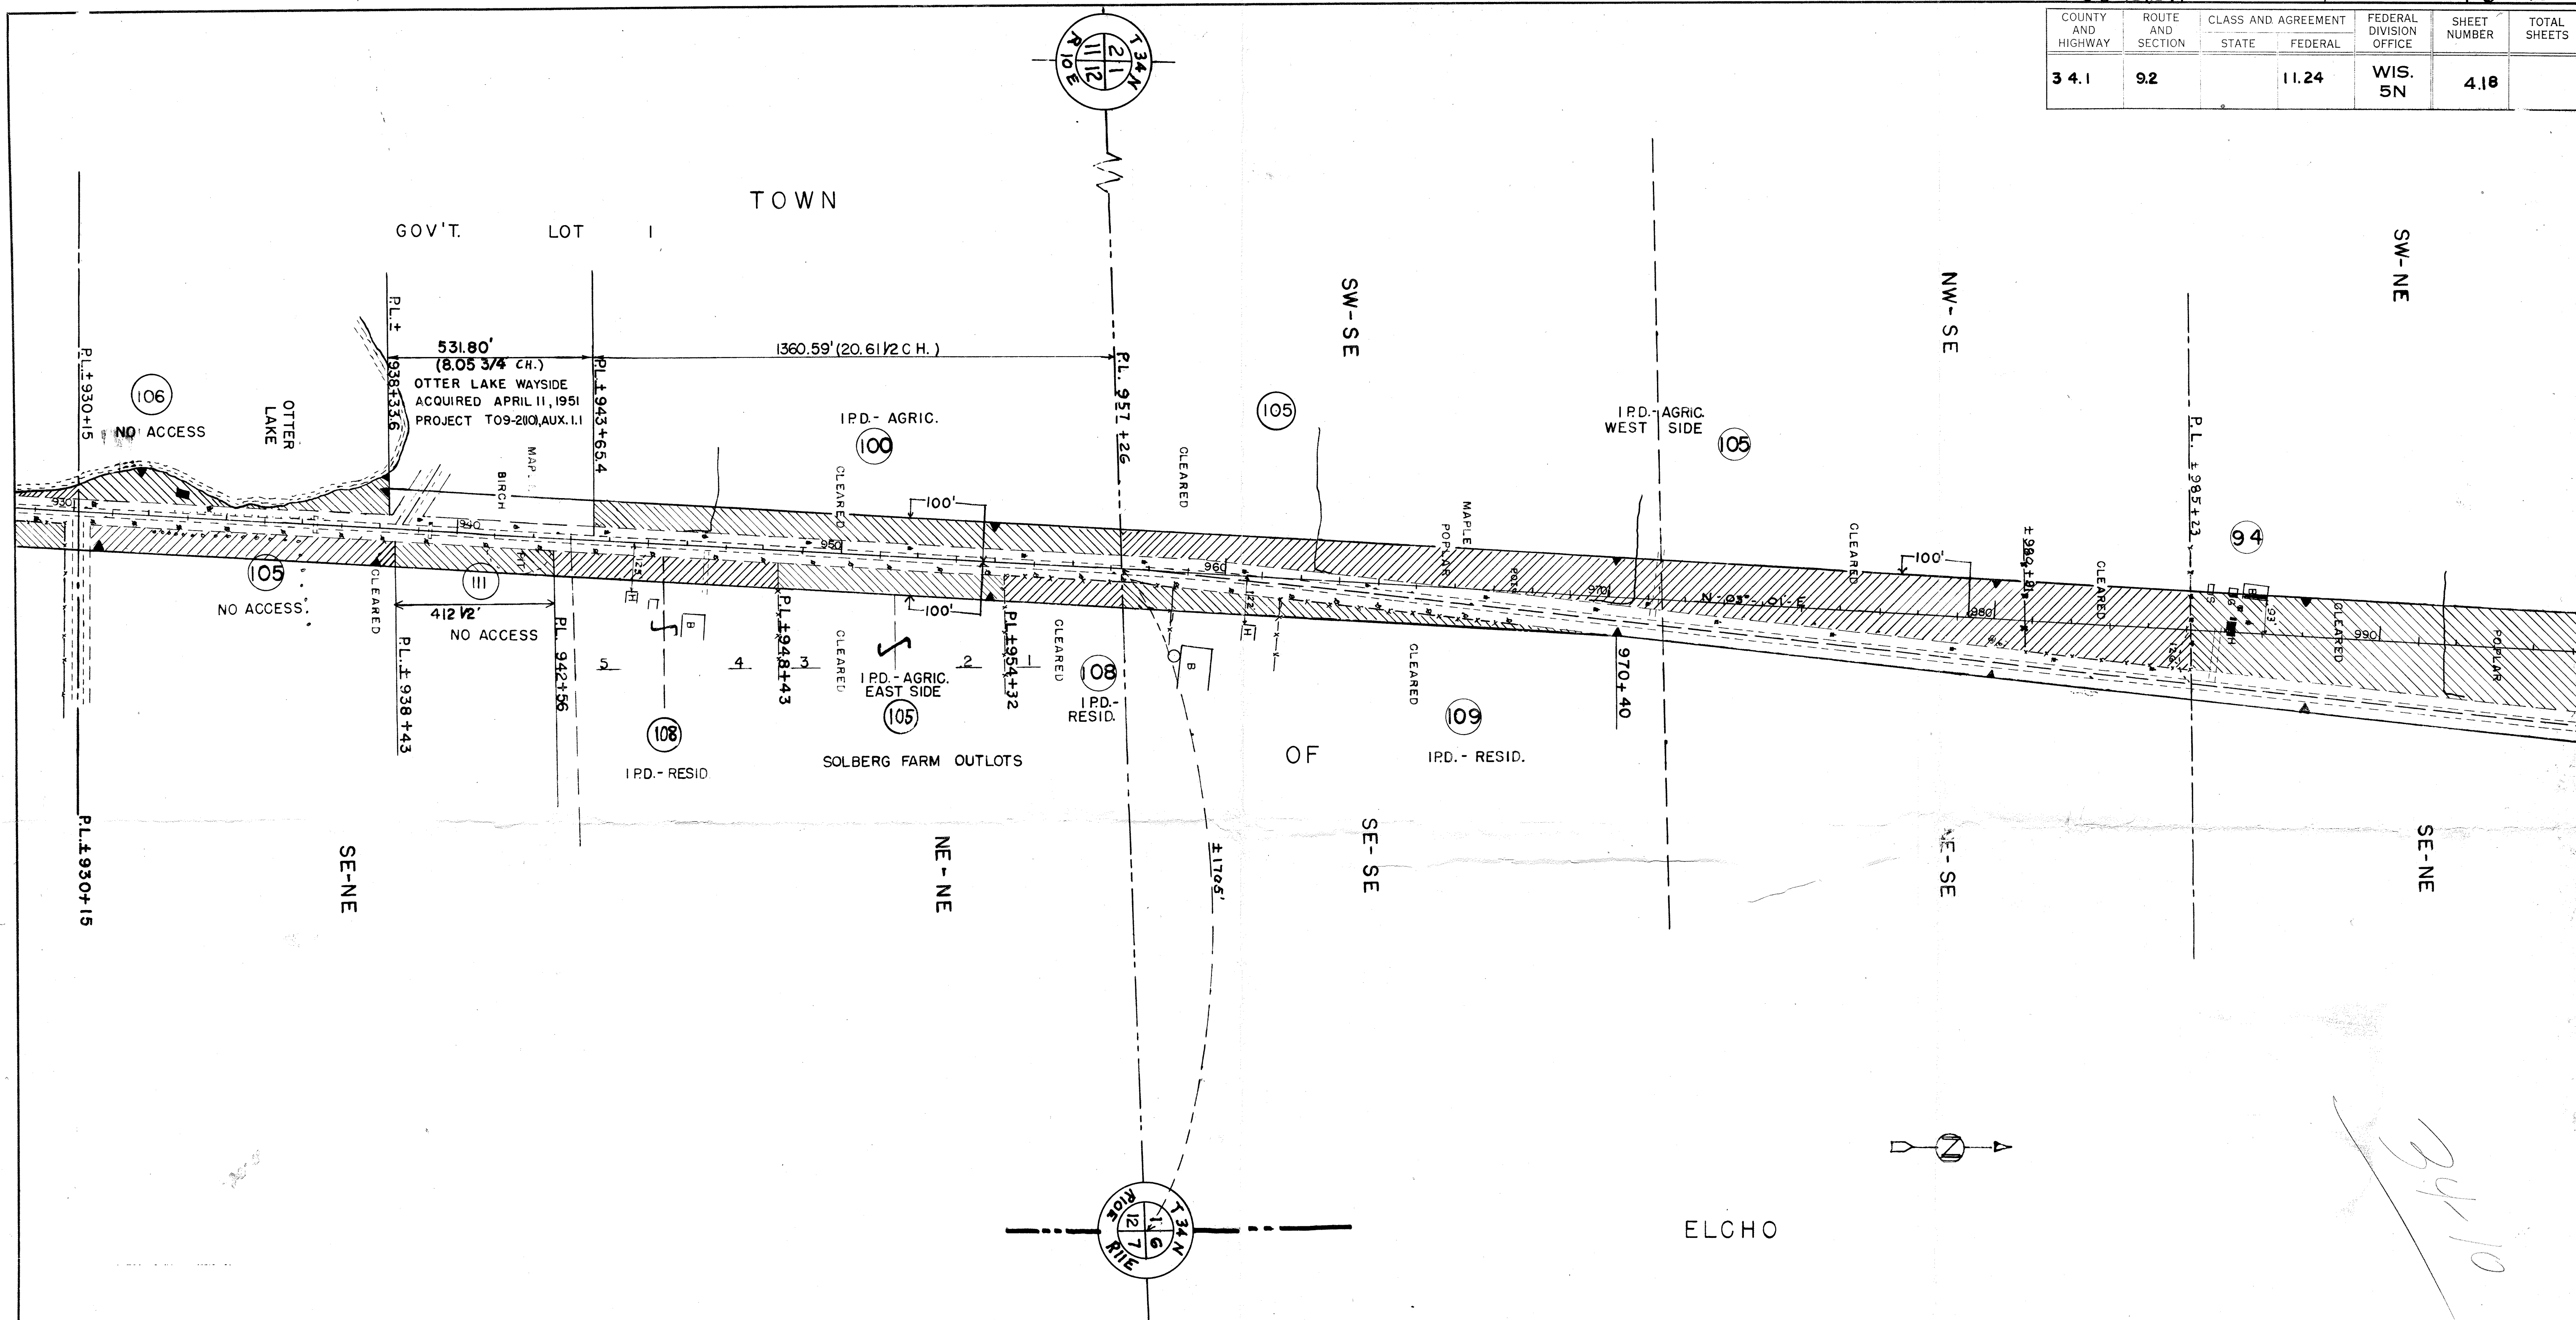

ACQUIRE EASEMENT FOR HIGHWAY PURPOSE UNLESS OTHERWISE INDICATED

PAR. NO.	OWNER	ADDRESS	MORTGAGEE	INTEREST REQ'D	DESCRIPTION	ACRES		PURCHASED	PAR. NO.	ALSO SHEET
						IMP.	UNIMP.			
106	PAUL BURKE & ANITA BURKE (W)	ARLINGTON HEIGHTS, ILL.		FEE & ACCESS RIGHTS	PART OF GOV'T. LOT 1 SEC. 12 T34N R10E	0.94			106	
105	LOUISE A. BOETTCHER & LOUIS BOETTCHER (H)	ELCHO, WIS.		ACCESS RIGHTS	PART SE-NE & LOTS 2 & 3, SOLBERG FARM OUTLOTS - SEC. 12-W/2-SE-SEC. 1-T34N-R10E	8.46	2.00	10.46	105	
108	CARL GOEPFERT & FRIEDA GOEPFERT (W), ELEANOR F. GOEPFERT, ELCHO, WIS.			"	PART SE-NE SEC. 12 T34N R10E		0.63	0.63	108	
109	CHARLES COHAN & ANN H. COHAN (W)		PEOPLES' BANK, ANTIGO-TAYLOR INSULATING CO., MERRILL, WIS.	"	GOV'T LOT 1 SEC. 12 T34N R10E	2.09		2.09	109	4.17
				"	LOTS 4-5-SOLBERG FARM OUTLOTS-SEC. 12-T34N-R10E	1.45		1.45	108	
				"	SE-SE SEC. 1 T34N R10E	0.96		0.96	109	

* ACQUIRE IN NAME OF STATE

REVISED SEPT. 11, 1961

REVISED JULY 6, 1960

STATE HIGHWAY COMMISSION OF WISCONSIN

PLAT OF RIGHT OF WAY REQUIRED

PROJECT F 09-2(24)

MATTEK CORNERS-NO. COUNTY LINE ROAD

U.S.H. NO. 45

LANGLADE COUNTY

SCALE
0 200 400

LENGTH = 19.15 MILES

REVISED DATE SEPTEMBER 9, 1955

RECORD # 40174

LANGLADE COUNTY SURVEYORS OFFICE

DATE FILED: 6-24-97 BY: 31P

REVISED MAY 19, 1959

REVISED NOV. 12, 1957

REVISED SEPT. 20, 1957

REVISED OCT. 25, 1956

REVISED OCT. 15, 1956

REVISED JUNE 27, 1956

REVISED FEB. 3, 1956

NOVEMBER 7, 1955