


COUNTY AND HIGHWAY	ROUTE AND SECTION	CLASS AND AGREEMENT		FEDERAL DIVISION OFFICE	SHEET NUMBER	TOTAL SHEETS
34.2	188.0	21.6		WIS. 5N	4.1	


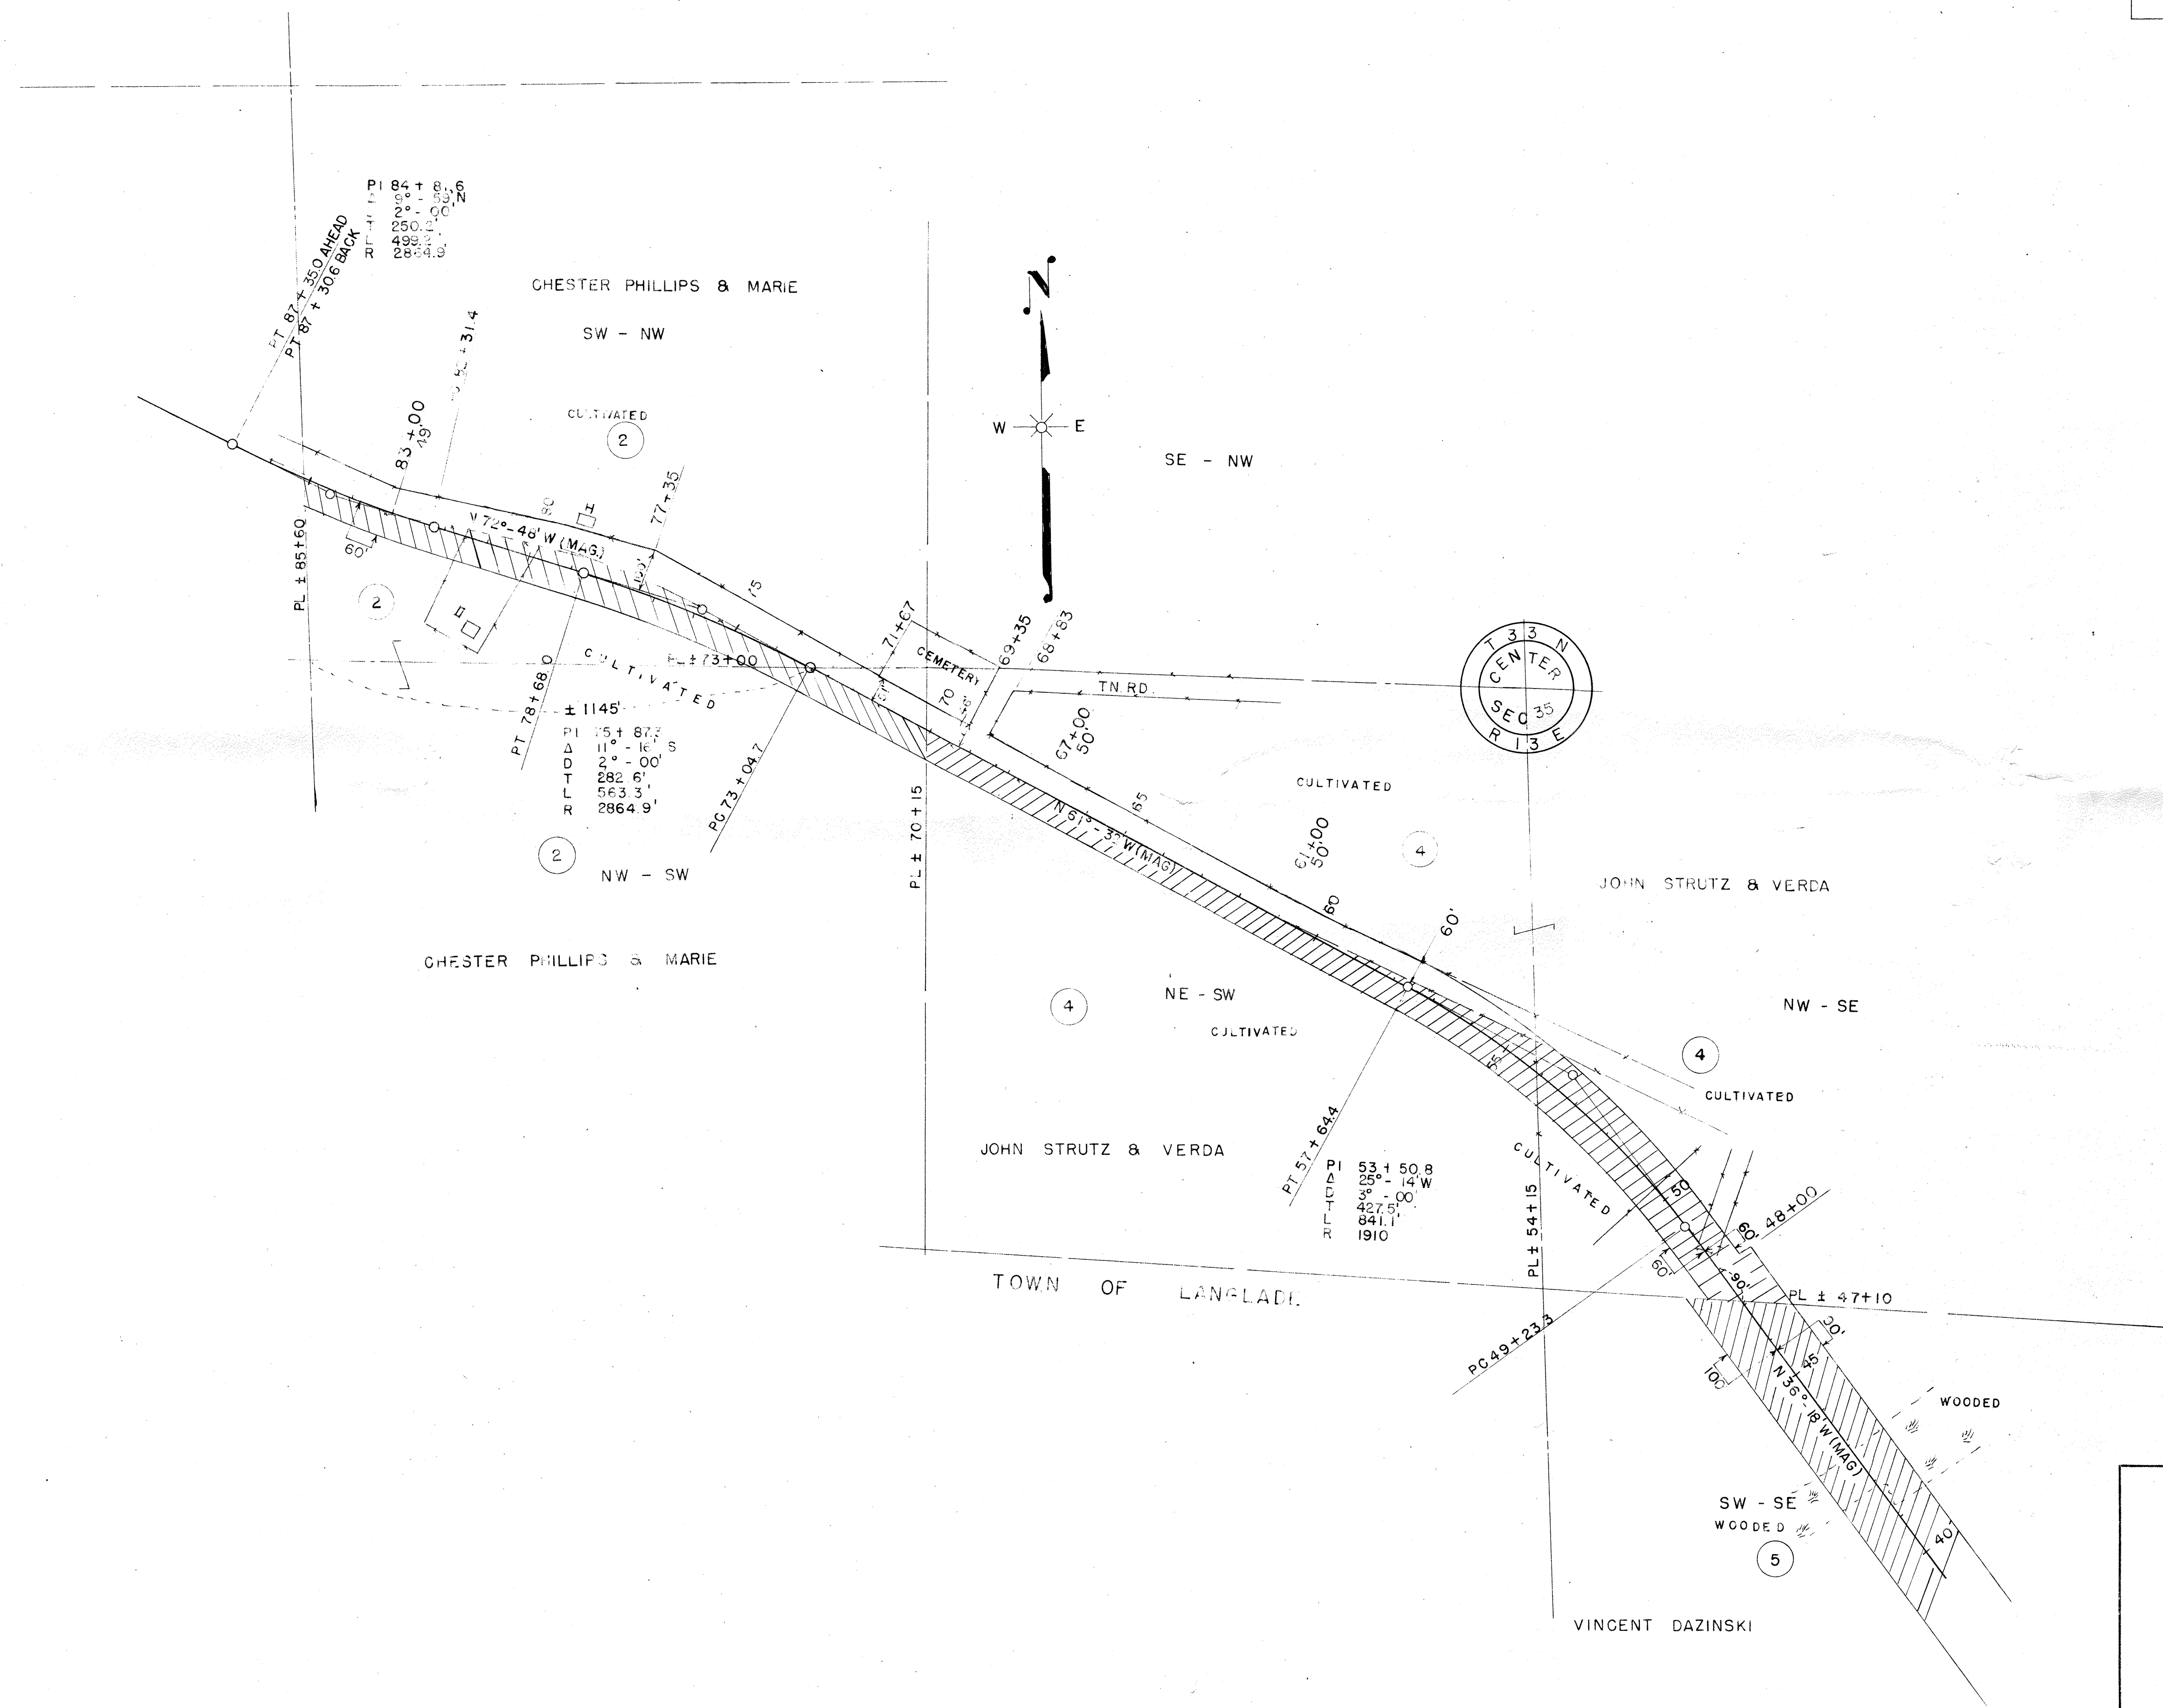


STATE HIGHWAY COMMISSION OF WISCONSIN
PLAT OF RIGHT OF WAY REQUIRED
PROJECT T 0188(6)
HOLLISTER - LILY ROAD
S.T.H. 55 LANGLADE COUNTY

SCALE
0 100 200 400
LENGTH = 2.614 MILES

APRIL 13, 1951
DATED FEB 1, 1951

COUNTY AND HIGHWAY	ROUTE AND SECTION	CLASS AND AGREEMENT	FEDERAL DIVISION OFFICE	SHEET NUMBER	TOTAL SHEETS
34.2	188.0	21.6	WIS. 5N	4	

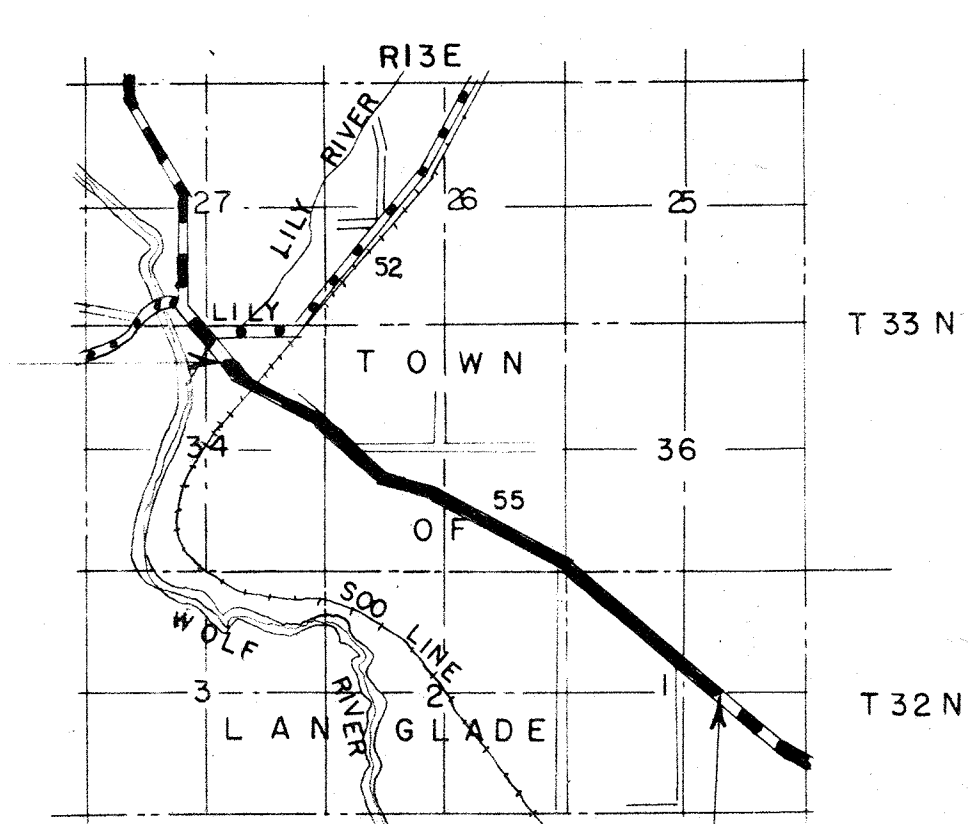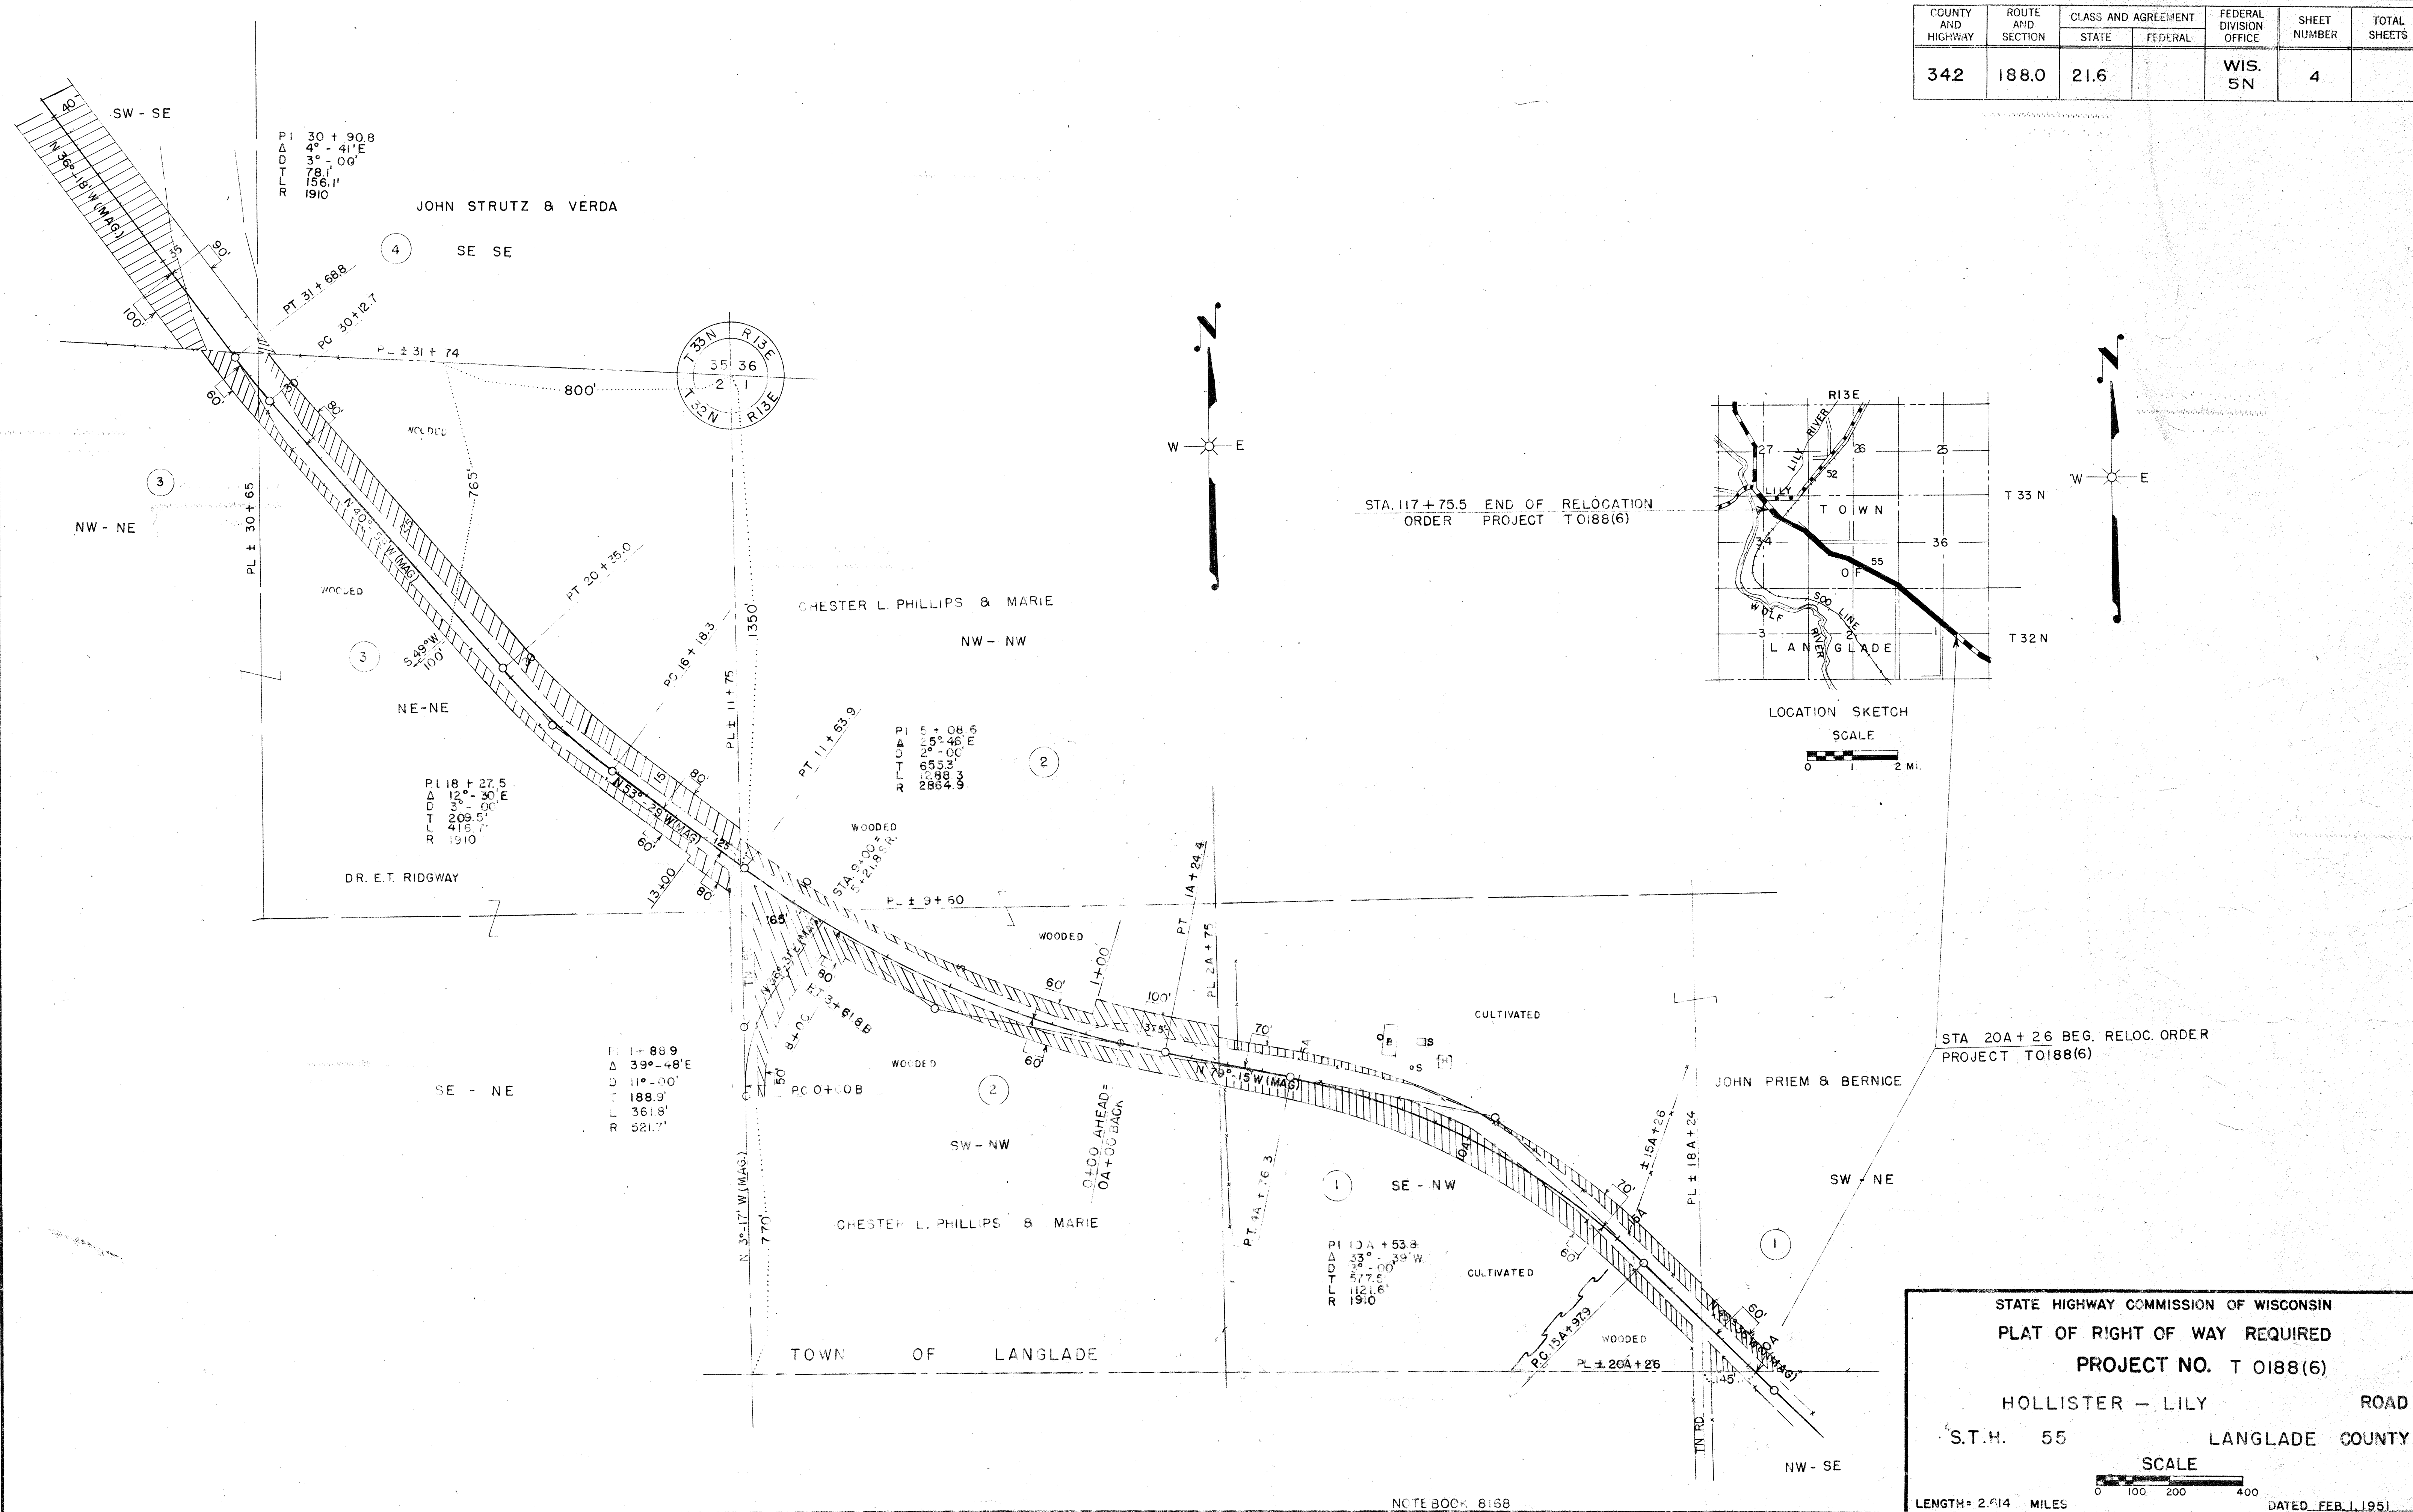

SCALE
0 1 2 MI.

STA 20A + 26 BEG. RELOC. ORDER
PROJECT T 0188(6)

STATE HIGHWAY COMMISSION OF WISCONSIN
PLAT OF RIGHT OF WAY REQUIRED
PROJECT NO. T 0188(6)
HOLLISTER - LILY ROAD
S.T.H. 55 LANGLADE COUNTY

SCALE
0 100 200 400
LENGTH = 2.614 MILES
DATED FEB. 1, 1951

NOTE BOOK 8168

40143 (EXTRA SHEET)