


LOCATED IN LOTS 15 AND 16 OF OAKWOOD ESTATES , SECTION 11 , T34N , R11E ,
TOWN OF ELCHO , LANGLADE COUNTY , WISCONSIN

N

BEARINGS REFERENCED TO THE WEST LINE OF LOT 15 OF OAKWOOD ESTATES. ASSUMED
TO BEAR N06°55'50"E

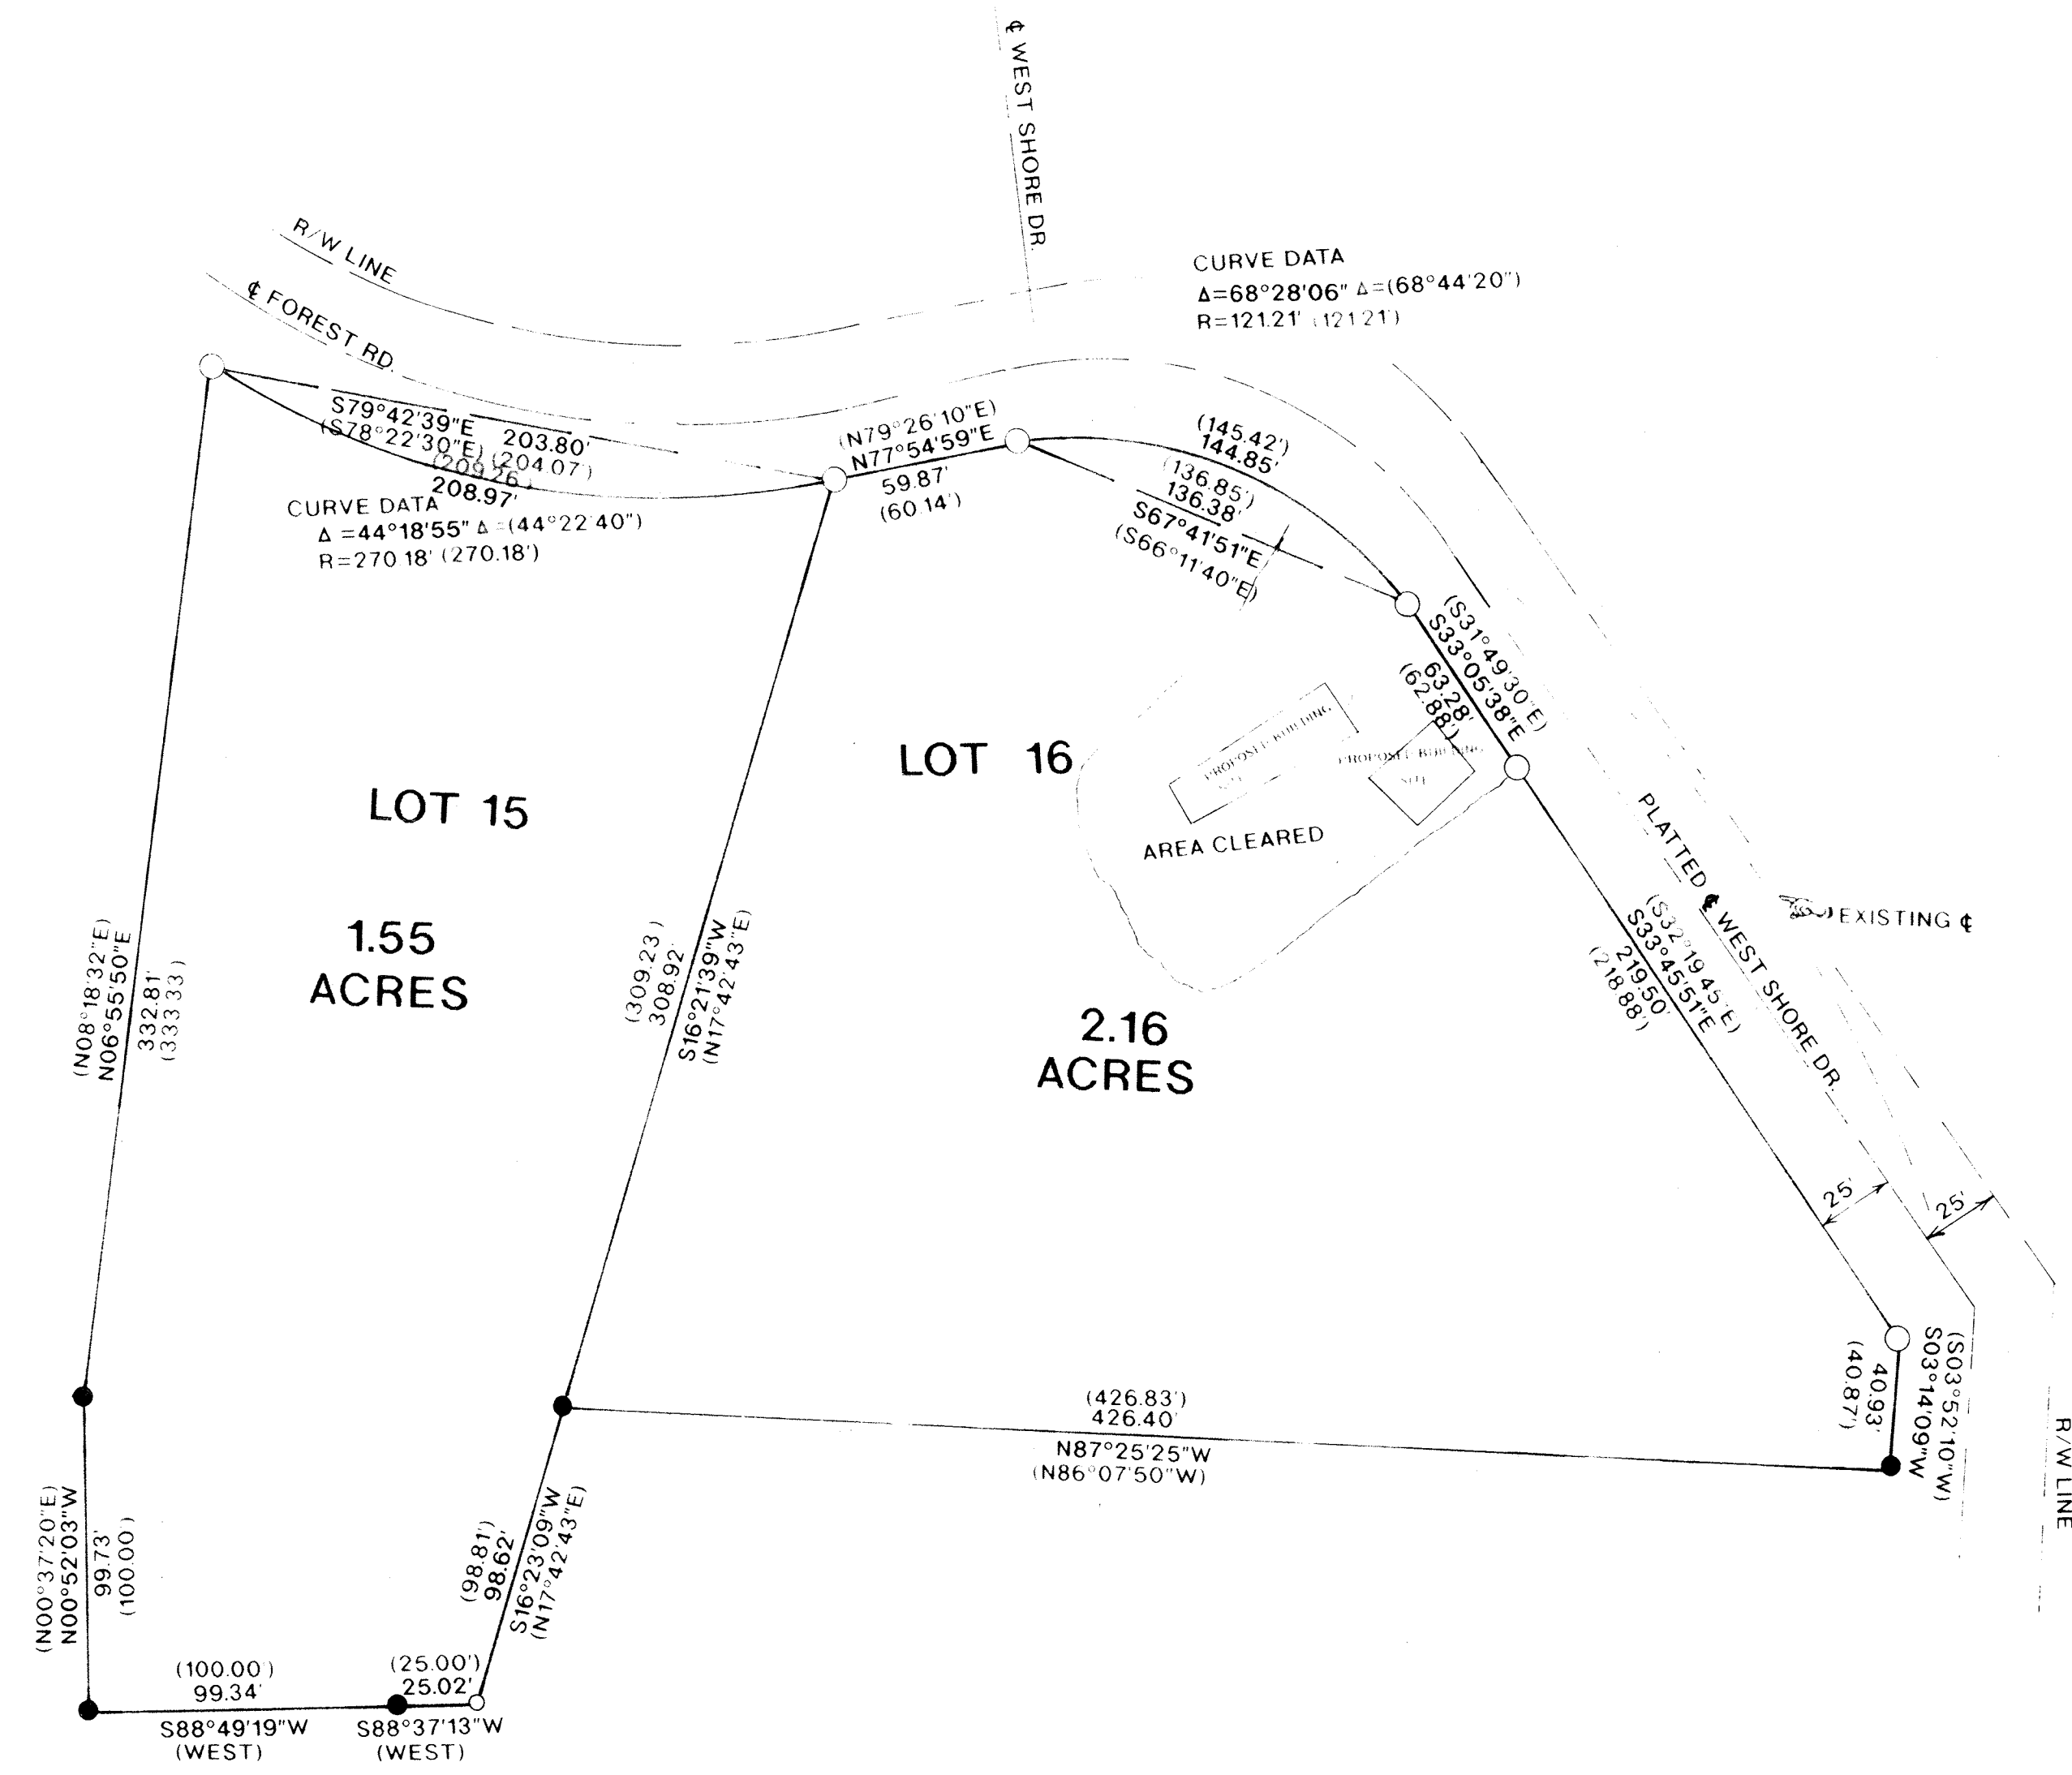

I, RUSSELL F. BROWN, HEREBY CERTIFY THAT I HAVE SURVEYED THE ABOVE PARCEL OF LAND UNDER
THE DIRECTION OF MARY ANN AHRENS AND THAT THE ABOVE MAP IS A TRUE AND CORRECT
REPRESENTATION OF THE LANDS SURVEYED TO THE BEST OF MY KNOWLEDGE AND BELIEF.
THAT I HAVE COMPLIED WITH THE PROVISIONS OF AE 7 OF THE WISCONSIN ADMINISTRATIVE CODE

Russell F. Brown 10/21/93
RUSSELL F. BROWN DATE

RECORD # 40144
LANGLADE COUNTY SURVEYORS OFFICE
DATE FILED: 10/25/93 BY: D.T.

	SURVEY FOR	
	MARY ANN AHRENS	
	SCALE 1"=50'	DATE 10/14/93 DWN. BY K.B.
DWG. NO.	GENISOT AND ASSOCIATES, INC.	
9292	RHINELANDER, WIS.	