
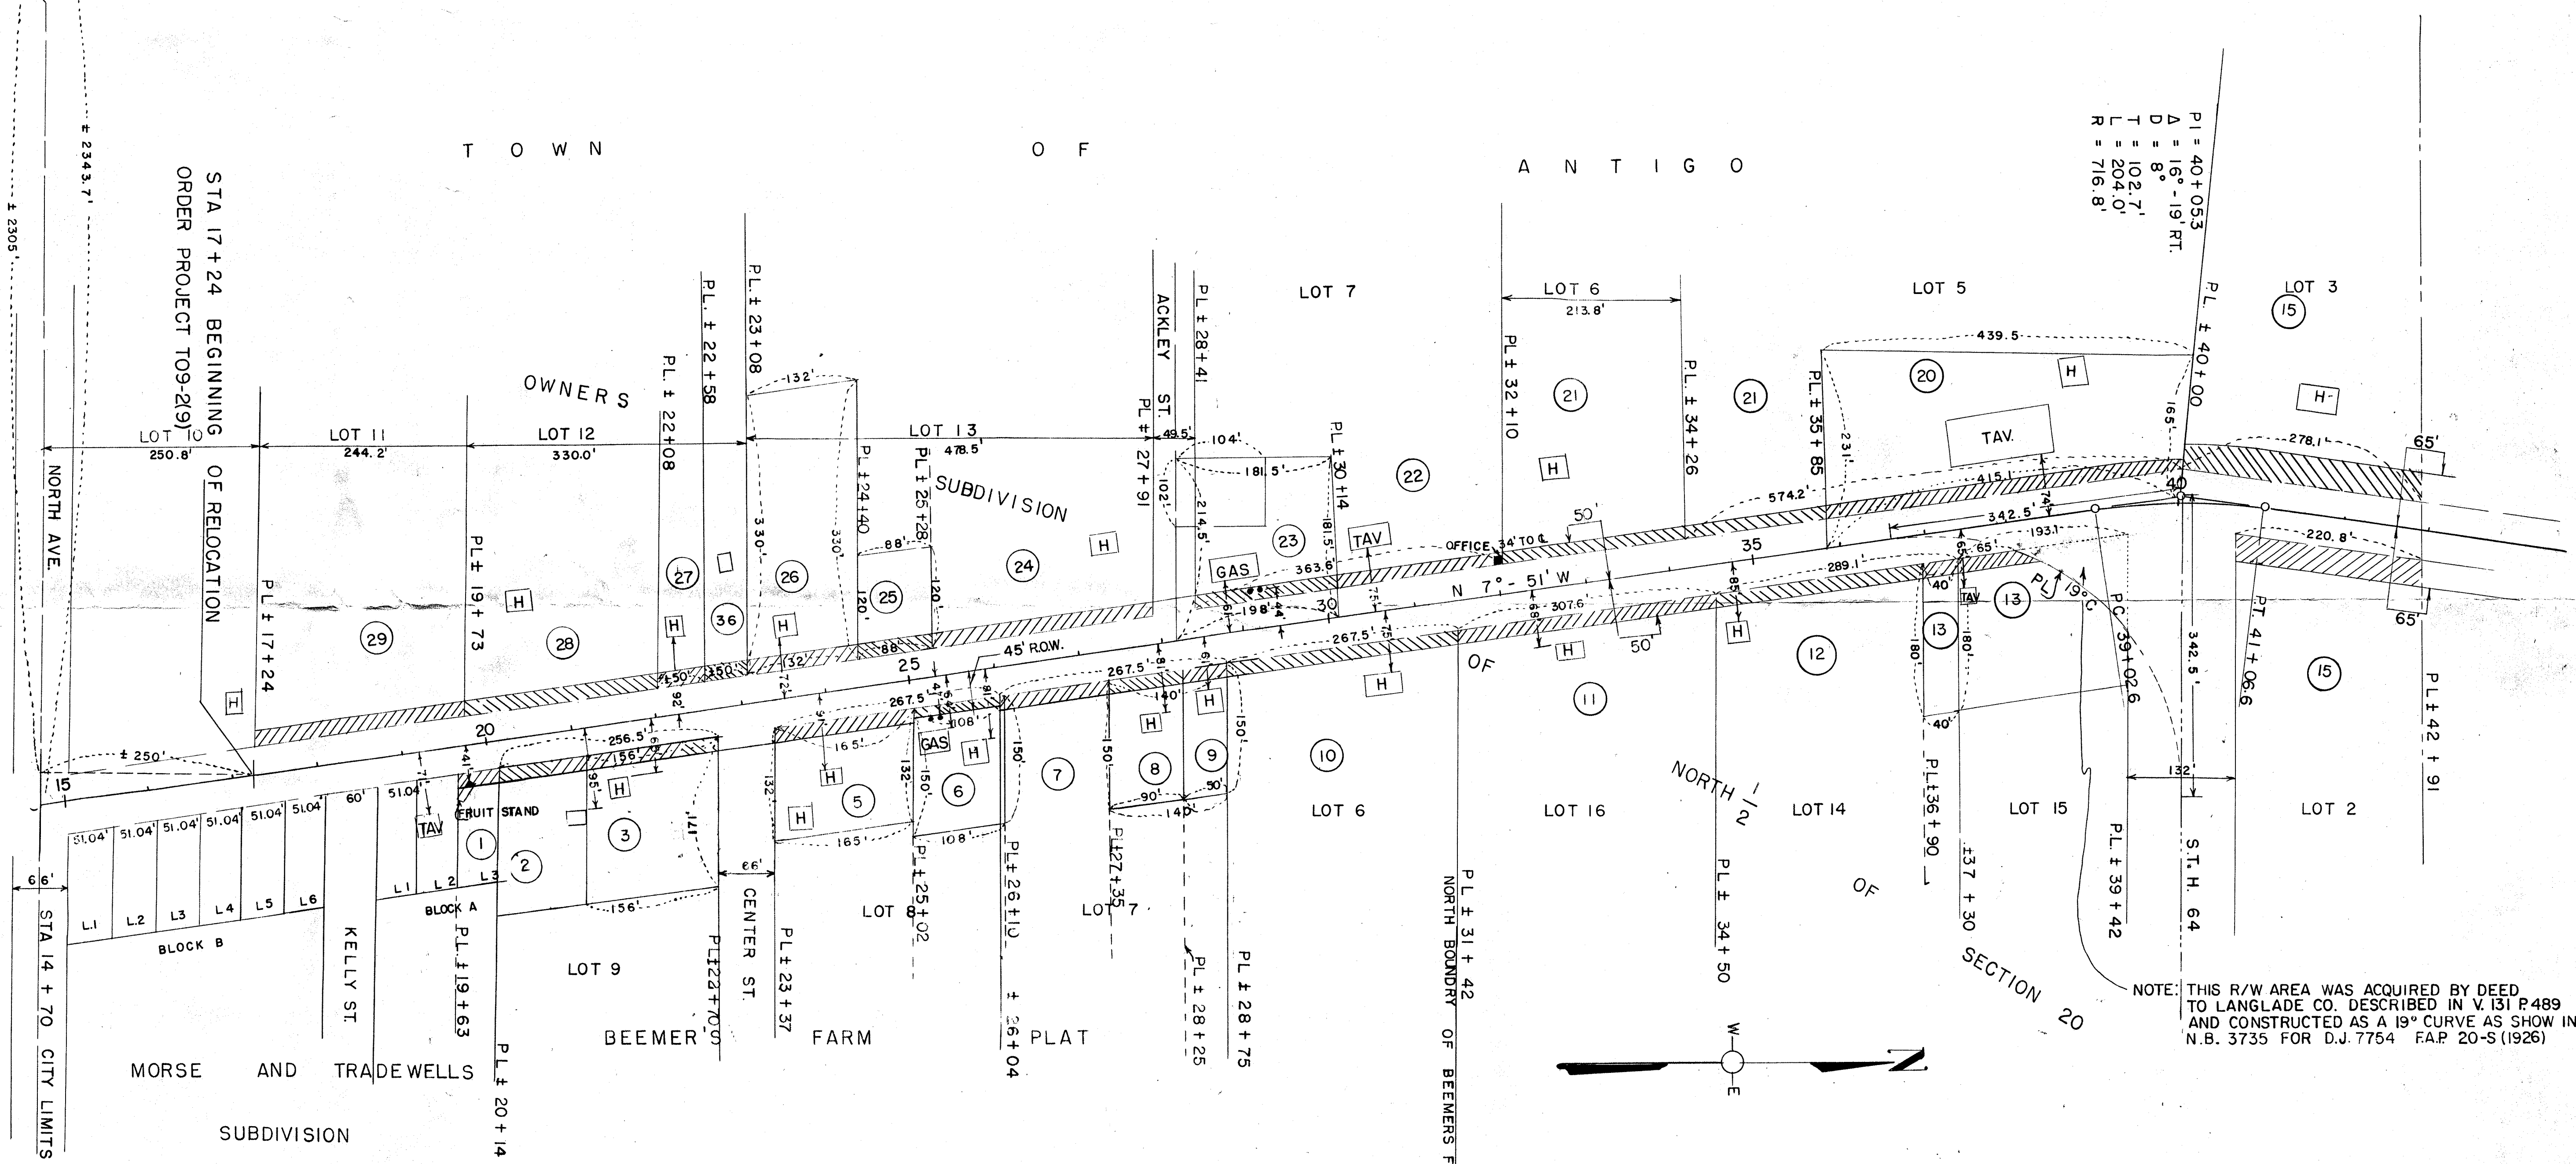


COUNTY AND HIGHWAY	ROUTE AND SECTION	CLASS AND AGREEMENT		FEDERAL DIVISION OFFICE	SHEET NUMBER	TOTAL SHEETS
		STATE	FEDERAL			
34.1	9.2	21.9		WIS. 5N	4.1	

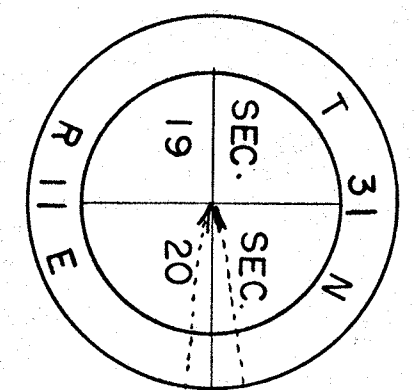

STATE HIGHWAY COMMISSION OF WISCONSIN
PLAT OF RIGHT OF WAY REQUIRED
PROJECT T 09-2(9)
ANTIGO MATTEKS CORNER ROAD
U.S.H. NO. 45
LANGLADE COUNTY

SCALE
0 100 200
LENGTH = 4.318 MILES
N.B. 3735

NOV. 25, 1975 NC
JUNE 20, 1951
APRIL 12, 1951
DATED JAN. 5, 1951