

A parcel of land located in the north one-half (N½) of Section 4, Town 33 North, Range 10 East, Town of Upham, Langlade County, Wisconsin.
Commencing at the Northwest (NW) corner of the Northeast one-quarter (NE¼) of the Northwest one-quarter (NW¼) of section 4, T33N, R10E, Town of Upham, Langlade County, Wisconsin; THENCE N90°00'00"E along the north line of said section 4, 298.88 feet; THENCE S00°00'00"W, 370.79 feet; THENCE S80°12'03"W, 115.55 feet to the point of beginning; THENCE N66°17'57"W, 160.00 feet; THENCE S20°12'03"W, 251.55 feet; THENCE N86°46'23"E, 174.05 feet; THENCE N20°27'47"W, 172.58 feet to the point of beginning, including the land lying between the meander line and waters edge.
Surveyed by Gary A. Radtke, RLS-1248.

DESCRIPTION LOT NUMBER TWO

A parcel of land located in the north one-half (N½) of Section 4, Town 33 North, Range 10 East, Town of Upham, Langlade County, Wisconsin.
Commencing at the Northwest (NW) corner of the Northeast one-quarter (NE¼) of the Northwest one-quarter (NW¼) of section 4, T33N, R10E, Town of Upham, Langlade County, Wisconsin; THENCE N90°00'00"E along the north line of said section 4, 298.88 feet; THENCE S00°00'00"W, 370.79 feet to the point of beginning; THENCE S80°12'03"W, 115.55 feet; THENCE S20°12'03"W, 251.55 feet; THENCE N86°46'23"E, 156.40 feet; THENCE N20°27'47"W, 37.87 feet; THENCE N00°11'57"W, 139.40 feet to the point of beginning, including the land lying between the meander line and waters edge.
Surveyed by Gary A. Radtke, RLS-1248.

DESCRIPTION LOT NUMBER THREE

A parcel of land located in the north one-half (N½) of Section 4, Town 33 North, Range 10 East, Town of Upham, Langlade County, Wisconsin.
Commencing at the Northwest (NW) corner of the Northeast one-quarter (NE¼) of the Northwest one-quarter (NW¼) of section 4, T33N, R10E, Town of Upham, Langlade County, Wisconsin; THENCE N90°00'00"E along the north line of said section 4, 298.88 feet; THENCE S00°00'00"W, 370.79 feet; THENCE N80°12'03"E, 19.05 feet to the point of beginning; THENCE N89°12'03"E, 190.00 feet; THENCE S00°11'57"E, 260.39 feet; THENCE S80°12'03"W, 187.74 feet; THENCE N00°11'57"W, 228.70 feet to the point of beginning, including the land lying between the meander line and the waters edge.
Surveyed by Gary A. Radtke, RLS-1248.

DESCRIPTION LOT NUMBER FOUR

A parcel of land located in the north one-half (N½) of Section 4, Town 33 North, Range 10 East, Town of Upham, Langlade County, Wisconsin.
Commencing at the Northwest (NW) corner of the Northeast one-quarter (NE¼) of the Northwest one-quarter (NW¼) of section 4, T33N, R10E, Town of Upham, Langlade County, Wisconsin; THENCE N90°00'00"E along the north line of said section 4, 1299.32 feet; THENCE S00°00'00"W, 922.56 feet; THENCE S66°45'23"W, 350.00 feet; THENCE S80°12'03"W, 126.24 feet to the point of beginning; THENCE S15°10'26"E, 249.34 feet; THENCE N75°28'23"E, 147.80 feet; THENCE N20°27'47"W, 240.00 feet to the point of beginning, including the land lying between the meander line and the waters edge.
Surveyed by Gary A. Radtke, RLS-1248.

DESCRIPTION LOT NUMBER FIVE

A parcel of land located in the north one-half (N½) of Section 4, Town 33 North, Range 10 East, Town of Upham, Langlade County, Wisconsin.
Commencing at the Northwest (NW) corner of the Northeast one-quarter (NE¼) of the Northwest one-quarter (NW¼) of section 4, T33N, R10E, Town of Upham, Langlade County, Wisconsin; THENCE N90°00'00"E along the north line of said section 4, 1299.32 feet; THENCE S00°00'00"W, 922.56 feet; THENCE S66°45'23"W, 350.00 feet to the point of beginning; THENCE S80°12'03"W, 126.24 feet; THENCE S15°10'26"E, 249.34 feet; THENCE N75°28'23"E, 147.80 feet; THENCE N20°27'47"W, 240.00 feet to the point of beginning, including the land lying between the meander line and the waters edge.
Surveyed by Gary A. Radtke, RLS-1248.

DESCRIPTION LOT NUMBER SIX

A parcel of land located in the north one-half (N½) of Section 4, Town 33 North, Range 10 East, Town of Upham, Langlade County, Wisconsin.
Commencing at the Northwest (NW) corner of the Northeast one-quarter (NE¼) of the Northwest one-quarter (NW¼) of section 4, T33N, R10E, Town of Upham, Langlade County, Wisconsin; THENCE N90°00'00"E along the north line of said section 4, 1299.32 feet; THENCE S00°00'00"W, 922.56 feet; THENCE S66°45'23"W, 350.00 feet to the point of beginning; THENCE S80°12'03"W, 126.24 feet; THENCE S15°10'26"E, 249.34 feet; THENCE N75°28'23"E, 147.80 feet; THENCE N20°27'47"W, 240.00 feet to the point of beginning, including the land lying between the meander line and the waters edge.
Surveyed by Gary A. Radtke, RLS-1248.

Copy 1 of 2 Copies
For Lot # 7 So. Side
DUCK LAKE

Mr Charles Patters

Marian & Grant Nelson
Knights Templar Club
Box 130
Summit Lake, WI 54485

* DESCRIPTION LOT NUMBER SEVEN

A parcel of land located in the north one-half (N½) of Section 4, Town 33 North, Range 10 East, Town of Upham, Langlade County, Wisconsin.
Commencing at the Northwest (NW) corner of the Northeast one-quarter (NE¼) of the Northwest one-quarter (NW¼) of section 4, T33N, R10E, Town of Upham, Langlade County, Wisconsin; THENCE N90°00'00"E along the north line of said section 4, 1299.32 feet; THENCE S00°00'00"W, 922.56 feet; THENCE S66°45'23"W, 150.00 feet to the point of beginning; THENCE S66°45'23"W, 100.00 feet; THENCE S20°27'47"E, 240.00 feet; THENCE N66°45'23"E, 100.00 feet; THENCE N20°27'47"W, 240.00 feet to the point of beginning, including the land lying between the meander line and waters edge.
Surveyed by Gary A. Radtke, RLS-1248.

DESCRIPTION LOT NUMBER EIGHT

A parcel of land located in the north one-half (N½) of Section 4, Town 33 North, Range 10 East, Town of Upham, Langlade County, Wisconsin.
Commencing at the Northwest (NW) corner of the Northeast one-quarter (NE¼) of the Northwest one-quarter (NW¼) of section 4, T33N, R10E, Town of Upham, Langlade County, Wisconsin; THENCE N90°00'00"E along the north line of said section 4, 1299.32 feet; THENCE S00°00'00"W, 922.56 feet to the point of beginning; THENCE S66°45'23"W, 150.00 feet; THENCE S20°27'47"E, 240.00 feet; THENCE N39°45'24"E, 172.62 feet; THENCE N20°27'47"W, 161.54 feet to the point of beginning, including the land lying between the meander line and waters edge.
Surveyed by Gary A. Radtke, RLS-1248.



DESCRIPTION LOT NUMBER NINE

A parcel of land located in the north one-half (N½) of Section 4, Town 33 North, Range 10 East, Town of Upham, Langlade County, Wisconsin.
Commencing at the Northwest (NW) corner of the Northeast one-quarter (NE¼) of the Northwest one-quarter (NW¼) of section 4, T33N, R10E, Town of Upham, Langlade County, Wisconsin; THENCE N90°00'00"E, 1999.61 feet; THENCE S00°00'00"W, 624.16 feet to the point of beginning; THENCE N77°36'33"E, 164.00 feet; THENCE S12°23'27"E, 594.10 feet; THENCE N40°12'34"W, 351.56 feet; THENCE N12°23'27"W, 261.40 feet to the point of beginning, including the land lying between the meander line and waters edge.
Surveyed by Gary A. Radtke, RLS-1248.

DUCK LAKE

"ELCHO"

"UPHAM"

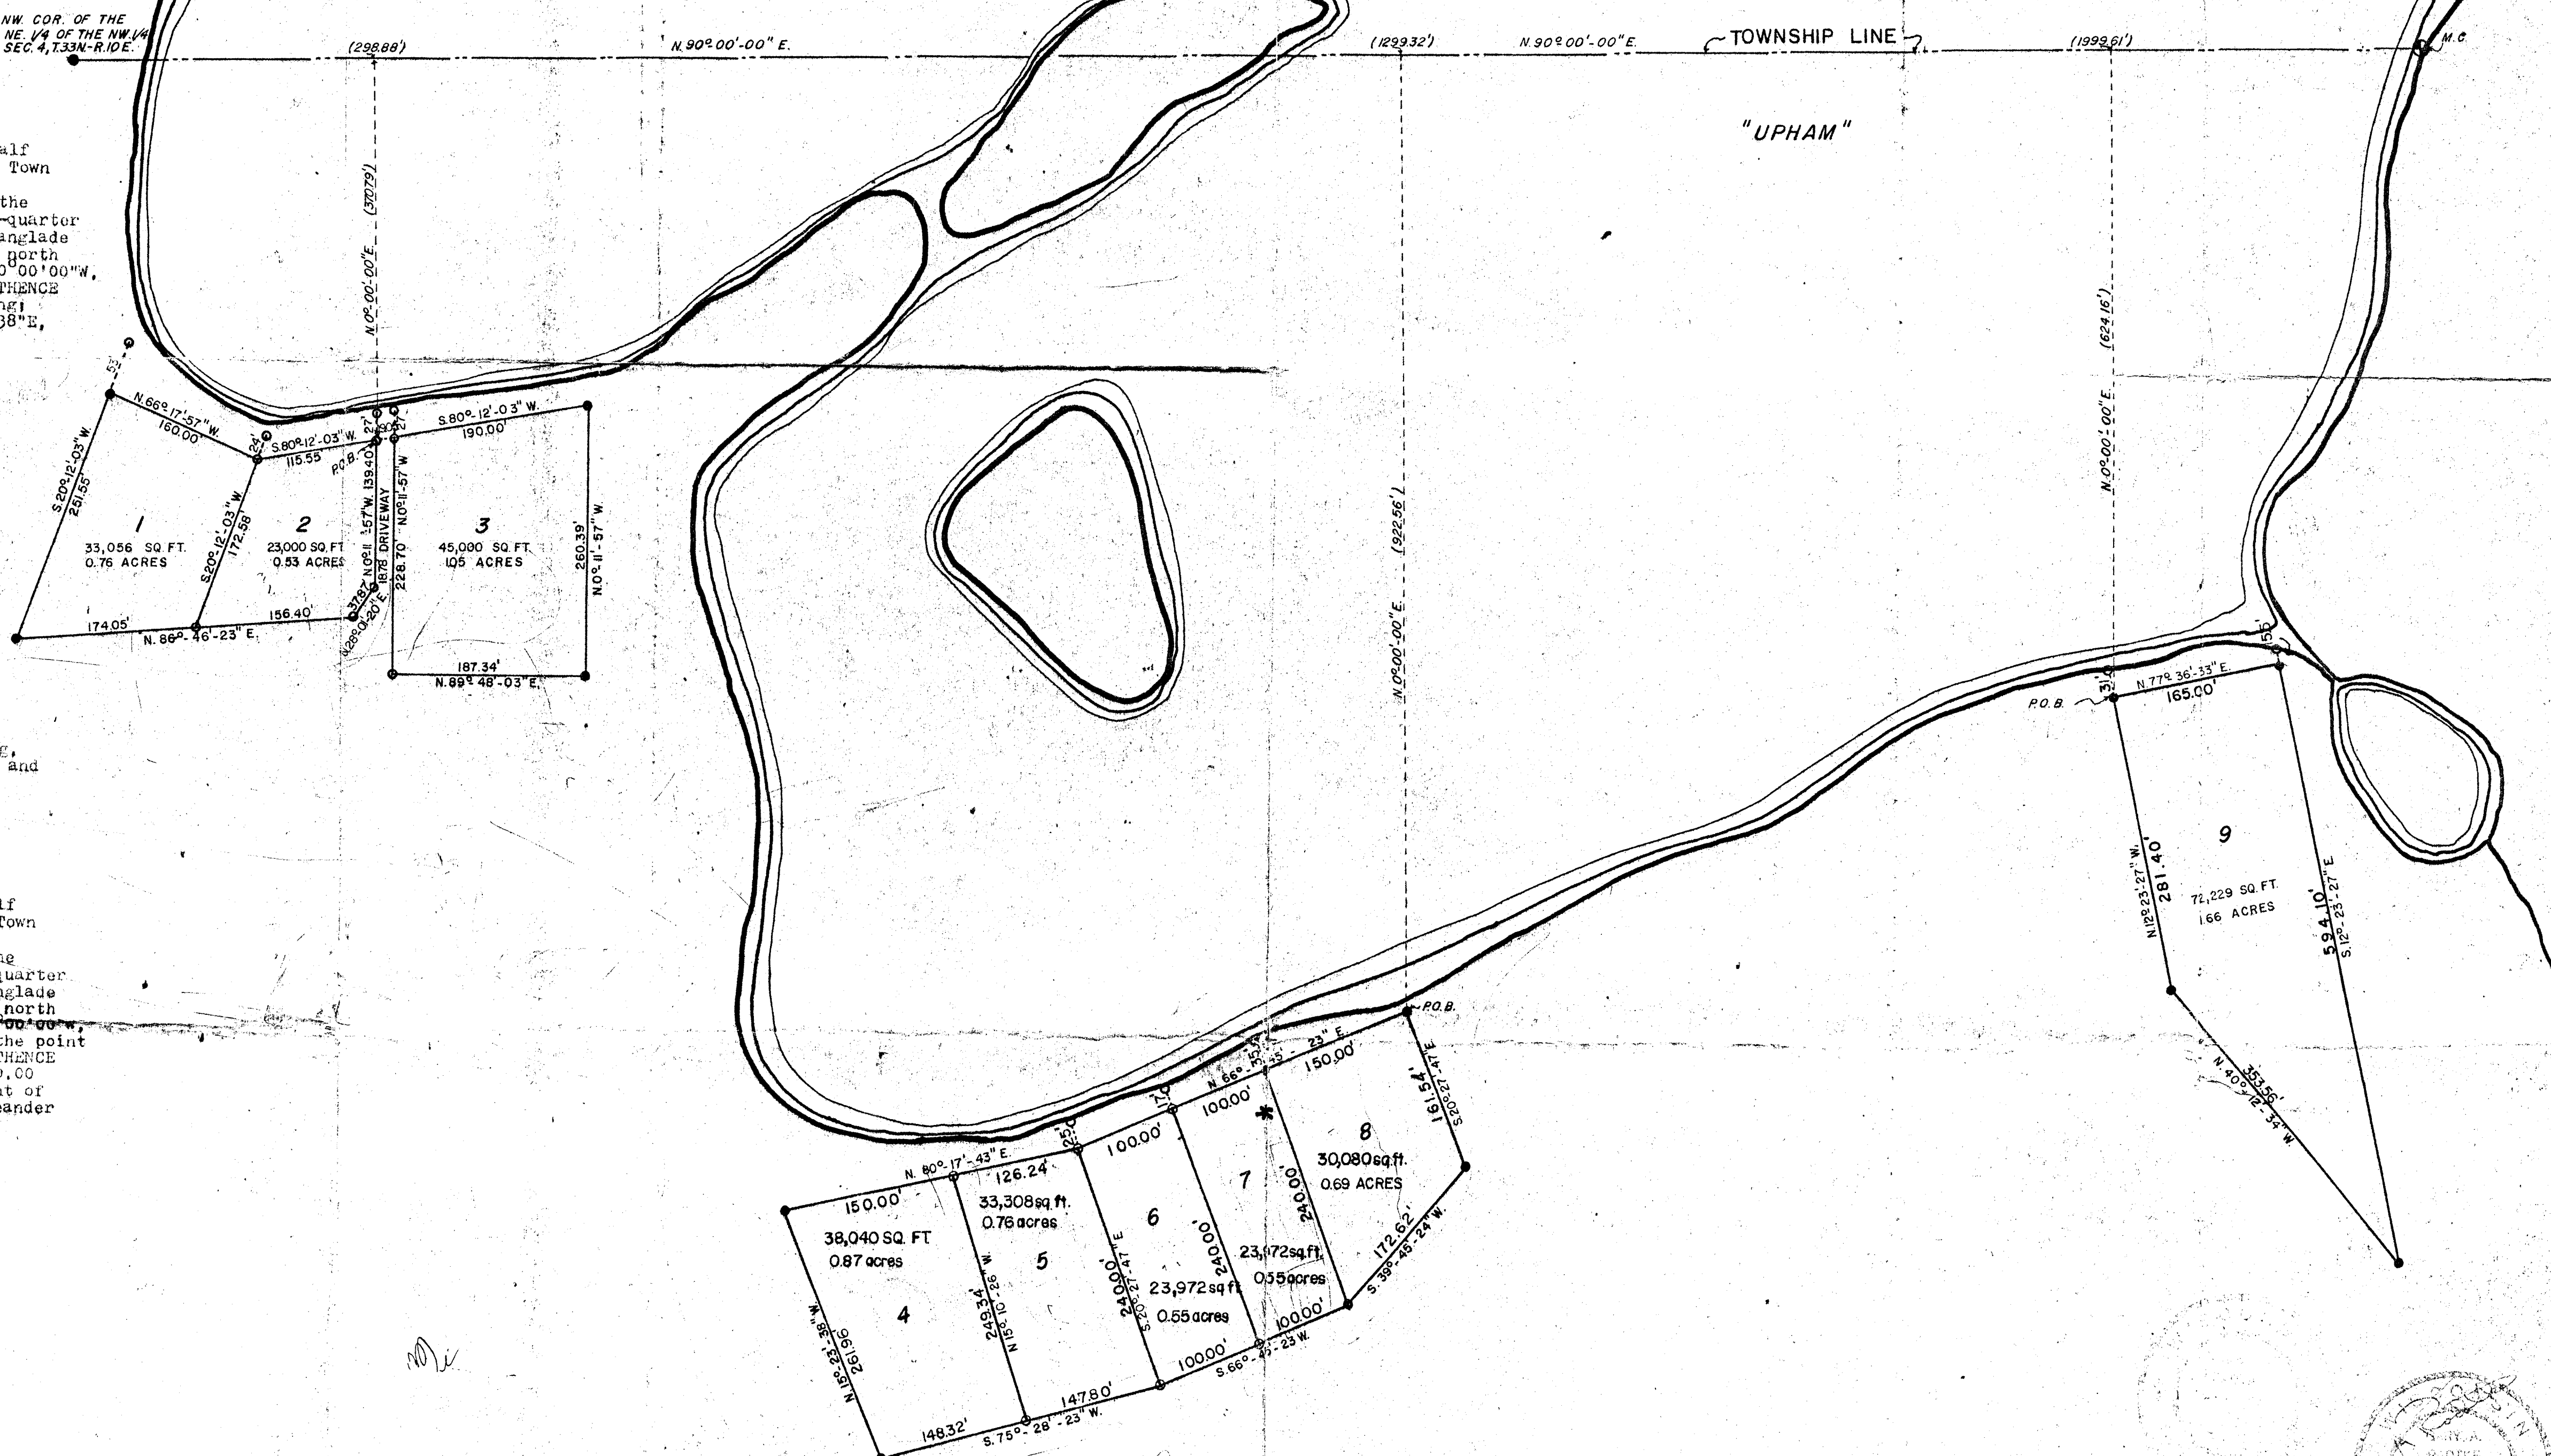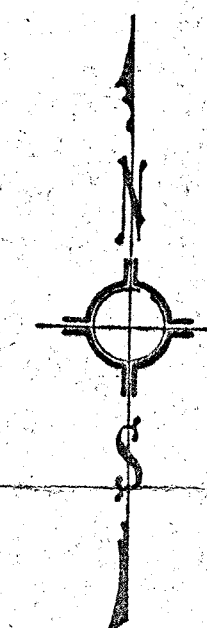

LEGEND

- 1" PIPE
- 2" PIPE
- ⊙ MEANDER CORNER

RECORD # 40163
LANGLADE COUNTY SURVEYORS OFFICE
DATE FILED: 2/17/75 BY: D.T.

LANGLADE DEVELOPMENT

SCALE	1" = 100'	REVISIONS	BY	DATE
DATE	7-1-75			
DATE	1-1-75			
DATE	1-1-75			

TITLE: DUCK LAKE SURVEY NO: 118