


PART OF THE SW. 1/4, SE. 1/4,
SEC. 1, T. 34 N., R. 10 E.,
LANGLADE COUNTY, WI.

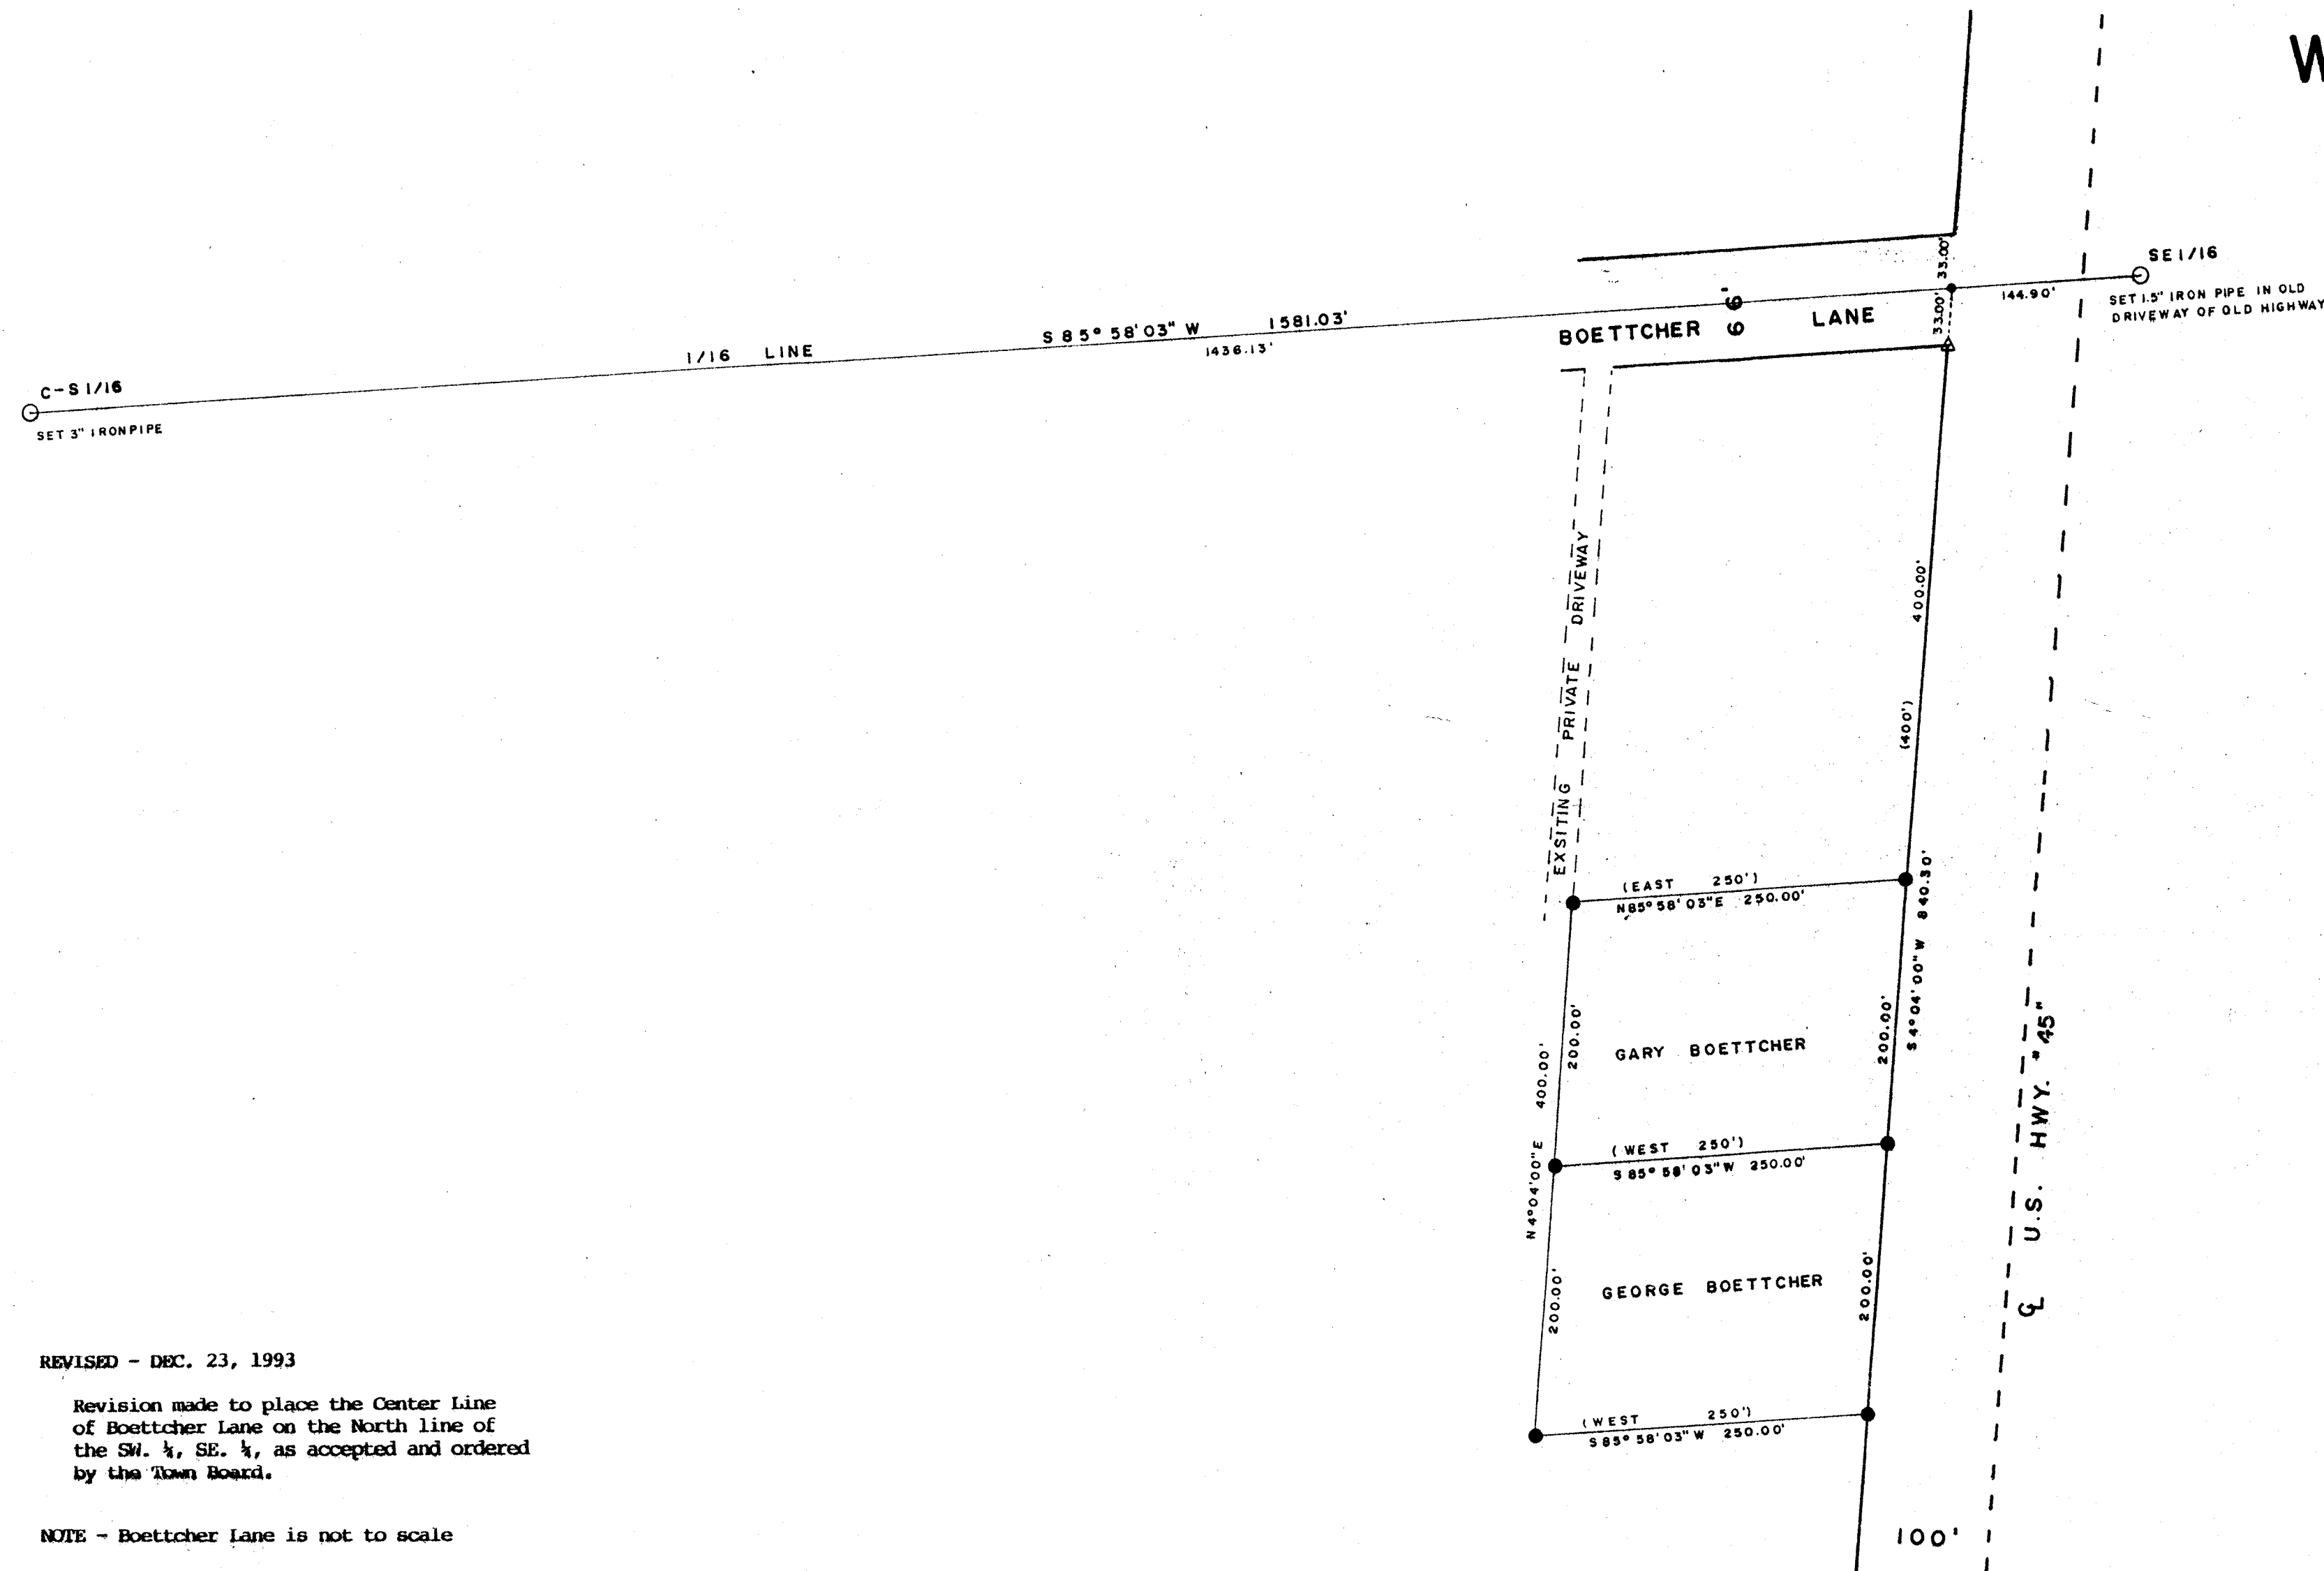

REVISED - DEC. 23, 1993

Revision made to place the Center Line of Boettcher Lane on the North line of the SW. 1/4, SE. 1/4, as accepted and ordered by the Town Board.

NOTE - Boettcher Lane is not to scale

North is referenced to the South S. East line of Section 1 being a magnetic bearing of N 1° 51' 51" E.


I, Todd Loftus, Registered Land Surveyor, hereby certify that I have surveyed the property shown hereon. That this map represents an accurate survey of said property to the best of my knowledge and belief. That I have performed this survey by order of George Boettcher and that I have complied with the applicable requirements of the Wisconsin Administrative Code A-E 7.

Descriptions required for above parcels are on separate sheets.


DATED 5-20-1991

SIGNED *Todd Loftus*

TODD LOFTUS SURVEYING

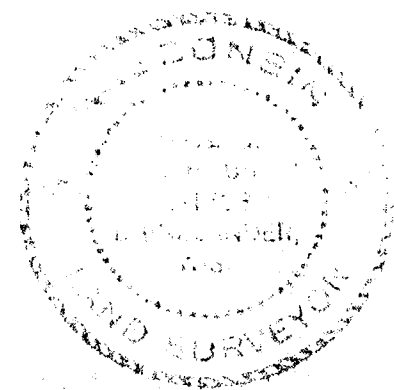


SCALE

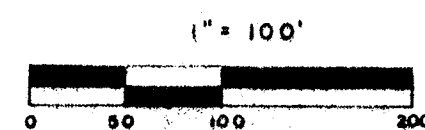


LEGEND

- ⊙ 2" CAPPED LANGLADE COUNTY MON. FOUND
- SUBDIVISIONAL MON. SET
- 1" IRON PIPE SET
- IRON SPIKE SET
- △ RAILROAD SPIKE SET
- ▲ COMPUTED POSITION
- (0.0') BEARING & DISTANCE OF RECORD

SECTION SUBDIVISION
SE. 1/4, SEC. 1, T. 34 N., R. 10 E.,
LANGLADE COUNTY, WI.

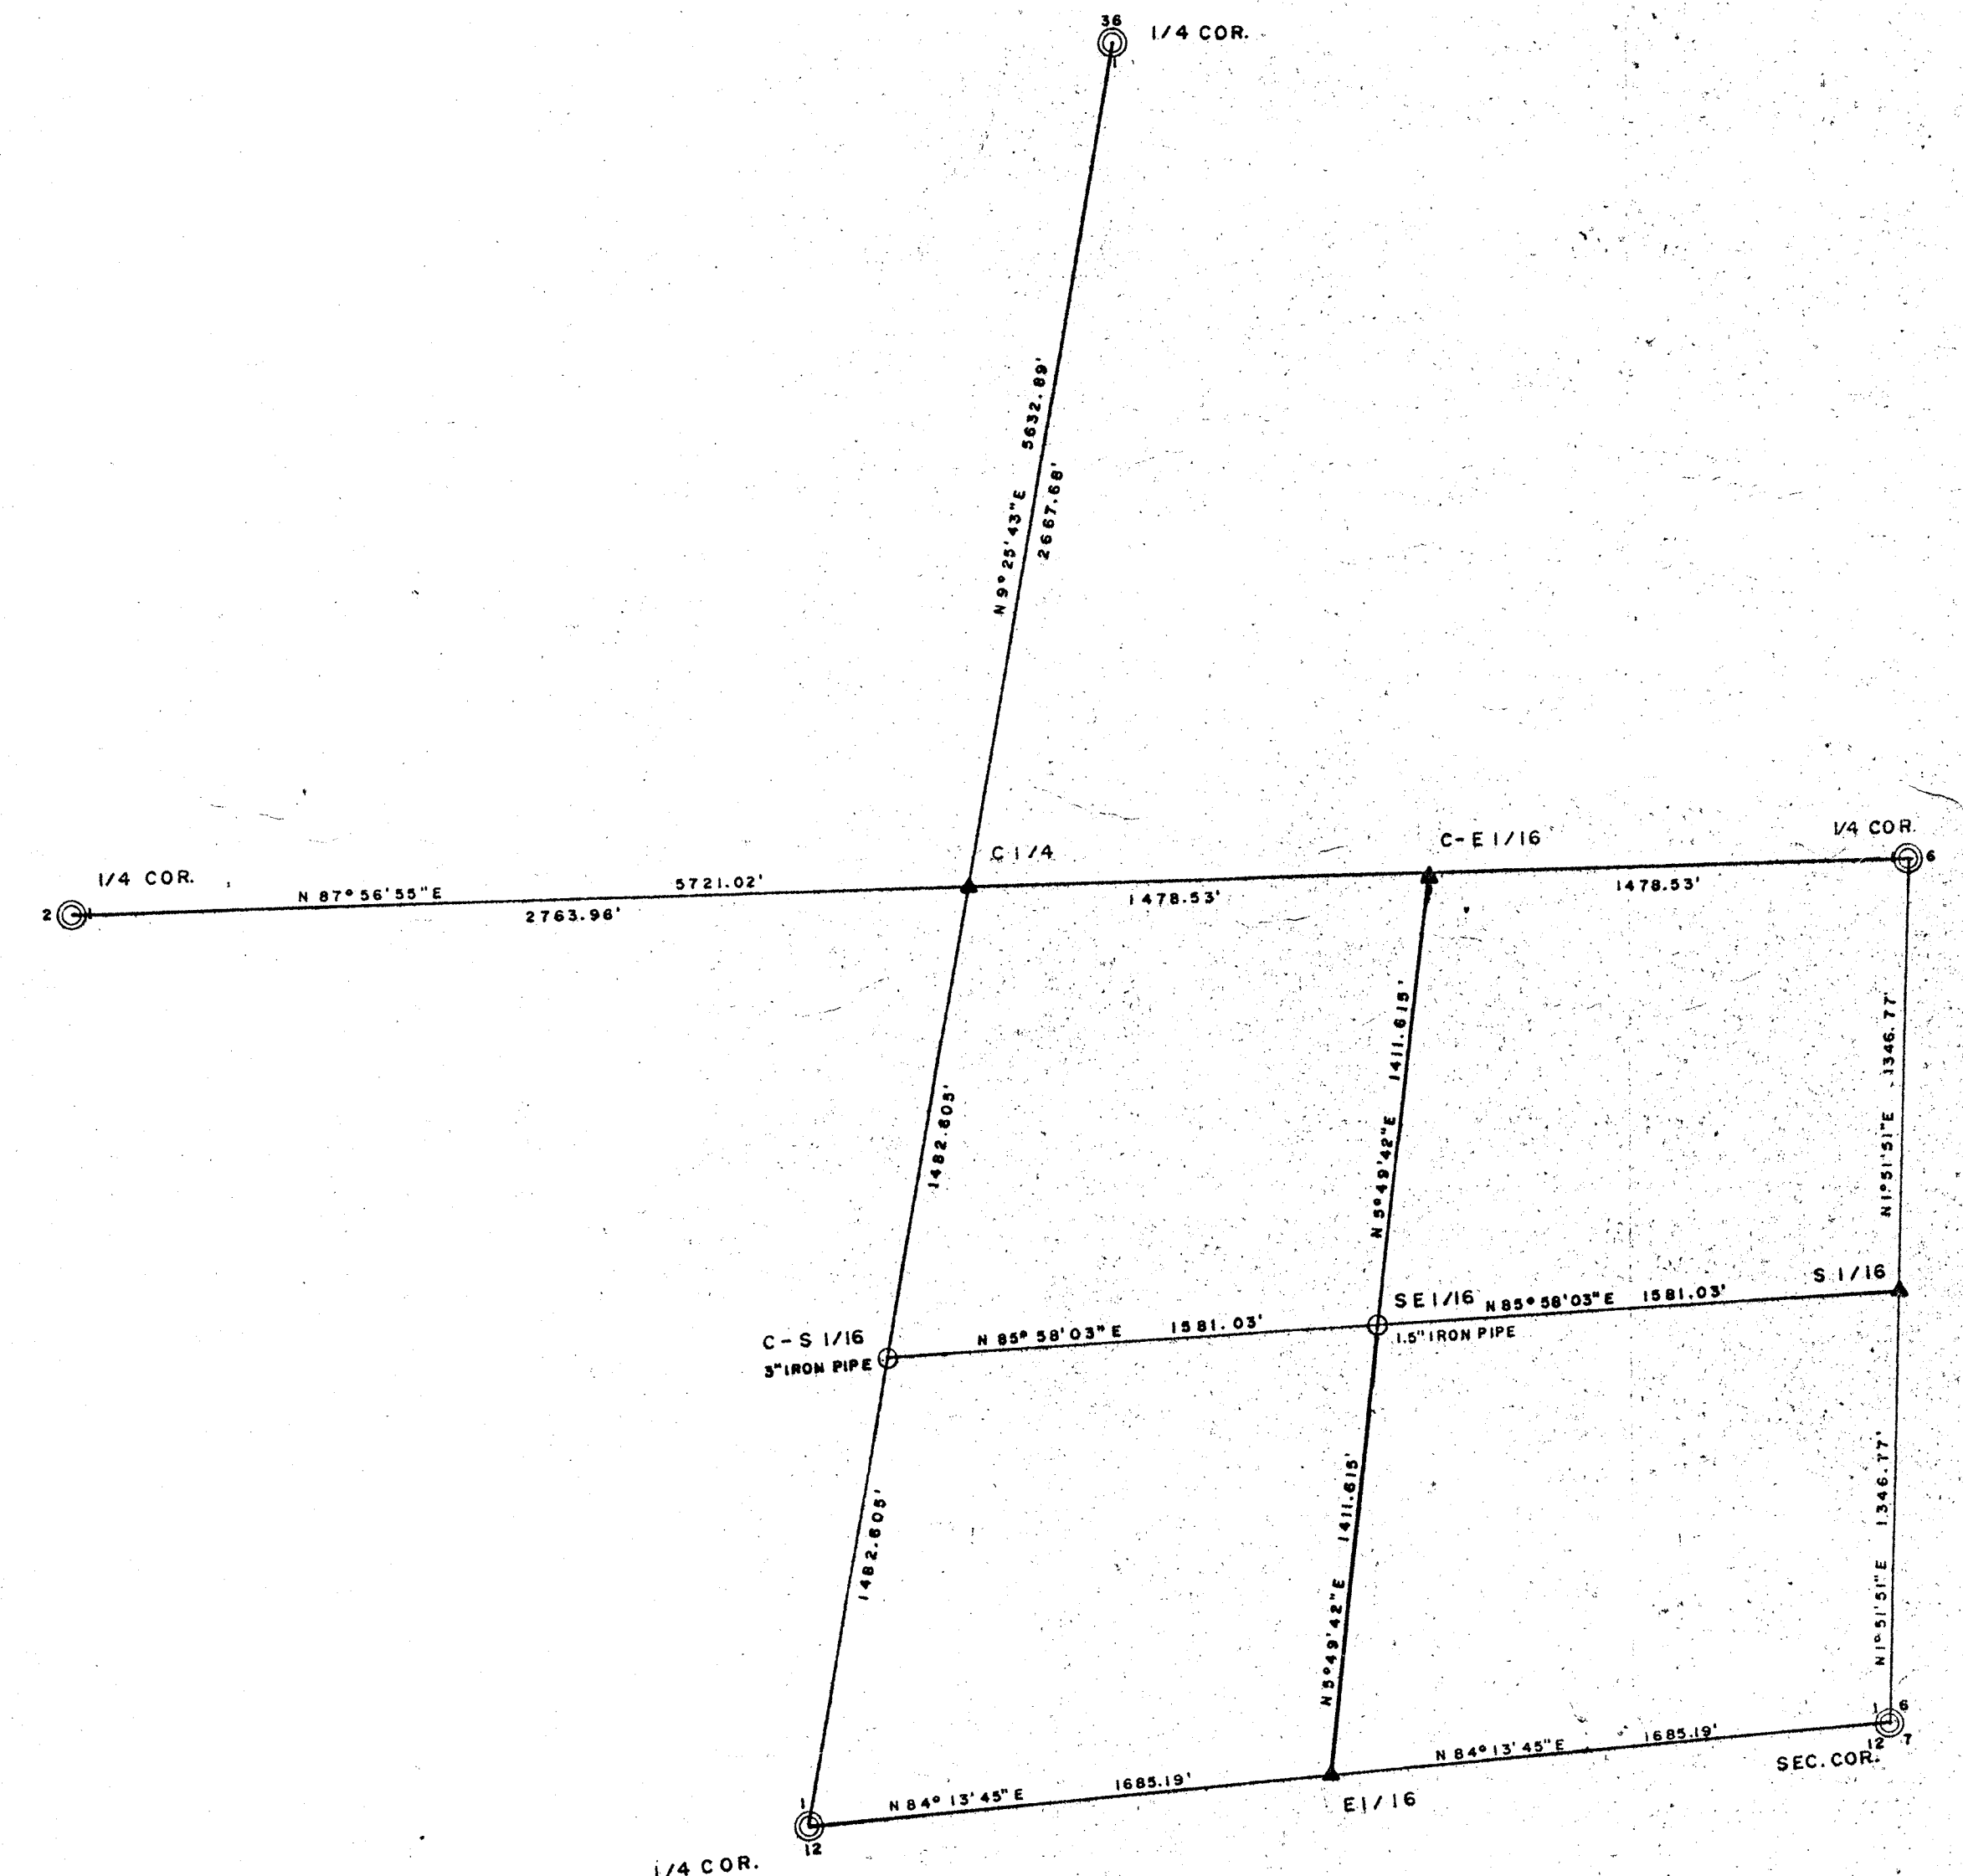

SCALE

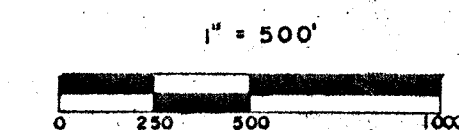

SHEET 1 OF 3 SHEETS


DRAFTED BY T. J. LOFTUS

980B 2

RECORD # 40167
LANGLADE COUNTY SURVEYORS OFFICE
DATE FILED: 5/13/94 BY: D. TLUSTY

PART OF THE SW. 1/4, SE. 1/4,
SEC. 1, T. 34 N., R. 10 E.,
LANGLADE COUNTY, WI.

SECTION SUBDIVISION
SE. 1/4, SEC. 1, T. 34 N., R. 10 E.,
LANGLADE COUNTY, WI.

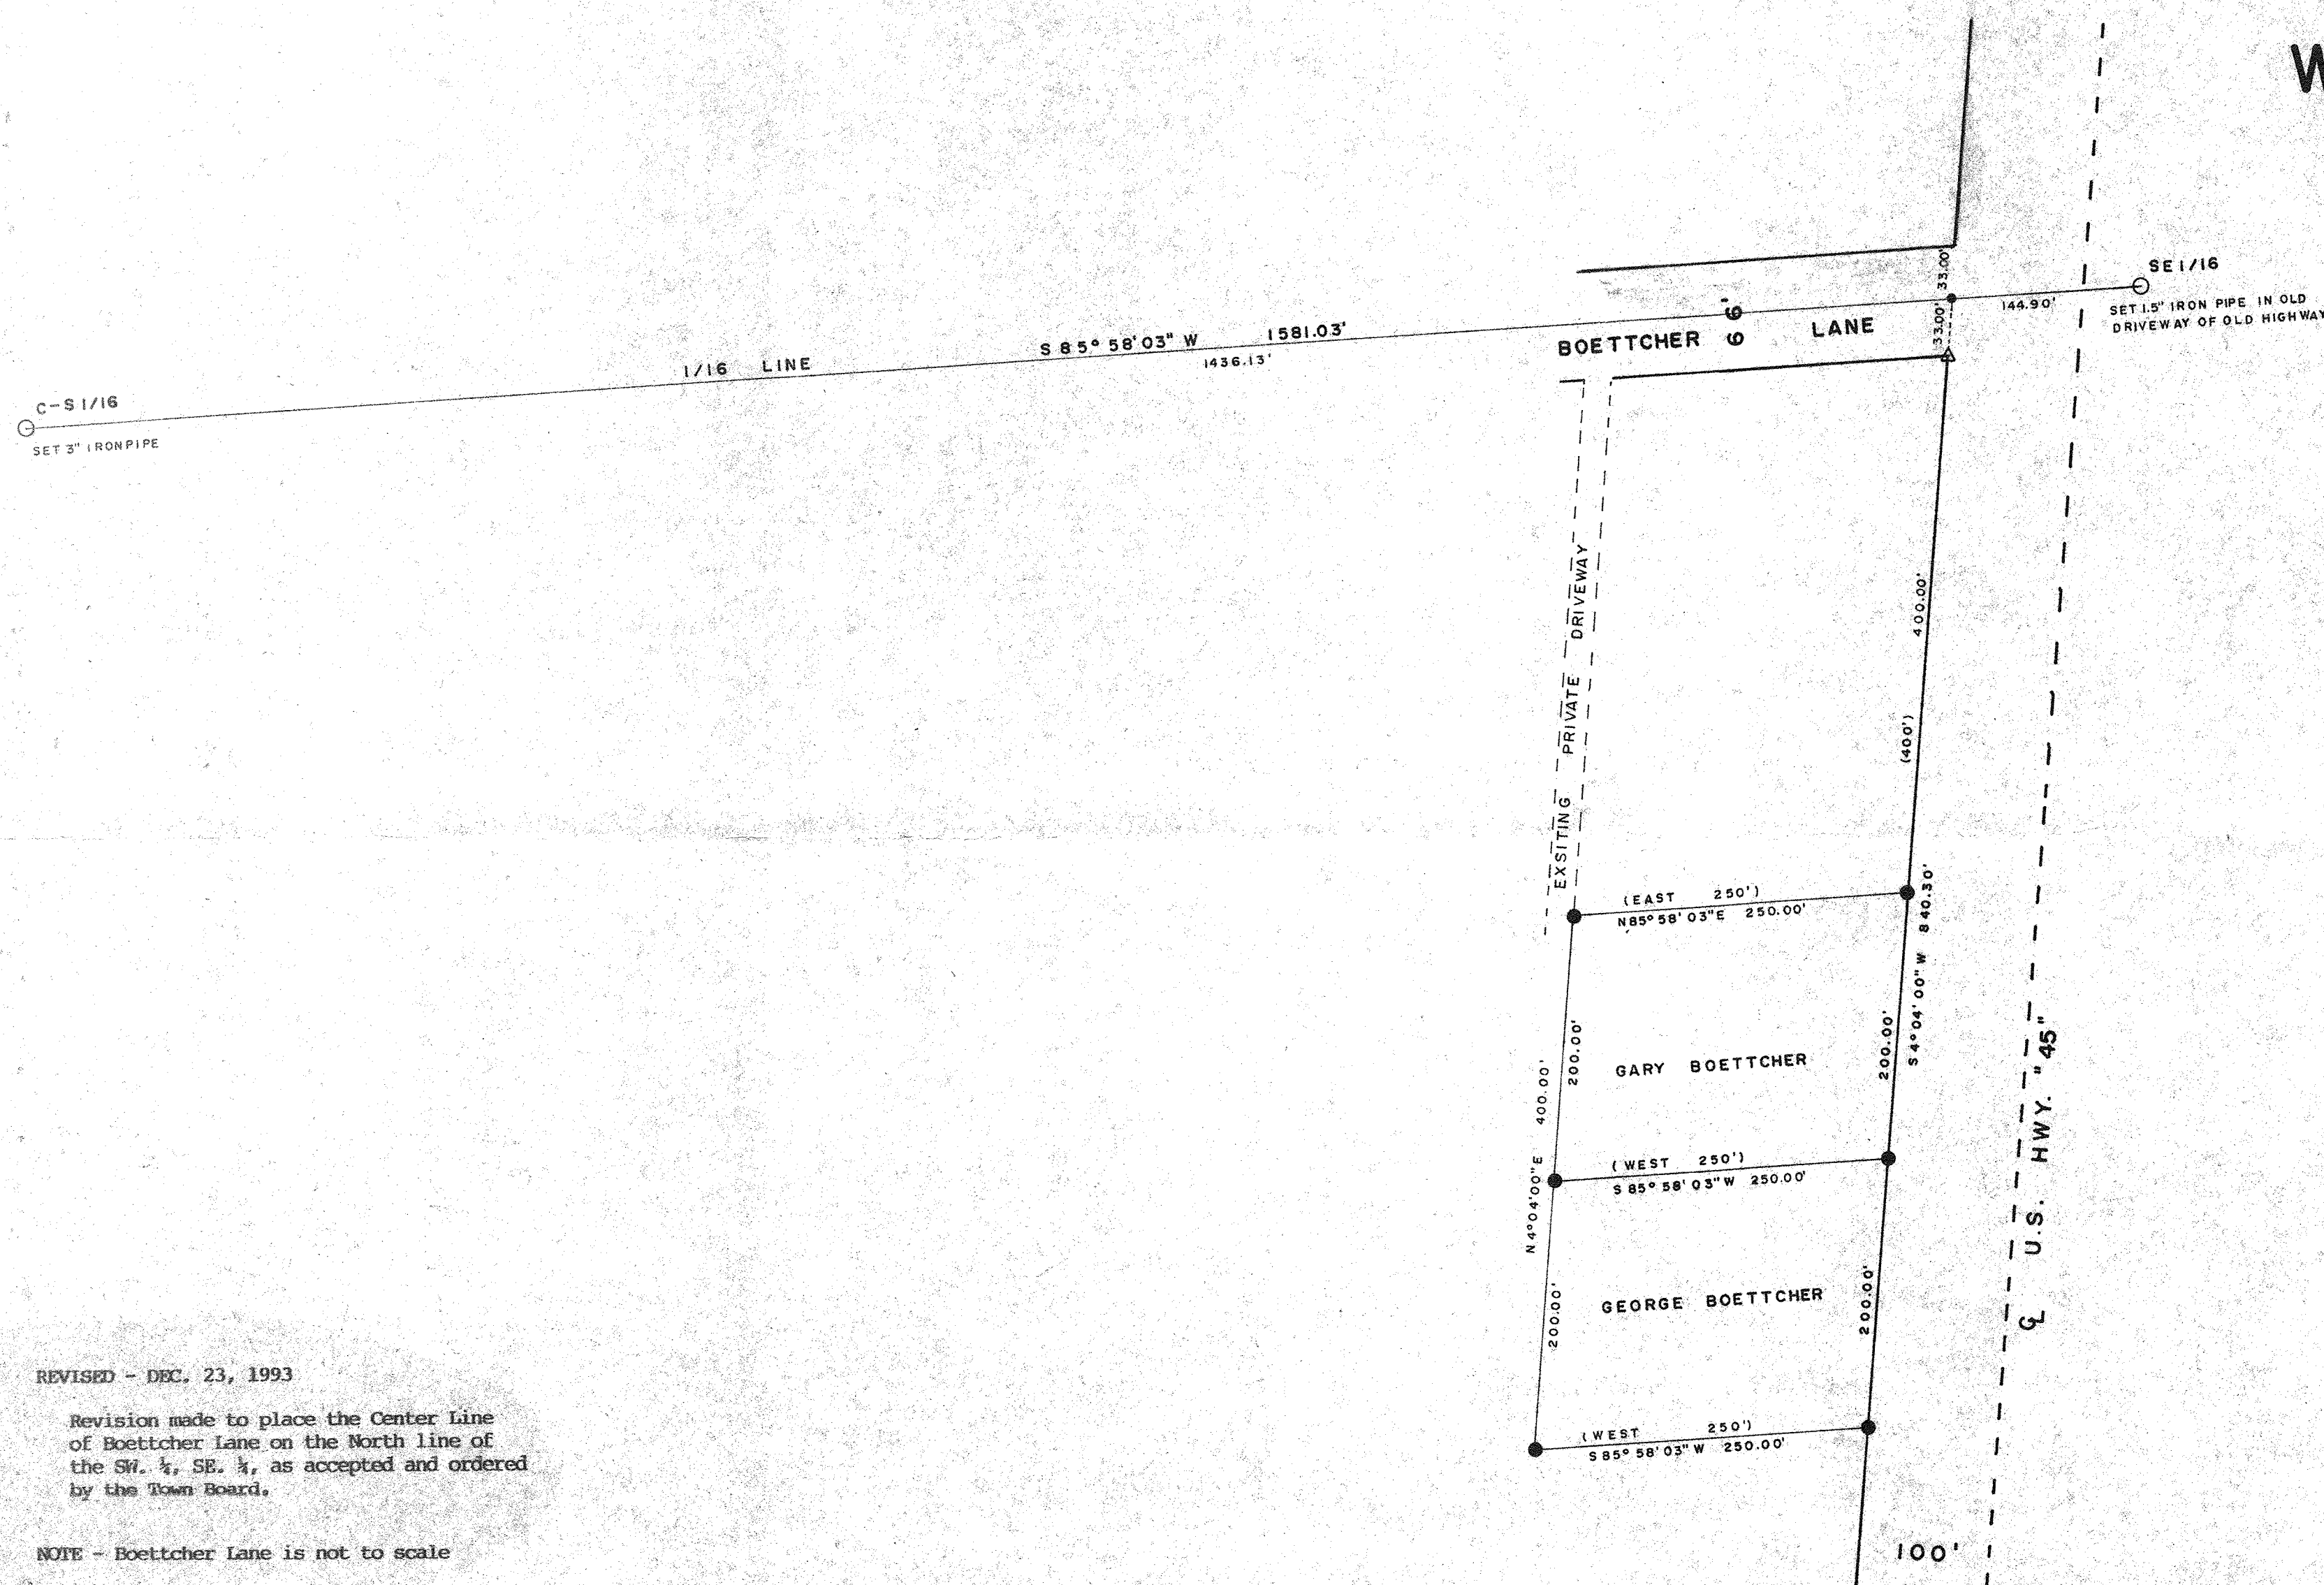

REVISED - DEC. 23, 1993

Revision made to place the Center Line of Boettcher Lane on the North line of the SW. 1/4, SE. 1/4, as accepted and ordered by the Town Board.

NOTE - Boettcher Lane is not to scale

North is referenced to the South 1/4 East line of Section 1 being a magnetic bearing of N 1° 51' 51" E.


I, Todd Loftus, Registered Land Surveyor, hereby certify that I have surveyed the property shown herein. That this map represents an accurate survey of said property to the best of my knowledge and belief; that I have performed this survey by order of George Boettcher and that I have complied with the applicable requirements of the Wisconsin Administrative Code A-T 7.

Descriptions required for above parcels are on separate sheets.


DATED 5-20-1991

SIGNED *Todd Loftus*

LOFTUS SURVEYING

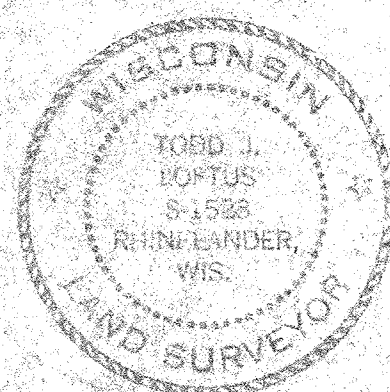



SCALE

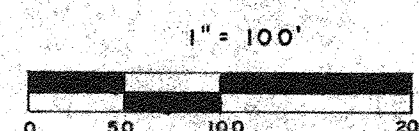

LEGEND

- 2" CAPPED LANGLADE COUNTY MON. FOUND
- SUBDIVISIONAL MON. SET
- 1" IRON PIPE SET
- IRON SPIKE SET
- RAILROAD SPIKE SET
- COMPUTED POSITION
- (0.0') BEARING & DISTANCE OF RECORD

SCALE

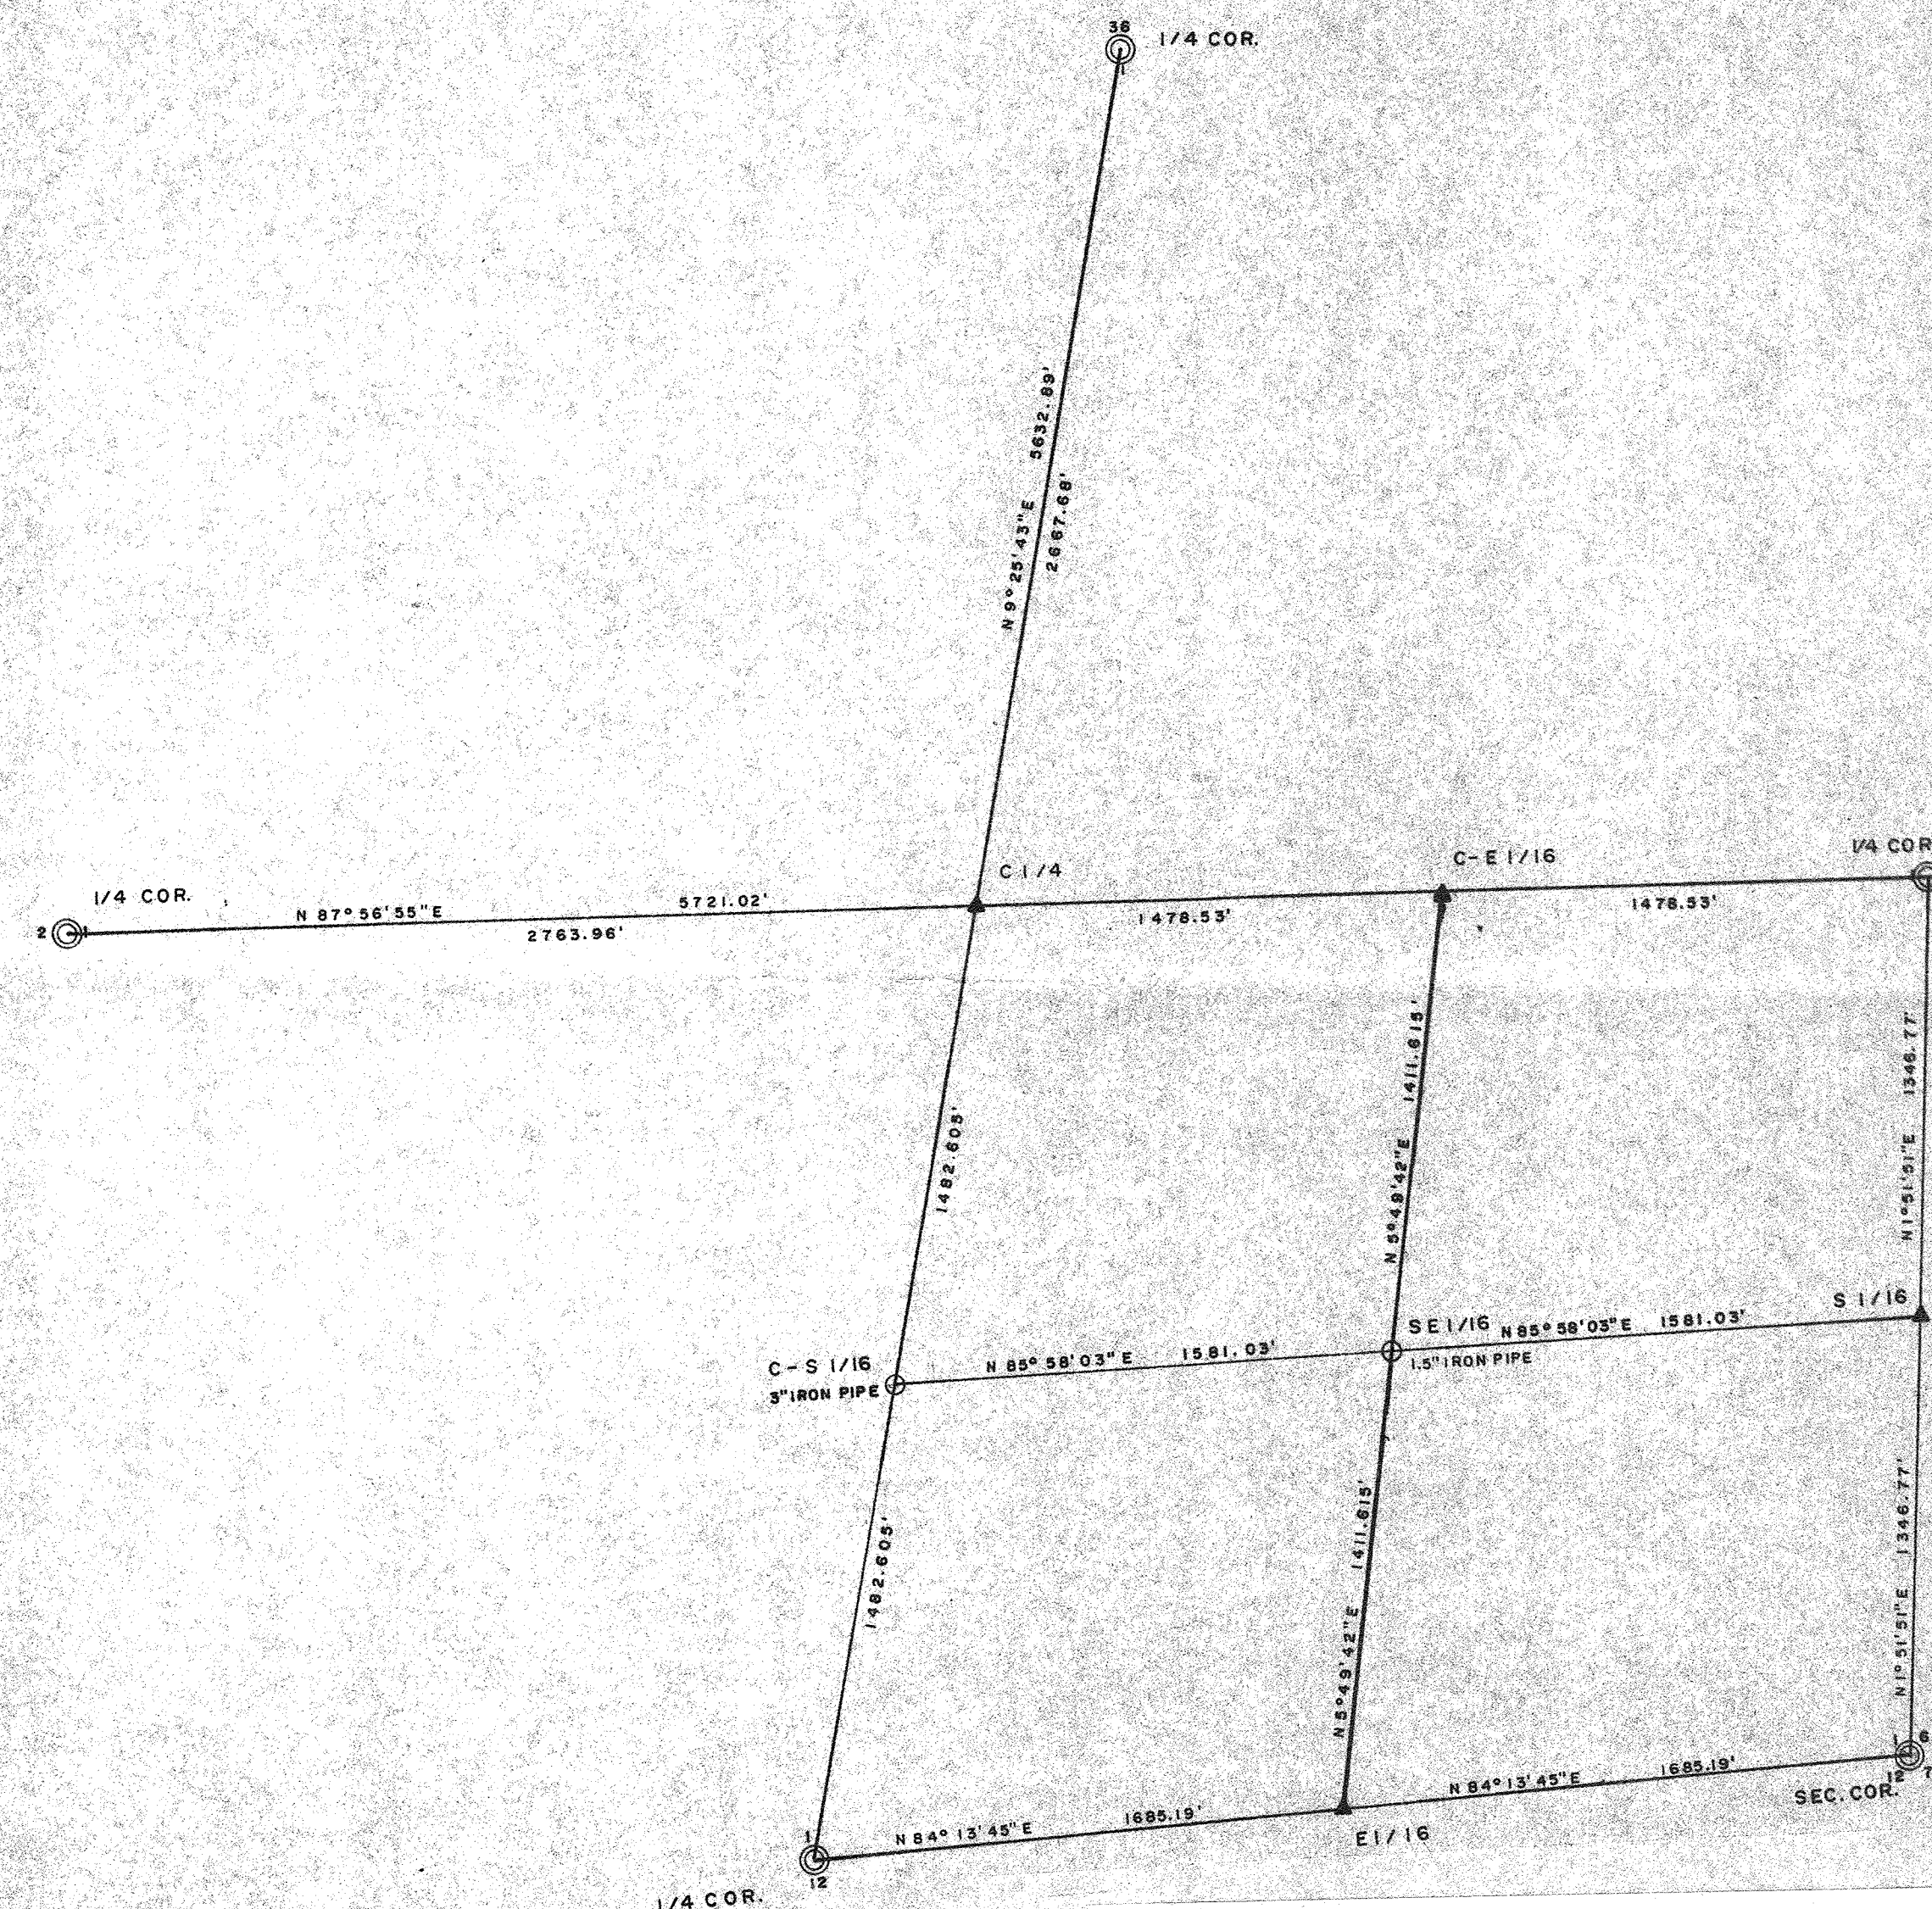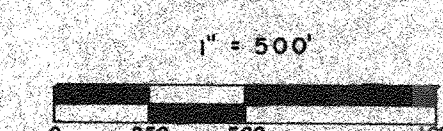

RECEIVED MAY 18 1994

Please file original map and revised map showing change in Town Road in Surveyors Land Office.

Thankyou Sincerely, Loftus Surveying

980B 2