


TWO ISLAND LAKE PLAT

N.W. 1/4 of S.W. 1/4 of SECTION 7, T.34N. R.9E. PARRISH TOWNSHIP, LANGLADE COUNTY WIS.

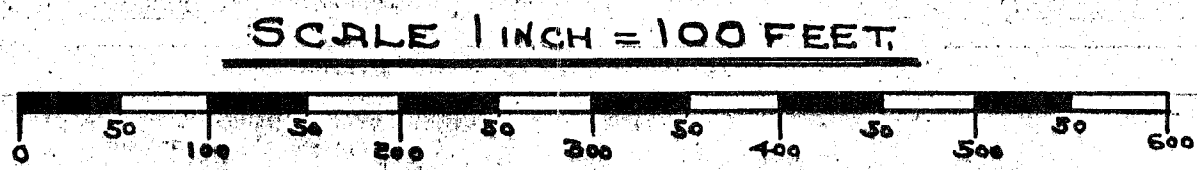

SURVEYOR'S CERTIFICATE

I, HEREBY CERTIFY THAT I HAVE SURVEYED, SUBDIVIDED AND PLATTED THE LAND SHOWN ON THIS MAP BY ORDER OF THE FORESTRY COMMITTEE OF LANGLADE COUNTY, SAID COUNTY BEING THE OWNER OF SAID LAND. THE LAND SHOWN ON THIS PLAT IS A PART OF THE S.W. 1/4, SECTION 7, T.34N. R.9E. IN PARRISH TOWNSHIP, LANGLADE COUNTY WIS. MORE FULLY DESCRIBED AS FOLLOWS: STARTING AT A POINT ON THE SOUTH SHORE OF TWO ISLAND LAKE, SAID POINT BEING THE HIGH WATER MARK, AND LOCATED 1743.0 EAST AND 586.0 NORTH OF THE S.W. CORNER OF SAID SECTION 7, THENCE S. 40° 31' E. FOR 230.7, THENCE N. 46° 29' E. FOR 592.9, THENCE N. 23° 17' E. FOR 254.1, THENCE N. 19° 06' W. FOR 183.6, THENCE N. 23° 30' W. FOR 592.1, THENCE N. 30° 51' W. FOR 189.7, THENCE N. 79° 14' W. FOR 264.1, THENCE S. 78° 55' W. FOR 509.5, THENCE S. 14° 03' E. FOR 276.2 TO THE HIGH WATER MARK ON THE NORTH SHORE OF TWO ISLAND LAKE, THENCE EASTERLY, SOUTHERLY AND WESTERLY ALONG THE SHORE OF TWO ISLAND LAKE TO PLACE OF BEGINNING. MEANDER OF LAKE SHORE IS AS FOLLOWS: STARTING AT A POINT ON THE WEST LINE OF LOT 1, 30.7 FROM THE HIGH WATER MARK, THENCE N. 43° 00' E. FOR 100.0, THENCE N. 25° 10' E. FOR 160.0, THENCE N. 57° 23' E. FOR 340.0, THENCE N. 21° 30' E. FOR 100.0, THENCE N. 23° 30' W. FOR 300.0, THENCE N. 68° 30' W. FOR 160.5, THENCE N. 21° 30' E. FOR 160.5, THENCE N. 23° 30' W. FOR 100.0, THENCE N. 27° 40' W. FOR 100.0, THENCE N. 84° 50' W. FOR 100.0, THENCE S. 79° 10' W. FOR 100.0, THENCE S. 87° 05' W. FOR 200.0, THENCE S. 69° 05' W. FOR 100.0, THENCE S. 47° 05' W. FOR 110.0 INTERSECTING THE WEST LINE OF LOT 18, 29.7 FROM THE HIGH WATER MARK. THAT THIS MAP IS A CORRECT REPRESENTATION OF THE LAND SURVEYED AND PLATTED AND THAT IN PLATTING THE SAME I HAVE FULLY COMPLIED WITH CHAPTER 236 OF THE WISCONSIN STATUTES. 2" X 36" IRON PIPE ARE DESIGNATED WITH A 0. 1" X 36" IRON PIPE ARE DESIGNATED WITH A 1.

Jerry Oek
SURVEYOR

STATE OF WISCONSIN
LANGLADE COUNTY

PERSONALLY CAME BEFORE ME THIS 16TH DAY OF JULY, A.D. 1945 THE ABOVE NAMED JERRY OEK, TO ME KNOWN TO BE THE PERSON WHO EXECUTED THE FOREGOING INSTRUMENT AND ACKNOWLEDGED THE SAME, AND BEING DULY SWORN SAYS THAT THE FACTS THEREIN STATED ARE TRUE TO HIS OWN KNOWLEDGE.

Lauretta J. McMeekin
NOTARY PUBLIC, LANGLADE COUNTY WIS.
MY COMMISSION EXPIRES 9-3-45

OWNERS CERTIFICATE

THIS IS TO CERTIFY THAT LANGLADE COUNTY WISCONSIN AS OWNER, HAS CAUSED THE LAND DESCRIBED IN THE FOREGOING CERTIFICATE OF JERRY OEK, SURVEYOR, TO BE SURVEYED, DIVIDED, MAPPED AND DEDICATED AS SHOWN ON THIS MAP. THAT THEY HAVE CAUSED THIS PLAT TO BE CALLED TWO ISLAND LAKE PLAT, IN TESTIMONY WHEREOF THE FORESTRY COMMITTEE HAVE CAUSED THE CHAIRMAN AND SECRETARY OF SAID COMMITTEE TO WHEREUNTO SET THEIR HANDS AND SEALS THIS 16TH DAY OF JULY, A.D. 1945

IN PRESENCE OF
Jerry Oek
Fred Kalkreuth

Wm. Alft
CHAIRMAN
Ira V. Goodell
SECRETARY

STATE OF WISCONSIN
LANGLADE COUNTY

PERSONALLY CAME BEFORE ME THIS 16TH DAY OF JULY, A.D. 1945 THE ABOVE NAMED WILLIAM ALFT AND IRA GOODELL TO ME KNOWN TO BE THE PERSONS WHO EXECUTED THE FOREGOING INSTRUMENT AND ACKNOWLEDGED THE SAME.

John Collins
NOTARY PUBLIC, LANGLADE COUNTY WIS.
MY COMMISSION EXPIRES 1-1-47

RESOLVED BY THE TOWN BOARD OF THE TOWN OF PARRISH, LANGLADE COUNTY WIS. THAT THE PLAT KNOWN AS TWO ISLAND LAKE PLAT, BE AND THE SAME IS HEREBY APPROVED.

APPROVED BY THE WISCONSIN STATE BOARD OF HEALTH
THIS 23rd DAY OF October 1945

EXAMINED BY
Walter Payne
STATE DOMESTIC SANITARY ENGINEER


APPROVED BY
Carl H. Neupert, M.D.
STATE HEALTH OFFICER

APPROVED BY THE DIRECTOR OF REGIONAL PLANNING
THIS 25th DAY OF October 1945
M. W. Berghen
STATE DIRECTOR OF REGIONAL PLANNING

STATE OF WISCONSIN
LANGLADE COUNTY
I, WALTER PAYNE BEING THE TOWN CLERK OF THE TOWN OF PARRISH IN LANGLADE COUNTY WIS. DO HEREBY CERTIFY THAT THE ABOVE AND FOREGOING IS A TRUE AND CORRECT COPY OF A RESOLUTION ADOPTED BY THE TOWN BOARD OF THE TOWN OF PARRISH ON THE 30TH DAY OF JULY, A.D. 1945

Walter Payne
TOWN CLERK
TOWN OF PARRISH.

I HEREBY CERTIFY THAT THERE ARE NO DELINQUENT TAXES AGAINST THE PROPERTY DESCRIBED IN THIS PLAT.
DATED Nov 6 1945
Wm. Alft
COUNTY TREASURER

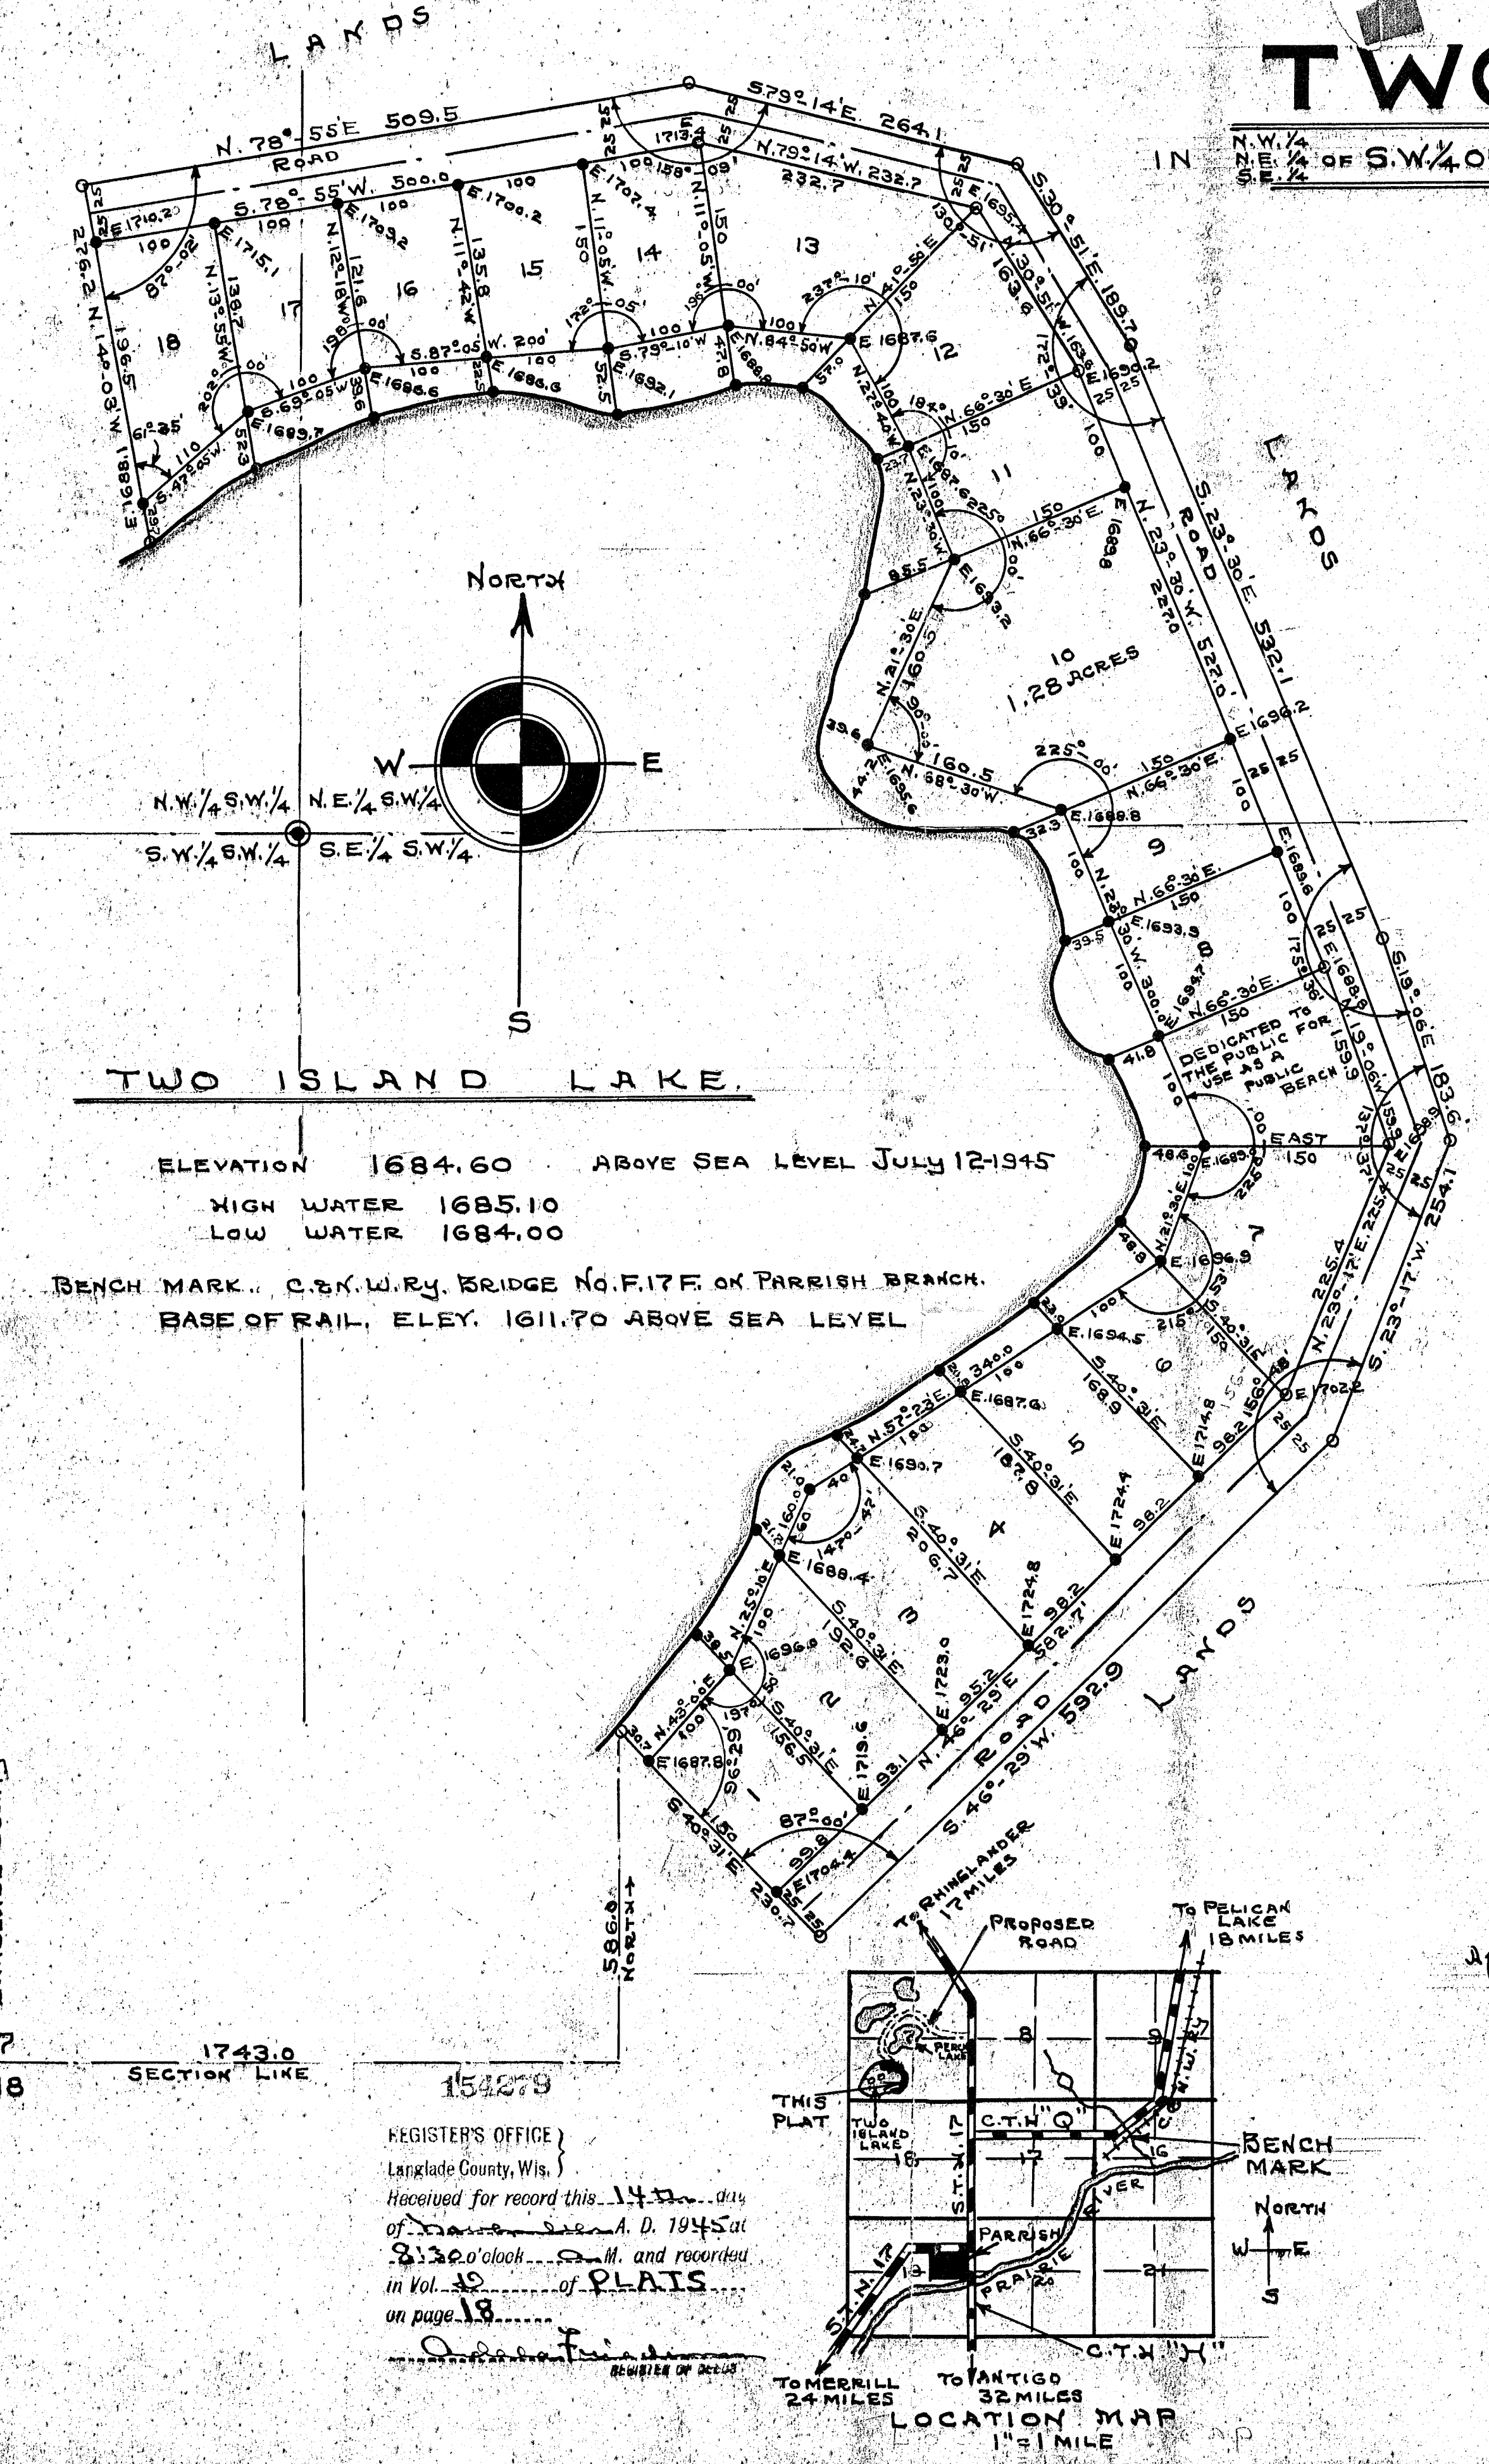

TWO ISLAND LAKE PLAT