


LOCATED IN THE NE 1/4-SW 1/4 & THE SE 1/4-SW 1/4, SECTION 18, T34N, R9E,
TOWN OF PARRISH, LANGLADE COUNTY, WISCONSIN

BEARINGS REFERENCED TO THE NORTH-SOUTH 1/4 LINE SEC. 18, T34N, R9E,
ASSUMED TO BEAR N00°37'23"W


N

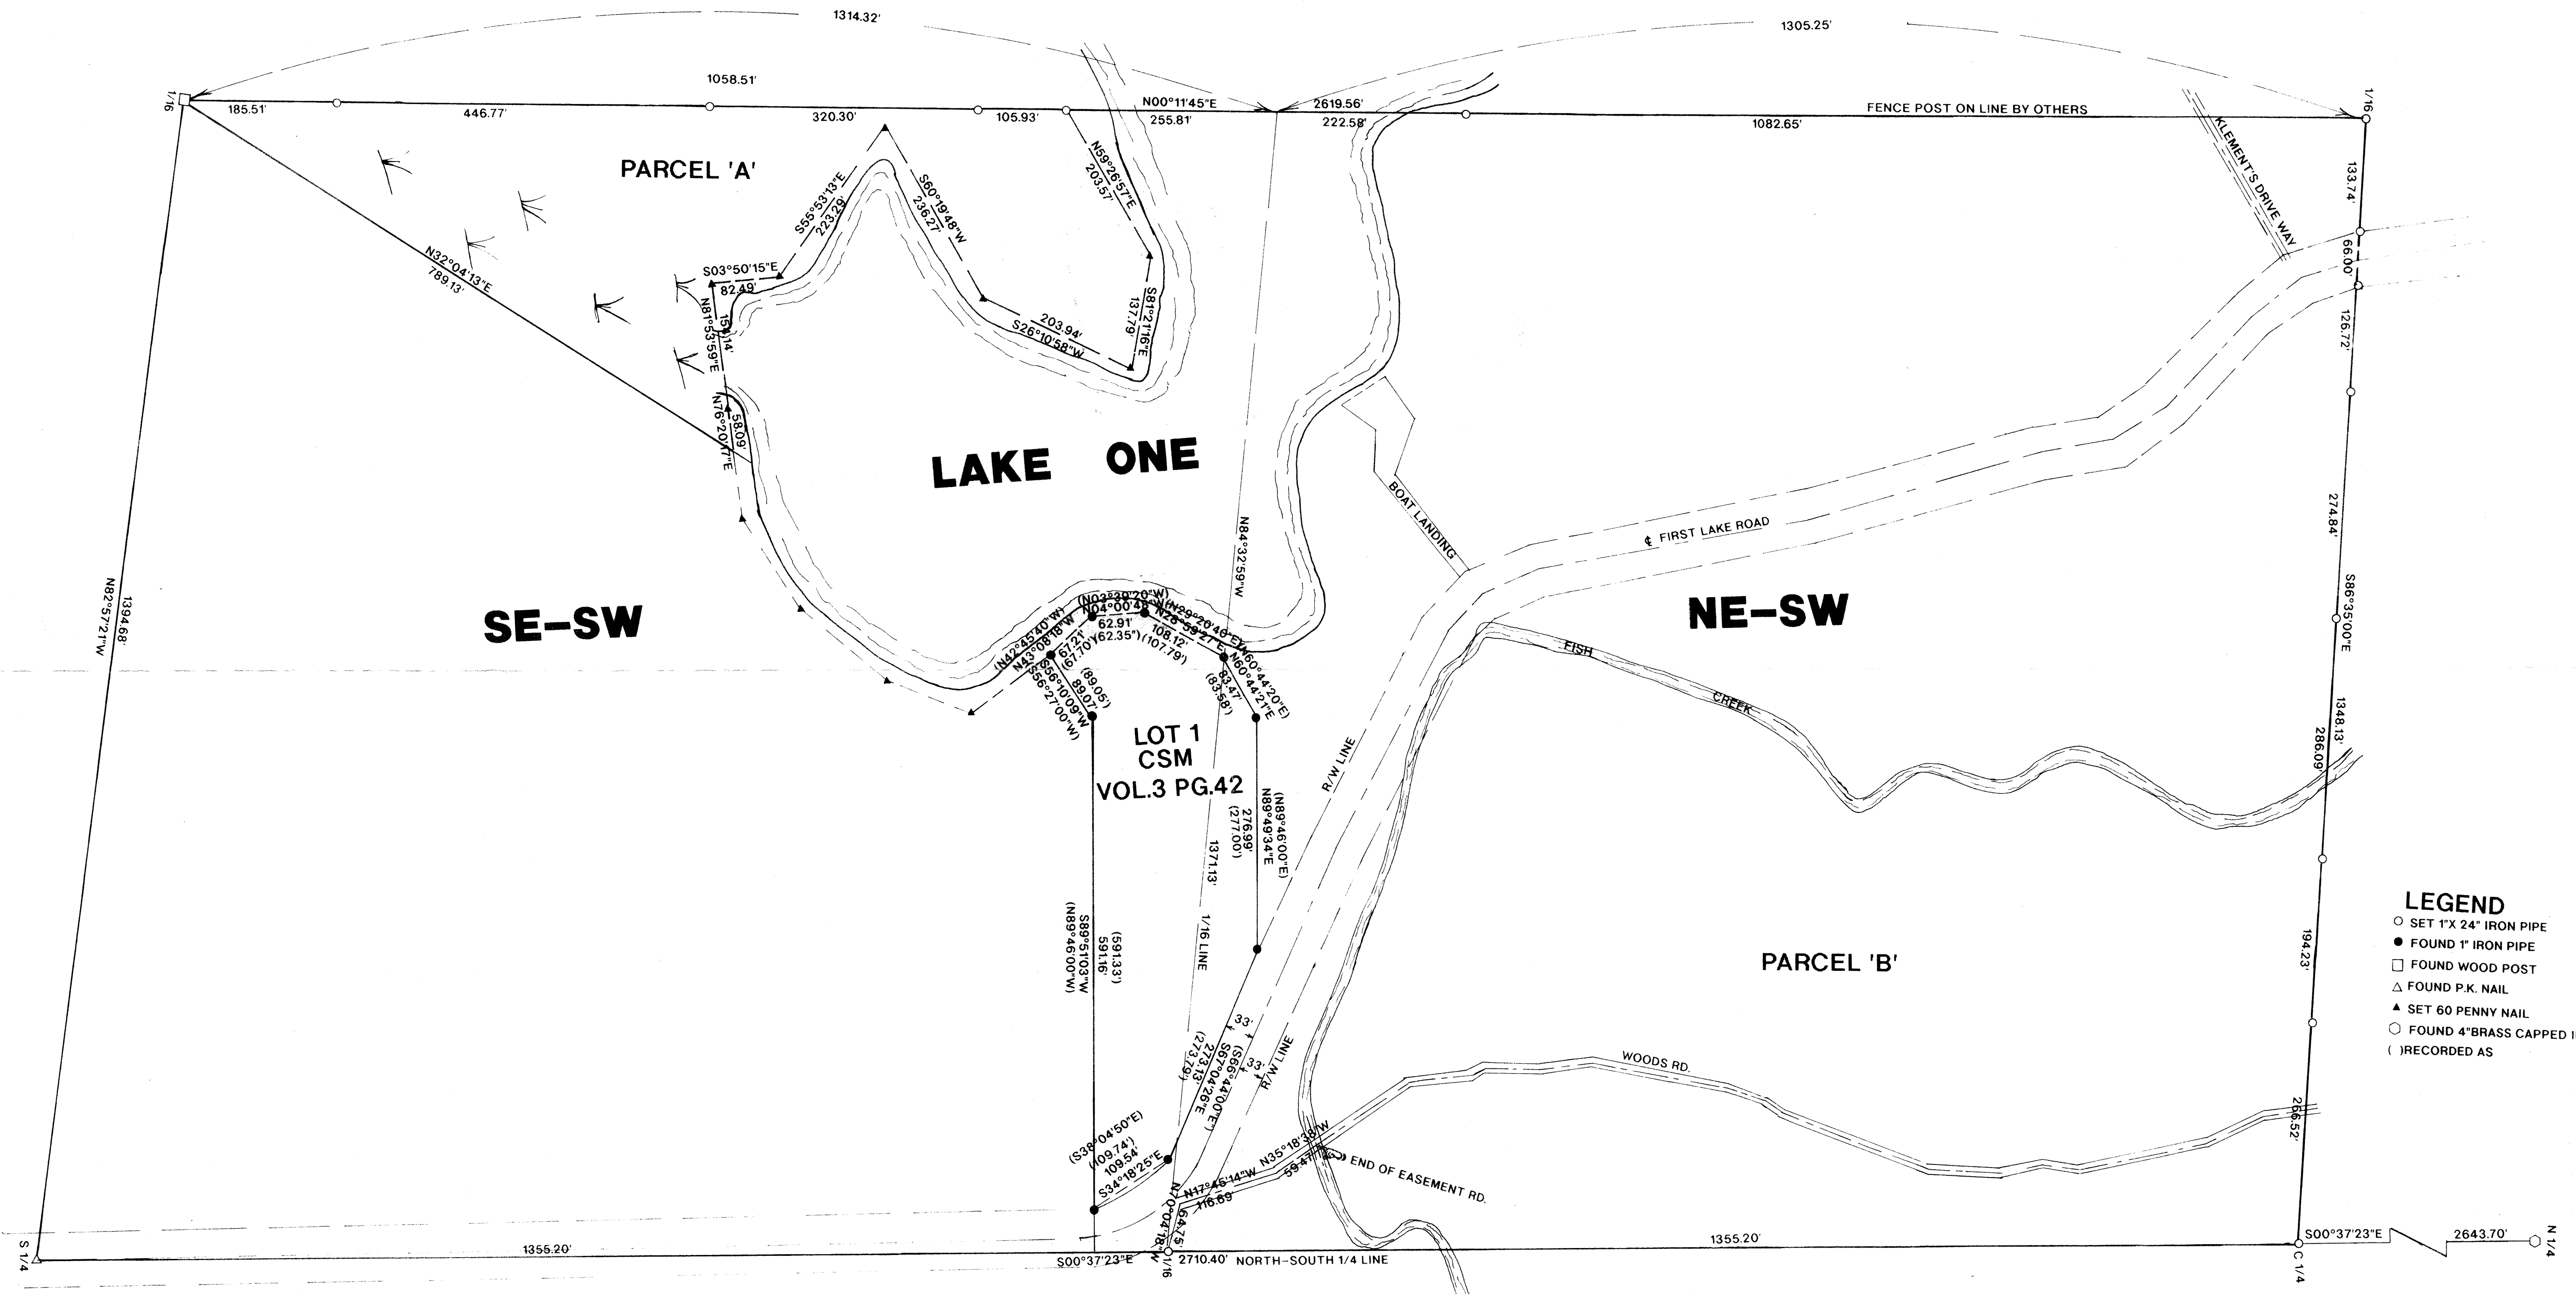

I, WILLIAM E. BANDOW, HEREBY CERTIFY THAT I HAVE SURVEYED THE ABOVE PARCEL OF LAND UNDER THE DIRECTION OF MR. PAT O' NEILL AND THAT THE ABOVE MAP IS A TRUE AND CORRECT REPRESENTATION OF THE LANDS SURVEYED TO THE BEST OF MY KNOWLEDGE AND BELIEF. THAT I HAVE PROVIDED A DESCRIPTION OF THE PARCEL ON A SEPARATE SHEET. THAT I HAVE COMPLIED WITH THE PROVISIONS OF AE 7 OF THE WISCONSIN ADMINISTRATIVE CODE.

William E. Bandow 5-16-94
WILLIAM E. BANDOW DATE

RECORD # 40174
LANGLADE COUNTY SURVEYORS OFFICE
DATE FILED: 6/6/94 BY: D.T.

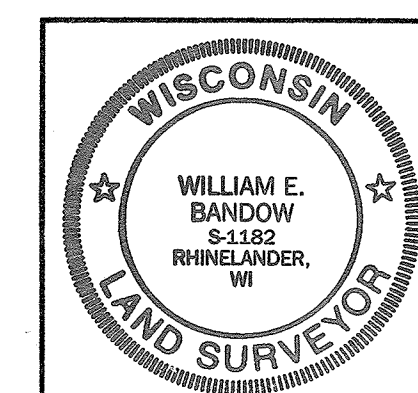


SURVEY FOR
PAT O'NEILL

SCALE 1"=100' DATE 2/24/94 DWN. BY K.B.
DWG. NO. 9302-1 GENISOT AND ASSOCIATES, INC.
RHINELANDER, WIS.

LOCATED IN THE NE 1/4-SW 1/4 & THE SE 1/4-SW 1/4, SECTION 18, T34N, R9E,
TOWN OF PARRISH, LANGLADE COUNTY, WISCONSIN

BEARINGS REFERENCED TO THE NORTH-SOUTH 1/4 LINE SEC. 18, T34N, R9E,
ASSUMED TO BEAR N00°37'23"W.


N

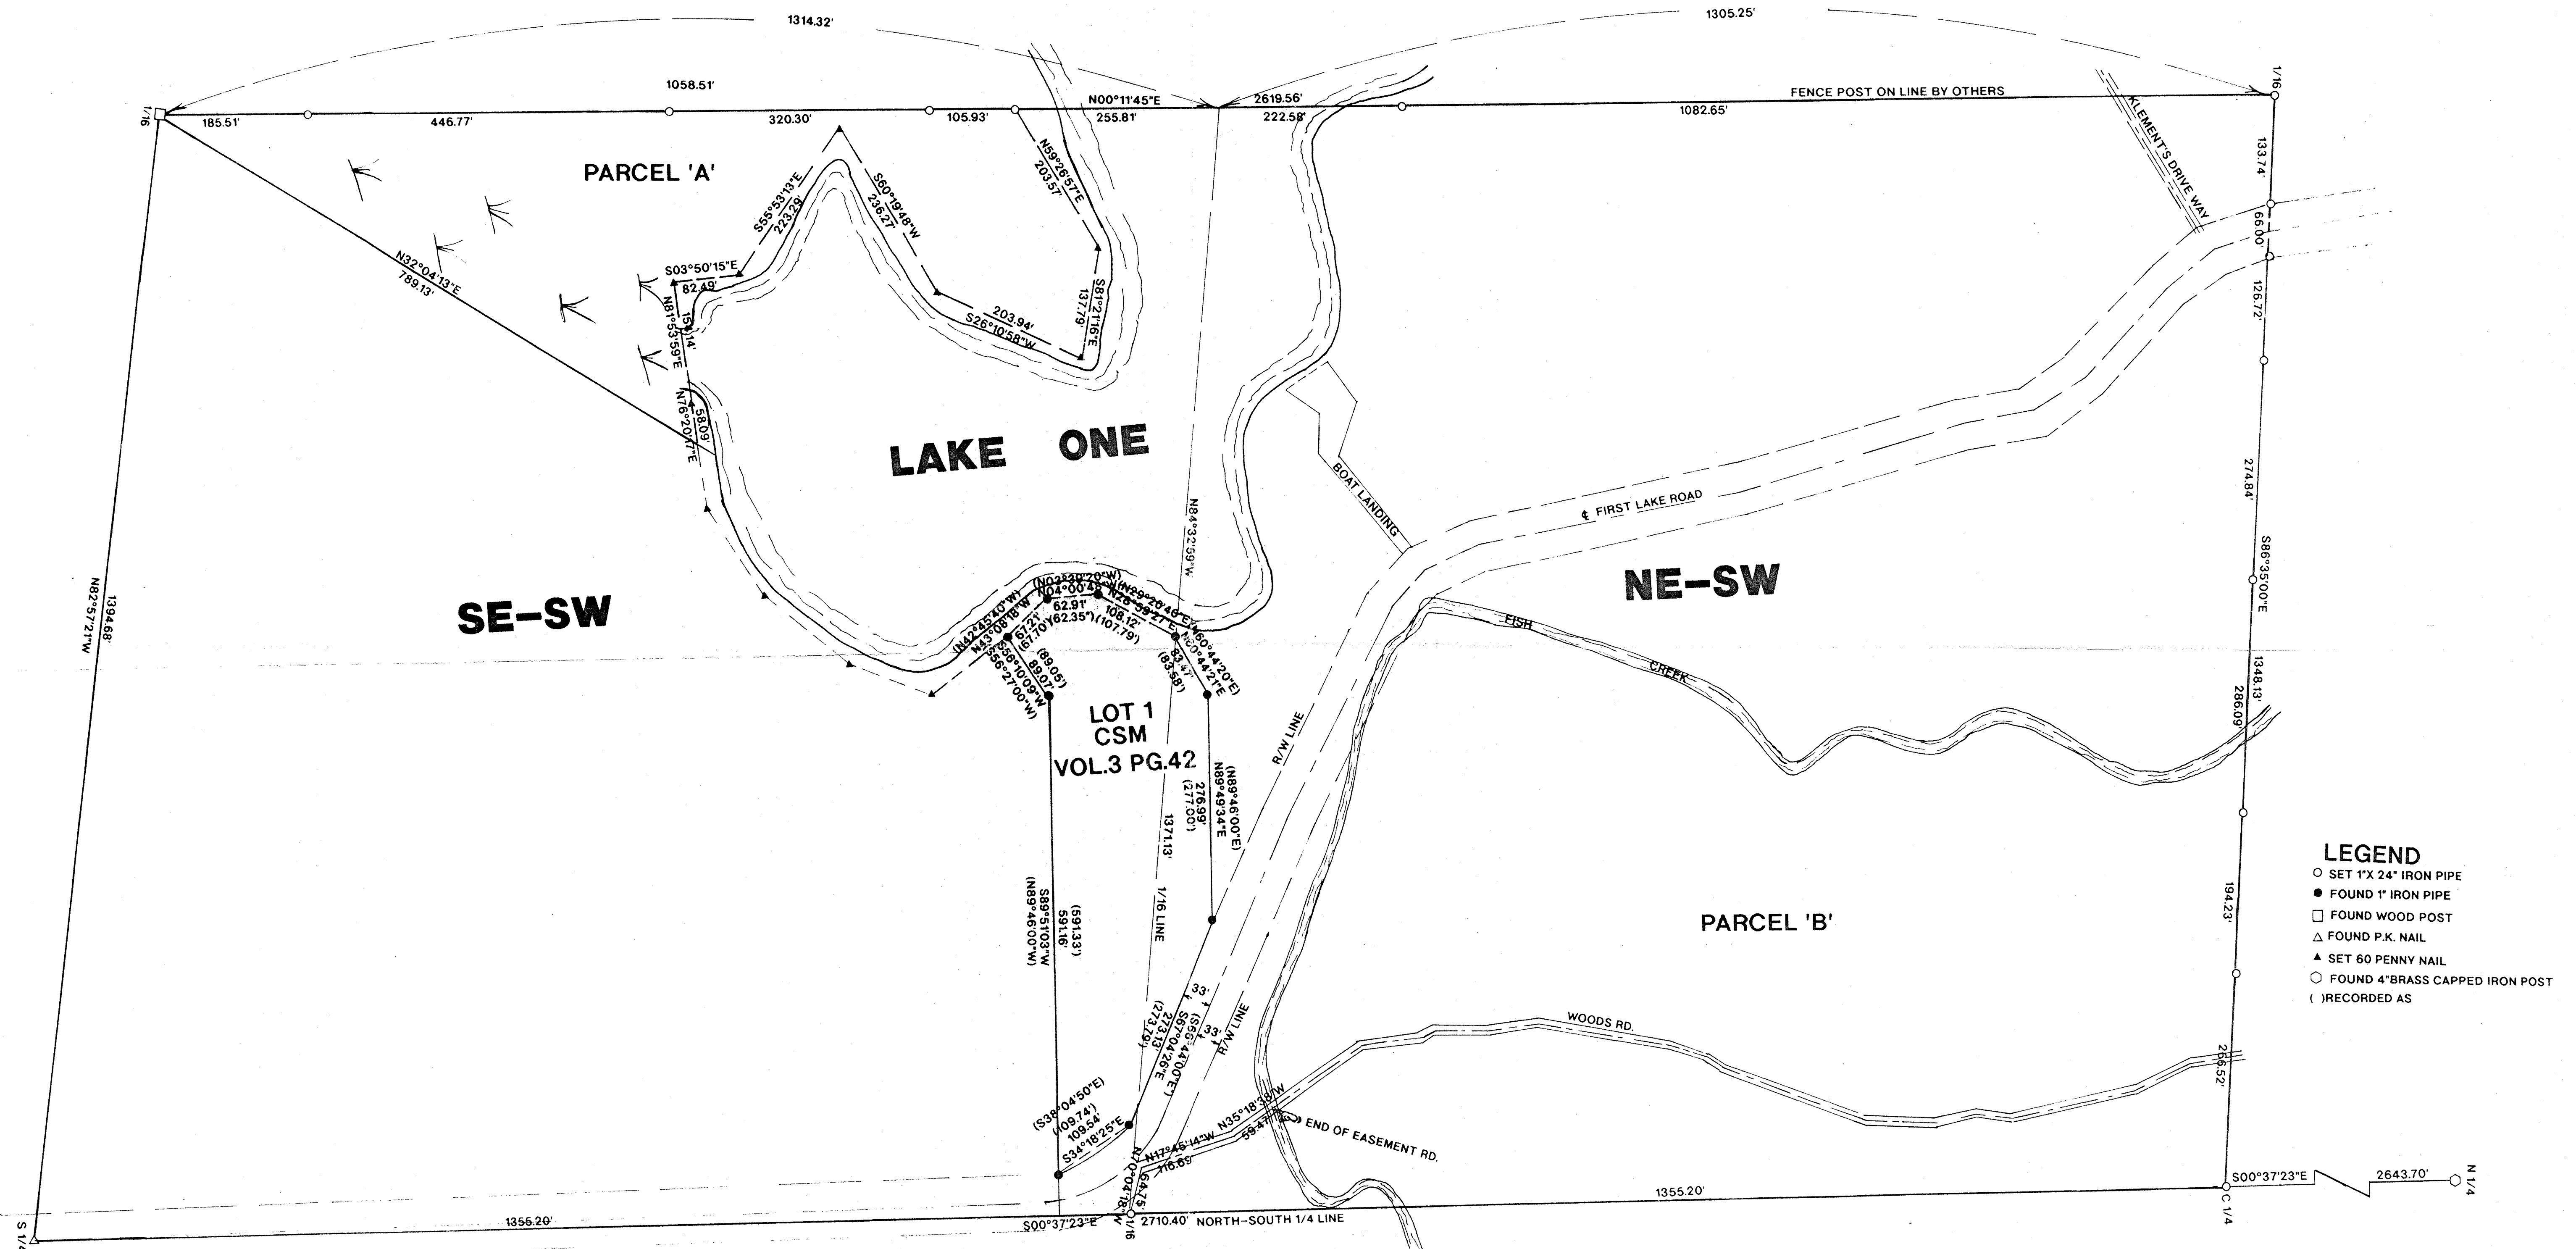

I, WILLIAM E. BANDOW, HEREBY CERTIFY THAT I HAVE SURVEYED THE ABOVE PARCEL OF LAND UNDER THE DIRECTION OF MR. PAT O'NEILL AND THAT THE ABOVE MAP IS A TRUE AND CORRECT REPRESENTATION OF THE LANDS SURVEYED TO THE BEST OF MY KNOWLEDGE AND BELIEF. THAT I HAVE PROVIDED A DESCRIPTION OF THE PARCEL ON A SEPARATE SHEET. THAT I HAVE COMPLIED WITH THE PROVISIONS OF AE 7 OF THE WISCONSIN ADMINISTRATIVE CODE.

William E. Bandow 5-16-94
WILLIAM E. BANDOW DATE

RECORD # 40174
LANGLADE COUNTY SURVEYORS OFFICE
DATE FILED: 6/6/94 BY: D.J.

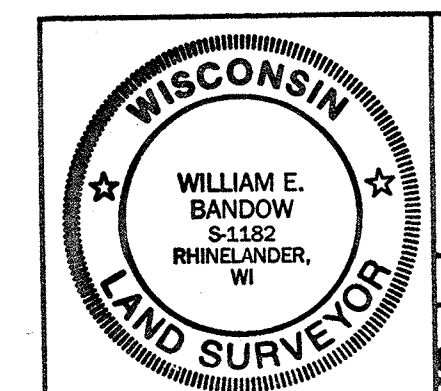

SURVEY FOR
PAT O'NEILL
SCALE 1"=100' DATE 2/24/94 DWN. BY K.B.
DWG. NO. 9302-1 GENISOT AND ASSOCIATES, INC.
RHINELANDER, WIS.