
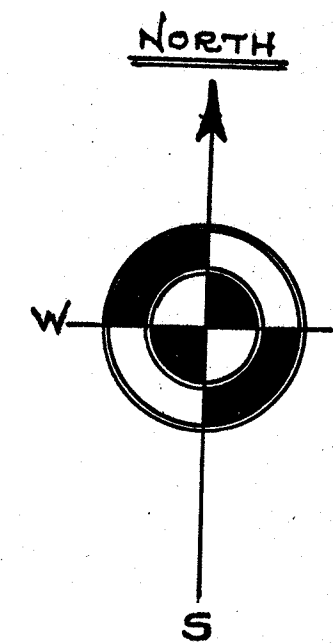


VASSAU SUBDIVISION

24.

PART OF N.E. 1/4 N.W. 1/4 SECTION 32 T.31N.R.11E,
LOT 659 AND PART OF LOT 661, ASSESSOR'S PLAT.
CITY OF ANTIGO, LANGLADE COUNTY WIS.

SCALE. 1 INCH = 40 FEET

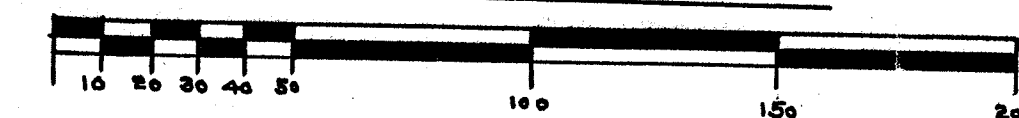

SURVEYOR'S CERTIFICATE

I HEREBY CERTIFY THAT I HAVE SURVEYED, SUBDIVIDED AND PLATTED THE LAND SHOWN ON THIS MAP BY ORDER OF G.S. VASSAU, THE OWNER OF SAID LAND. THE LAND SHOWN ON THIS PLAT IS A PART OF N.E. 1/4 N.W. 1/4 SECTION 32 T.31N.R.11E. MORE FULLY DESCRIBED AS FOLLOWS: STARTING AT THE INTERSECTION OF THE SOUTH LINE OF TENTH AVE. AND THE WEST LINE OF WILSON ST. THENCE SOUTH ON THE WEST LINE OF WILSON ST. FOR 446.0 FEET, THENCE WEST FOR 220.0 FEET, THENCE SOUTH FOR 120.0 FEET, THENCE WEST FOR 242.0 FEET TO THE WEST LINE OF BRYANTS OUTLOTS, THENCE NORTH ON THE WEST LINE OF BRYANTS OUTLOTS FOR 280.0 FEET, THENCE EAST FOR 80.0 FEET, THENCE NORTH FOR 286.0 FEET TO THE SOUTH LINE OF TENTH AVE. THENCE EAST ON THE SOUTH LINE OF TENTH AVE. FOR 382.0 FEET TO PLACE OF BEGINNING. THIS DESCRIPTION INCLUDES ALL OF LOT 659 AND LOT 661 EXCEPT THE SOUTH 120.0 FEET OF THE EAST 220.0 FEET THEREOF, OF ASSESSOR'S PLAT OF N.W. 1/4 SEC. 32-31-11. THAT THE PLAT IS A CORRECT REPRESENTATION OF ALL THE EXTERIOR BOUNDARIES OF THE LAND SURVEYED AND THE LAND DIVISION THEREOF MADE AND THAT I HAVE FULLY COMPLIED WITH THE PROVISIONS OF CHAPTER 236 OF THE STATUTES IN SURVEYING, DIVIDING AND MAPPING THE SAME.

STATE OF WISCONSIN } S.S.
LANGLADE COUNTY }

Henry Olk
SURVEYOR

PERSONALLY CAME BEFORE ME THIS 18TH DAY OF NOVEMBER A.D. 1946 THE ABOVE NAMED HENRY OLK, TO ME KNOWN TO BE THE PERSON WHO EXECUTED THE FOREGOING INSTRUMENT AND ACKNOWLEDGED THE SAME

Lauretta J. McMeekin
NOTARY PUBLIC, LANGLADE COUNTY WIS.
MY COMMISSION EXPIRES 9-18-49

OWNERS CERTIFICATE

AS OWNER, I HEREBY CERTIFY THAT I CAUSED THE LAND DESCRIBED IN THE FOREGOING AFFIDAVIT OF HENRY OLK, SURVEYOR, TO BE SURVEYED, DIVIDED, MAPPED AND DEDICATED AS REPRESENTED ON THIS PLAT.

IN THE PRESENCE OF

A.B. Byrne

G.S. Vassau
OWNER

Lauretta J. McMeekin

STATE OF WISCONSIN } S.S.
LANGLADE COUNTY }

PERSONALLY CAME BEFORE ME THIS 31 DAY OF Nov. A.D. 1946 THE ABOVE NAMED G.S. VASSAU, TO ME KNOWN TO BE THE PERSON WHO EXECUTED THE FOREGOING CERTIFICATE AND ACKNOWLEDGED THE SAME.

Lauretta J. McMeekin
NOTARY PUBLIC, LANGLADE COUNTY WIS.
MY COMMISSION EXPIRES 9-18-49

RESOLVED BY THE COUNCIL OF THE CITY OF ANTIGO WIS, THAT THE PLAT KNOWN AS "VASSAU SUBDIVISION" BE AND THE SAME IS HEREBY APPROVED


STATE OF WISCONSIN } S.S.
LANGLADE COUNTY }

H. Olsen
COUNCILMAN

I, S.B. BYRNE, BEING THE CITY CLERK OF THE CITY OF ANTIGO WIS. DO HEREBY CERTIFY THAT THE ABOVE AND FOREGOING IS A TRUE AND CORRECT COPY OF A RESOLUTION ADOPTED BY THE CITY COUNCIL OF THE CITY OF ANTIGO THIS 27 DAY OF November A.D. 1946

A.B. Byrne
CITY CLERK, CITY OF ANTIGO WIS.

County Treasurer
COUNTY TREASURER, LANGLADE COUNTY WIS.

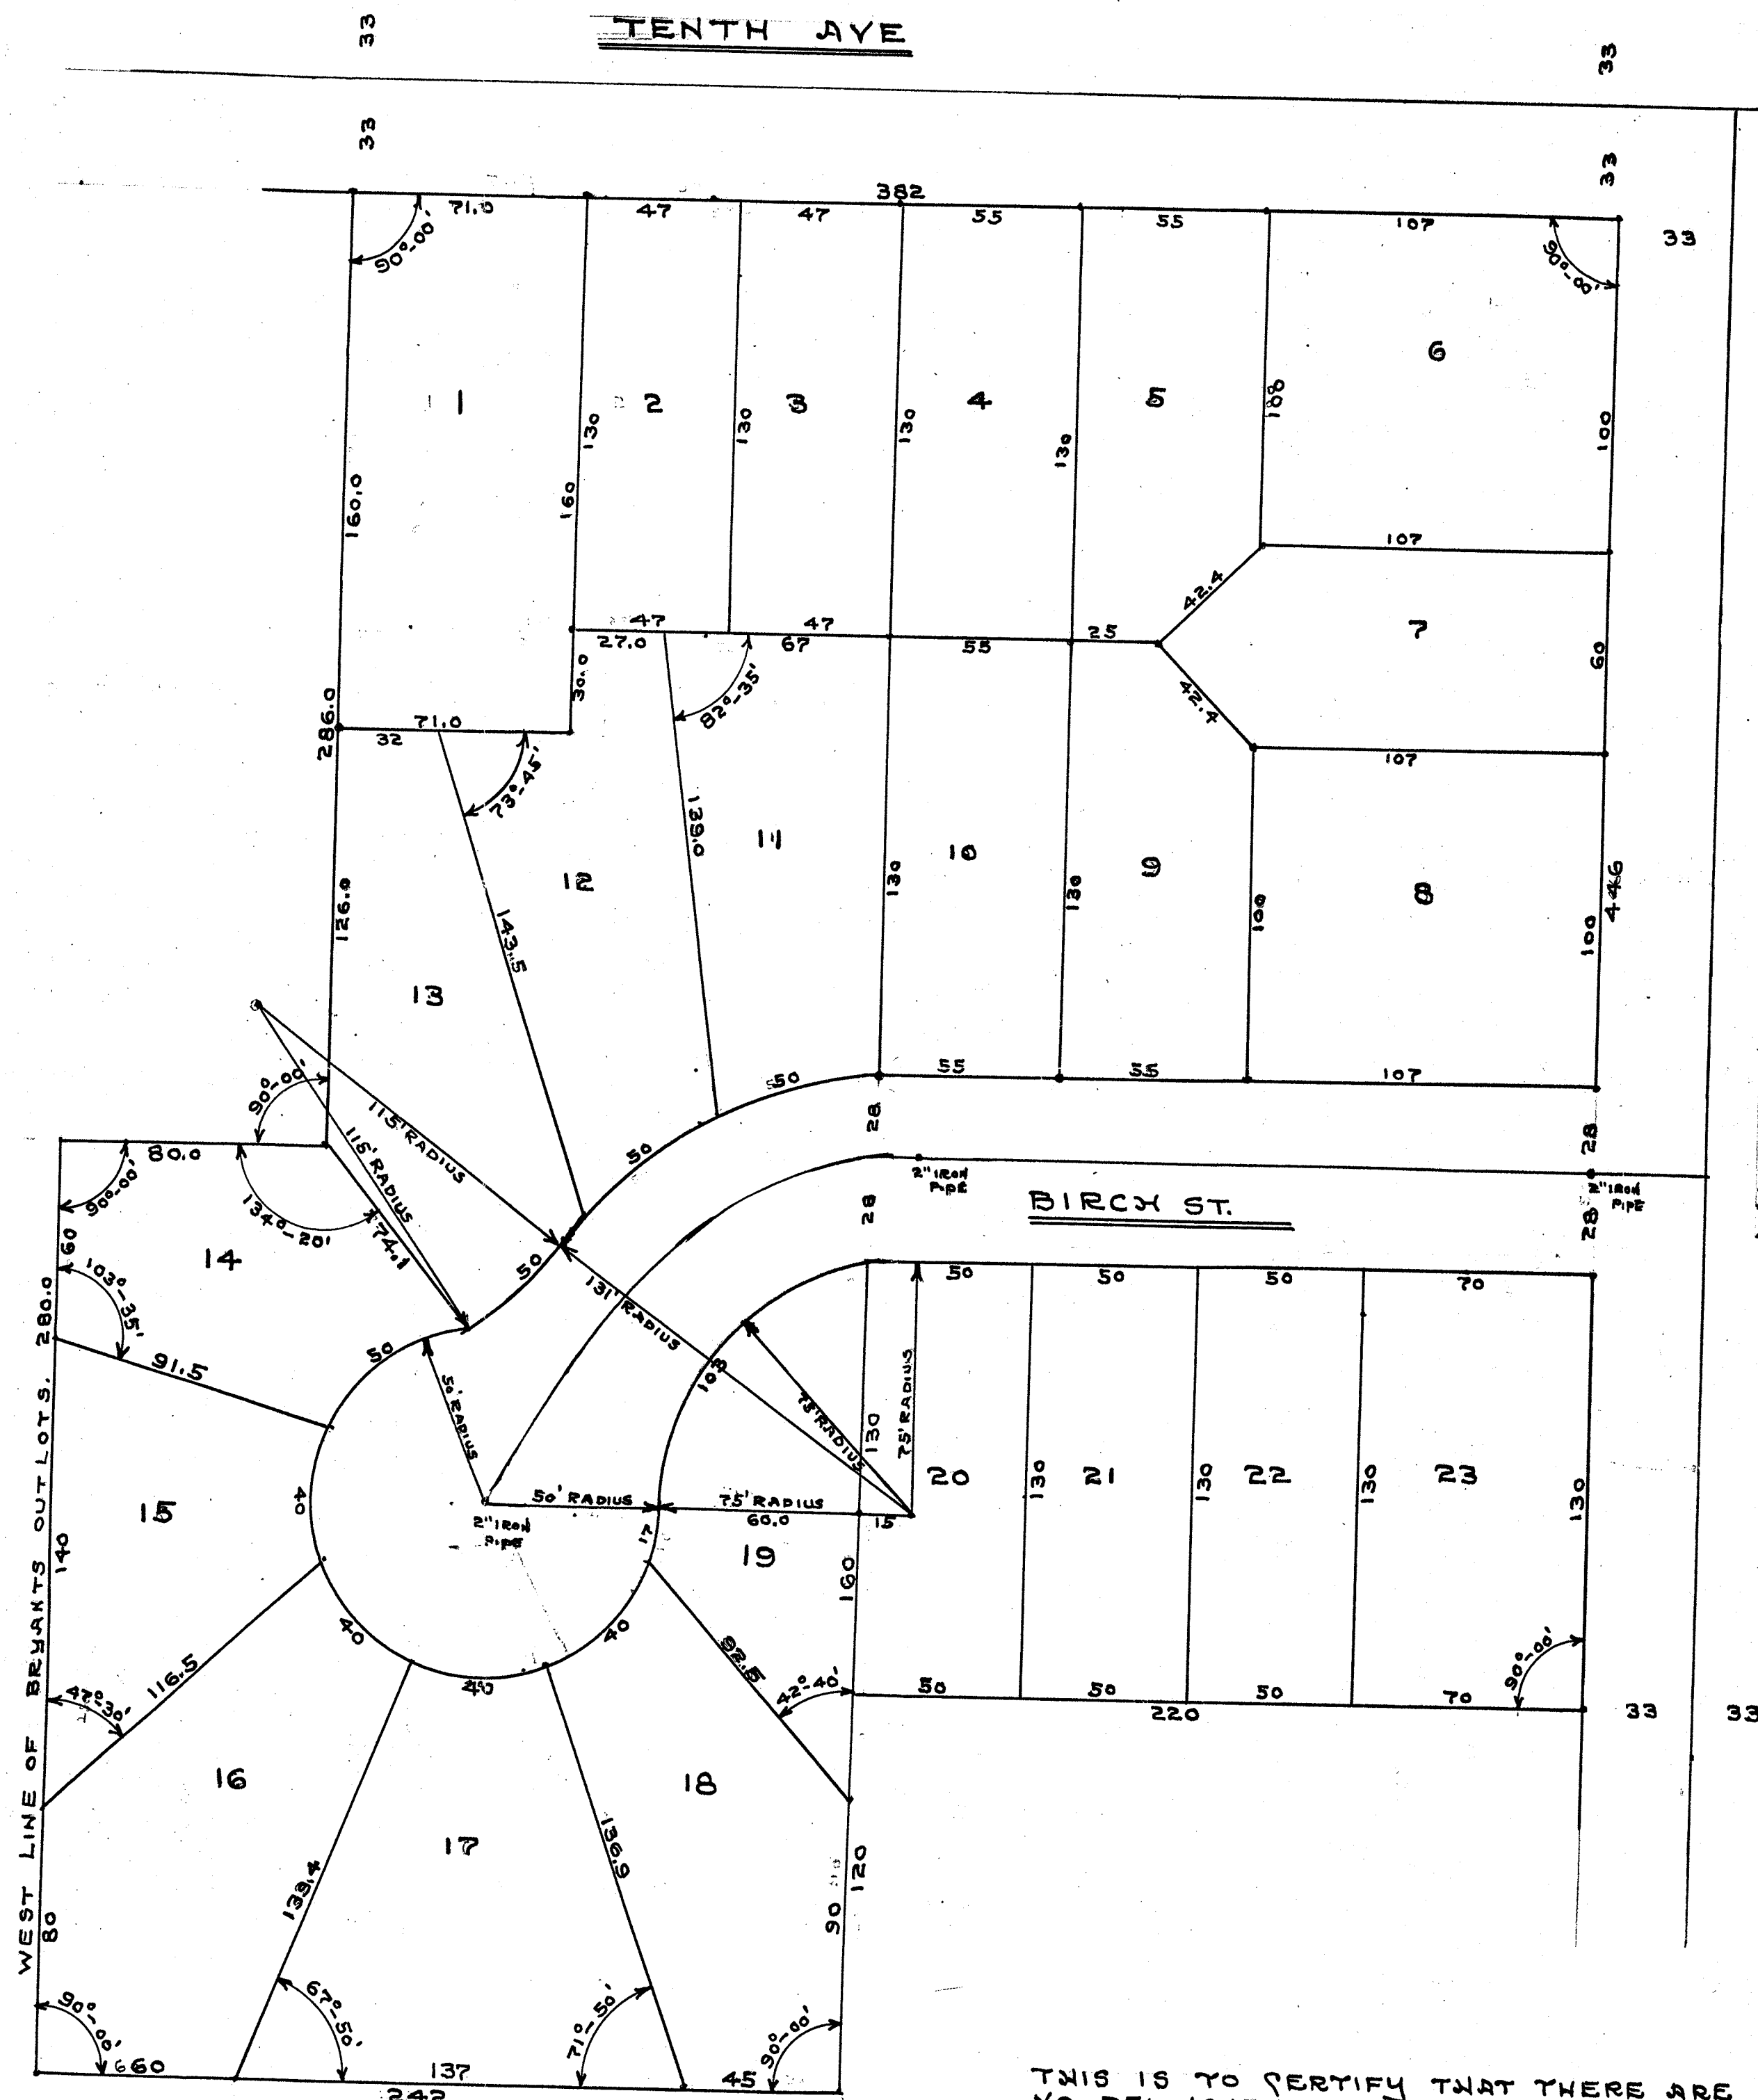

THIS IS TO CERTIFY THAT THERE ARE NO DELINQUENT TAXES AGAINST THE ABOVE DESCRIBED PROPERTY.

153385
RECEIVED FOR RECORD THIS 21st DAY OF NOVEMBER A.D. 1946
AT 9:22 O'CLOCK P.M. AND RECORDED
IN Vol. 24 of Plate
on page 24
REGISTER OF DEEDS

RECORD # 40178
LANGLADE COUNTY SURVEYORS OFFICE
DATE FILED: 6/19/49 BY: D.T.