

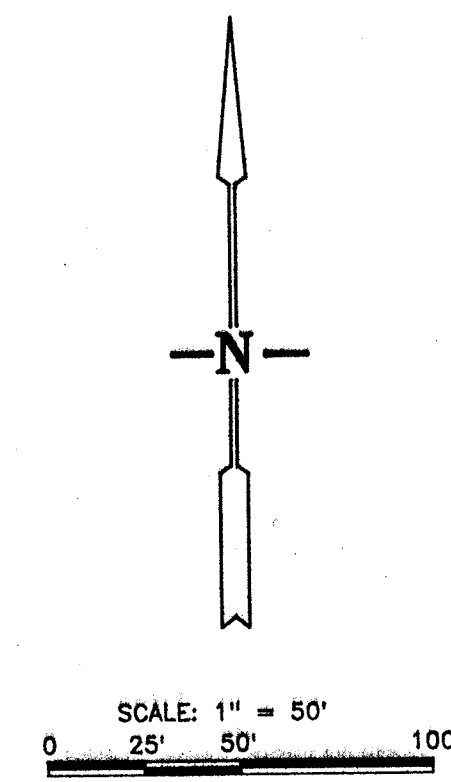
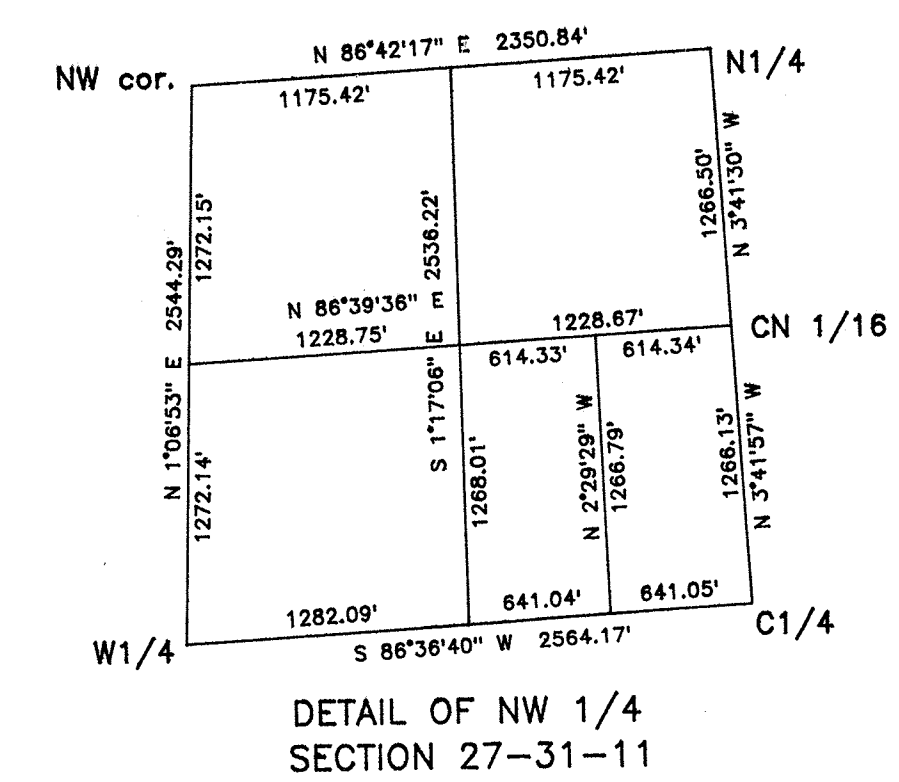
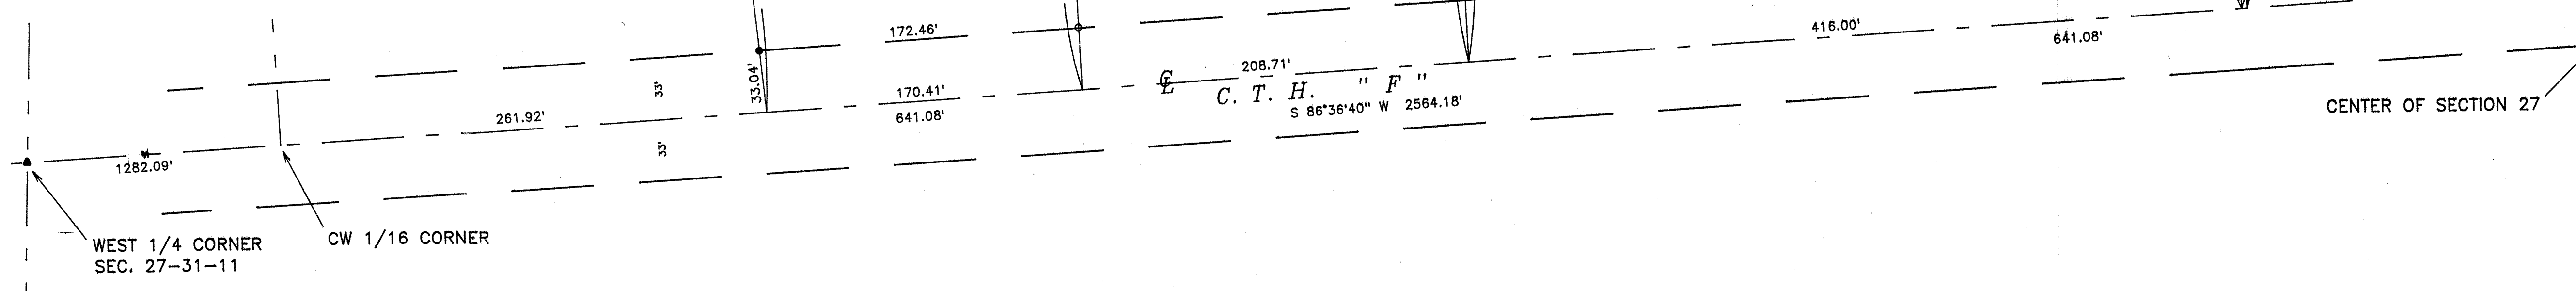
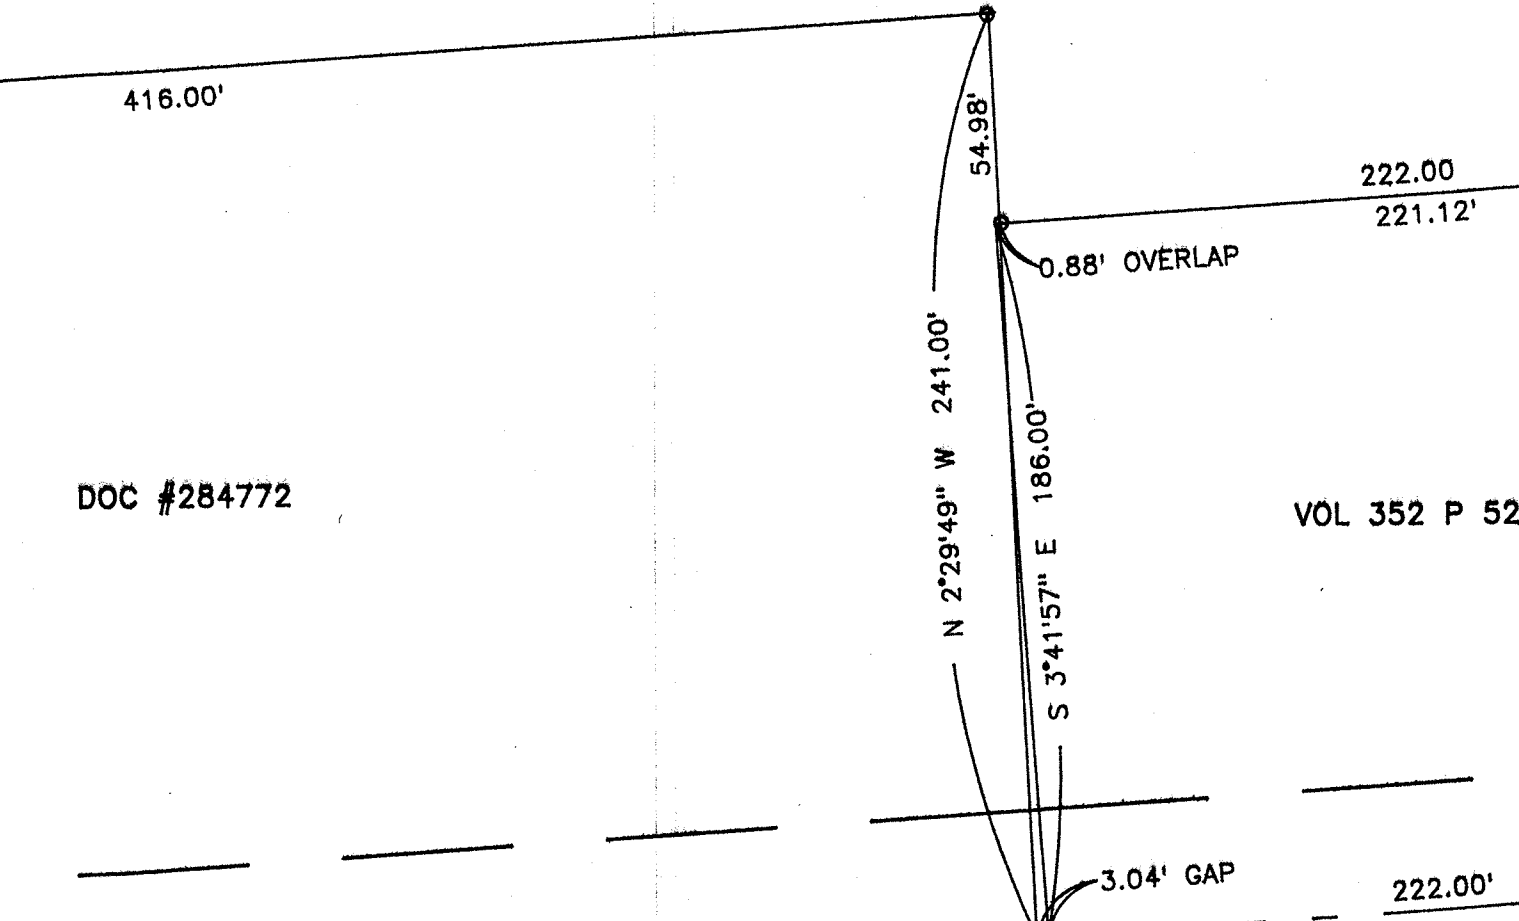


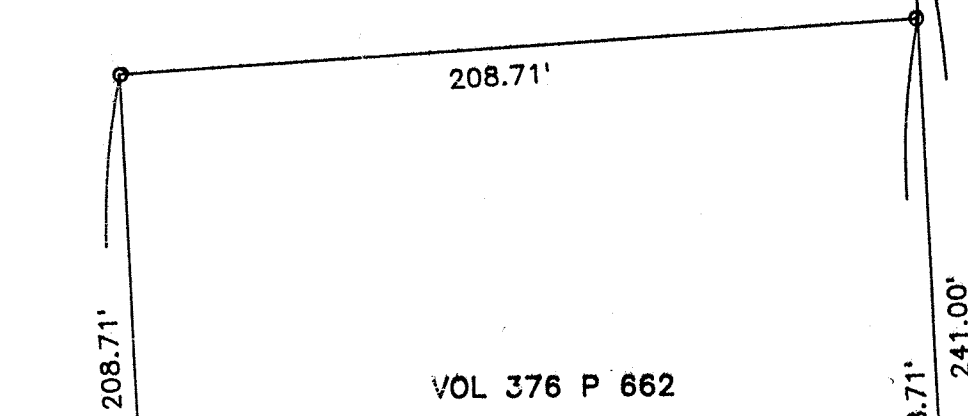


CN 1/16 CORNER

AIRPORT ROAD

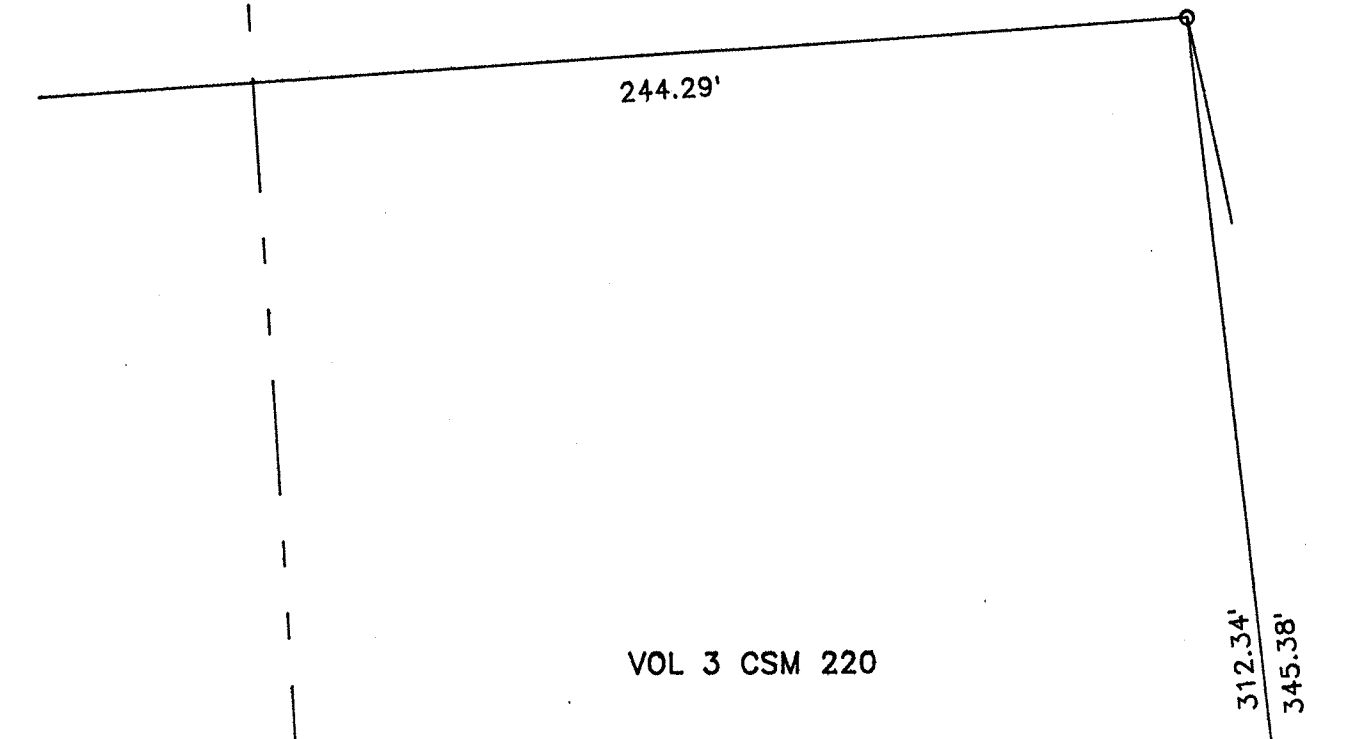

LEGEND

- iron pipe found
 - iron pipe set
 - ▲ spike found
 - △ spike set
- Assumed bearings referenced to section lines shown.

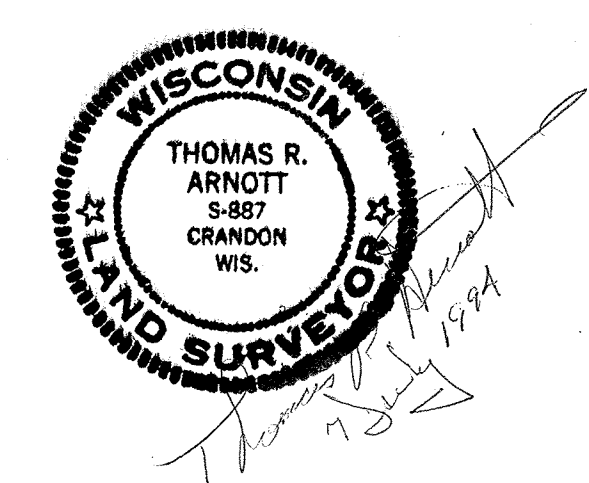

THOMAS R. ARNOTT REGISTERED LAND SURVEYOR P.O. BOX 635 ANTIGO, WIS. 54409	
MAP OF SURVEY FOR TONY SPYCHALLA FARMS, INC. PART OF THE SE-NW OF SECTION 27-31-11, TOWN OF ANTIGO, LANGLADE COUNTY, WI.	
SCALE: 1" = 50'	DATE: JUNE, 1994
DC FILE: SPYCALLA	

RECORD # 96180
LANGLADE COUNTY SURVEYORS OFFICE
DATE FILED: 7/1/94 BY: D.T.

