


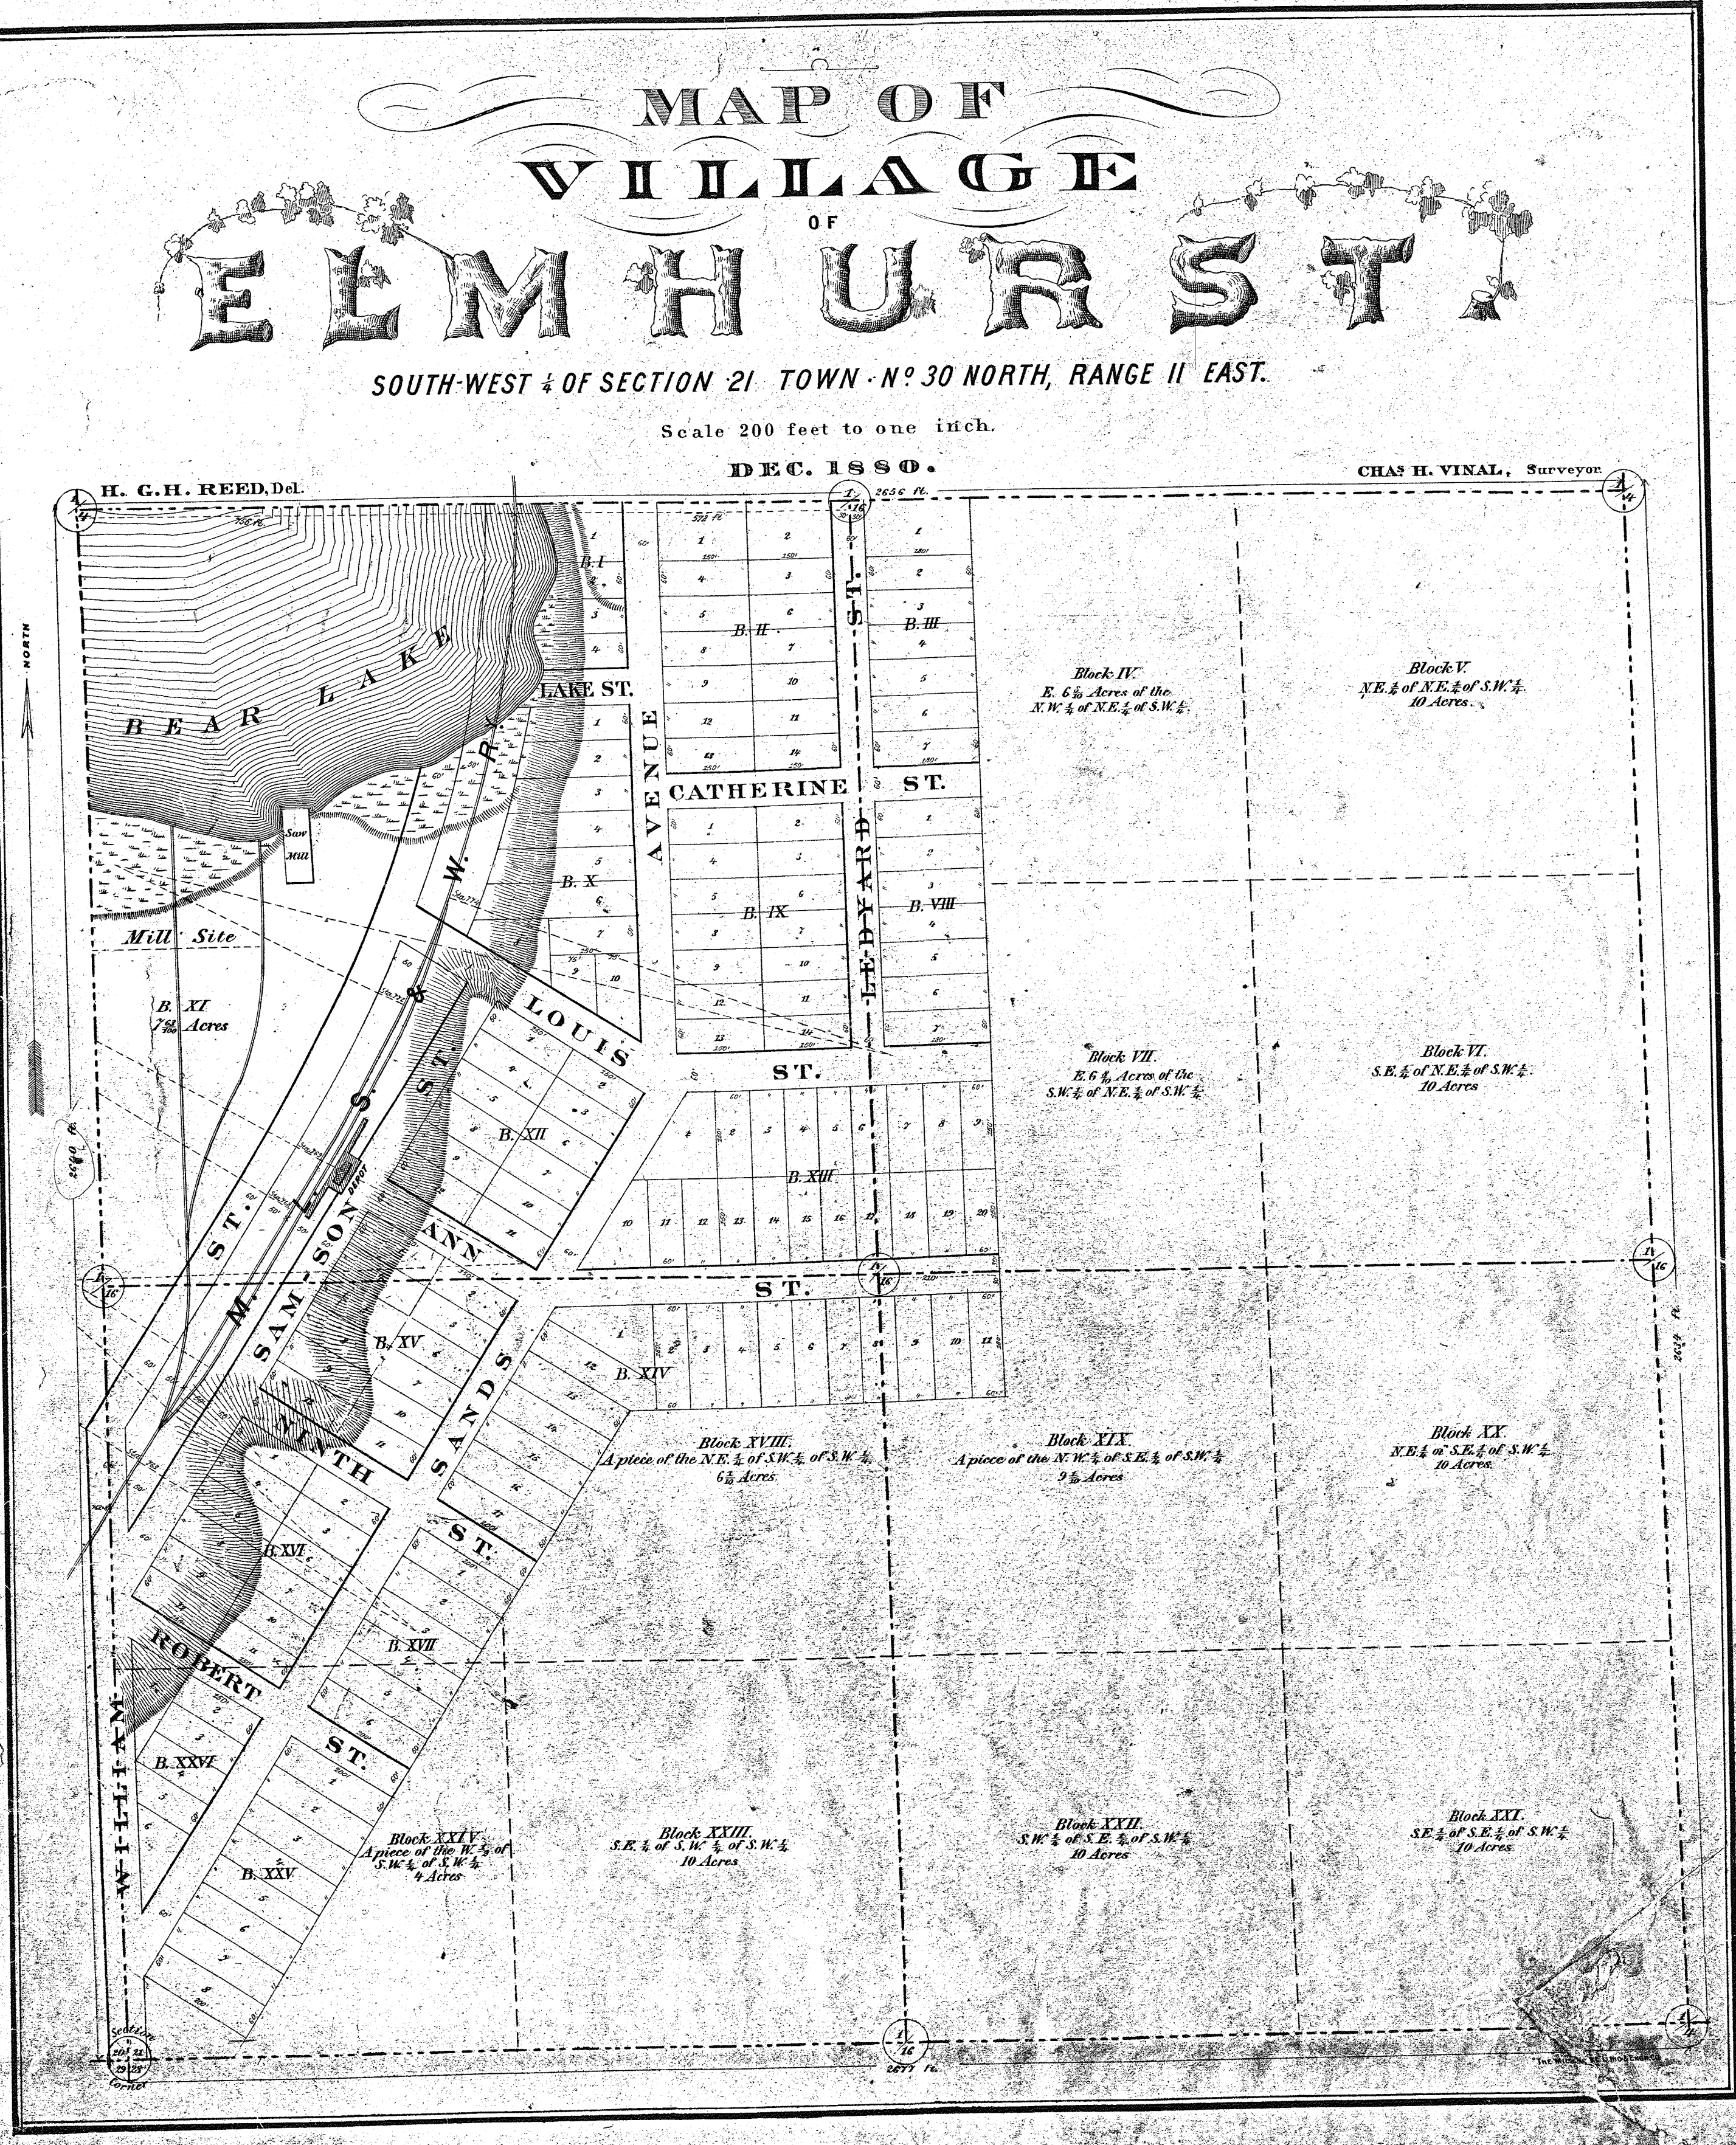

Surveyors Certificate

State of Wisconsin } ss.
County of Langlade }
I, Charles H. Vinal, Surveyor,
do hereby certify that I have surveyed and
mapped the South West one Quarter of Sec
Twenty one (21) Township number Three
North of Range Eleven (11) East of the for
principal Meridian belonging to Saml
S. Sands. That I made such survey
Map by the order and direction of the
Saml S Sands the owner of the land
surveyed and mapped by me.
That said map is a correct representation
of all the exterior boundaries of the land
surveyed and of the divisions thereon.
That in surveying subdividing and
the same I have fully complied with
provisions of Chapter 101 of the Revised
Statutes of Wisconsin.
Dated the fourth day of April a.d. 1881
Charles H. Vinal, Surveyor

I hereby certify that I caused the land
described in the foregoing certificate
Charles H. Vinal Surveyor to be
and mapped as represented on the
Map
In presence of Saml S Sands
J. H. Bond
David A. Johnson

State of New York }
City and County of New York }
Personally came before me
Notary Public for the
County of New York
on the 15th day of April 1881 the
Samuel S Sands to me known to be
person who executed the foregoing
and acknowledges the same.
D. Agnew, Notary Public
City and County of New York

Book for Register
Dec 15th 1881 at
Langlade County
Register