


SURVEY IN SEC. 22, T.34N, R.11E.

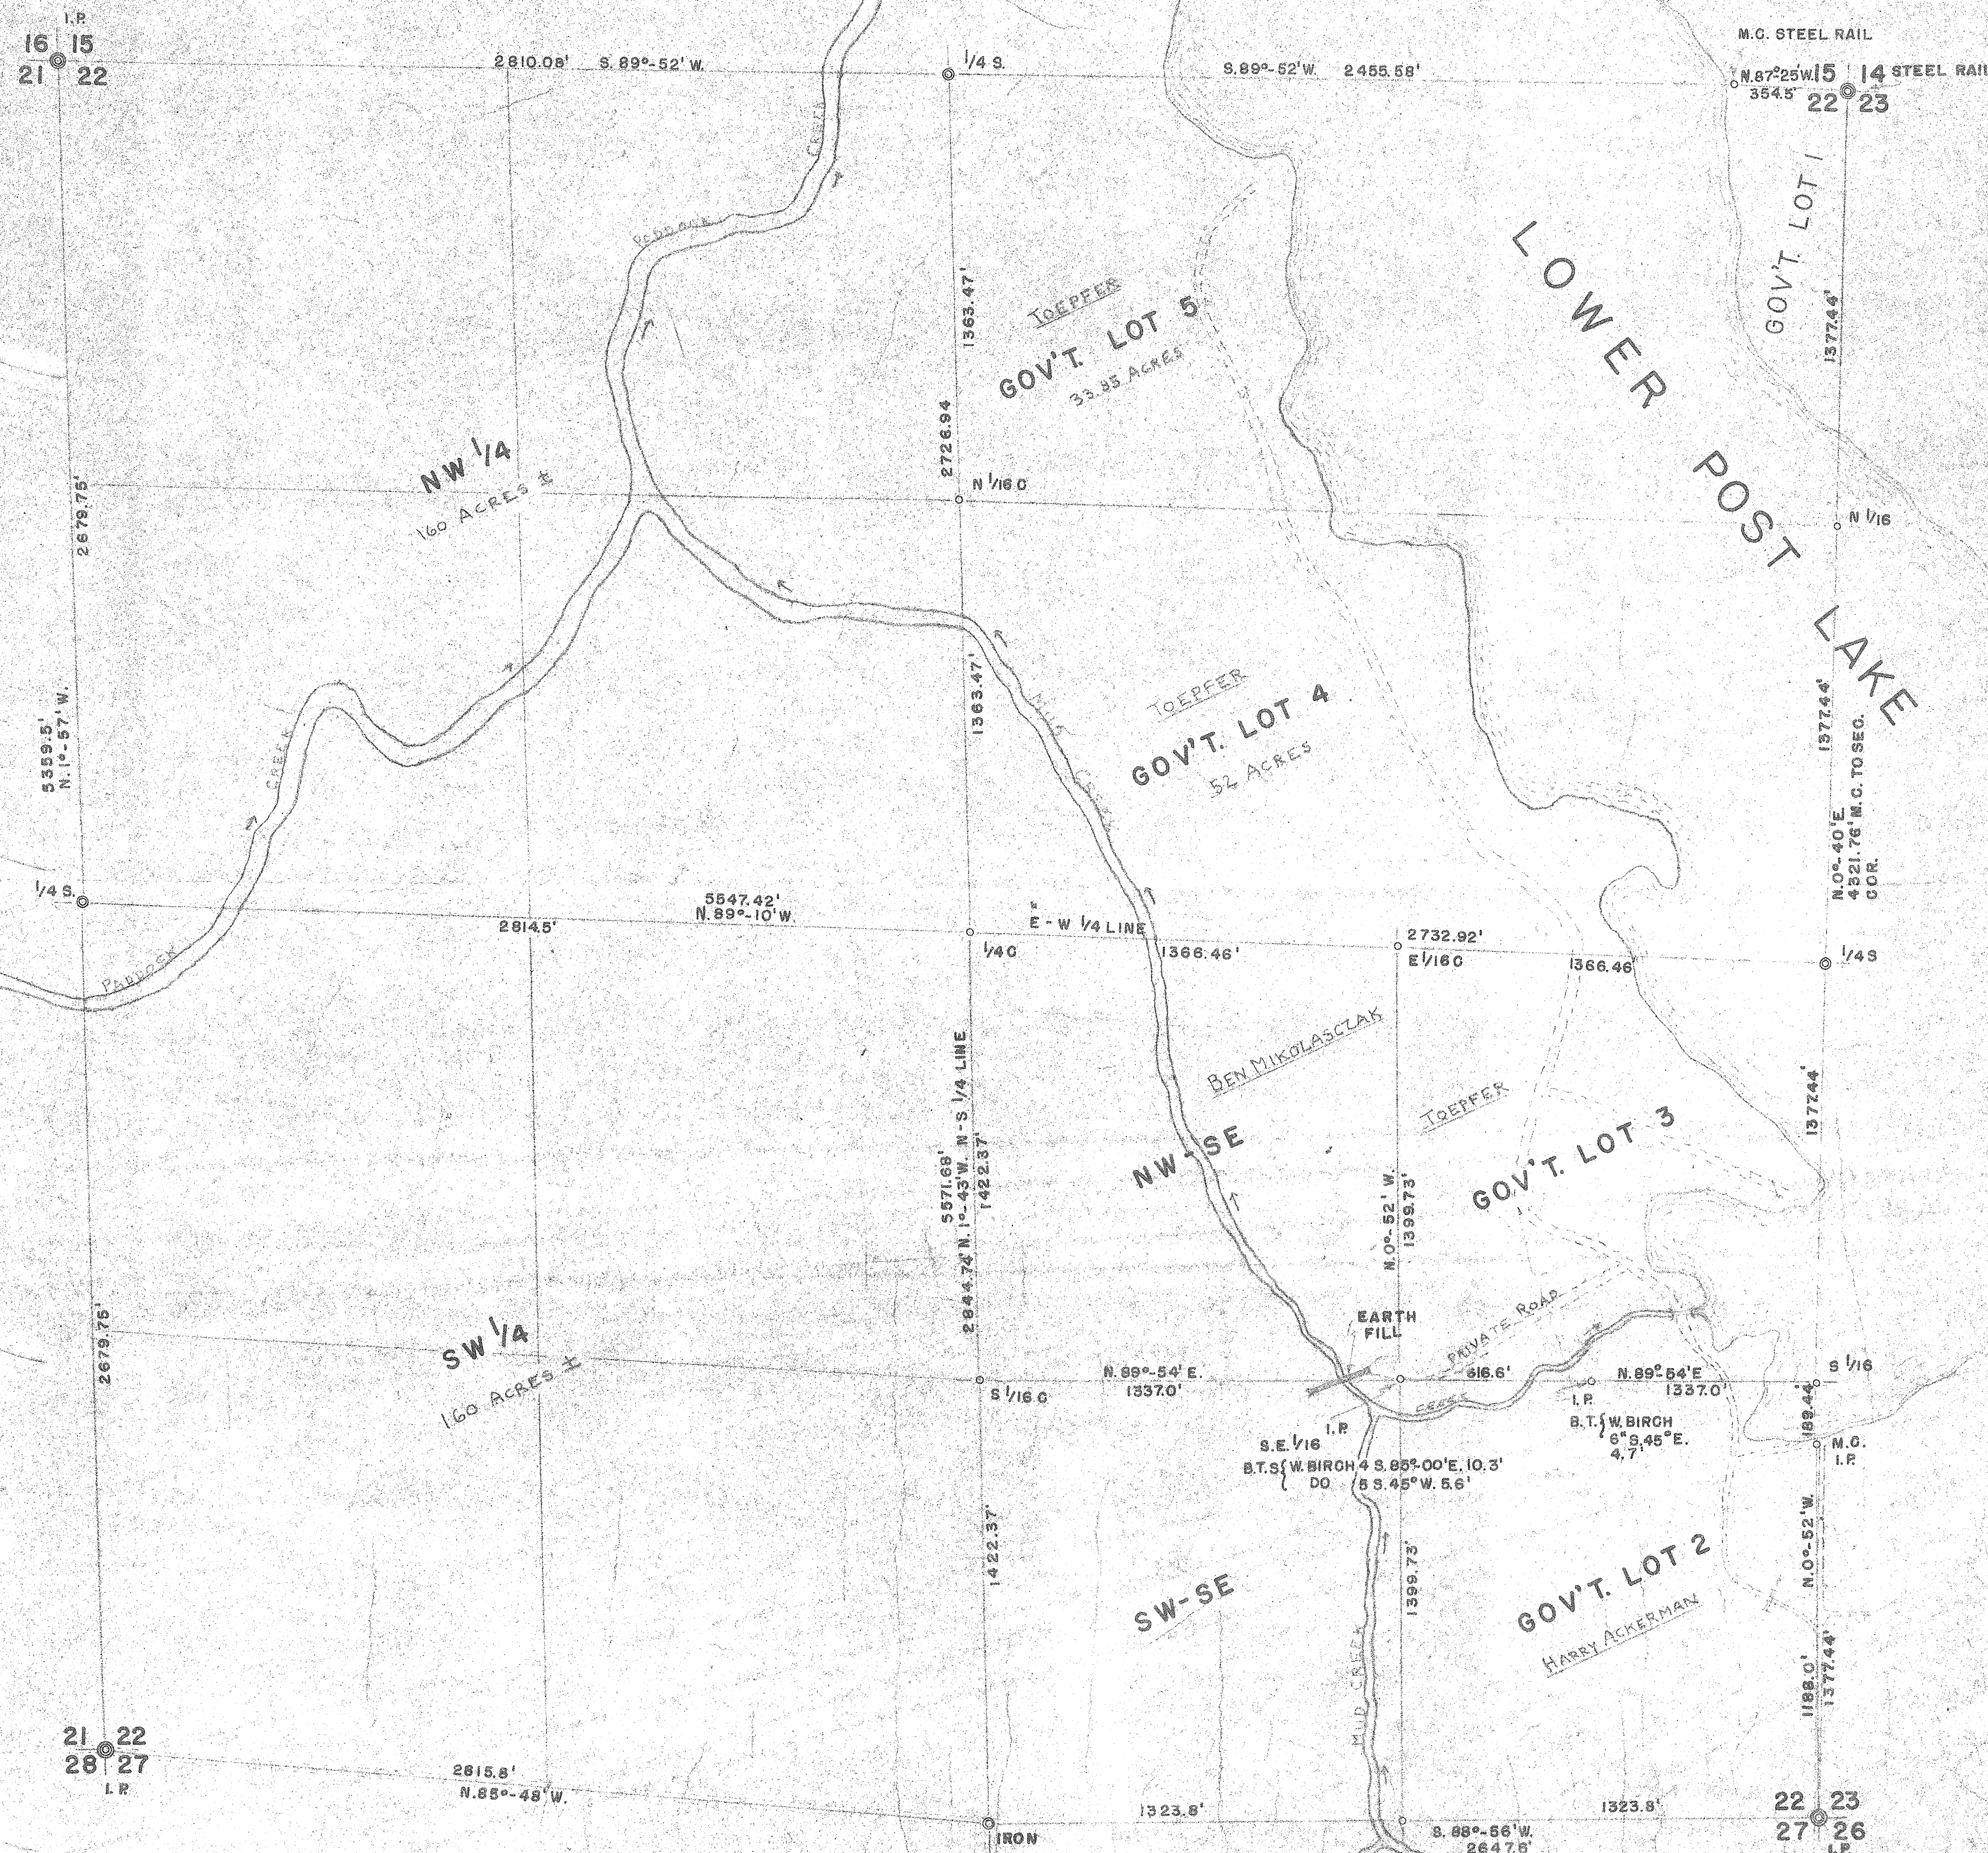

SURVEYOR'S CERTIFICATE

WE HEREBY CERTIFY, THAT WE HAVE SURVEYED GOV'T. LOTS 2, 3 AND 4, IN SECTION 22, TOWNSHIP 34 NORTH, RANGE 11 EAST, OF THE 4TH PRINCIPAL MERIDIAN, AND THAT THE ATTACHED MAP IS A TRUE & ACCURATE REPRESENTATION OF THE LANDS SO SURVEYED BY US. DATED DEC. 14, 1959.

GENISOT ENGINEERING CO.

PER *[Signature]*
F.R. WINCENTSEN

COPYRIGHTED 1960

RECORD # 46187
LANGLAD COUNTY SURVEYORS OFFICE
DATE FILED 8/15/64 BY D. J. WAST

REVISED 2-17-60	
SURVEY FOR GEO. O. TOEPFER	
MILWAUKEE	WISCONSIN
SCALE 1" = 300'	DATE 12-14-59
DWG. NO. 2503-1	OWN. BY F.R.W. GENISOT ENGINEERING CO. WHITELANDER, WIS.