


LANGLADE COUNTY

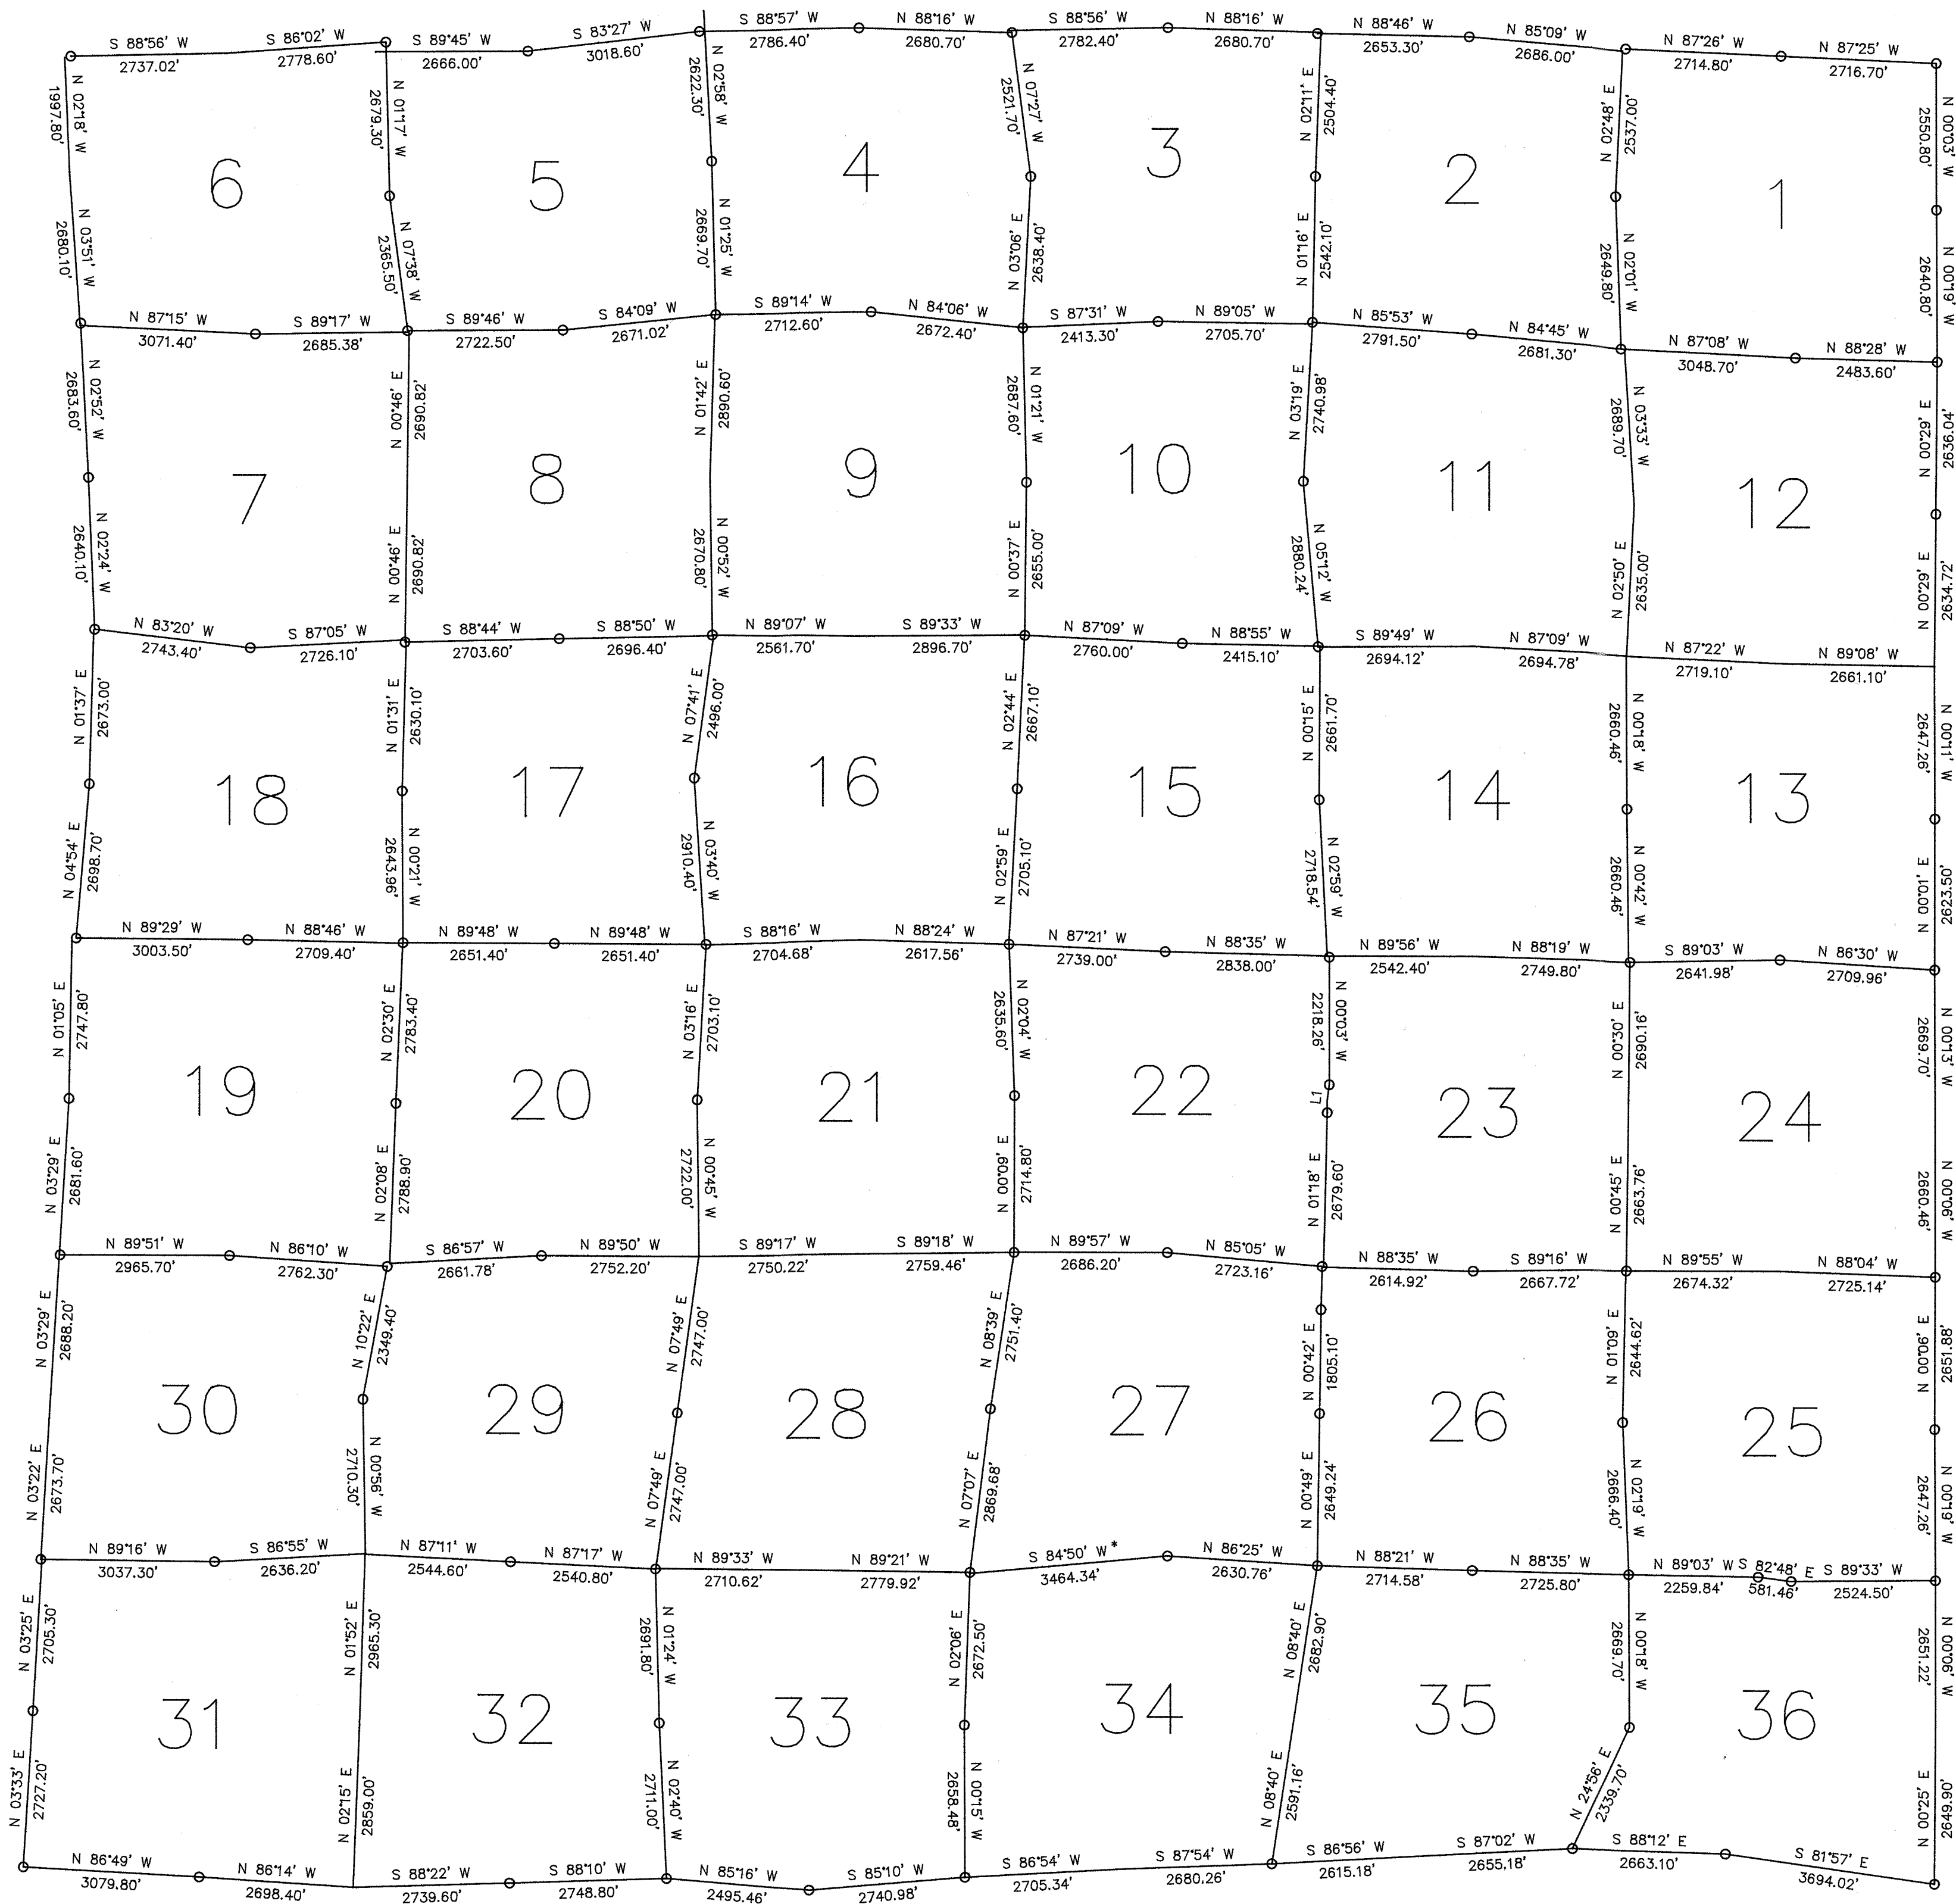

THIS INFORMATION SHOULD ONLY BE USED AS A GENERAL GUIDE AND SHOULD NOT BE CONSIDERED OR USED AS AN ACCURATE SURVEY. COMPUTED CLOSURES ON SOME OF THE SECTIONS SHOWN GREATLY EXCEED ALLOWABLE TOLERANCES.

LINE	DIRECTION	DISTANCE
L1	N 07°19' E	323.90'

*Notes show this bearing as S 86°50' W, but section closes better using S 84°50' W.
O Monumented corner with tie sheet as of 04/20/95

NO.	DATE	DESCRIPTION	BY

THIS DOCUMENT WAS CREATED ON LANGLADE COUNTY COMPUTER EQUIPMENT THAT WAS PURCHASED WITH THE ASSISTANCE OF A GRANT RECEIVED FROM THE WISCONSIN LAND INFORMATION BOARD.

LANGLADE COUNTY

LAND RECORDS & REGULATIONS DEPT.

TITLE:
MAP OF 1930'S RESURVEY
DATA IN T33N, R11E, FROM
FIELD BOOK INFO.
NOT VERIFIED IN FIELD.

RECORD # 40197
LANGLADE COUNTY SURVEYORS OFFICE
DATE FILED: 4/20/95 BY: DAVE T.

REF. FILE:	SCALE: 1" = 2000'
DRWN BY: D. Tlusty	DATE: 04/19/95
	DWG. #: 3311RESV