


East Quarter corner, Section 19
Found PK nail

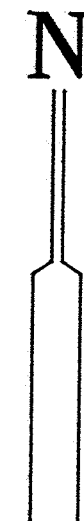

CLERMONT STREET

NORTH AVENUE

MENDLICK AVENUE

EDISON STREET

SARATOGA STREET

ANTIGO RAILROAD PLAT

BLOCK III

DASKAMS SECOND

LANGLADE

LUMBER COMPANY'S

ADDITION

PIERCE AVE.

SUBDIVISION

SUBDIVISION

FRICK'S

DASKAMS SECOND



BLOCK III

ADDITION

LEGEND

- 2" iron pipe set
- iron pipe set
- rollroad spike found
- PK nail set
- county monument found
- iron pipe found
- R.R. spike set
- Boundary of parcel surveyed.

CURVE DATA 1-2
R = 620.11'
CHORD =
S 22°31'32" E
45.20'
Δ = 4°10'38"

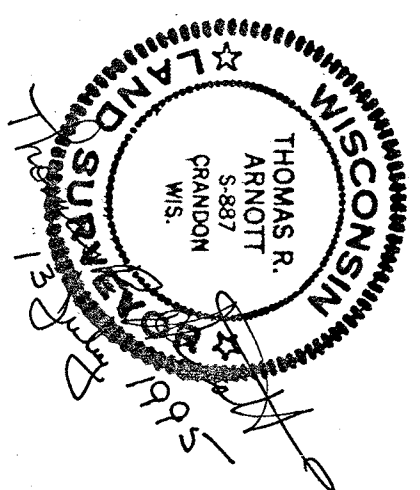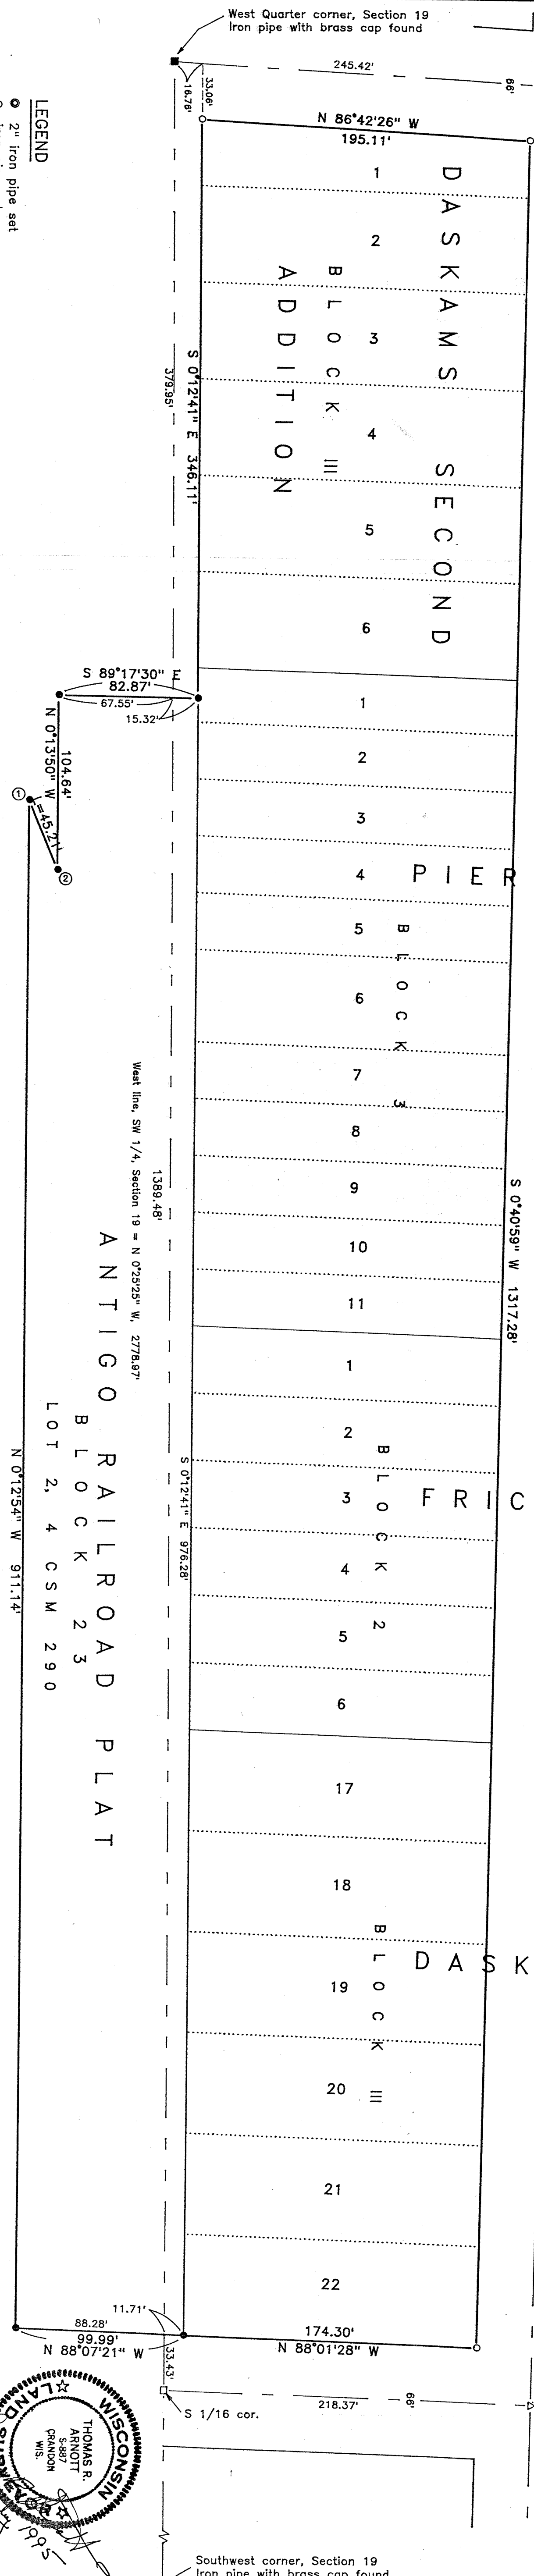

RECORD # 40198-
LANGDALE COUNTY SURVEYORS OFFICE
DATE FILED: 7/14/95 BY: [signature]
THOMAS R. ARNOTT
REGISTERED LAND SURVEYOR
P.O. BOX 635
ANTIGO, WIS. 54409

SURVEY FOR VULCAN-BRUNSWICK CORP.
ANTIGO, WISCONSIN PLANT
SCALE: 1" = 50'
DATE: JULY, 1995
DC FILE: VULCANB