


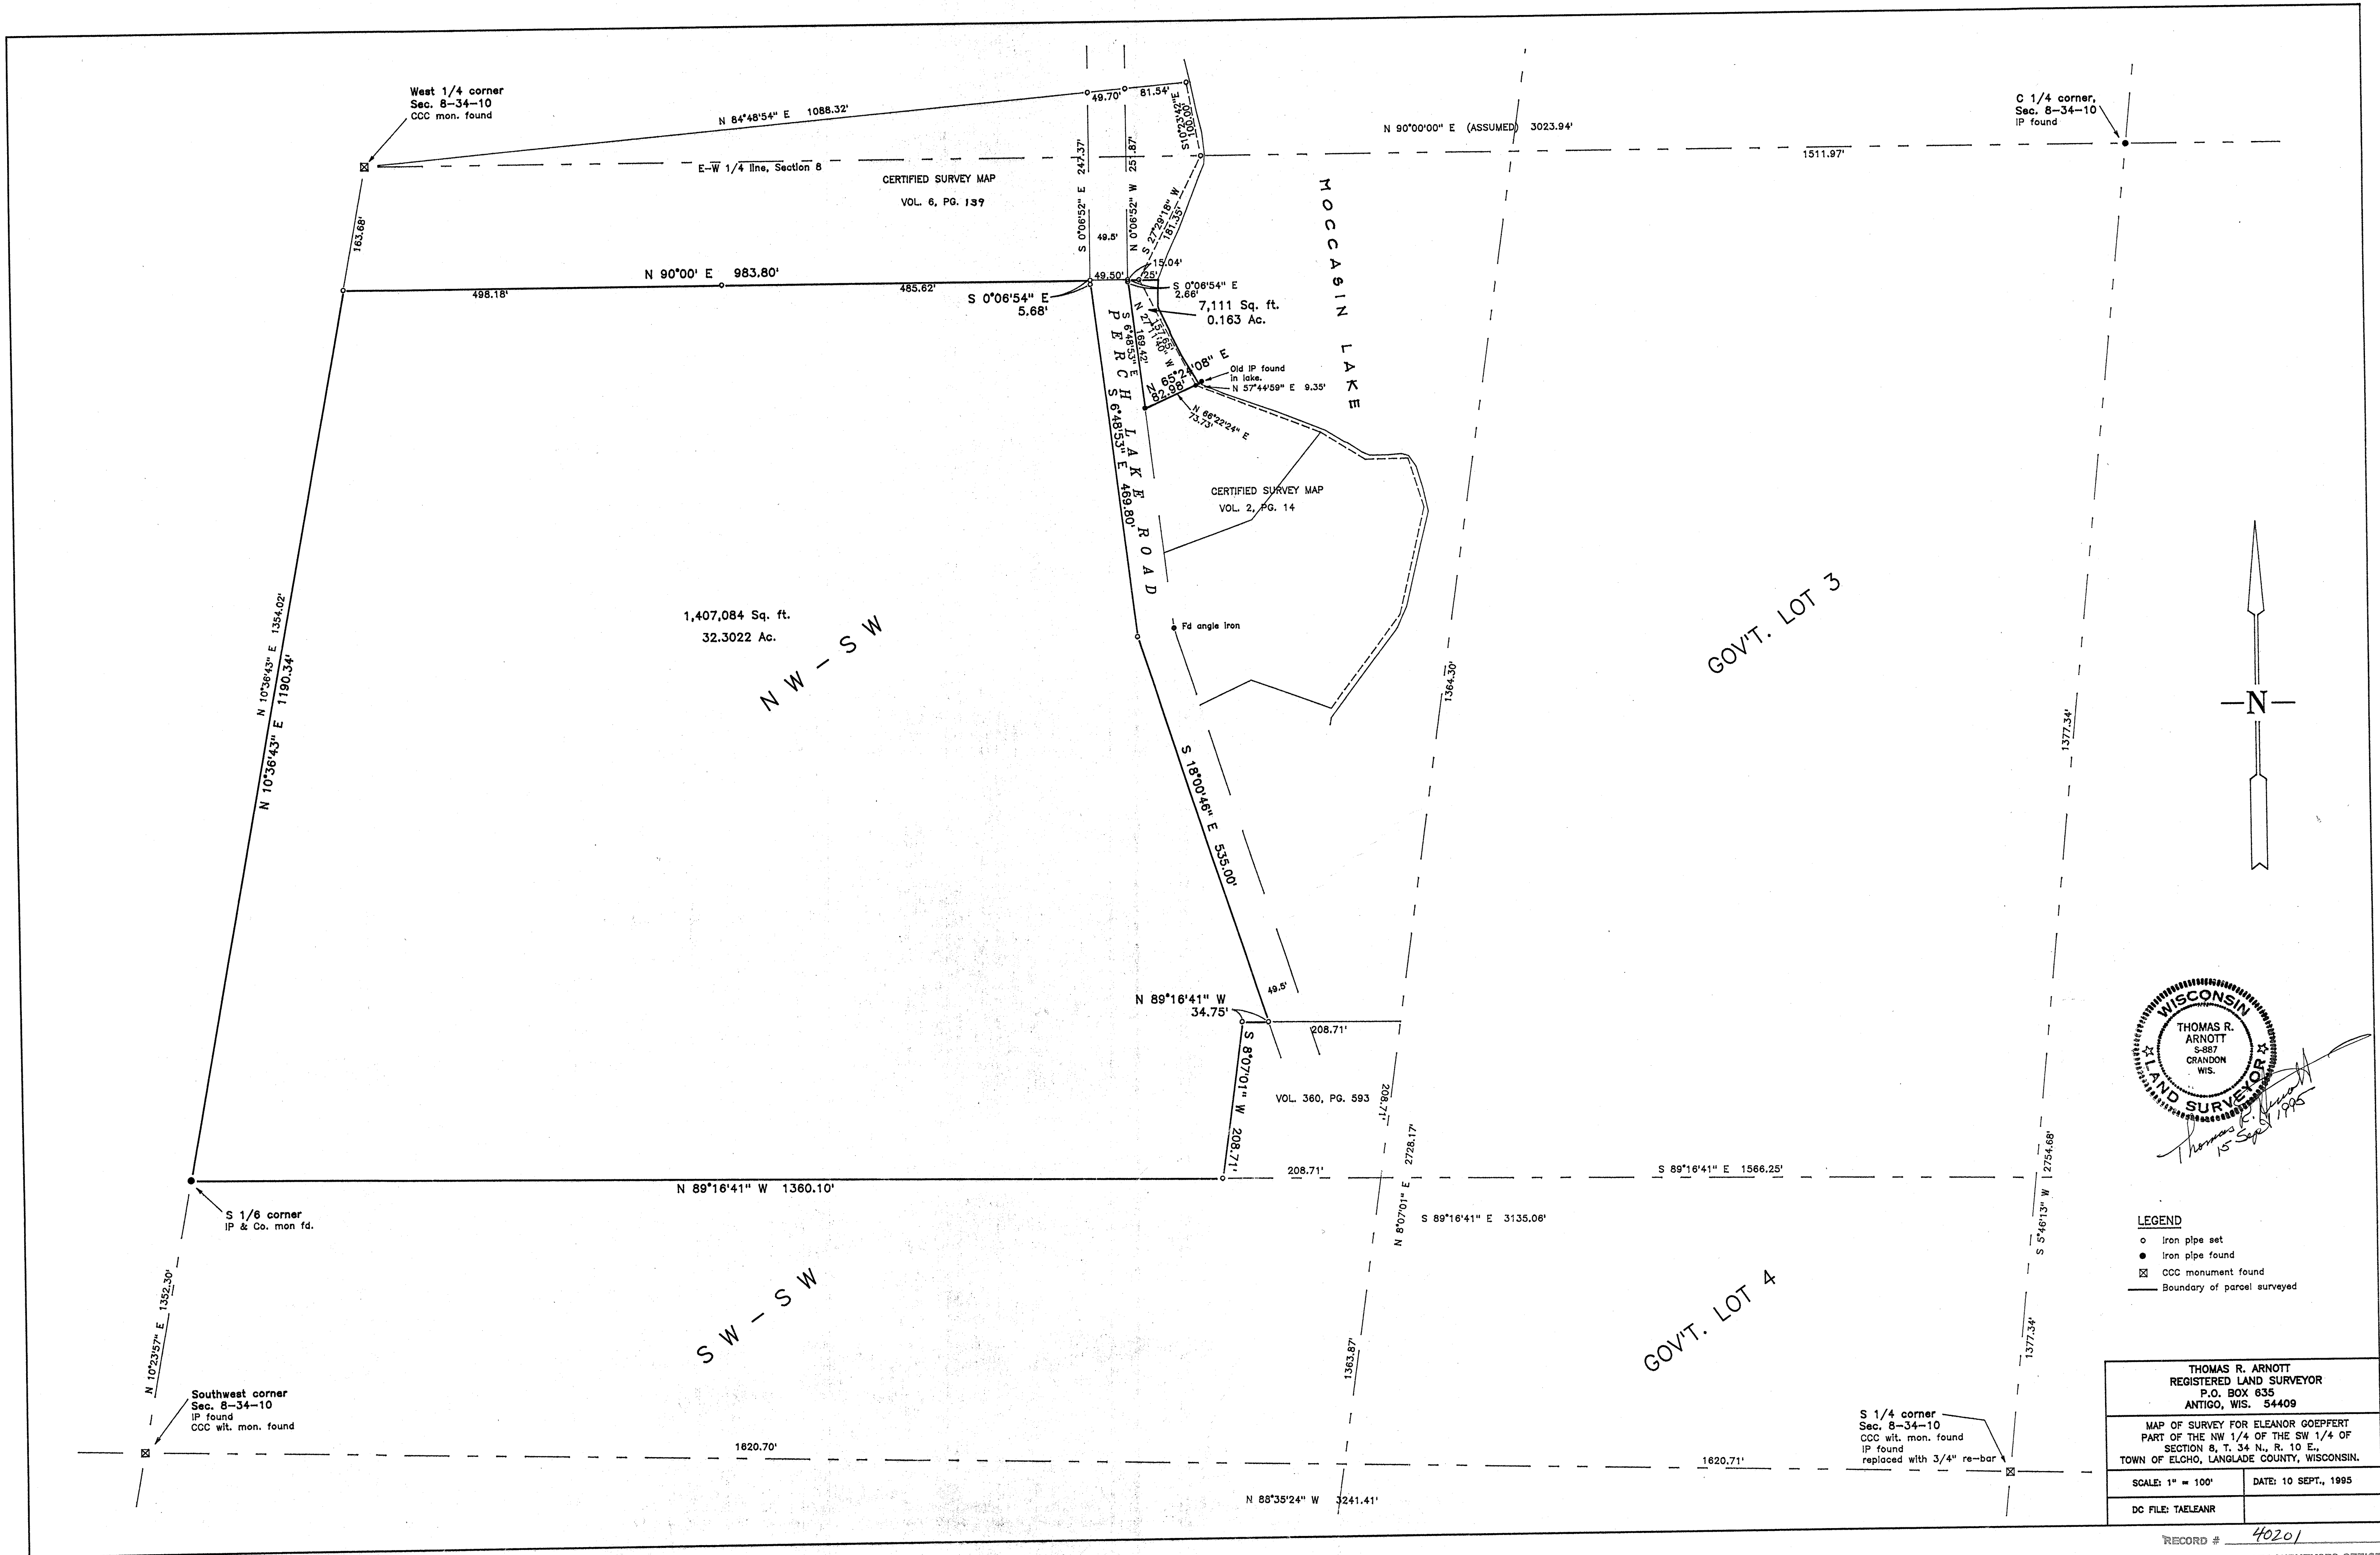

WISCONSIN
THOMAS R. ARNOTT
S-887
CRANDON
WIS.
Thomas R. Arnett
15 Sept 1995

- LEGEND
- Iron pipe set
 - Iron pipe found
 - ⊠ CCC monument found
 - Boundary of parcel surveyed

THOMAS R. ARNOTT REGISTERED LAND SURVEYOR P.O. BOX 635 ANTIGO, WIS. 54409	
MAP OF SURVEY FOR ELEANOR GOEPFERT PART OF THE NW 1/4 OF THE SW 1/4 OF SECTION 8, T. 34 N., R. 10 E., TOWN OF ELCHO, LANGLADE COUNTY, WISCONSIN.	
SCALE: 1" = 100'	DATE: 10 SEPT., 1995
DC FILE: TAELEARNR	