
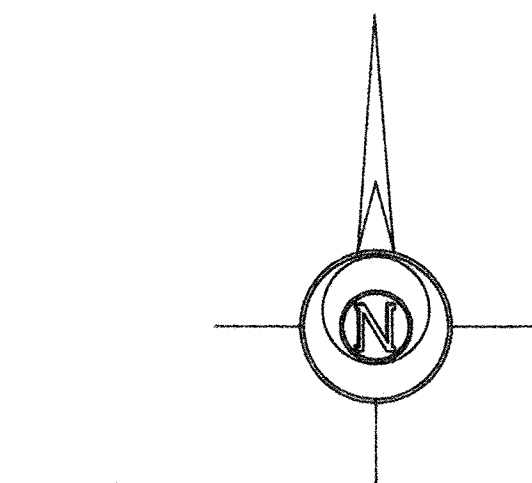


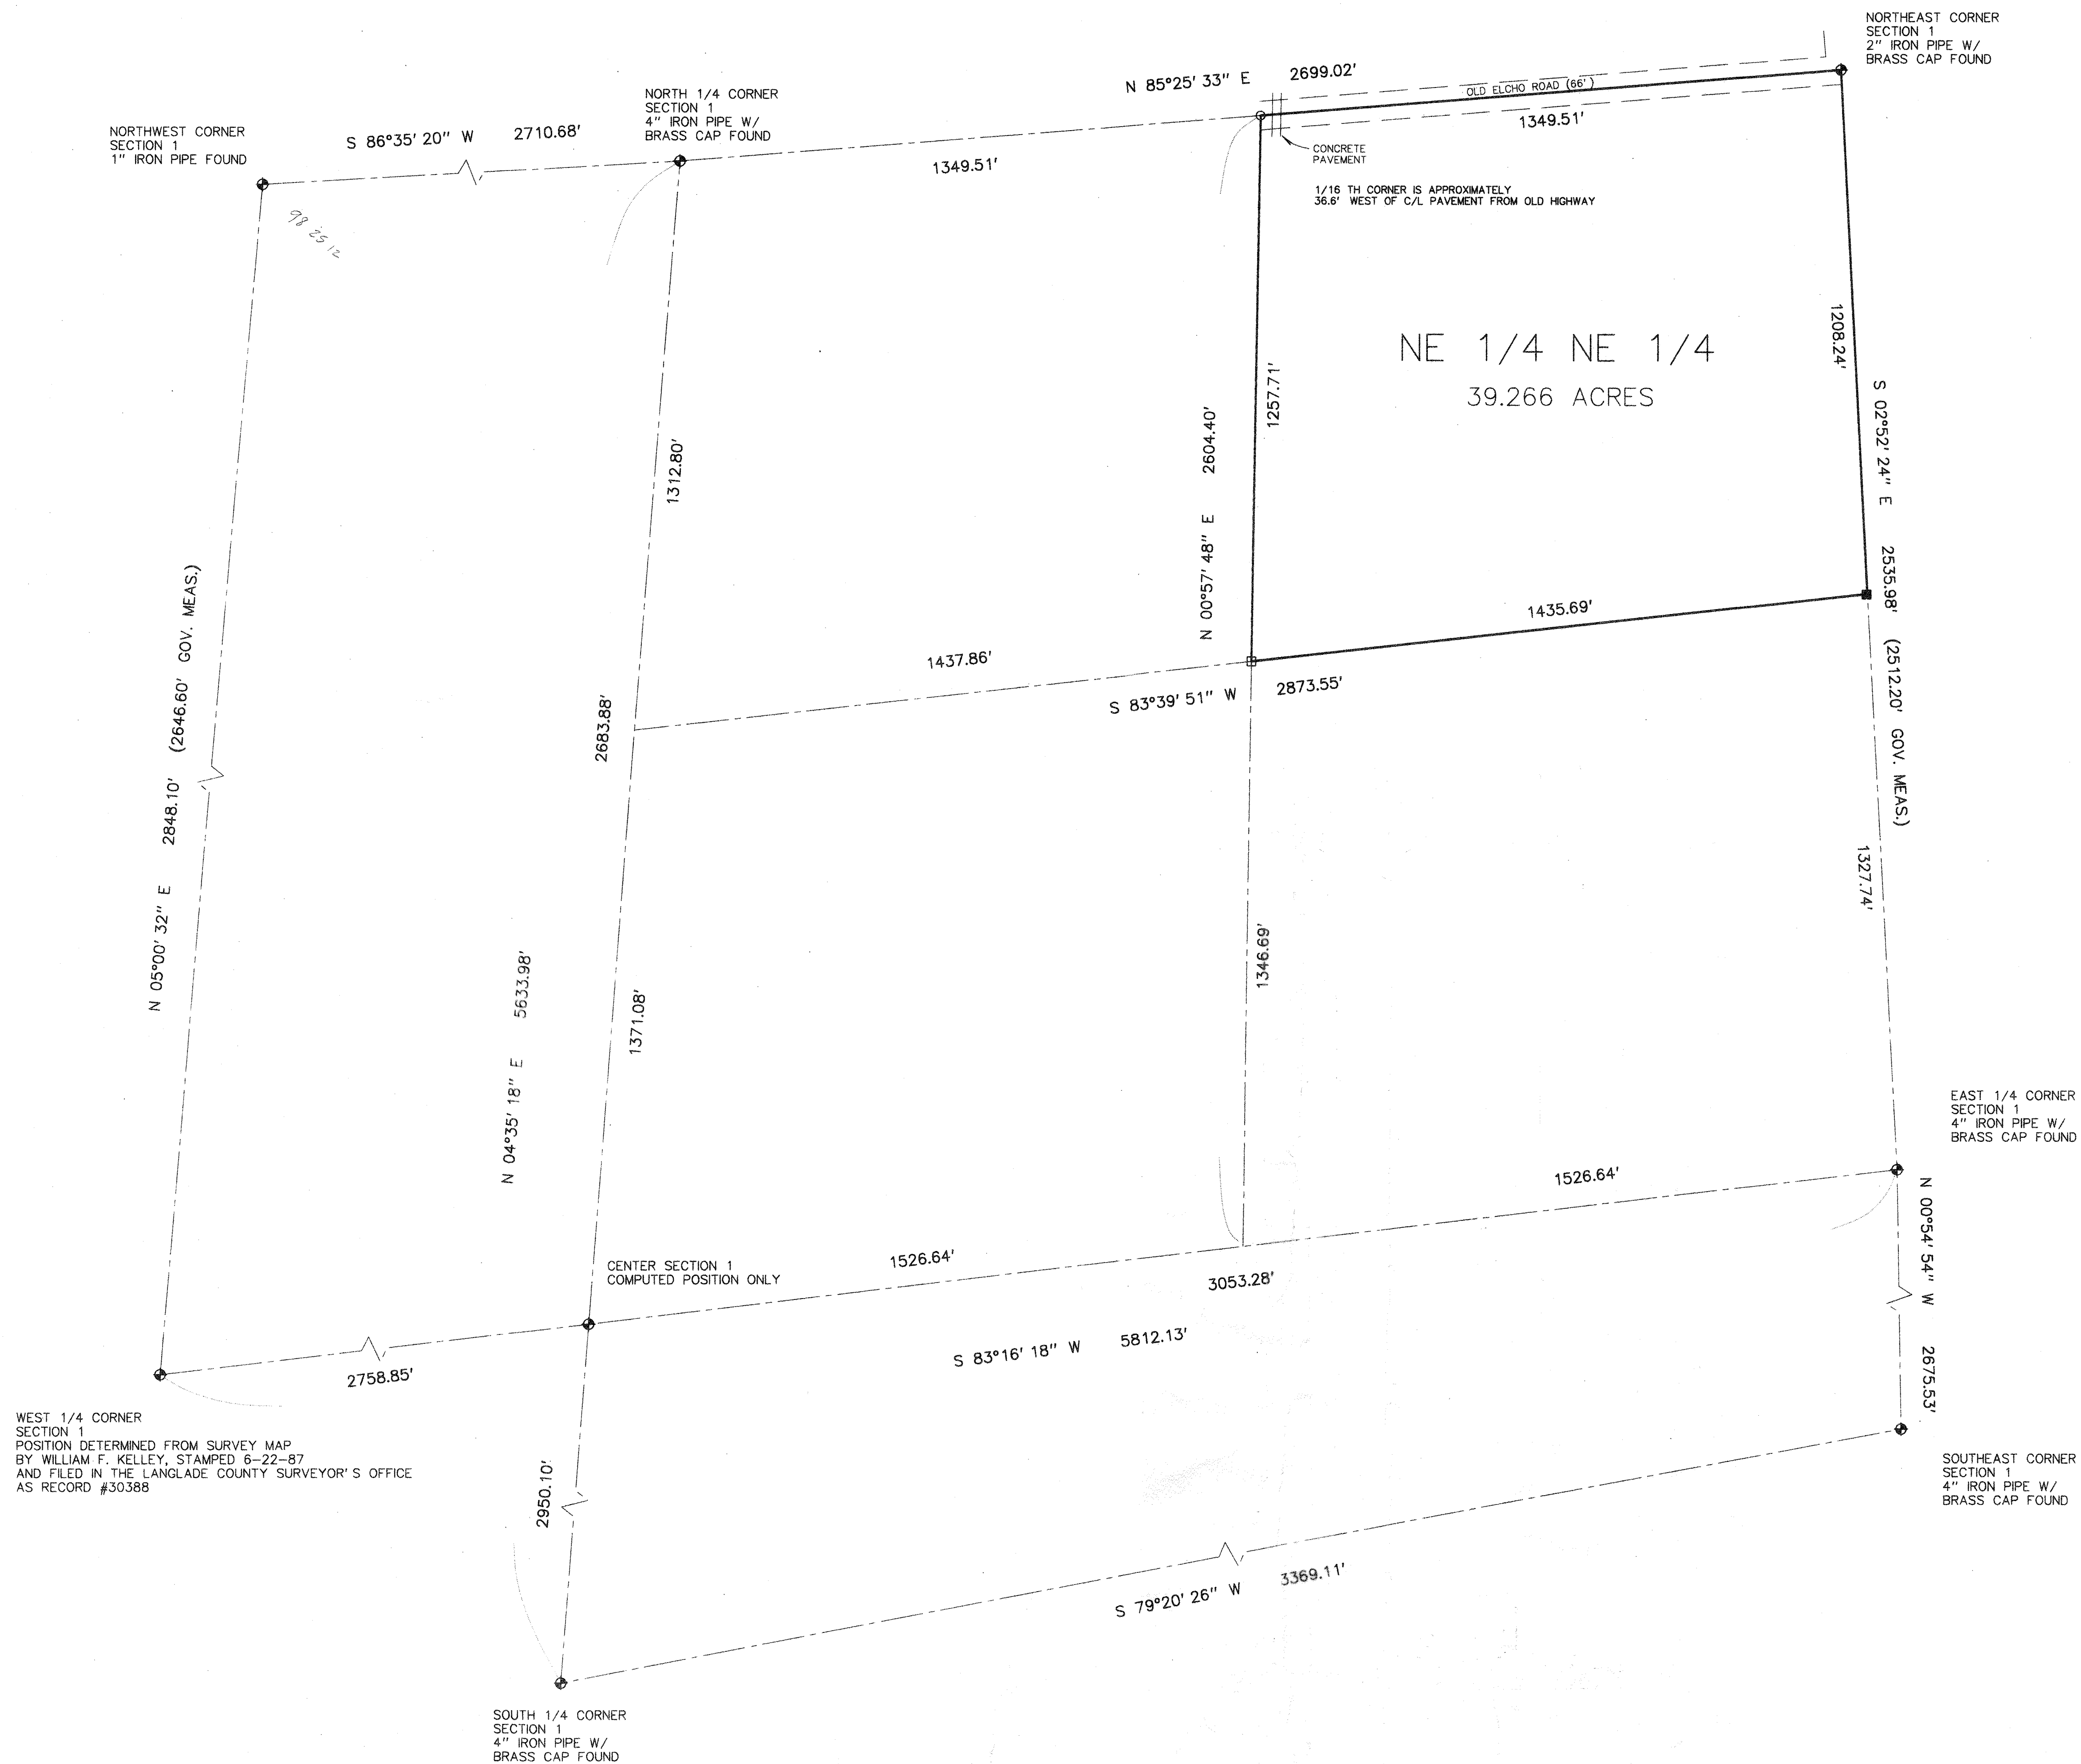

BEARINGS ARE REFERENCED TO THE NORTH LINE OF THE NE 1/4 OF SEC 1, T 34 N, R 10 E, WHICH IS ASSUMED TO BEAR N 85°25'33" E.

1" = 200'
SCALE IN FEET

LEGEND

- 1 1/2" X 30" IRON PIPE SET
- 1 1/2" IRON PIPE FOUND
- 1 1/4" X 30" REBAR SET
- () RECORDED MEASUREMENT

I hereby certify that this survey is correct to the best of my knowledge and belief.

November 23, 1995
DATE
Jeffrey T. Rustick
REGISTERED LAND SURVEYOR



DRAWN BY	CHECKED	APPROVED
JTR	JTR	JTR
NO.	DATE	REVISION

PLAT OF SURVEY
ALL OF THE NORTHEAST 1/4 OF THE NORTHEAST 1/4
OF SECTION 1, TOWNSHIP 34 NORTH, RANGE 10 EAST,
TOWN OF ELCHO, LANGLADE COUNTY, WISCONSIN

SURVEY FOR: JAMES RUSTICK, OWNER
5820 OLD ELCHO ROAD
PELican LAKE, WI 54463

RECORD # 40202
LANGLADE COUNTY SURVEYORS OFFICE
DATE FILED: 11/20/95 BY: J. Rustick

FIELD BK.	PAGE	DATE	FILE

DRAWING NO.