
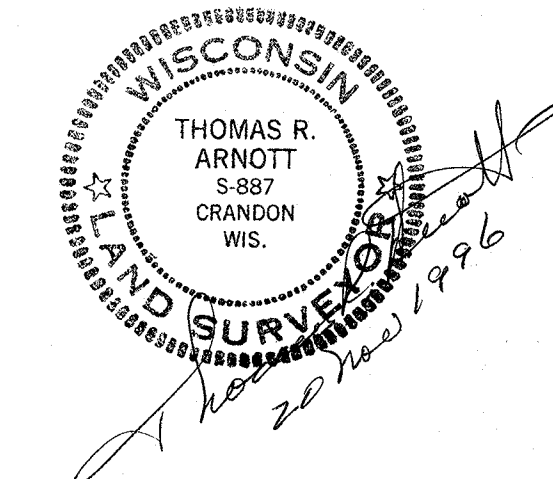
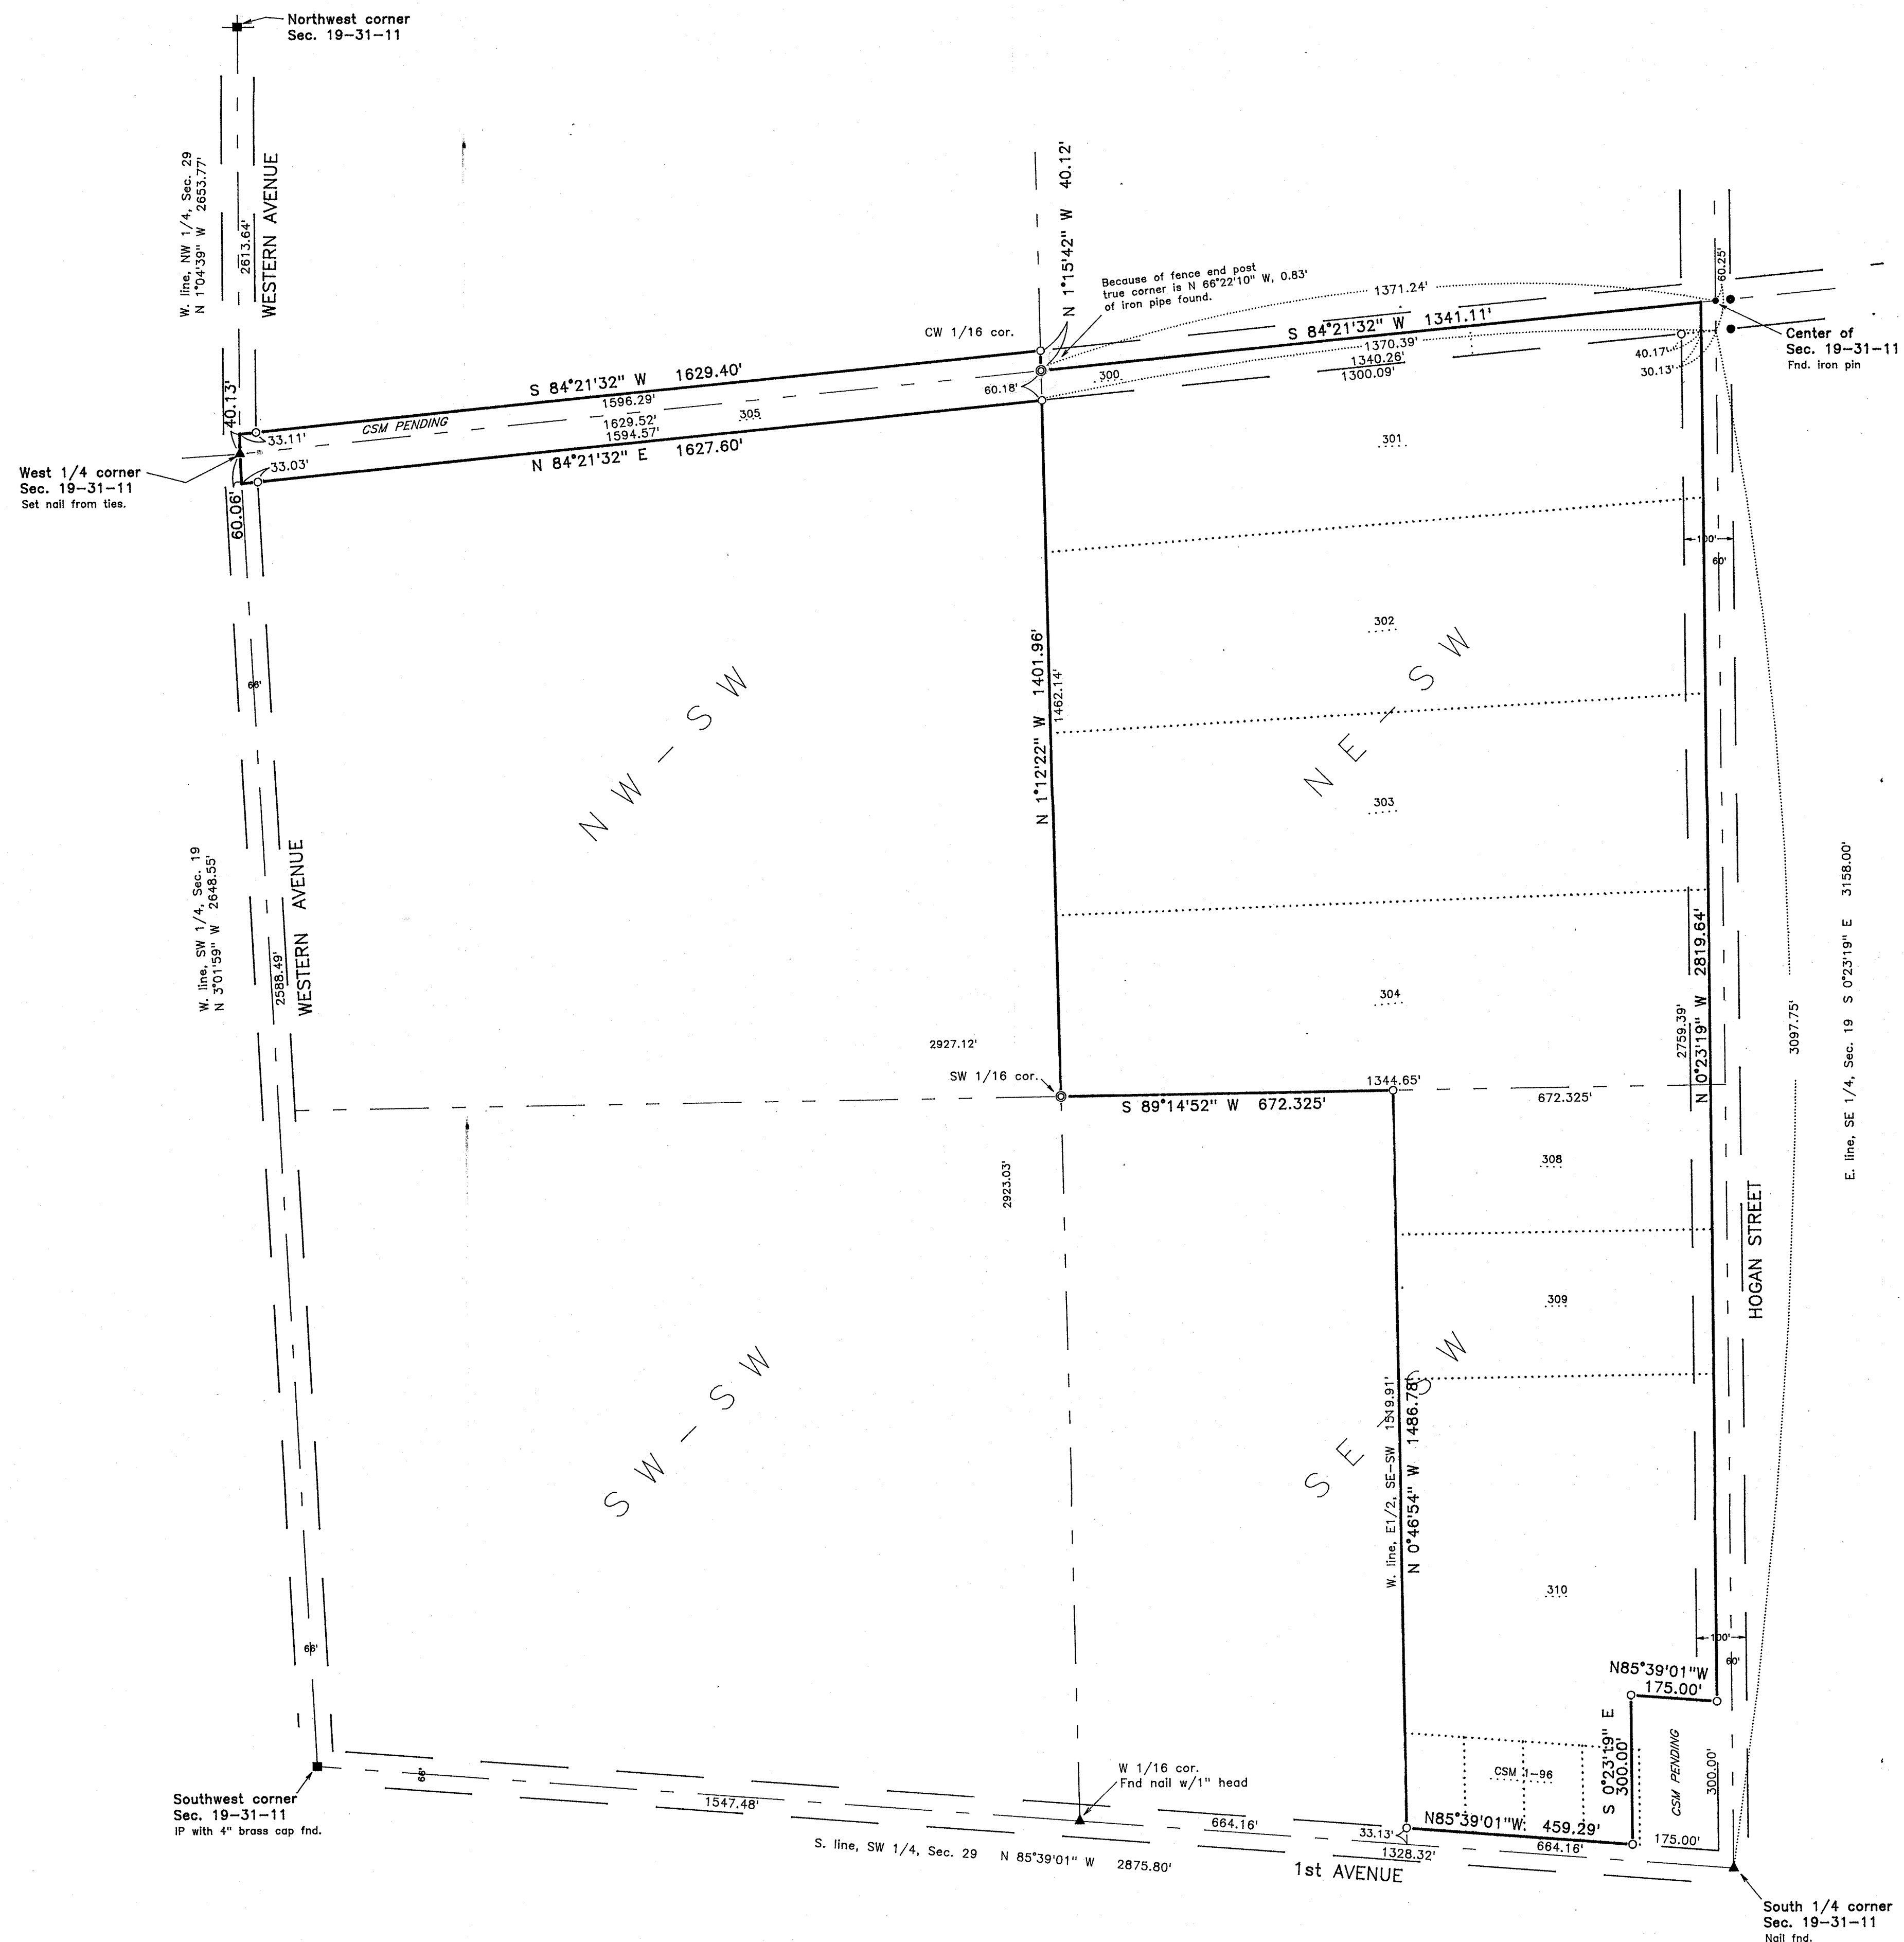


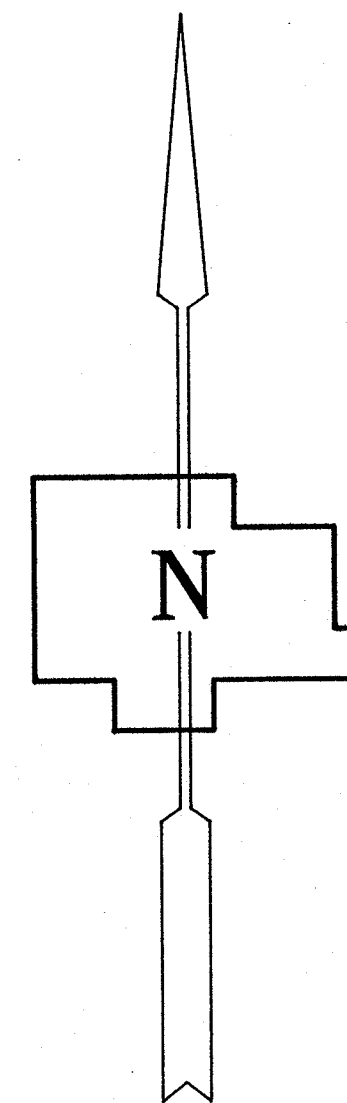

LEGEND

- 1 1/2" iron pipe with brass cap found
- 1 1/4" iron pipe set
- ▲ nail/spike
- county monument found
- iron pipe found
- monument set
- Boundary of parcel surveyed.

THOMAS R. ARNOTT REGISTERED LAND SURVEYOR P.O. BOX 635 ANTIGO, WIS. 54409	
SURVEY FOR THE CITY OF ANTIGO PART OF THE SW-NW OF SECTION 19, T31N, R11E, AND LOTS 300-305 AND LOTS 308, 309 AND PART OF LOT 310, OF THE ASSESSORS PLAT OF THE S1/2 OF SECTION 19, T31N, R1E, CITY OF ANTIGO.	
SCALE: 1" = 200'	DATE: NOV., 1996
DC FILE: TACITY	

RECORD # 40206
LANGLADE COUNTY SURVEYORS OFFICE
DATE FILED: 11/26/96 BY: DT

RECORD # 40206
LANGLADE COUNTY SURVEYORS OFFICE
DATE FILED: 11/26/96 BY: DT