
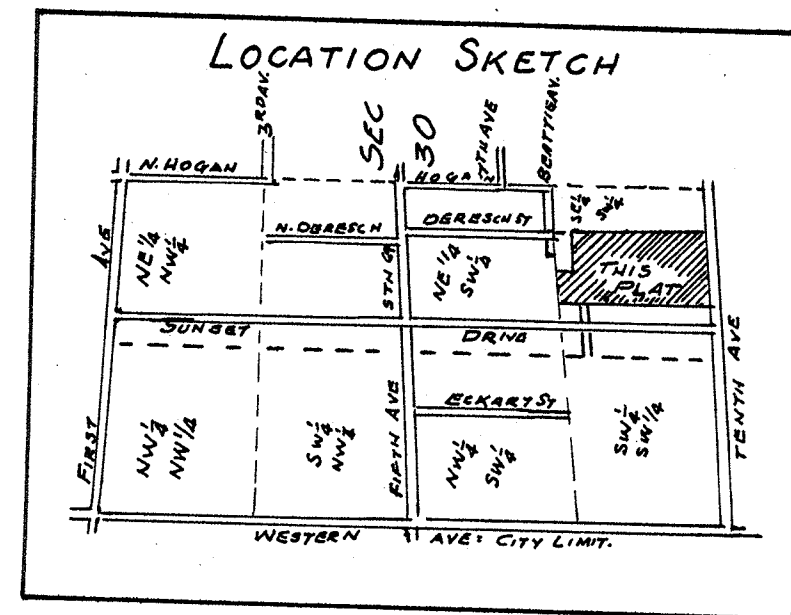
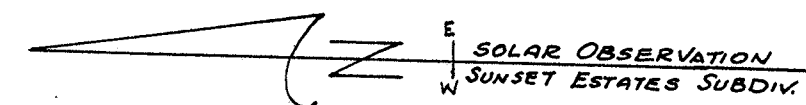


MAYFAIR

A PART OF THE SOUTHEAST 1/4 SOUTHWEST 1/4
SECTION 30-TOWN 31 NORTH-RANGE 11 EAST
CITY OF ANTIGO-LANGLADE COUNTY-WISCONSIN

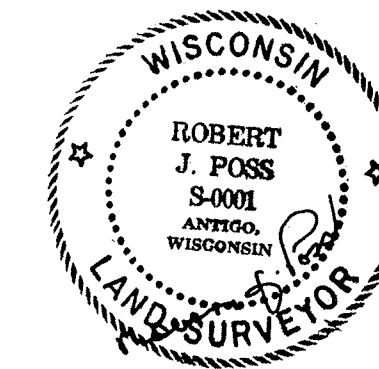

LEGEND
 ○ DENOTES 2"x30" IRON PIPE WEIGHING 3.65 LBS/FT.
 ALL OTHER LOT CORNERS ARE 1"x30" IRON PIPE WEIGH-
 ING 1.13 LBS/FT.
 --- DENOTES 12-FT. UTILITY EASEMENT.

NOTES.
 ALL LINEAR MEASUREMENTS HAVE BEEN MADE
 TO THE NEAREST 0.01 FEET; ALL ANGULAR MEAS-
 UREMENTS HAVE BEEN MADE AND COMPUTED TO THE
 NEAREST 10 SECONDS.

TREASURER'S CERTIFICATE
 We, TED A. JOHNSON, TREASURER OF LANGLADE COUNTY AND ROBERT MARK
 TREASURER OF THE CITY OF ANTIGO, BEING DULY ELECTED AND ACTING TREAS-
 URES OF SAID COUNTY AND CITY DO HEREBY CERTIFY THAT ACCORDING TO THE
 RECORDS IN OUR OFFICE THERE ARE NO UNPAID TAXES OR SPECIAL ASSESSMENTS
 AND NO UNREDEEMED TAX SALES ON ANY OF THE LAND INCLUDED IN THE PLAT
 OF MAYFAIR.



Dated July 12, 1976
 Ted A. Johnson
 Robert Mark
 TED A. JOHNSON, COUNTY TREASURER
 ROBERT MARK, CITY TREASURER

CITY OF ANTIGO RESOLUTION
 RESOLVED THAT THE PLAT OF MAYFAIR AS SUBMITTED BY
 BY JAMES SUICK BE AND IS HEREBY APPROVED

Dated July 29, 1976
 Eleanor M. Hoerman
 ELEANOR HOERMAN, CITY CLERK

I HEREBY CERTIFY THAT THE FOREGOING IS A COPY OF THE RESOL-
 UTION ADOPTED BY THE CITY COUNCIL, CITY OF ANTIGO, WISCONSIN.

THIS DOCUMENT DRAFTED BY ROBERT J. POSS
 ROBERT J. POSS

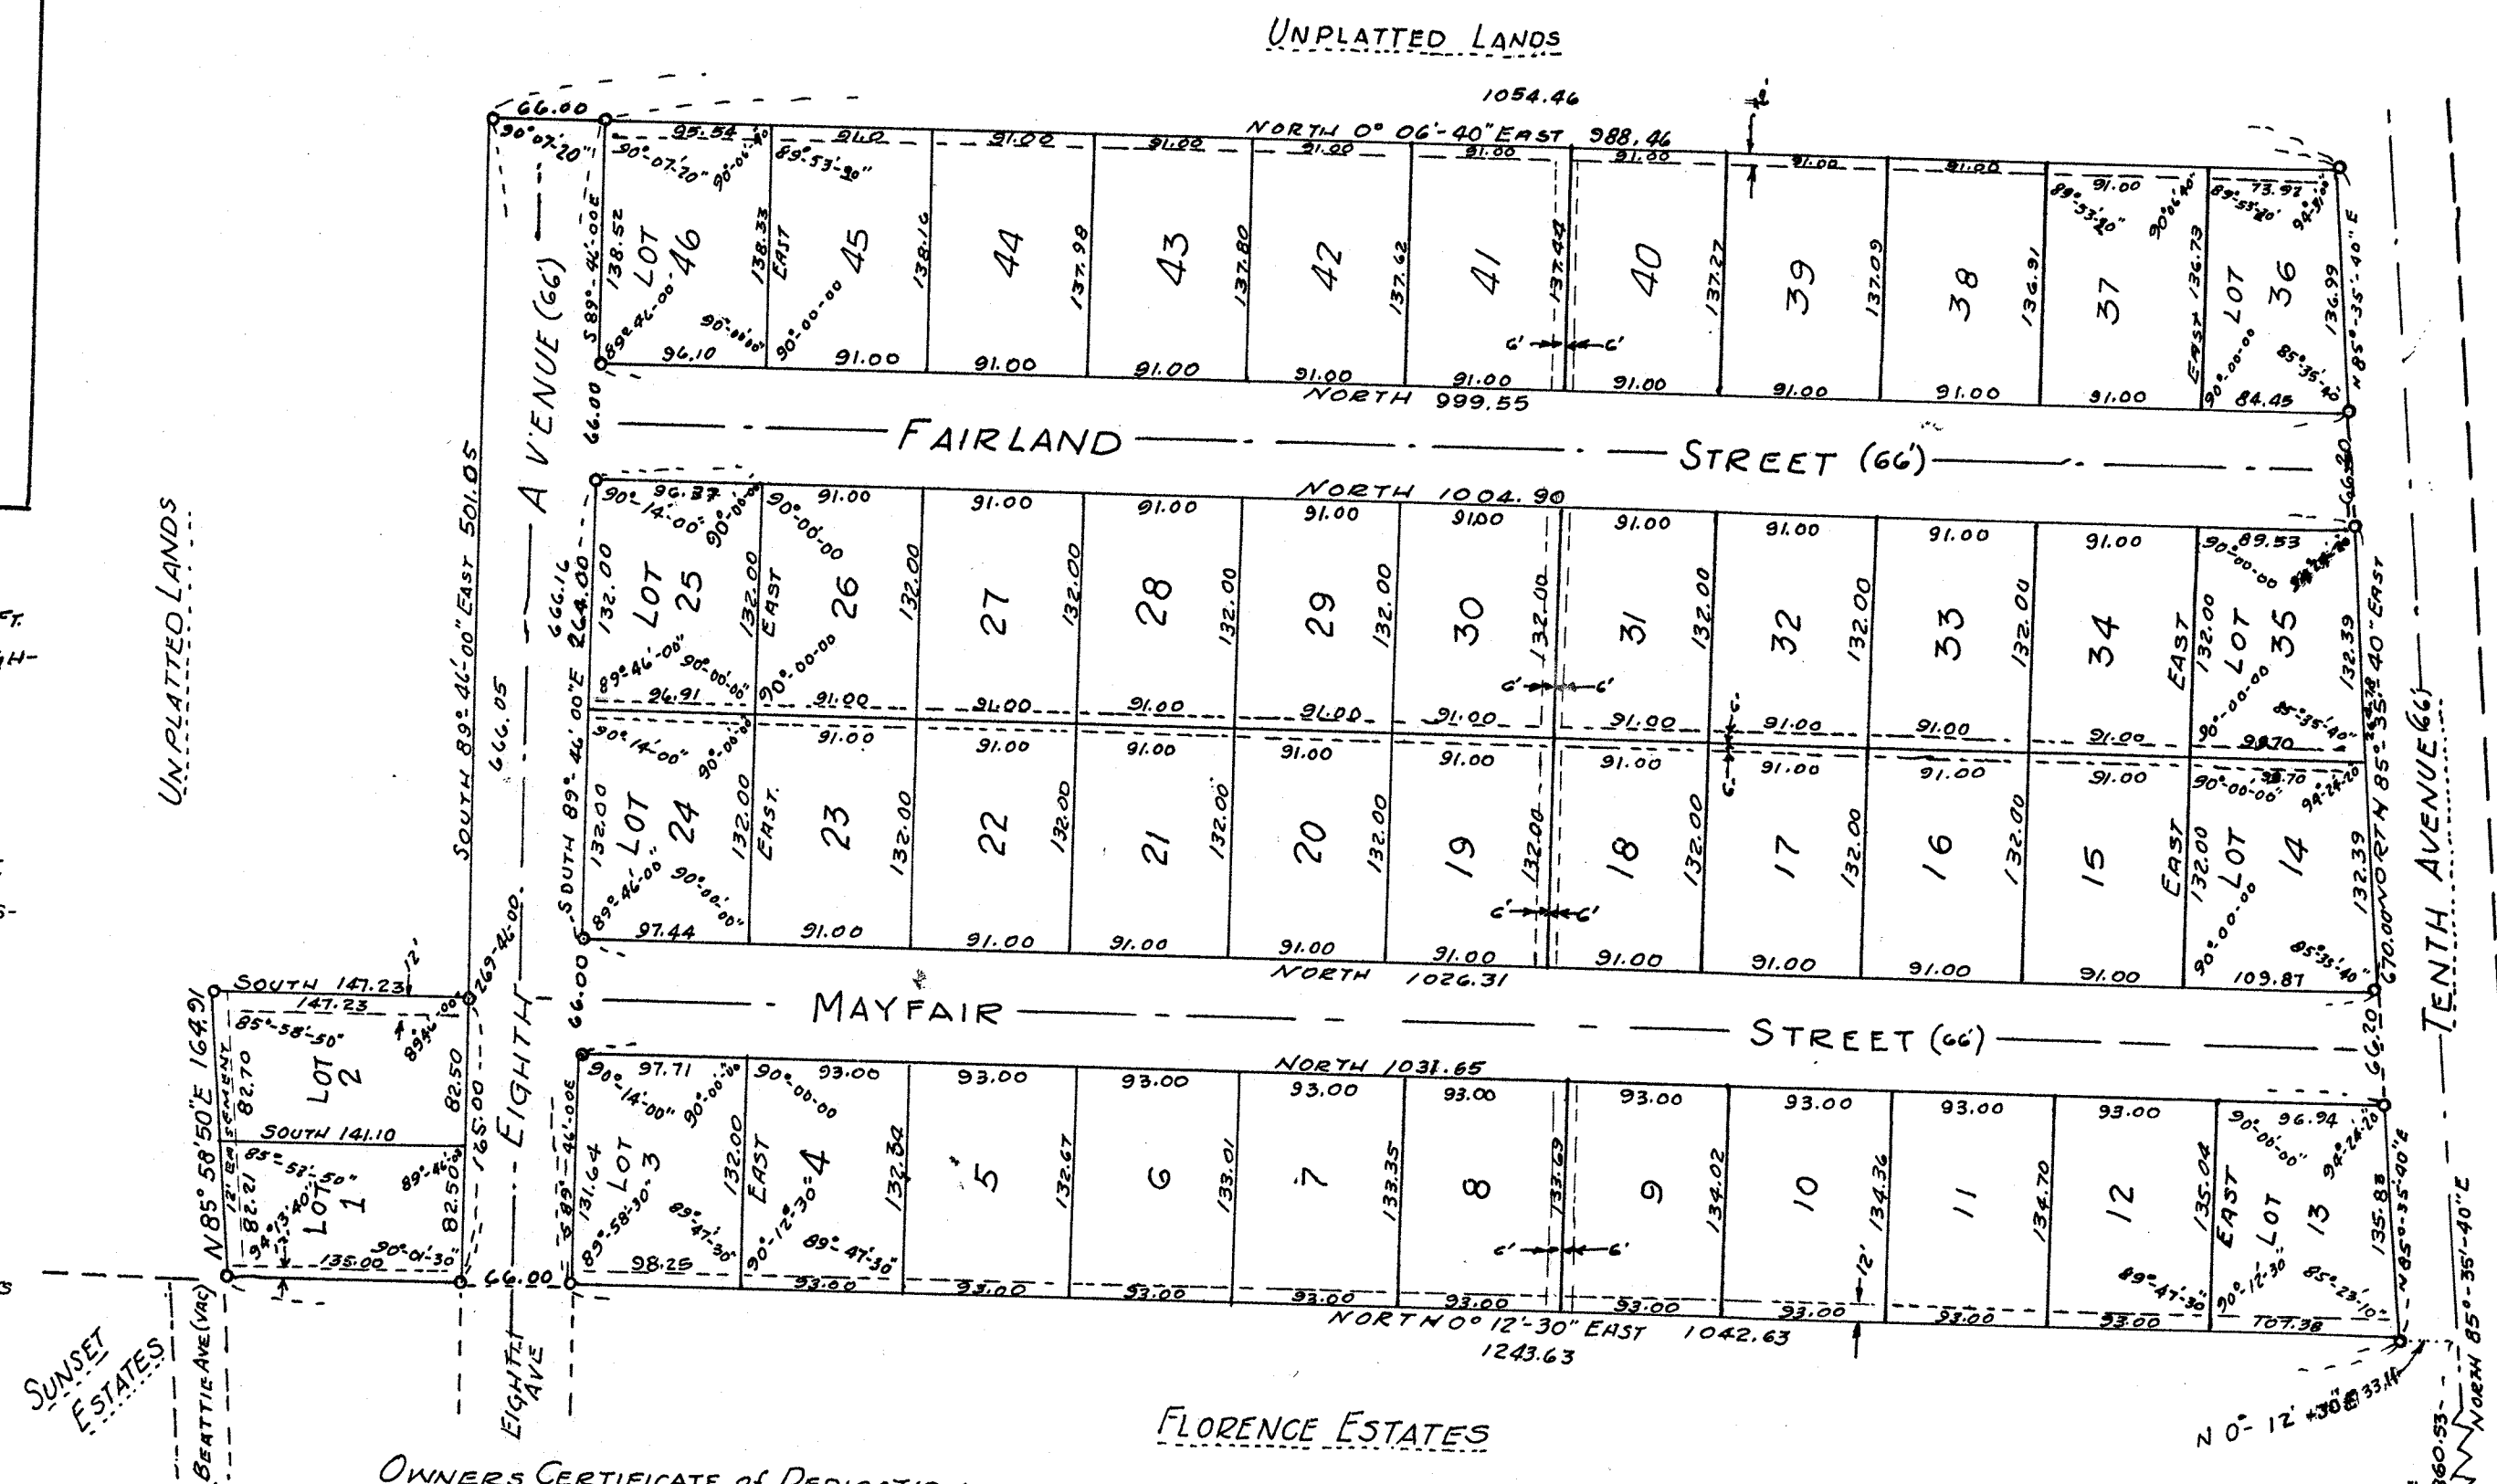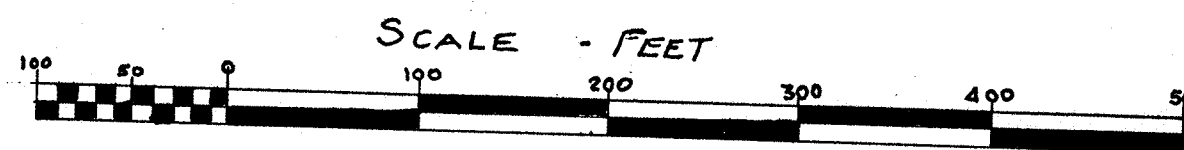


OWNERS CERTIFICATE OF DEDICATION.

AS OWNER I HEREBY CERTIFY THAT I CAUSED THE LANDS
 DESCRIBED ON THIS PLAT TO BE SURVEYED, DIVIDED AND
 MAPPED AND DEDICATED AS REPRESENTED ON THIS PLAT.
 I ALSO CERTIFY THAT THIS PLAT IS REQUIRED BY SEC. 236.10 OR
 SEC. 236.12 TO BE SUBMITTED TO THE FOLLOWING FOR APPROVAL OR
 OBJECTION
 APPROVAL: CITY OF ANTIGO, WISCONSIN
 OBJECTION: DIRECTOR REGIONAL PLANNING & COMMUNITY ASSISTANCE
 DEPARTMENT OF LOCAL AFFAIRS AND DEVELOPMENT.
 WITNESS THE HAND AND SEAL OF OWNER THIS 13TH DAY OF JULY, 1976
 JAMES SUICK
 JAMES SUICK, OWNER

STATE OF WISCONSIN } ss
 COUNTY OF LANGLADE }
 PERSONALLY CAME BEFORE ME THIS 13TH DAY OF JULY 1976 THE ABOVE
 NAMED JAMES SUICK TO ME KNOWN TO BE THE PERSON WHO EXEC-
 UTED THE FOREGOING INSTRUMENT AND ACKNOWLEDGED THE SAME

Phyllis Suick
 NOTARY PUBLIC, LANGLADE COUNTY WISCONSIN
 MY COMMISSION EXPIRES: Aug. 26, 1979

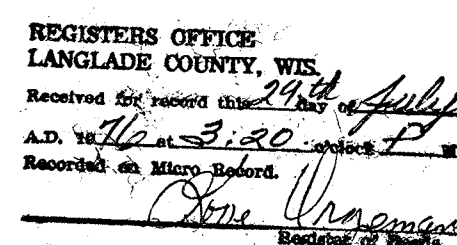

FLORENCE ESTATES

Consent of Mortgagee
 I, ANTOINETTE OTTMAN MORTGAGEE OF THE ABOVE DESCRIBED LAND,
 DO HEREBY CONSENT TO THE SURVEYING, DIVIDING AND MAPPING AND DED-
 ICATION OF THE LAND DESCRIBED ON THIS PLAT, AND I DO HEREBY CONSENT
 TO THE CERTIFICATE OF JAMES SUICK, OWNER
 WITNESS THE HAND AND SEAL OF ANTOINETTE OTTMAN, MORTGAGEE,
 THIS 13TH DAY OF JULY, 1976
 IN THE PRESENCE OF:
 Antoinette Ottman
 ANTOINETTE OTTMAN, MORTGAGEE

STATE OF WISCONSIN } ss
 COUNTY OF LANGLADE }
 PERSONALLY CAME BEFORE ME THIS 13TH DAY OF JULY 1976 THE
 ABOVE NAMED ANTOINETTE OTTMAN, TO ME KNOWN TO BE THE PERSON WHO
 EXECUTED THE FOREGOING INSTRUMENT AND ACKNOWLEDGED THE SAME
 Phyllis Suick
 NOTARY PUBLIC, LANGLADE COUNTY WISCONSIN
 MY COMMISSION EXPIRES: Aug. 26, 1979



There are no objections to this plat with respect to Secs. 236.15,
 236.16, 236.20 and 236.21 (1) and (2), Statutes.
 Certified this 20th day of June, 1976.
 Director, Regional Planning & Community Assistance
 Department of Local Affairs & Development

SURVEYOR'S CERTIFICATE

I, ROBERT J. POSS, REGISTERED LAND SURVEYOR DO
 HEREBY CERTIFY THAT I HAVE SURVEYED, DIVIDED AND
 MAPPED THE PLAT OF MAYFAIR LOCATED IN THE SOUTH-
 EAST 1/4 SOUTHWEST QUARTER SECTION 30, TOWN 31 NORTH
 RANGE 11 EAST, CITY OF ANTIGO, LANGLADE COUNTY, WISCONSIN
 COMMENCING AT THE SOUTHWEST CORNER SAID SEC. 30, THENCE
 ALONG THE SOUTH LINE SAID SECTION 30, NORTH 85° 35' 40"
 EAST 1860.33 FT; THENCE NORTH 0° 06' 40" WEST 1054.46 FT; TO THE
 POINT OF BEGINNING; CONTINUE THENCE NORTH 0° 12' 30"
 EAST 1243.63 FT; THENCE NORTH 85° 58' 50" EAST 164.91 FT;
 THENCE SOUTH 147.23 FT; THENCE SOUTH 89° 46' 00" EAST
 501.05 FT; THENCE SOUTH 0° 06' 40" WEST 1054.46 FT;
 THENCE SOUTH 85° 35' 40" WEST 670.00 FT TO THE POINT OF
 BEGINNING.
 BEING A PART OF LOTS 403, 410, 411, ASSESSORS PLAT CITY OF ANTIGO
 THAT SUCH PLAT IS A CORRECT REPRESENTATION OF ALL
 OF THE EXTERIOR BOUNDARIES OF THE LAND SURVEYED AND THE
 SUBDIVISION THEREOF MADE.
 THAT I MADE SUCH SURVEY AND LAND DIVISION AT THE DIR-
 ECTION OF JAMES SUICK, OWNER OF SAID LANDS.
 THAT I HAVE COMPLIED FULLY WITH THE PROVISIONS OF CHAP-
 TER 236, WISCONSIN STATUTES AND THE SUBDIVISION REGU-
 LATIONS OF THE CITY OF ANTIGO, WISCONSIN IN SURVEYING,
 DIVIDING AND MAPPING THE SAME
 DATED AT ANTIGO, WISCONSIN THIS 28TH DAY OF MAY 1976
 Robert J. Poss
 REG. LAND SURVEYOR 3-0001

Consent of Mortgagees
 HATTIE VERHASSELT }
 FRANK VERHASSELT } MORTGAGEES OF THE ABOVE DESCRIBED LAND DO
 HEREBY CONSENT TO THE SURVEYING, DIVIDING AND MAPPING AND
 DEDICATION OF THE LAND DESCRIBED ON THIS PLAT, AND I DO HEREBY CONSENT
 TO THE CERTIFICATE OF JAMES SUICK, OWNER
 WITNESS THE HAND AND SEAL OF FRANK VERHASSELT, MORTGAGEE,
 THIS 13TH DAY OF JULY 1976
 IN THE PRESENCE OF:
 Frank Verhasselet
 Hattie Verhasselet
 FRANK VERHASSELT, MORTGAGEE
 HATTIE VERHASSELT

STATE OF WISCONSIN }
 COUNTY OF LANGLADE }
 PERSONALLY CAME BEFORE ME THIS 13TH DAY OF JULY 1976, THE
 ABOVE NAMED FRANK VERHASSELT, TO ME KNOWN TO BE THE PERSON WHO EXEC-
 UTED THE FOREGOING INSTRUMENT AND ACKNOWLEDGED THE SAME
 Phyllis Suick
 NOTARY PUBLIC, LANGLADE COUNTY WISCONSIN
 MY COMMISSION EXPIRES: Aug. 26, 1979

RECORD # 40209
 LANGLADE COUNTY SURVEYORS OFFICE
 DATE FILED: 4/3/97 BY: D. Verhaeg