

KELLY-SUICK PLAT

GOV'T. LOT 2, SECTION 2 T.34N.R.11E. ELCHO TOWNSHIP.

LANGLADE COUNTY WISCONSIN

SCALE 1 INCH = 100 FEET.



SURVEYORS CERTIFICATE

I HEREBY CERTIFY THAT I HAVE SURVEYED AND PLATTED THE LAND SHOWN ON THIS MAP BY ORDER OF HARRY J. KELLY AND FRANK SUICK, THE OWNERS OF SAID LAND, THAT SAID MAP IS A CORRECT REPRESENTATION OF ALL BOUNDARIES OF LAND SURVEYED AND PLATTED, AND THAT IN PLATTING THE SAME I HAVE FULLY COMPLIED WITH CHAPTER 236 OF THE LAWS OF THE STATE OF WISCONSIN. THE LAND SURVEYED AND PLATTED AS SHOWN ON THIS MAP IS A PART OF GOV'T. LOT 2, SECTION 2, T.34N.R.11E. MORE FULLY DESCRIBED AS FOLLOWS: STARTING AT THE MEANDER CORNER, ESTABLISHED BY THE U.S. PUBLIC LAND SURVEY, ON THE LINE BETWEEN SECTIONS 2 AND 11, T.34N.R.11E. THENCE S. 85° 00' W. FOR 20.0 FEET, THENCE ALONG THE SAME COURSE, BEING THE SOUTH LINE OF SAID GOV'T. LOT 2, FOR 268.85 FEET TO AN IRON MONUMENT, SAID MONUMENT BEING 1141.75 FEET EAST OF THE S.W. CORNER OF SAID SECTION 2, THENCE N. 5° 00' W. FOR 300.0 FEET, THENCE N. 11° 10' E. FOR 465.3 FEET, THENCE N. 85° 34' W. FOR 368.9 FEET, THENCE N. 80° 32' W. FOR 98.9 FEET, THENCE N. 61° 03' W. FOR 145.0 FEET, THENCE N. 52° 44' W. FOR 61.6 FEET, THENCE N. 50° 38' W. FOR 137.9 FEET, THENCE N. 28° 05' W. FOR 325.0 FEET, THENCE ALONG THE N. LINE OF SAID GOV'T. LOT 2, N. 84° 16' E. FOR 320.4 FEET TO THE SHORE OF POST LAKE, THENCE S. E. BY N. E. BY AND S. BY ALONG THE SHORE OF POST LAKE TO THE PLACE OF BEGINNING. THE MEANDER SURVEY OF THE SHORE LINE IS AS FOLLOWS: STARTING AT A POINT ON THE N. LINE OF SAID GOV'T. LOT 2, 26.6 FEET W. OF THE HIGH WATER MARK, THENCE S. 31° 14' E. FOR 127.75 FEET, THENCE S. 52° 04' E. FOR 275.7 FEET, THENCE S. 85° 34' E. FOR 324.05 FEET, THENCE N. 54° 55' E. FOR 267.95 FEET, THENCE S. 18° 15' E. FOR 244.95 FEET, THENCE S. 11° 10' W. FOR 626.55 FEET, THENCE S. 5° 00' E. FOR 300.0 FEET, INTERSECTING THE S. LINE OF SAID GOV'T. LOT 2, 20.0 W. OF THE MEANDER CORNER. 2" X 36" IRON PIPE ARE DENOTED BY O, 1" X 36" IRON PIPE ARE DENOTED BY • FIGURES PRECEDED BY THE LETTER "E" DENOTE THE ELEVATION OF THOSE POINTS ABOVE MEAN SEA LEVEL. THE ROAD IS 50.0 FEET WIDE.

Henry Ock
SURVEYOR

STATE OF WISCONSIN } S.S.
LANGLADE COUNTY }

PERSONALLY CAME BEFORE ME THIS 5TH DAY OF DECEMBER, A.D. 1944 THE ABOVE NAMED HENRY OCK, TO ME KNOWN TO BE THE PERSON WHO EXECUTED THE FOREGOING INSTRUMENT AND ACKNOWLEDGED THE SAME AND BEING DULY SWORN SAYS THAT THE FACTS THEREIN STATED ARE TRUE TO HIS OWN KNOWLEDGE.

Lauretta J. McMeekin
NOTARY PUBLIC, LANGLADE COUNTY WIS.
MY COMMISSION EXPIRES 9-23-45

OWNER'S CERTIFICATE

THE AS OWNERS, WE HEREBY CERTIFY THAT WE HAVE CAUSED THE LAND DESCRIBED IN THE FOREGOING CERTIFICATE OF HENRY OCK, SURVEYOR, TO BE SURVEYED AND PLATTED AS SHOWN ON THE ANNEXED MAP AND THAT WE ARE THE OWNERS OF THE LAND ABOVE DESCRIBED AND THAT WE HAVE CAUSED THIS PLAT TO BE KNOWN AS KELLY-SUICK PLAT. IN TESTIMONY WHEREOF THE SAID HARRY J. KELLY AND FRANK SUICK HAVE HEREUNTO SET THEIR HANDS AND SEALS THIS 22 DAY OF April A.D. 1946

IN PRESENCE OF
Mr. Lammont
Henry Ock

Harry J. Kelly
Frank Suick


STATE OF WISCONSIN } S.S.
LANGLADE COUNTY }

PERSONALLY CAME BEFORE ME THIS 24 DAY OF April A.D. 1946 THE ABOVE NAMED HARRY J. KELLY AND FRANK SUICK, TO ME KNOWN TO BE THE PERSONS WHO EXECUTED THE FOREGOING INSTRUMENT AND ACKNOWLEDGED THE SAME.

Mr. Lammont
NOTARY PUBLIC, LANGLADE COUNTY WIS.
MY COMMISSION EXPIRES Oct 30, 1949

APPROVED BY THE WISCONSIN STATE BOARD OF HEALTH THIS 10th DAY OF May A.D. 1946
EXAMINED BY *Walter Bremer* STATE DOMESTIC SANITARY ENGINEER
APPROVED BY *Carl J. Neupert M.D.* STATE HEALTH OFFICER

APPROVAL OF PLAT KNOWN AS KELLY-SUICK PLAT IS HEREBY GIVEN THIS 7th DAY OF May A.D. 1946
SIGNED *M. W. Tolson* by *John J. ...*
STATE DIRECTOR OF REGIONAL PLANNING

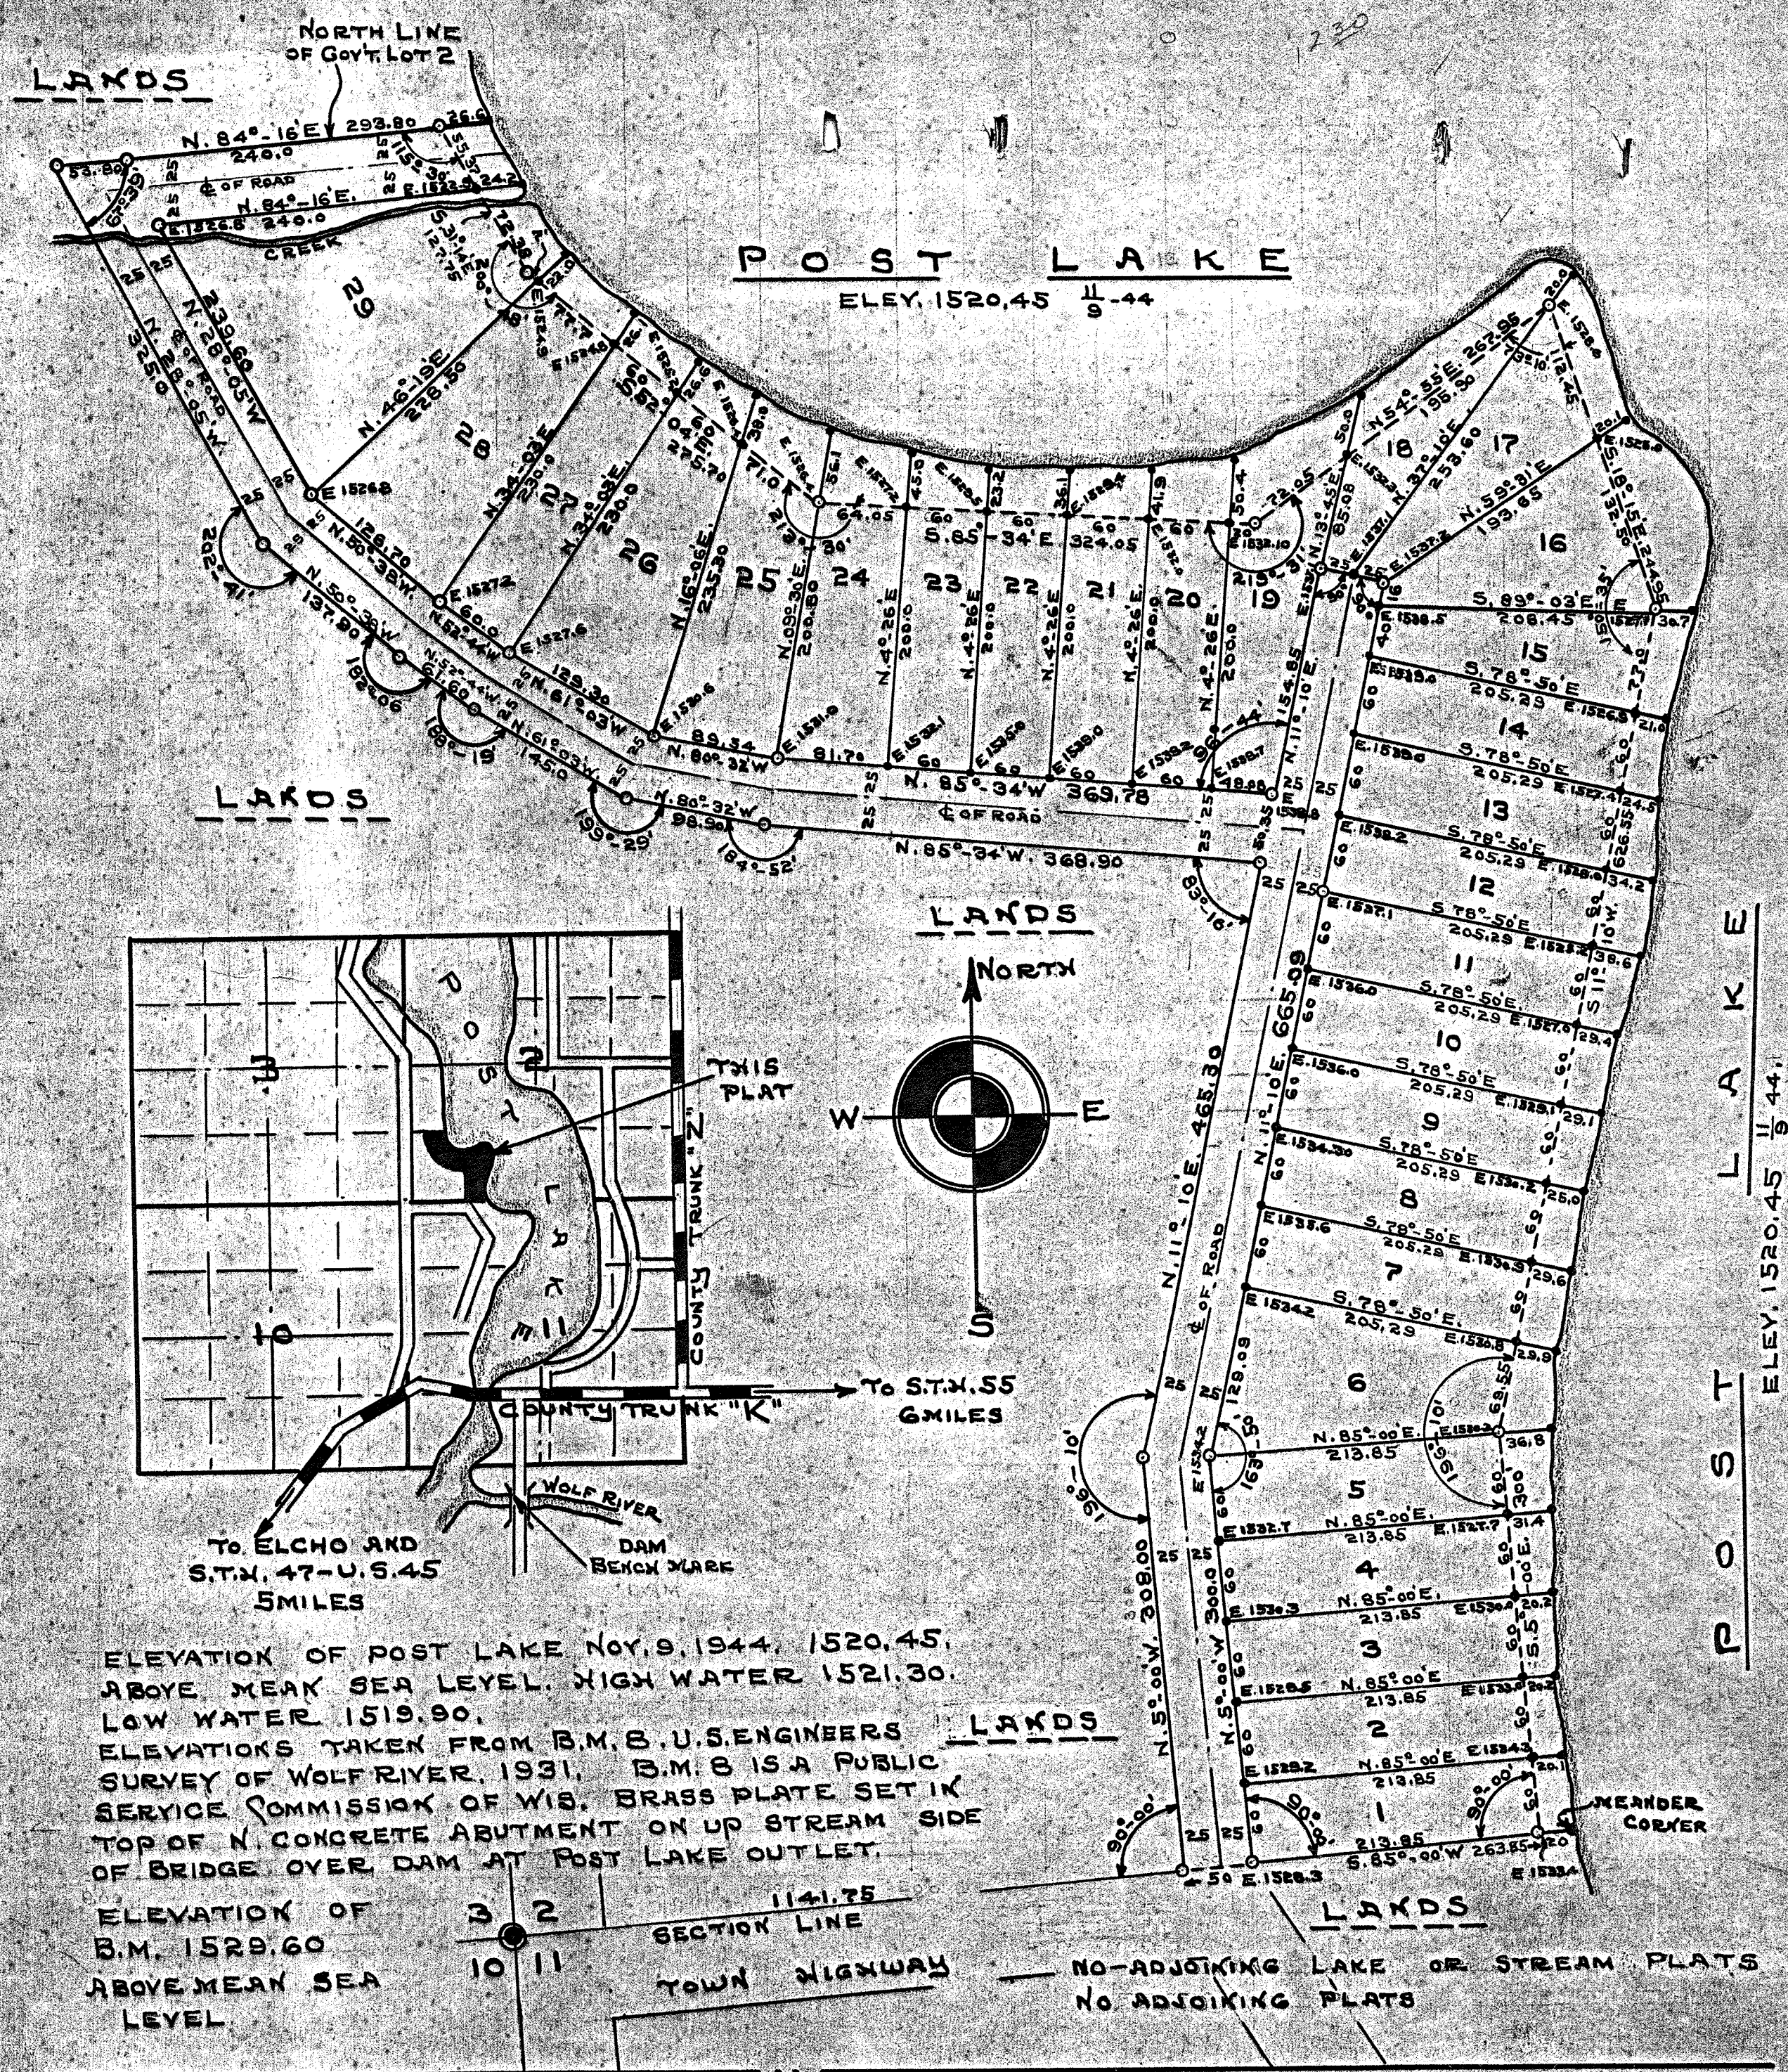

ELEVATION OF POST LAKE NOV. 9, 1944, 1520.45, ABOVE MEAN SEA LEVEL. HIGH WATER 1521.30. LOW WATER 1519.90.
ELEVATIONS TAKEN FROM B.M. 8 U.S. ENGINEERS SURVEY OF WOLF RIVER 1931. B.M. 8 IS A PUBLIC SERVICE COMMISSION OF WIS. BRASS PLATE SET IN TOP OF N. CONCRETE ABUTMENT ON UP STREAM SIDE OF BRIDGE OVER DAM AT POST LAKE OUTLET.
ELEVATION OF B.M. 1529.60 ABOVE MEAN SEA LEVEL.

RESOLVED BY THE TOWN BOARD OF THE TOWN OF ELCHO, LANGLADE COUNTY WISCONSIN THAT THE PLAT KNOWN AS KELLY-SUICK PLAT BE, AND THE SAME IS HEREBY APPROVED.

STATE OF WISCONSIN } S.S.
LANGLADE COUNTY }
I, *Leone Sindberg* BEING THE TOWN CLERK OF THE TOWN OF ELCHO IN LANGLADE COUNTY WISCONSIN, DO HEREBY CERTIFY THAT THE ABOVE AND FOREGOING IS A TRUE AND CORRECT COPY OF A RESOLUTION ADOPTED BY THE TOWN BOARD OF THE TOWN OF ELCHO ON THE 21st DAY OF May A.D. 1946
Leone Sindberg
TOWN CLERK, TOWN OF ELCHO

REGISTER'S OFFICE
Langlade County, Wis. 157200
Received for record this 25th day of May A.D. 1946 at 10:40 o'clock A.M. and recorded in Vol. D of Plats on page 20
Delbert J. ...
REGISTRAR