

Langlade County Highway Department
Langlade County, Wisconsin

Howard Boyle, Commissioner

C.T.H. 'F'

County Project 89.68

GRADING PLAN THRU SECTIONS 25#26 T3IN R11E AND SECTIONS 29#30 T3IN R12E

COUNTY FORCE ACCOUNT PROJECT

INDEX	SHEET
TYPICAL SECTIONS	1
ESTIMATED MAJOR QUANTITIES	1
RIGHT OF WAY PLATS	2-5
PLAN & PROFILE	6-11
X-SEC.	12-47

NET LENGTH OF CENTER LINE = 3.268 MILES

SURVEY, PLANS & R/W PLAT By: WALTER DOWSEY ANTIGO WIS. DATE: 8/26/68 Walter Dowsey E-06379 S-00667	LANGLADE COUNTY HIGHWAY COMMITTEE APPROVED 8/27 1968 Clarence Rasmussen CLARENCE RASMUSSEN CHAIRMAN Norman Braun NORMAN BRAUN VICE CHAIRMAN Mark Palla MARK PALLA SECRETARY
---	--


1 OF 10
RECORD # 40212
LANGLADE COUNTY SURVEYORS OFFICE
DATE FILED: 4/8/72 BY: [Signature]

LANGLADE COUNTY PROJECT 89.68

CTH 'F'

SCHEDULE OF CULVERTS - ENTRANCES & SIDE ROADS

STATION	LOCATION			CULVERT PIPE				GRANULAR SUB-BASE C.Y.	CRUSHED GRAVEL BASE C.Y.
	LT.	CL.	RT.	18"	24"	30"	TYPE		
110+80			PE.		30		CGSM	10	10
116+90	PE.				30		"	10	10
124+10			FE		30		"	10	10
125+69	PE.				30		"	10	10
133+10			PE		30		"	10	10
137+40	SR			NO CULV. REQ'D				250	200
139+50	PE				44		"	10	10
149+00			FE	NO CULV. REQ'D				10	10
153+00		CL				130	"	—	—
155+00			FE		30		"	10	10
160+00	WE.				30		"	10	10
166+70			SR	NO CULV. REQ'D				30	30
167+10	FE				30		"	10	10
179+00		CL				70	"	—	—
189+50	WE.				30		"	10	10
198+40	FE				30		"	10	10
216+30	SR			NO CULV. REQ'D				30	60
216+30			SR	NO CULV. REQ'D				30	40
219+80			PE		30		"	10	10
220+40	FE				30		"	10	10
231+50	FE			NO CULV. REQ'D				10	10
235+00			FE	NO CULV. REQ'D				10	10
241+20	PE.				30		"	10	10
248+00	PE			NO CULV. REQ'D				10	10
248+00			FE	NO CULV. REQ'D				10	10
264+00	FE			NO CULV. REQ'D				10	10
264+00			FE	NO CULV. REQ'D				10	10
273+20	SR			NO CULV. REQ'D				30	50
273+20			SR	NO CULV. REQ'D				30	50
281+00	FE				30		"	10	10
281+00			FE		30		"	10	10
TOTALS				240	324	130		630	660

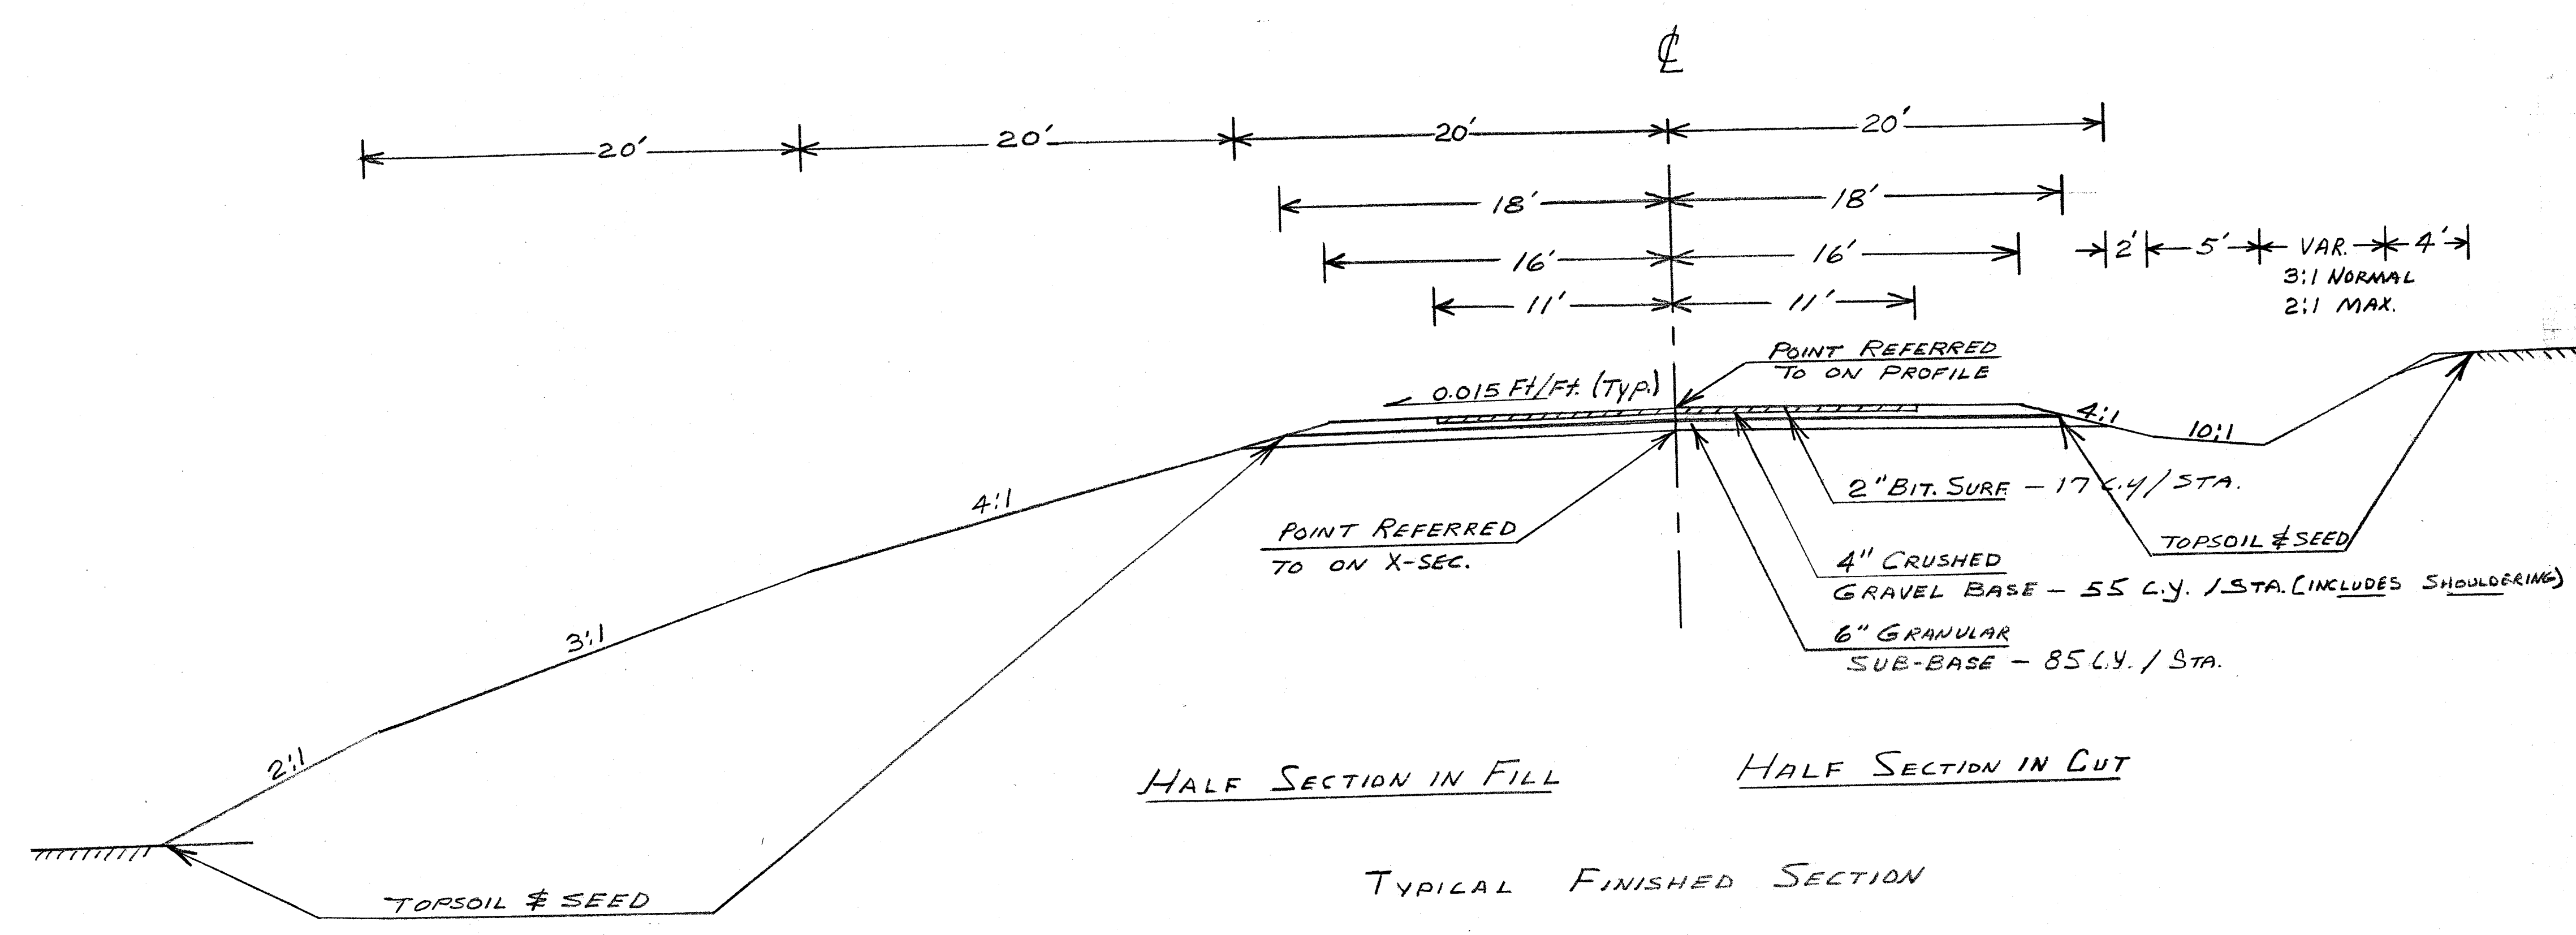


NOTE!
ALL MATERIALS AND WORKMANSHIP TO MEET
IN ACCORDANCE WITH STANDARD SPECIFICATIONS
OF STATE OF WISCONSIN HIGHWAY COMMISSION.

SUMMARY - EARTHWORK - BASE COURSES & SURFACING

STA - STA.	CUT	FILL	BORROW	DISTANCE	GRANULAR SUB-BASE	CRUSHED GRAVEL BASE	AGG. FOR BIT SURF.
110+00-170+10	36,536	30,517	1,678	1.139 MI.	5500 C.Y.	3600 C.Y.	1100 C.Y.
170+10-214+55	90,747	72,597	—	0.842 MI.	3800 C.Y.	2500 C.Y.	800 C.Y.
214+55-282+50	64,809	52,559	1,500	1.287 MI.	5000 C.Y.	4100 C.Y.	1200 C.Y.
TOTALS	192,092	155,673	3,178	3.268 MI.	14,300 C.Y.	10,200 C.Y.	3,100 C.Y.


TYPICAL CROSS SECTION
AND
SUMMARY SHEET
2 OF 10

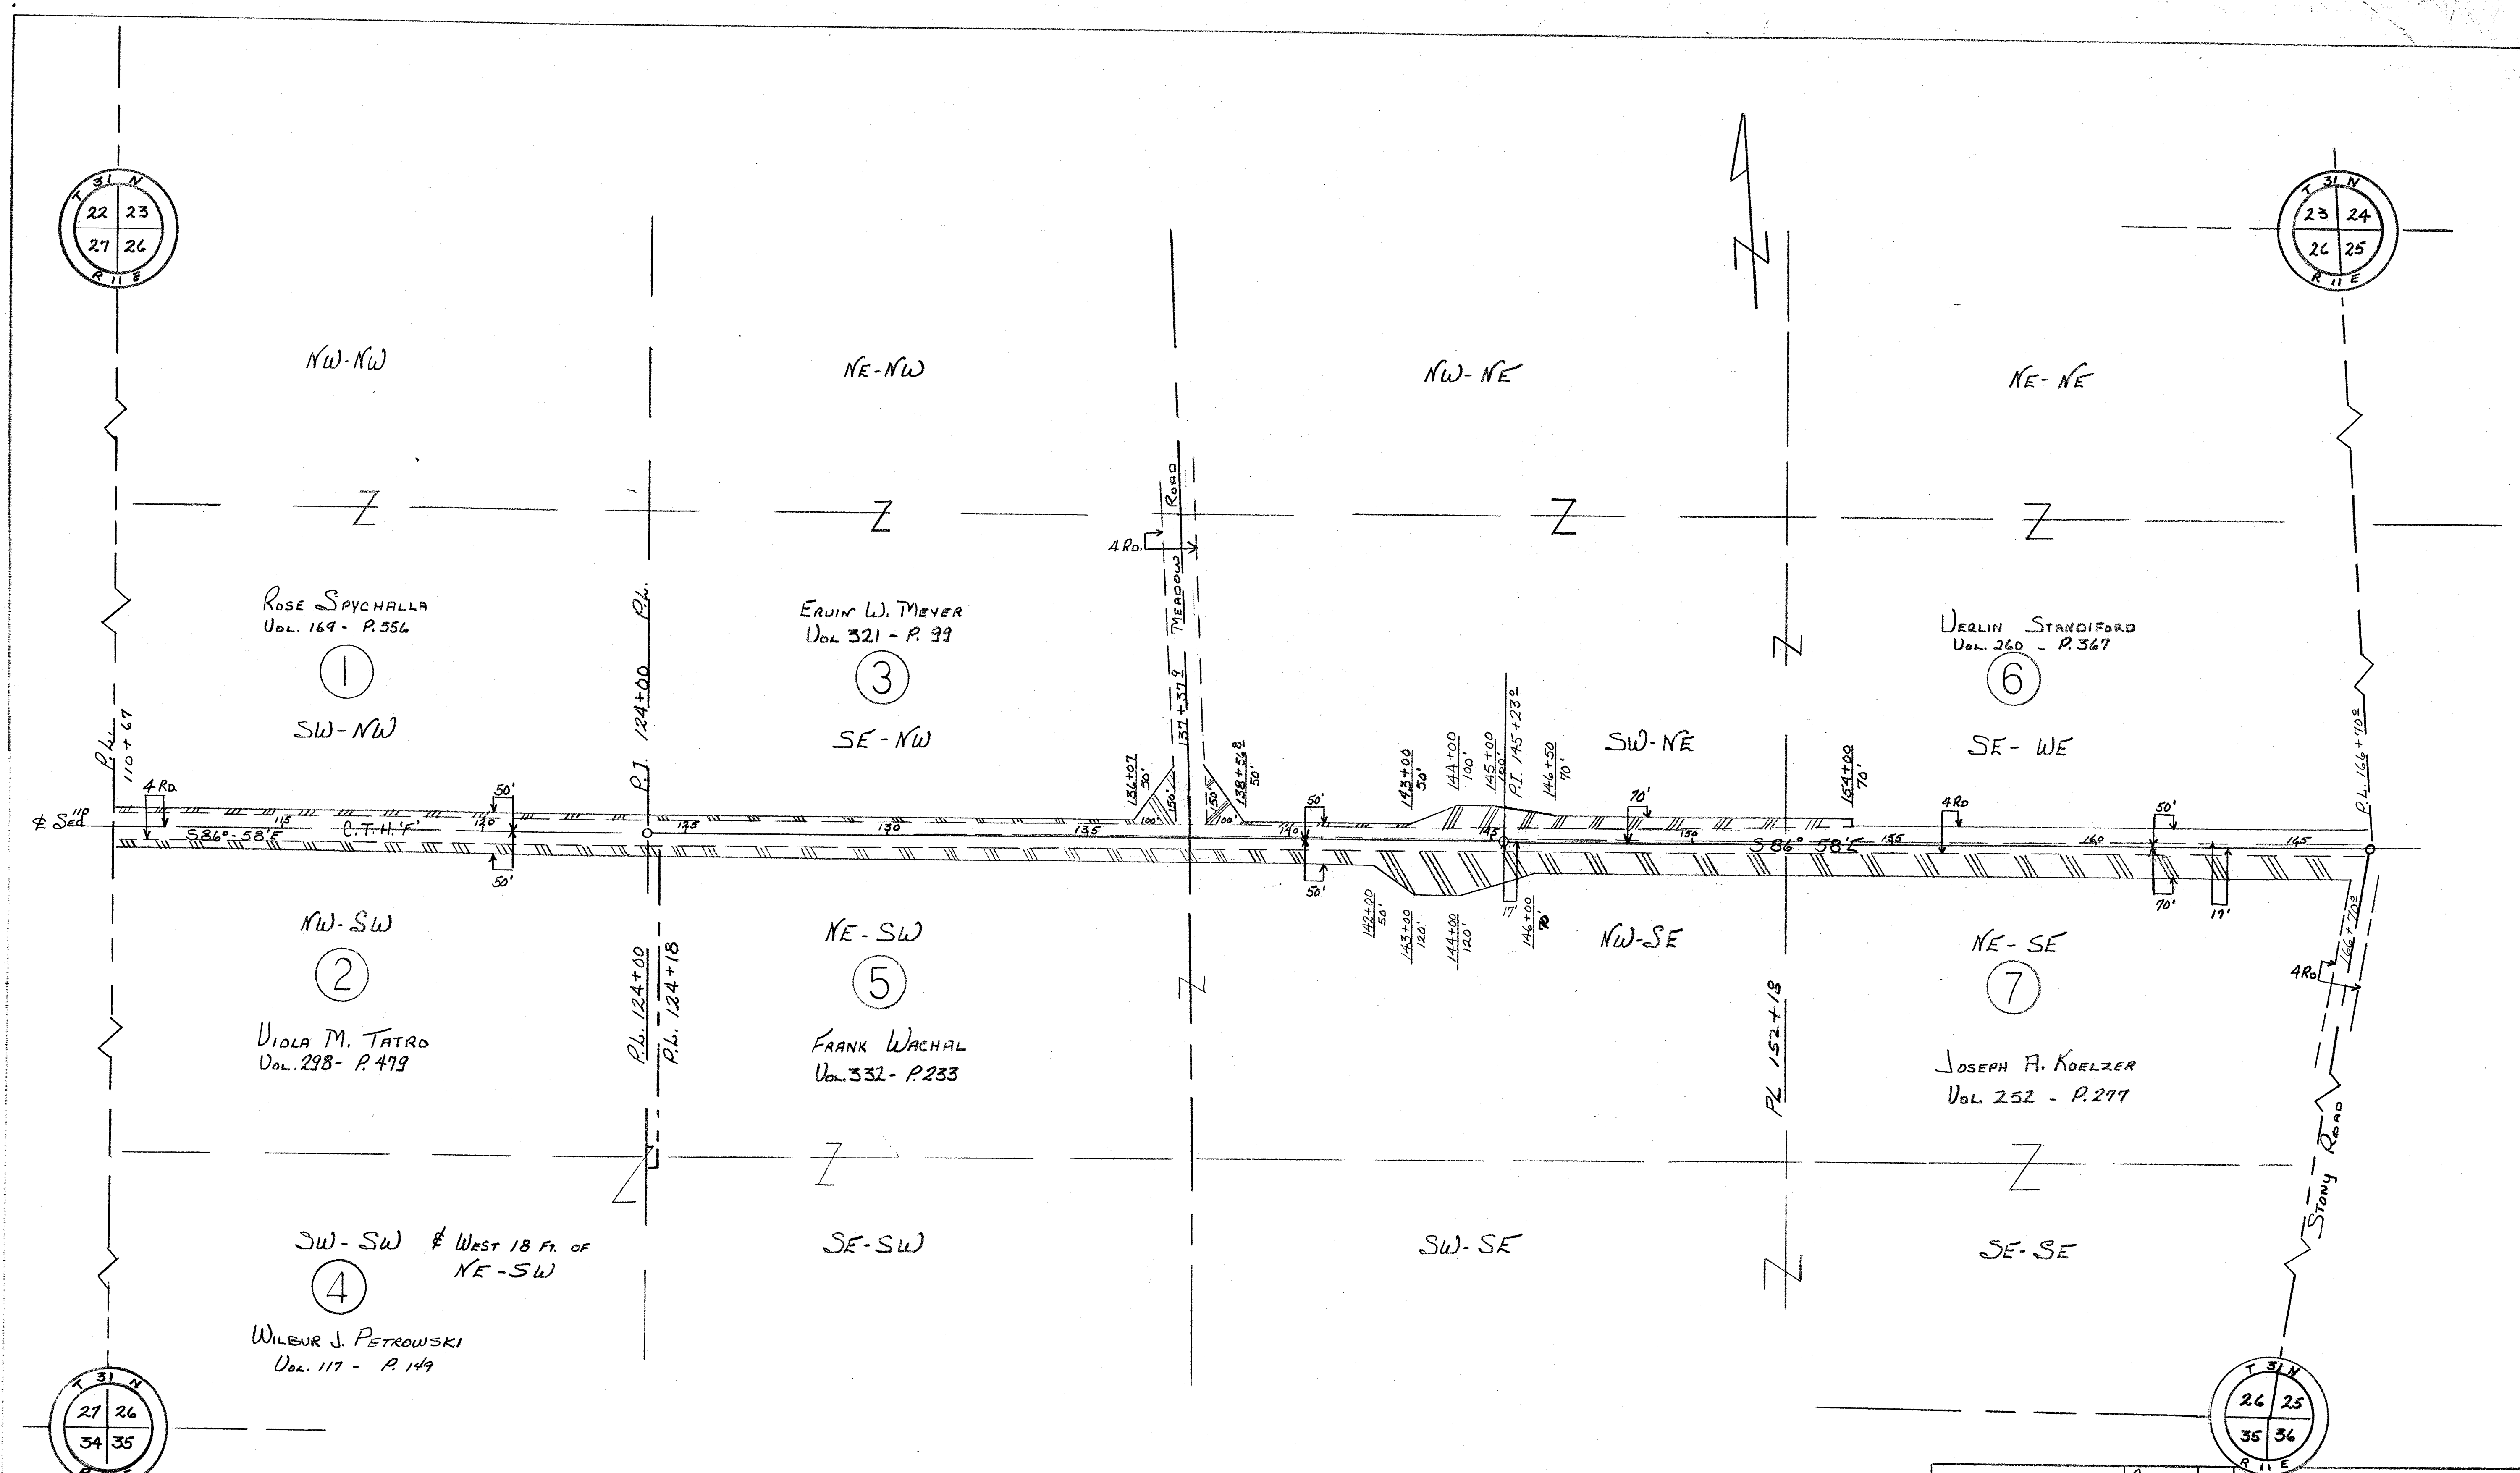

NOTE!


ALL BEARINGS ARE MAGNETIC

DO NOT SCALE DRAWING!

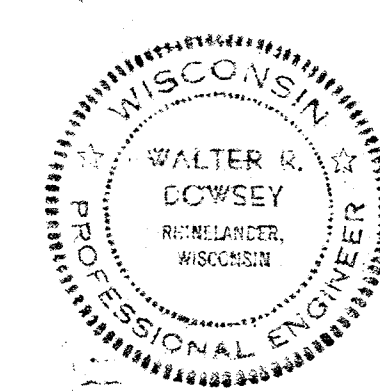

SURVEY & PLAT	REVISION	DATE	BY
By: WALTER DOWSEY			
ANTIGO, WIS.			
DATE: 8/26/68			
Walter Dowsey			
EOG 379			
S00667			


LANGLADE COUNTY HIGHWAY DEPARTMENT
PLAT OF RIGHT OF WAY REQUIRED
COUNTY PROJECT 89.68
C.T.H. 'F' - LANGLADE COUNTY
SCALE
3.268 MILES
DATE: AUG. 8, 1968

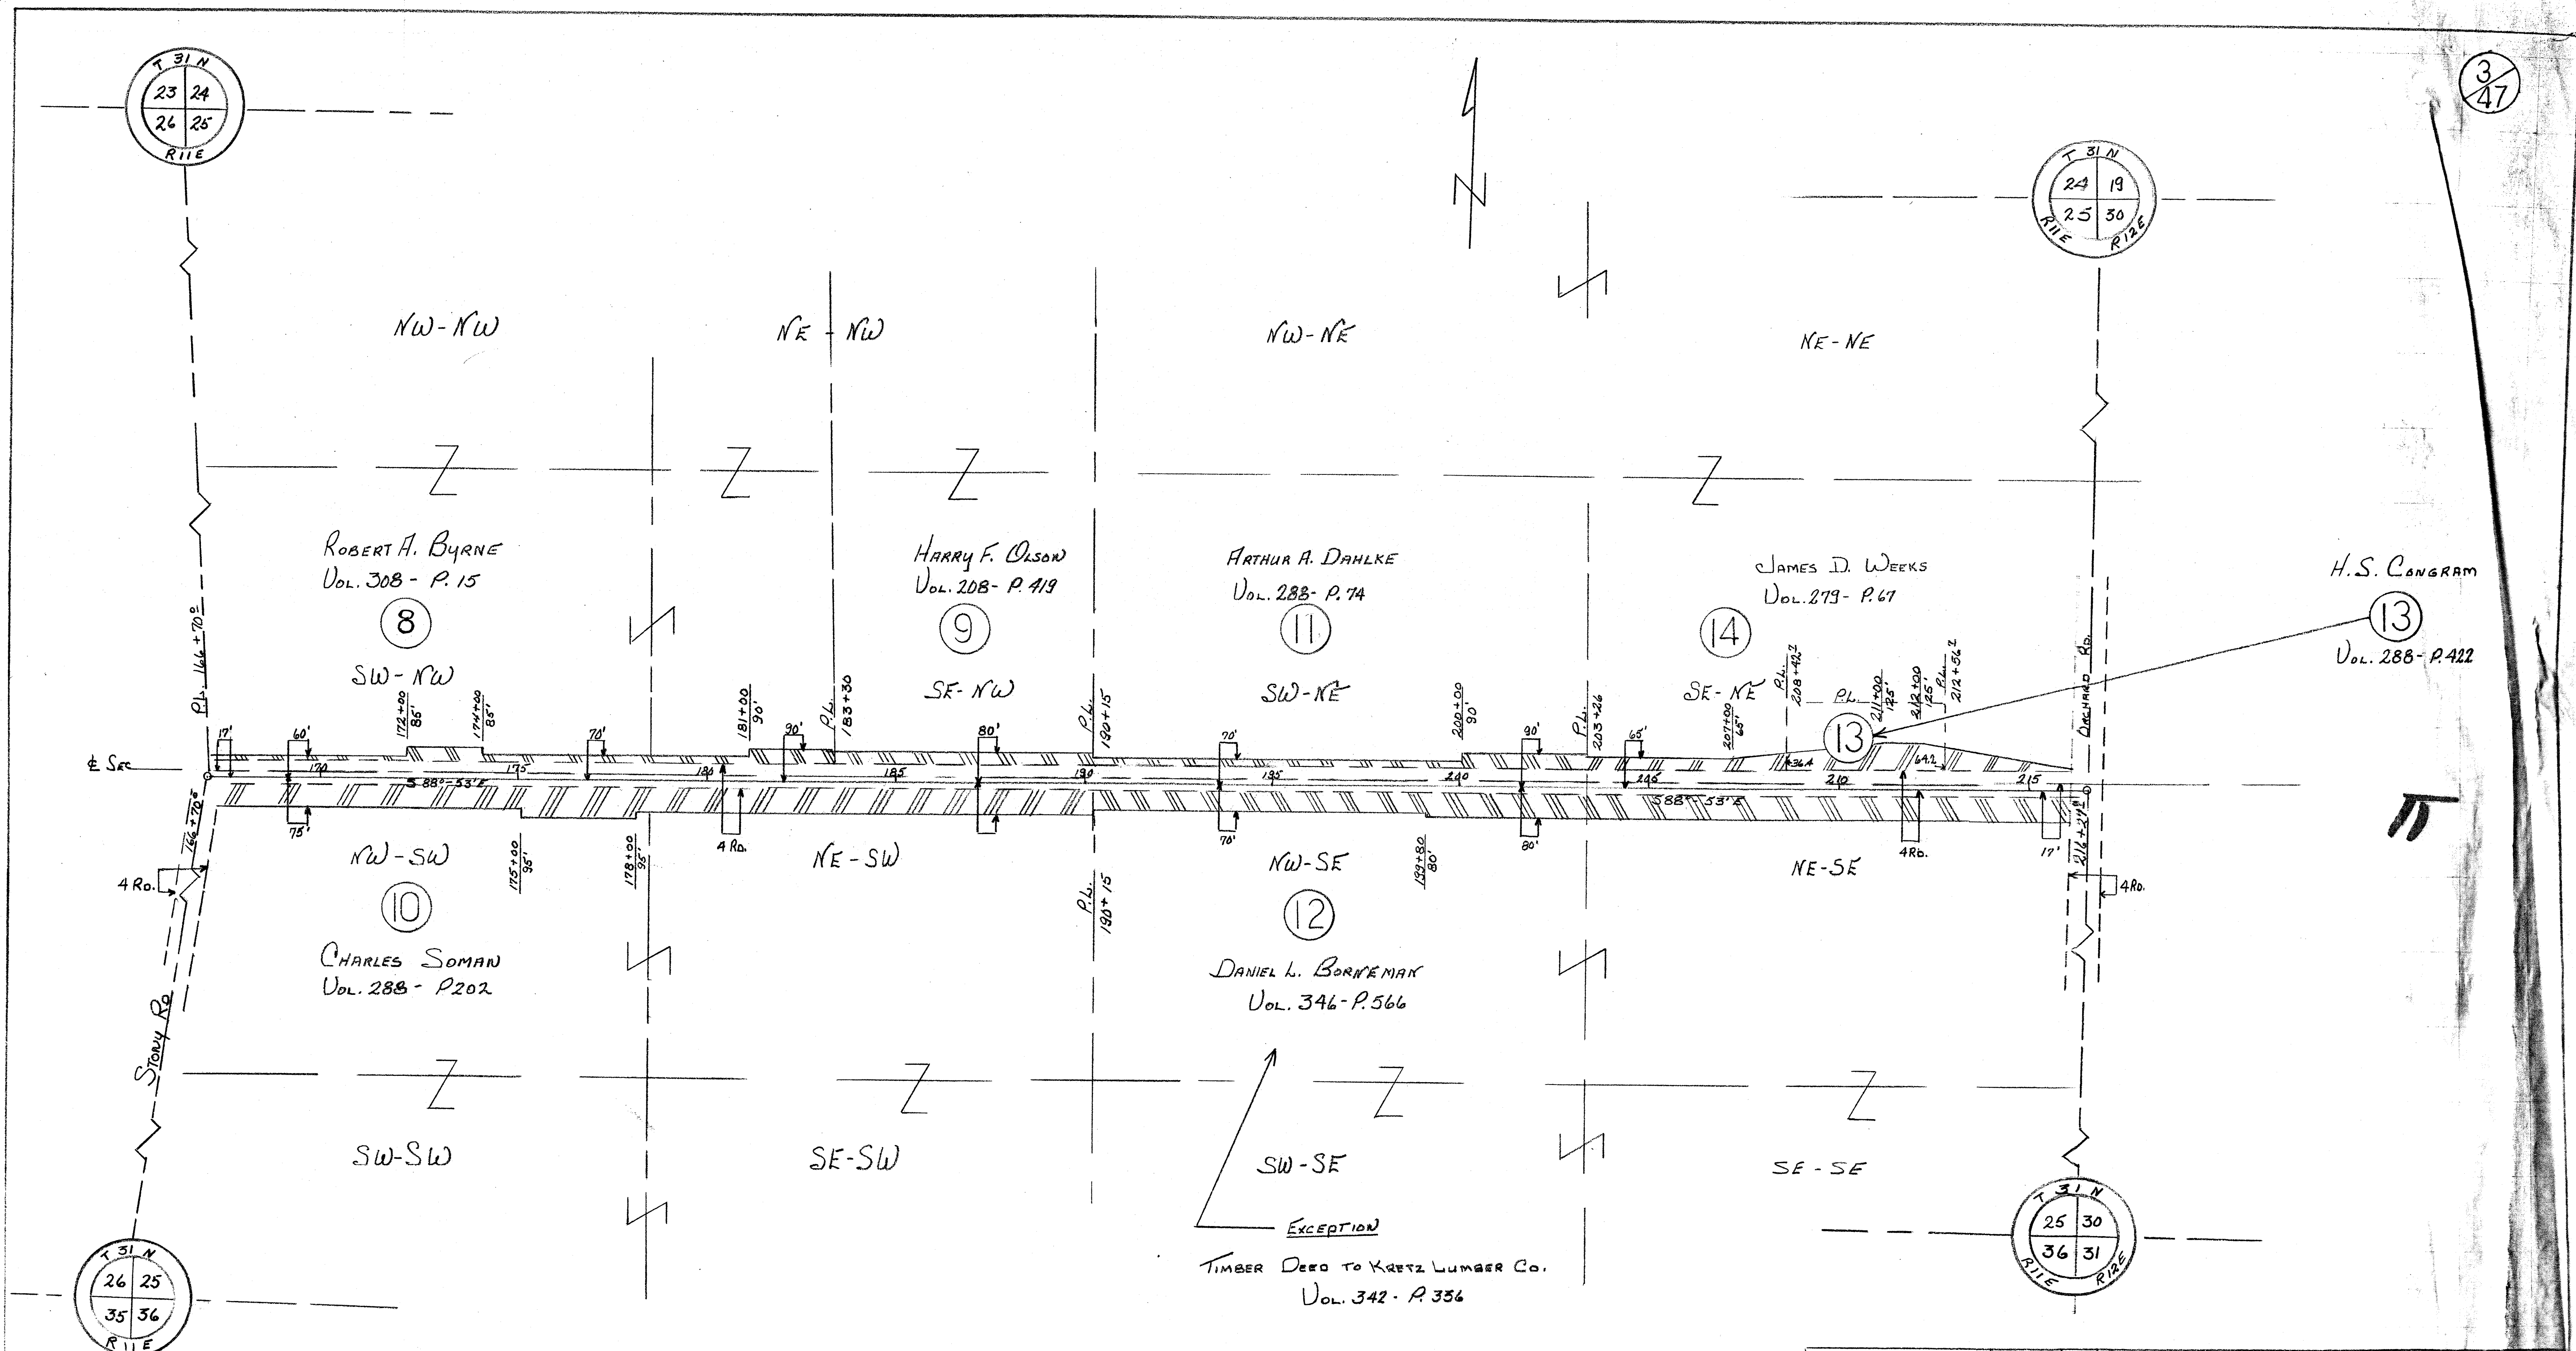

NOTE!


ALL BEARINGS ARE MAGNETIC.

DO NOT SCALE DRAWING!

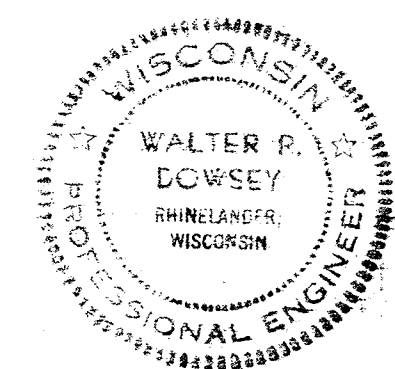

SURVEY & PLAT	REVISION DATE	BY	LANGLADE COUNTY HIGHWAY DEPARTMENT
By: WALTER DOWSEY ANTIGO, WIS.			PLAT OF RIGHT OF WAY REQUIRED
DATE: 8/26/68			COUNTY PROJECT 89-68
Walter Dowsey			C.T.H.'F' - LANGLADE COUNTY
E06379			SCALE
S00667			0 200 400 FEET
			3.268 Miles
			DATE: Aug. 8, 1968


4/47

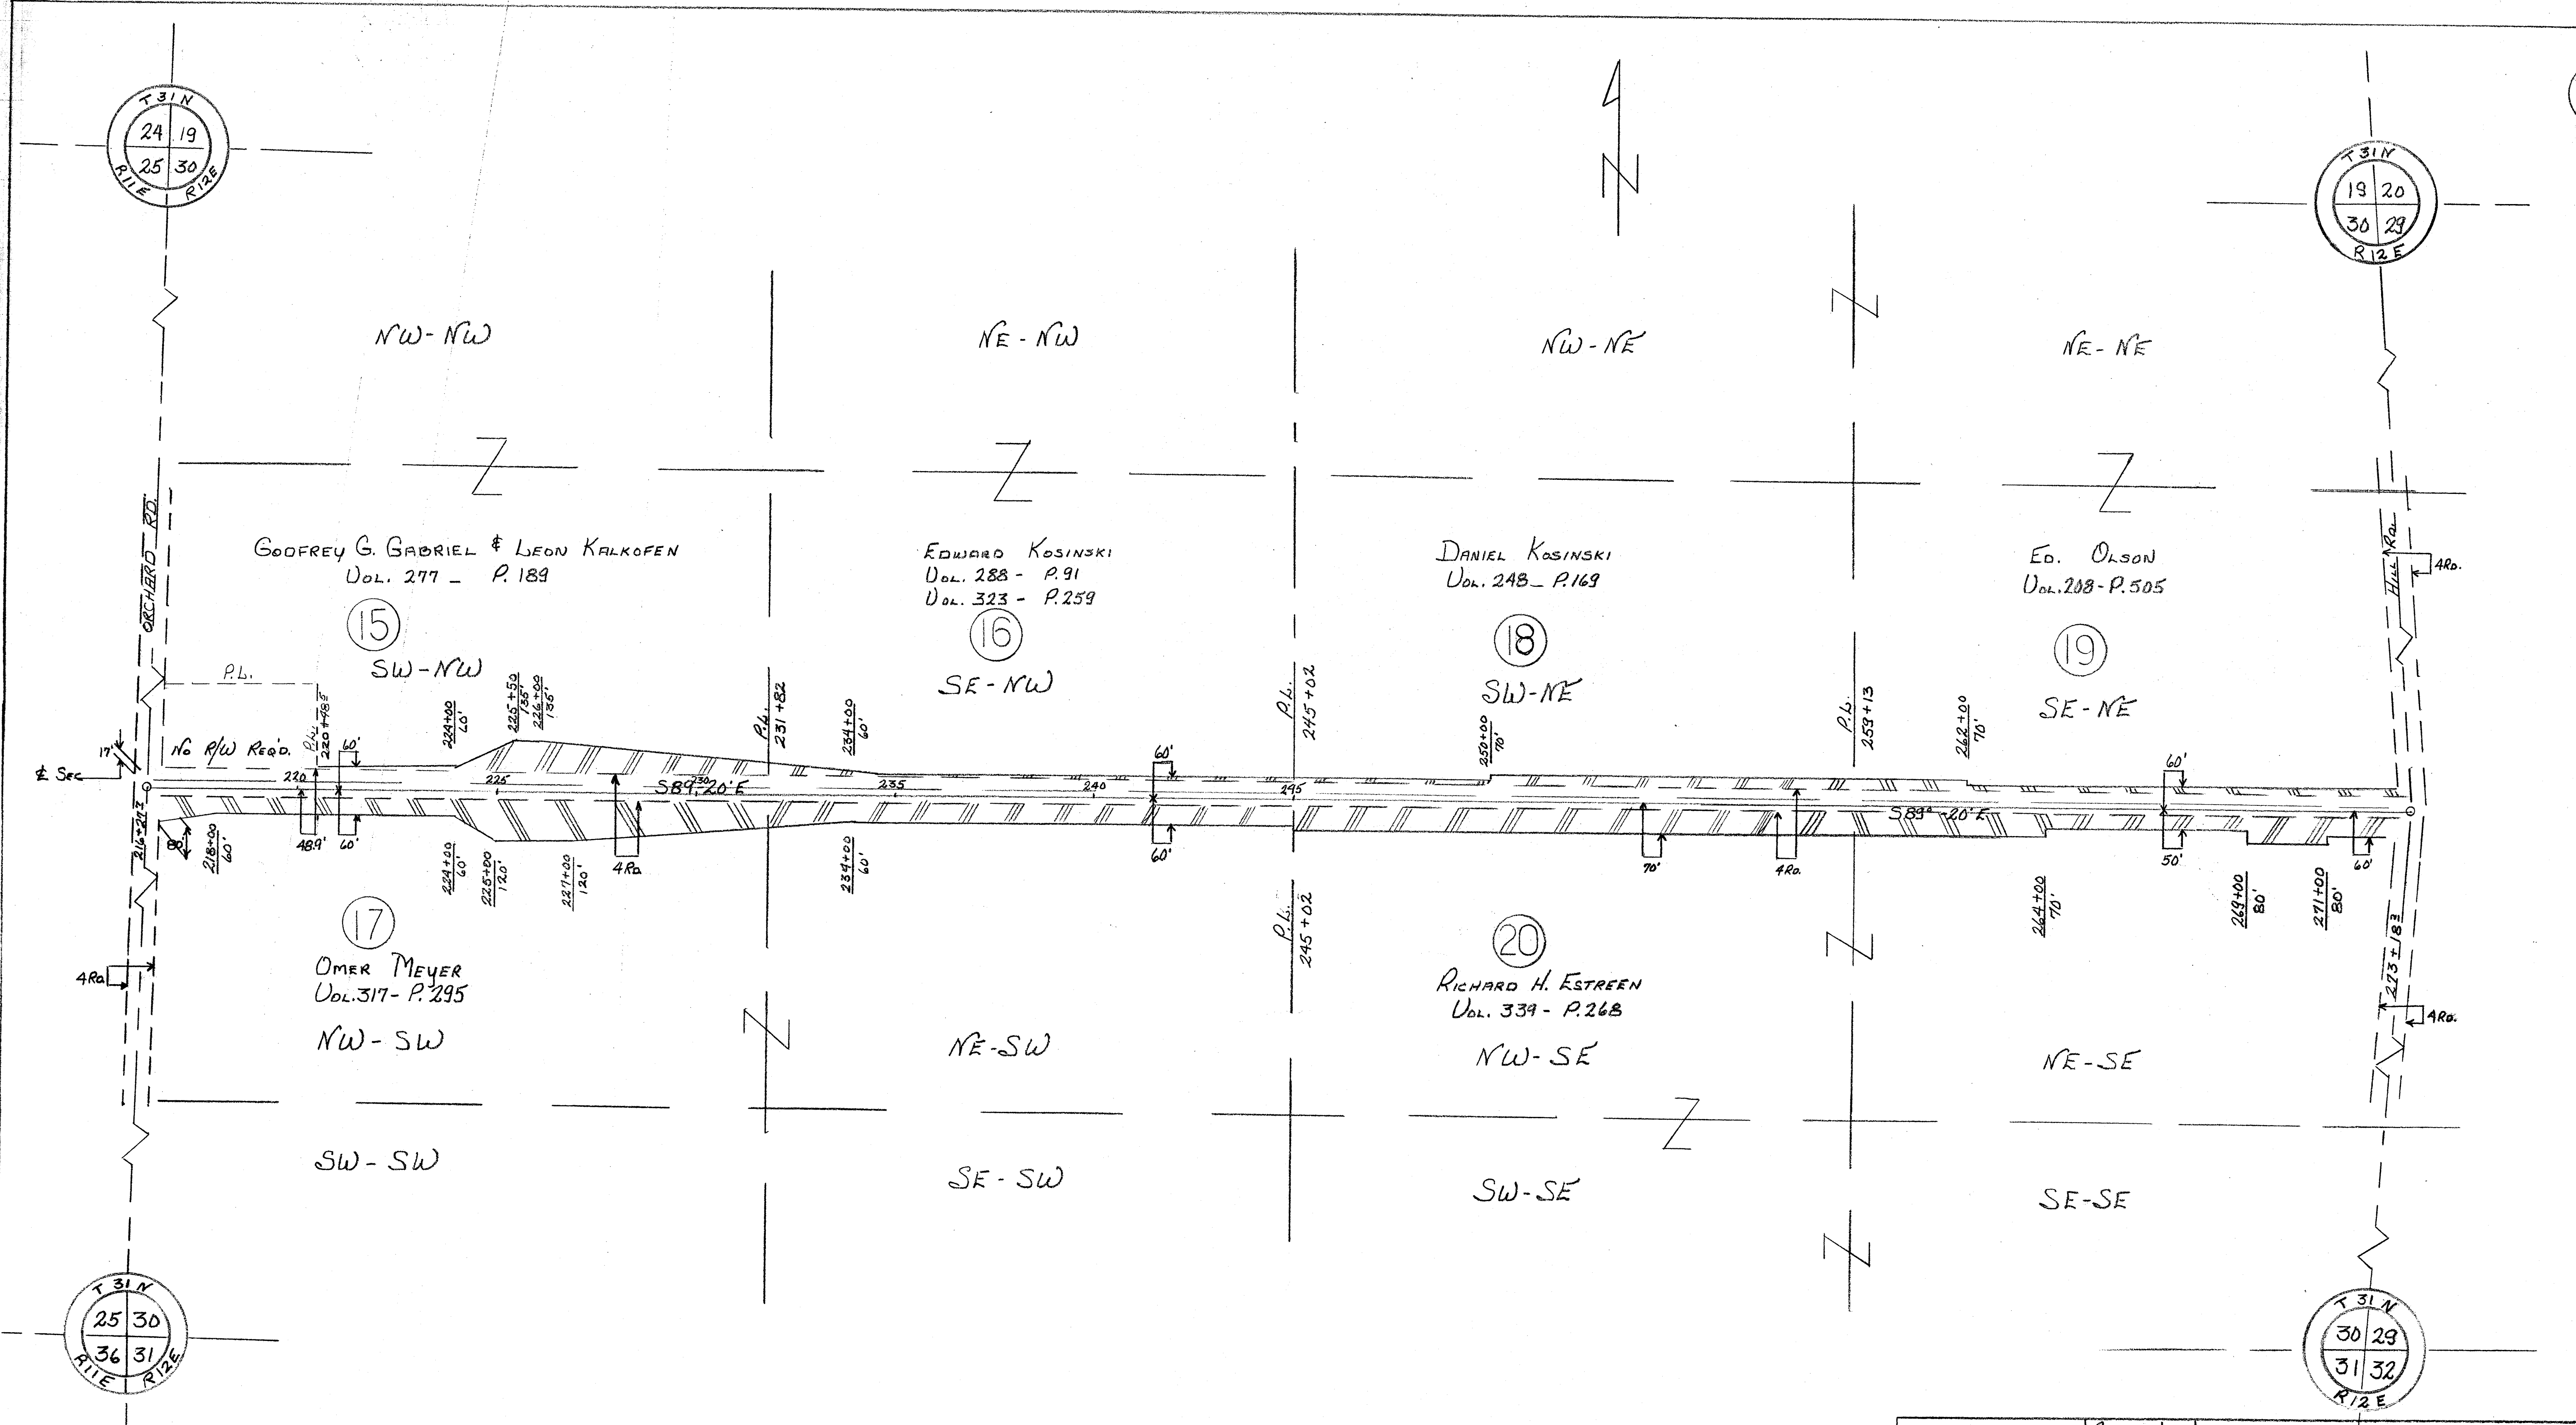

NOTE!



ALL BEARINGS ARE MAGNETIC.

DO NOT SCALE DRAWING:

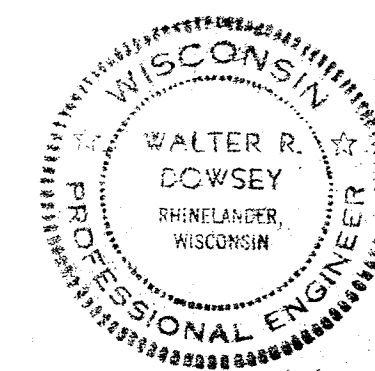

SURVEY & PLAT	REVISION DATE	By	LANGLADE COUNTY HIGHWAY DEPARTMENT
By: WALTER DOWSEY ANTIGO, WIS.			PLAT OF RIGHT OF WAY REQUIRED
DATE: 8/26/68			COUNTY PROJECT 39.62
Walter Dowsey			C.T.H. 'F' - LANGLADE COUNTY
E06379 S00667			SCALE 0 200 400 FEET
			3.268 MILES
			DATE: Aug. 8, 1968



NO.	STATION	DESCRIPTION	ELEV.
1	124+20	SPIKE IN 12" ELM 130' LT	82.52
2	138+15	" " 20" PINE 110' RT	100.00

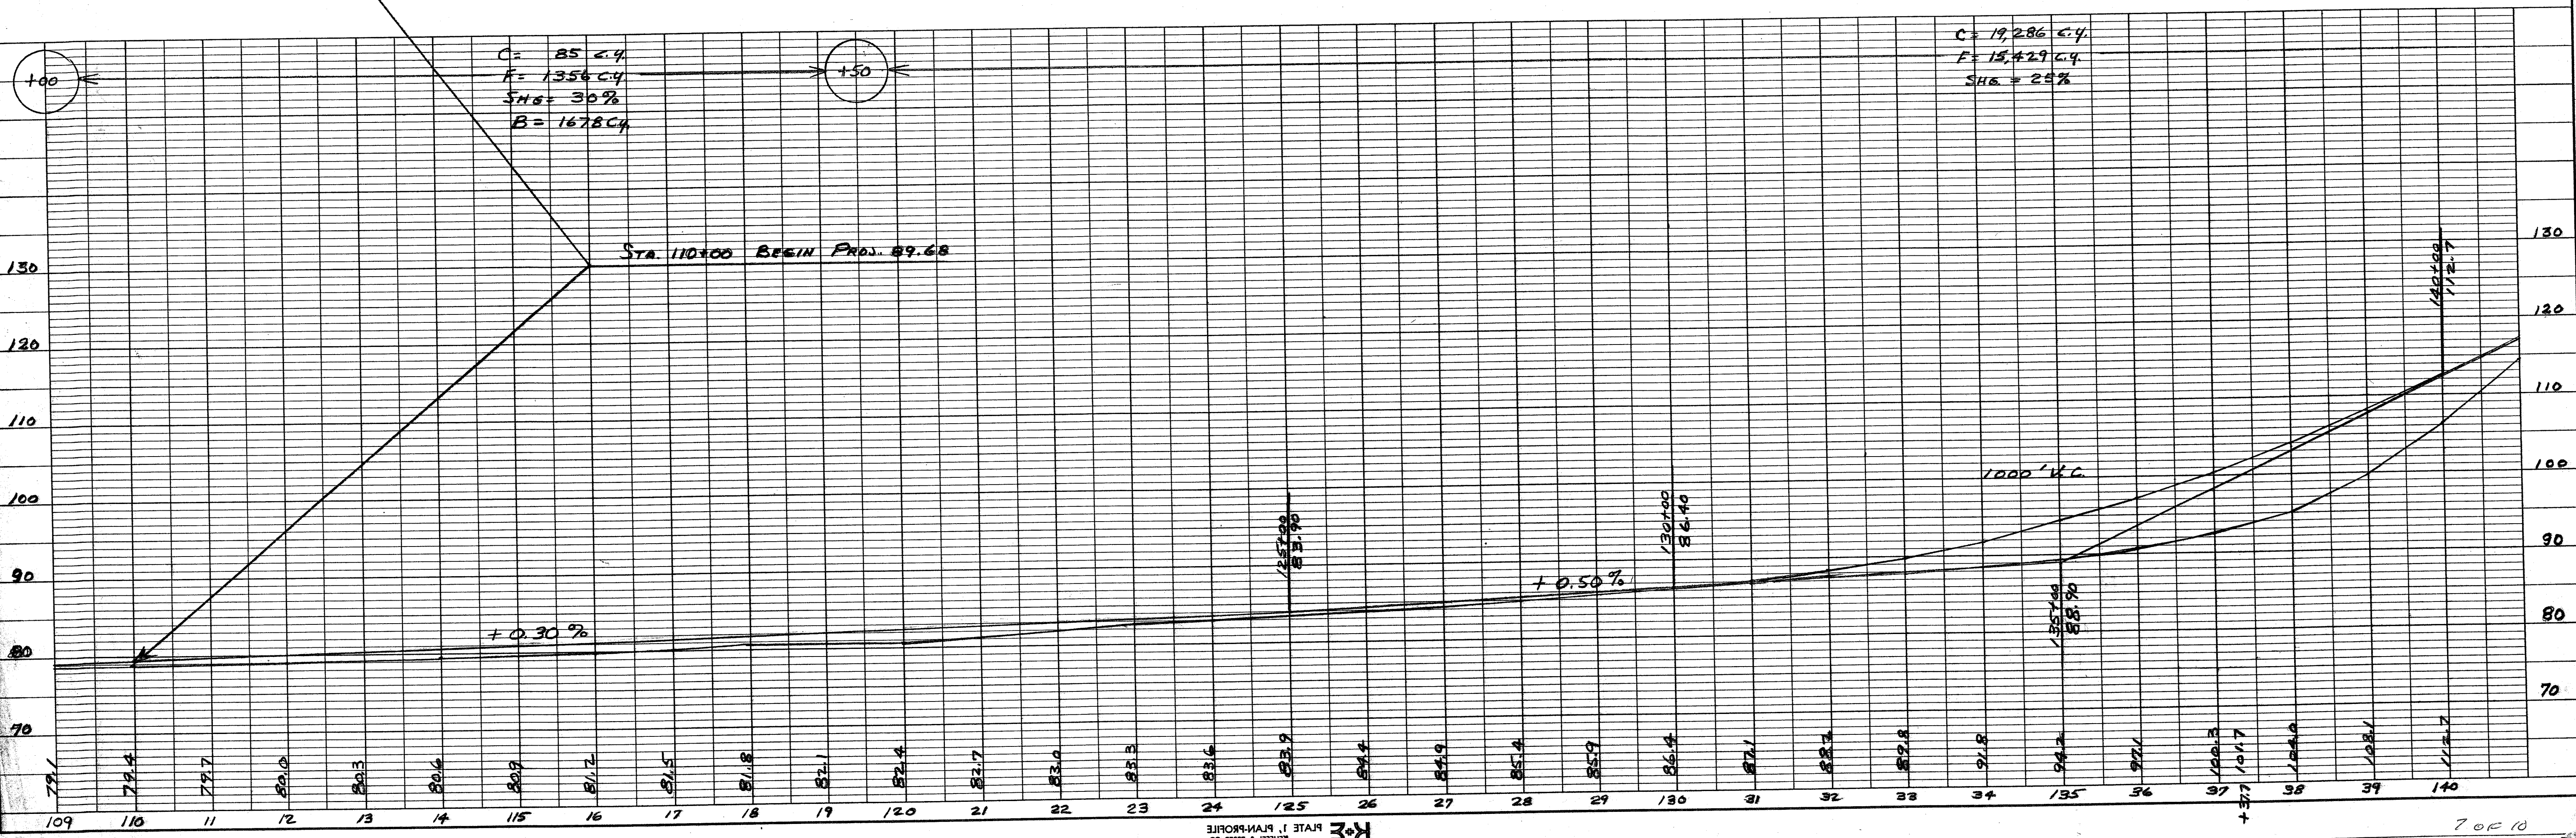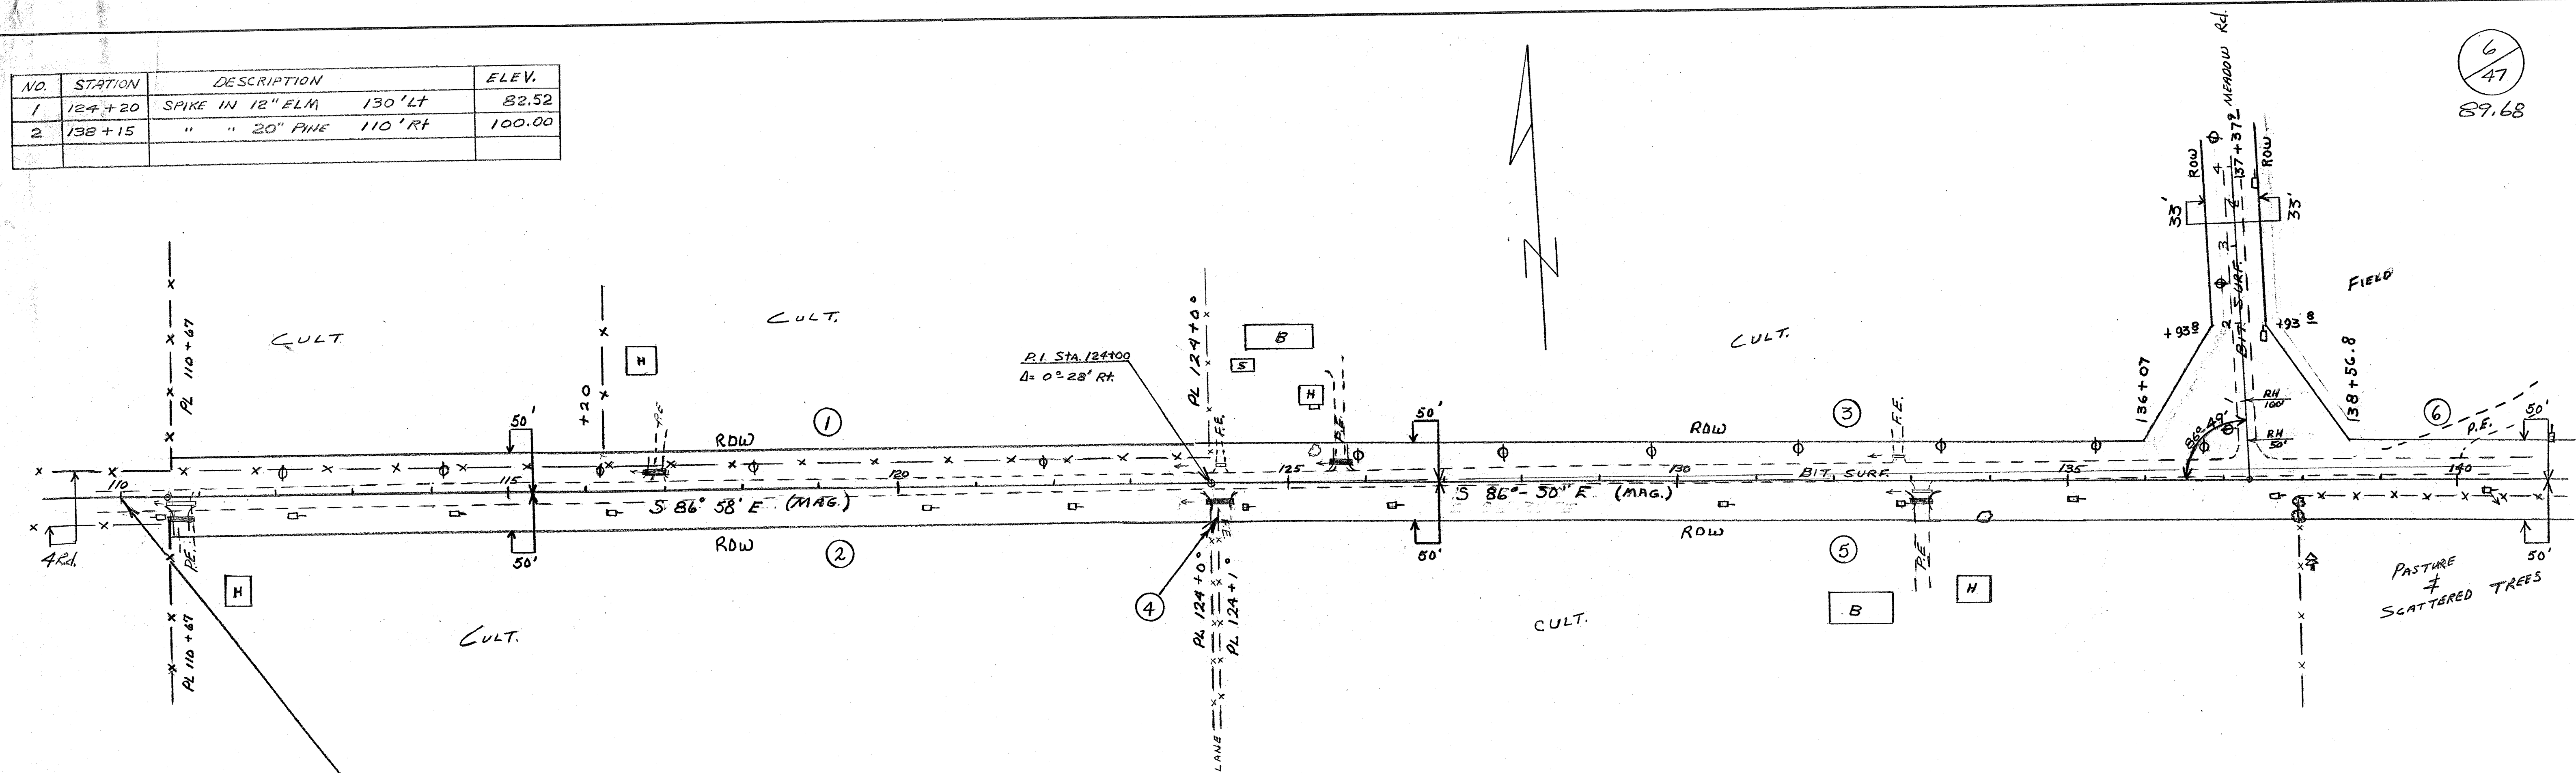

NO.	STATION	DESCRIPTION	ELEV.
3	151+90	BOLT IN 12" ELM 65' LT.	142.30
4	160+90	" " 10" MAPLE 75' LT.	160.27



P.I. - 146+70.0
 Δ - 1°-55' LT.
 D - 1°
 T - 95.9'
 E - 0.8'
 L - 191.7'
 SE - NONE

7/47
 89.68

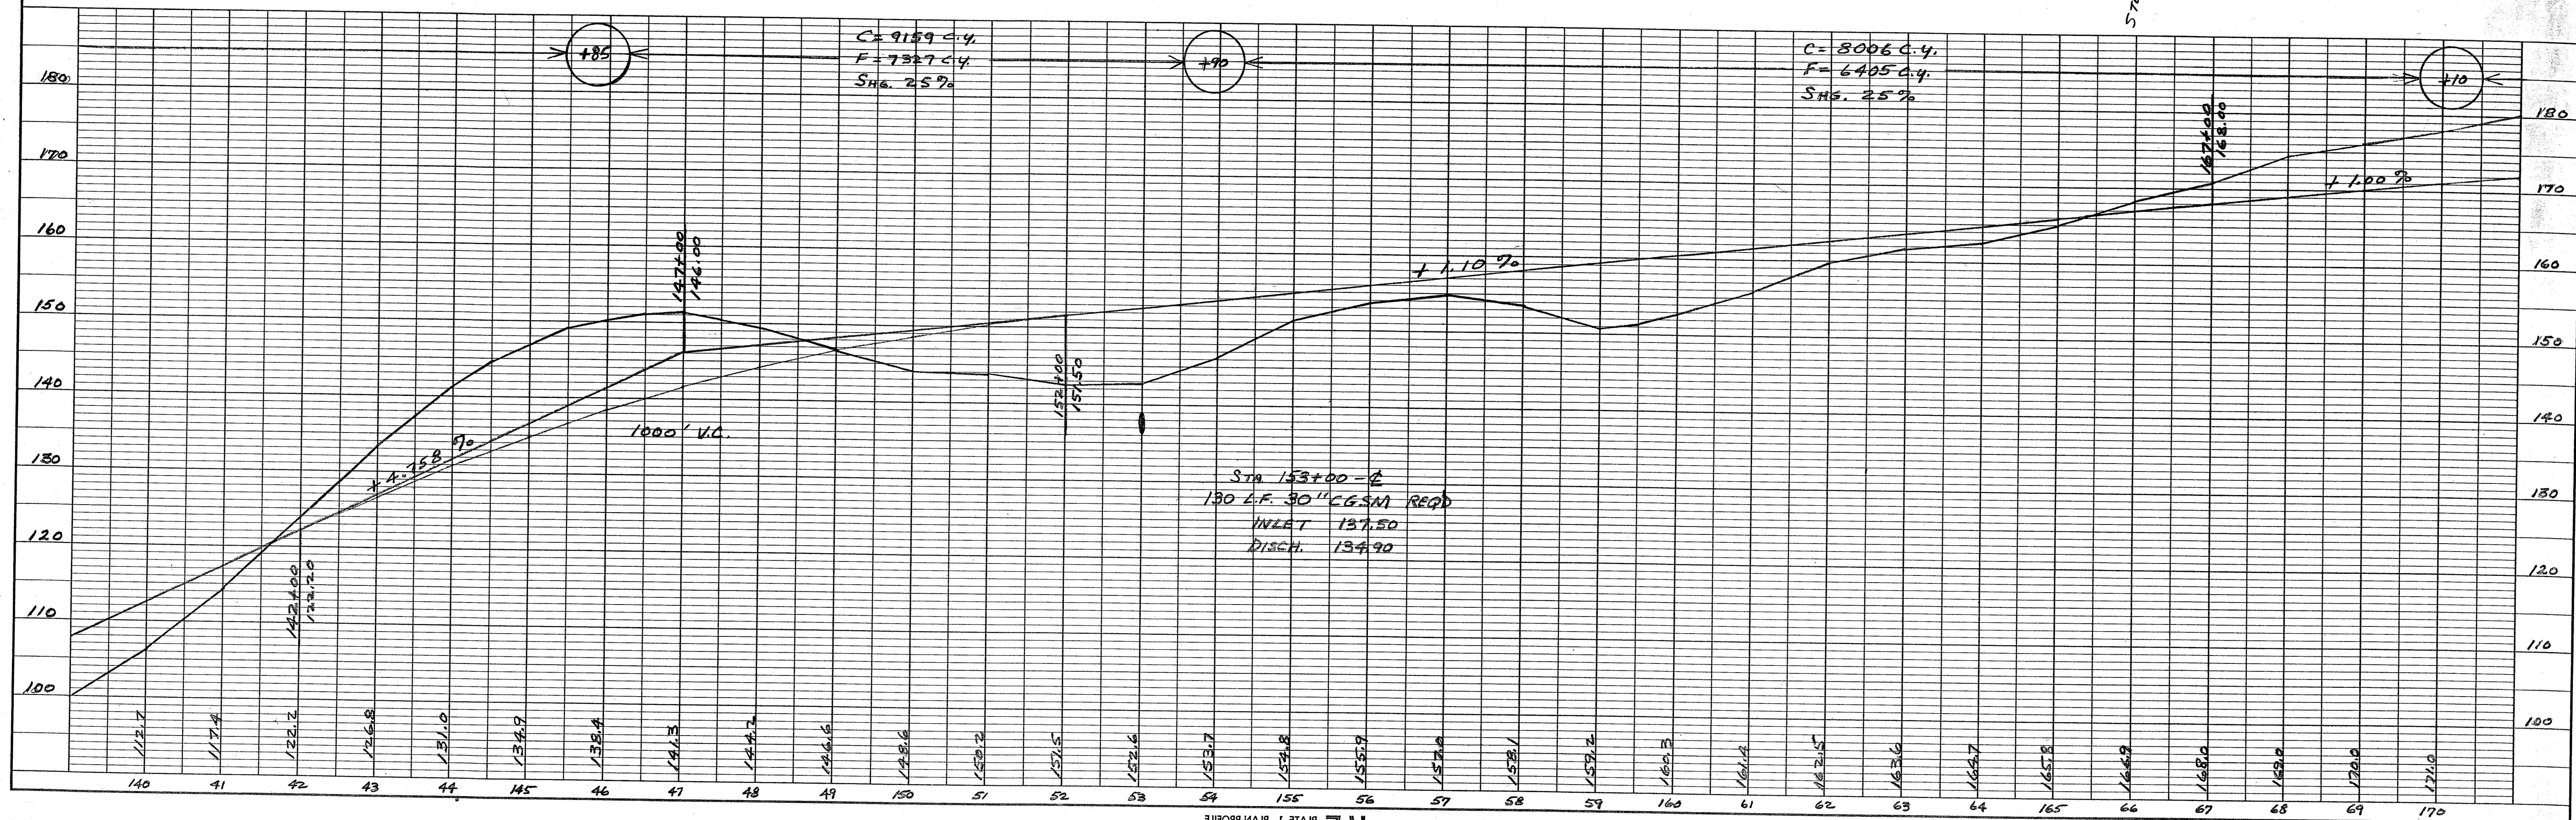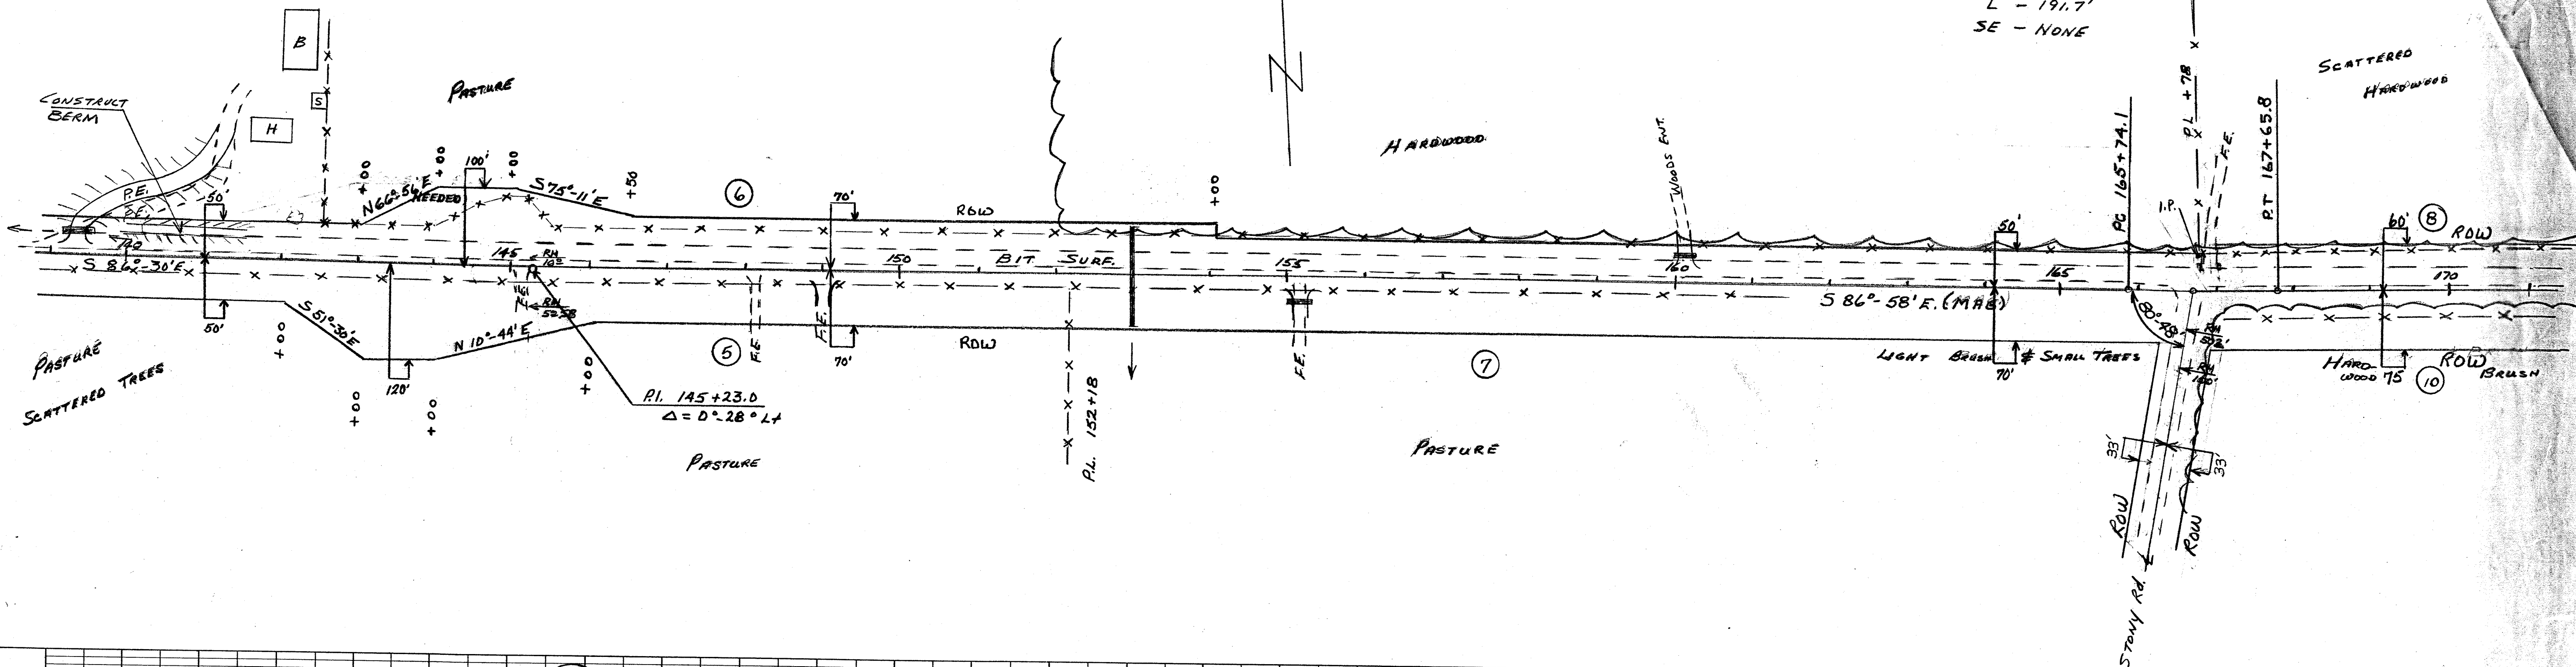

K&E
 PLATE 1 PLAN/PROFILE
 K&E ENGINEERING & DESIGN CO.
 48 3008 ALBANY, N.Y. 12208

NO.	STATION	DESCRIPTION	ELEV.
7	205+10	BOLT IN 12" ELM 65' LT	146.60
8	220+00	" " POWER POLE 80' RT	164.86

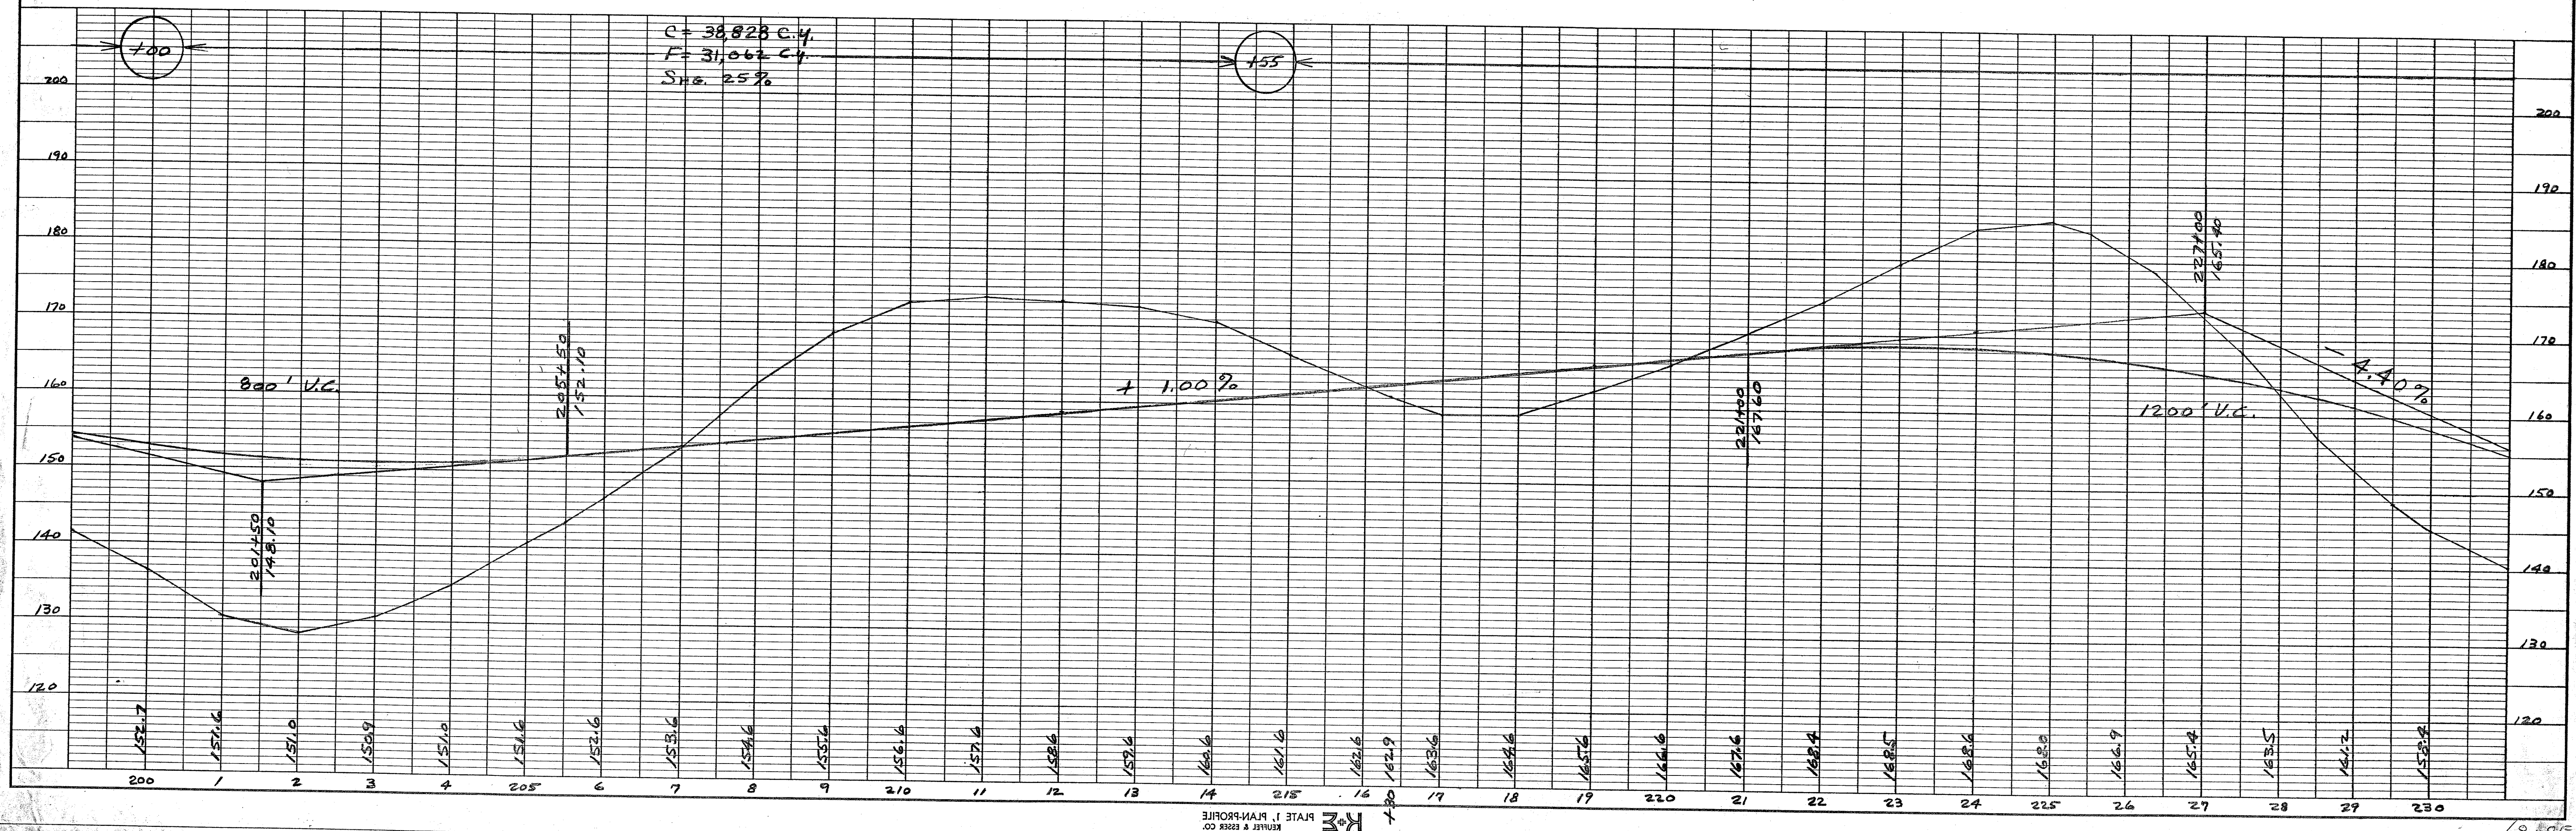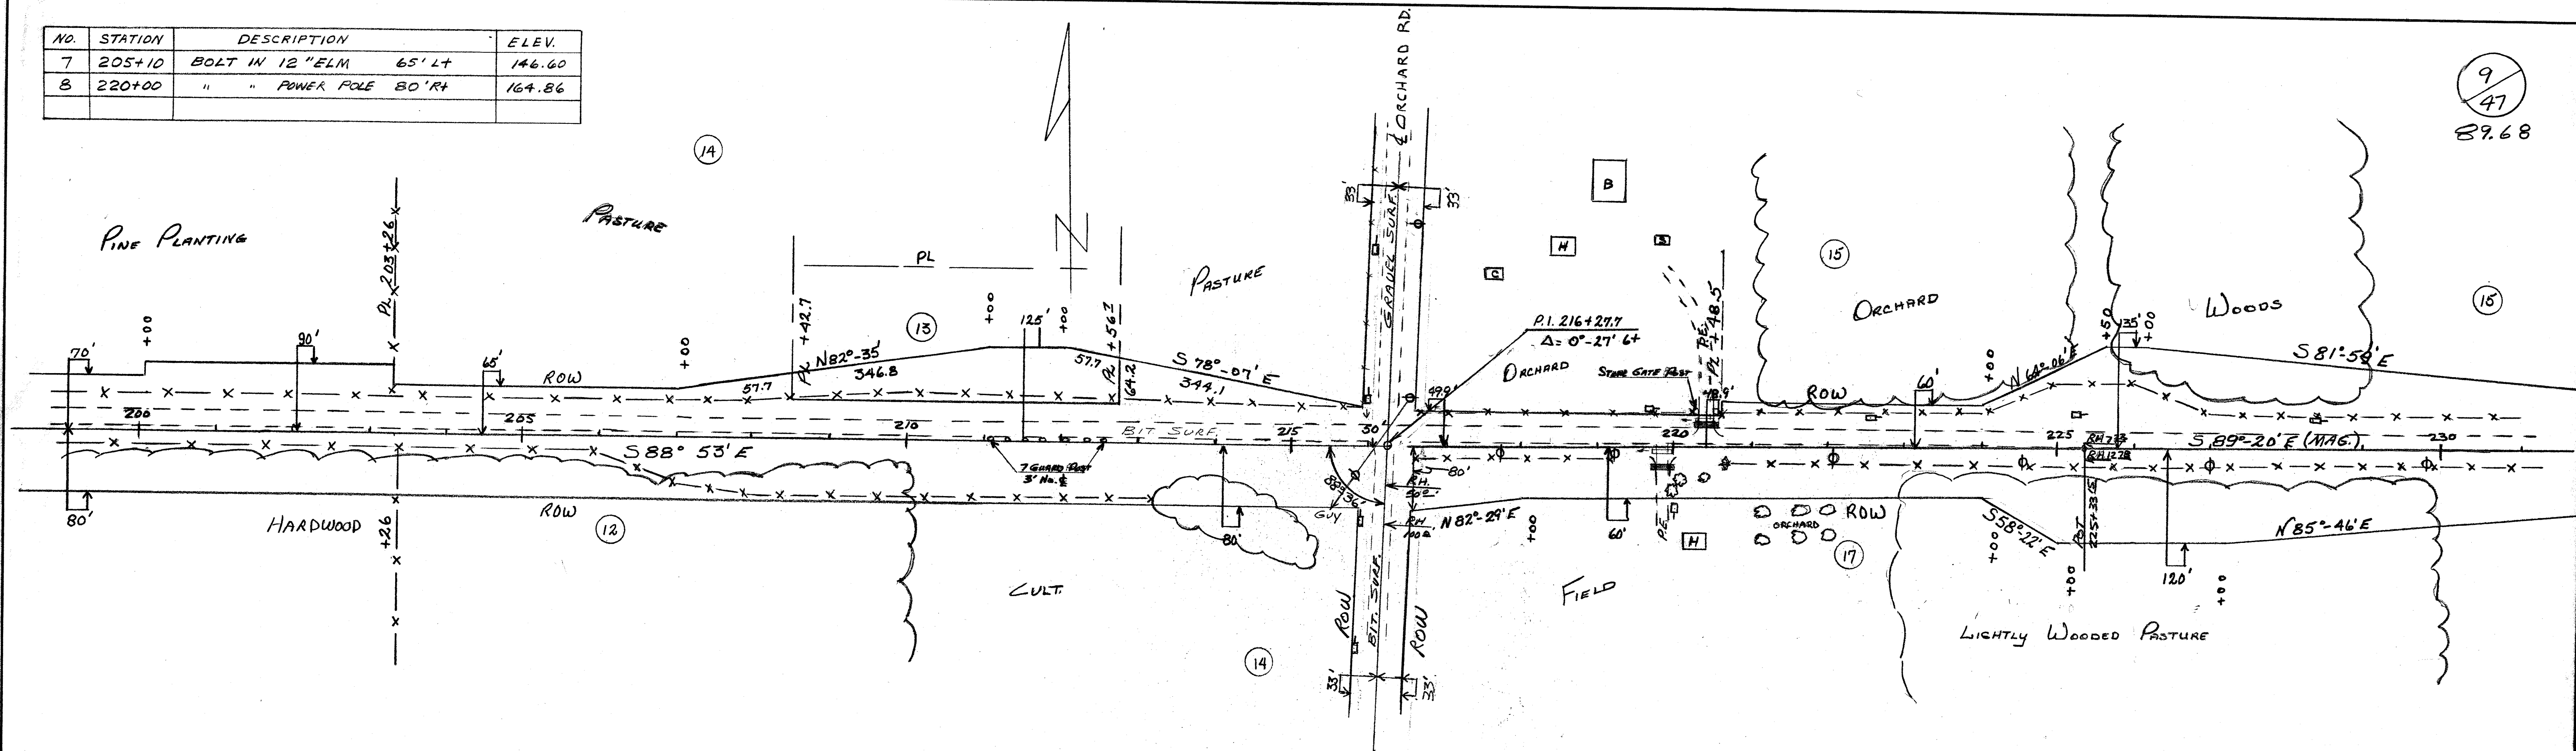

RENEE & EBBE CO.
PLATE J. PLAN PROFILE