


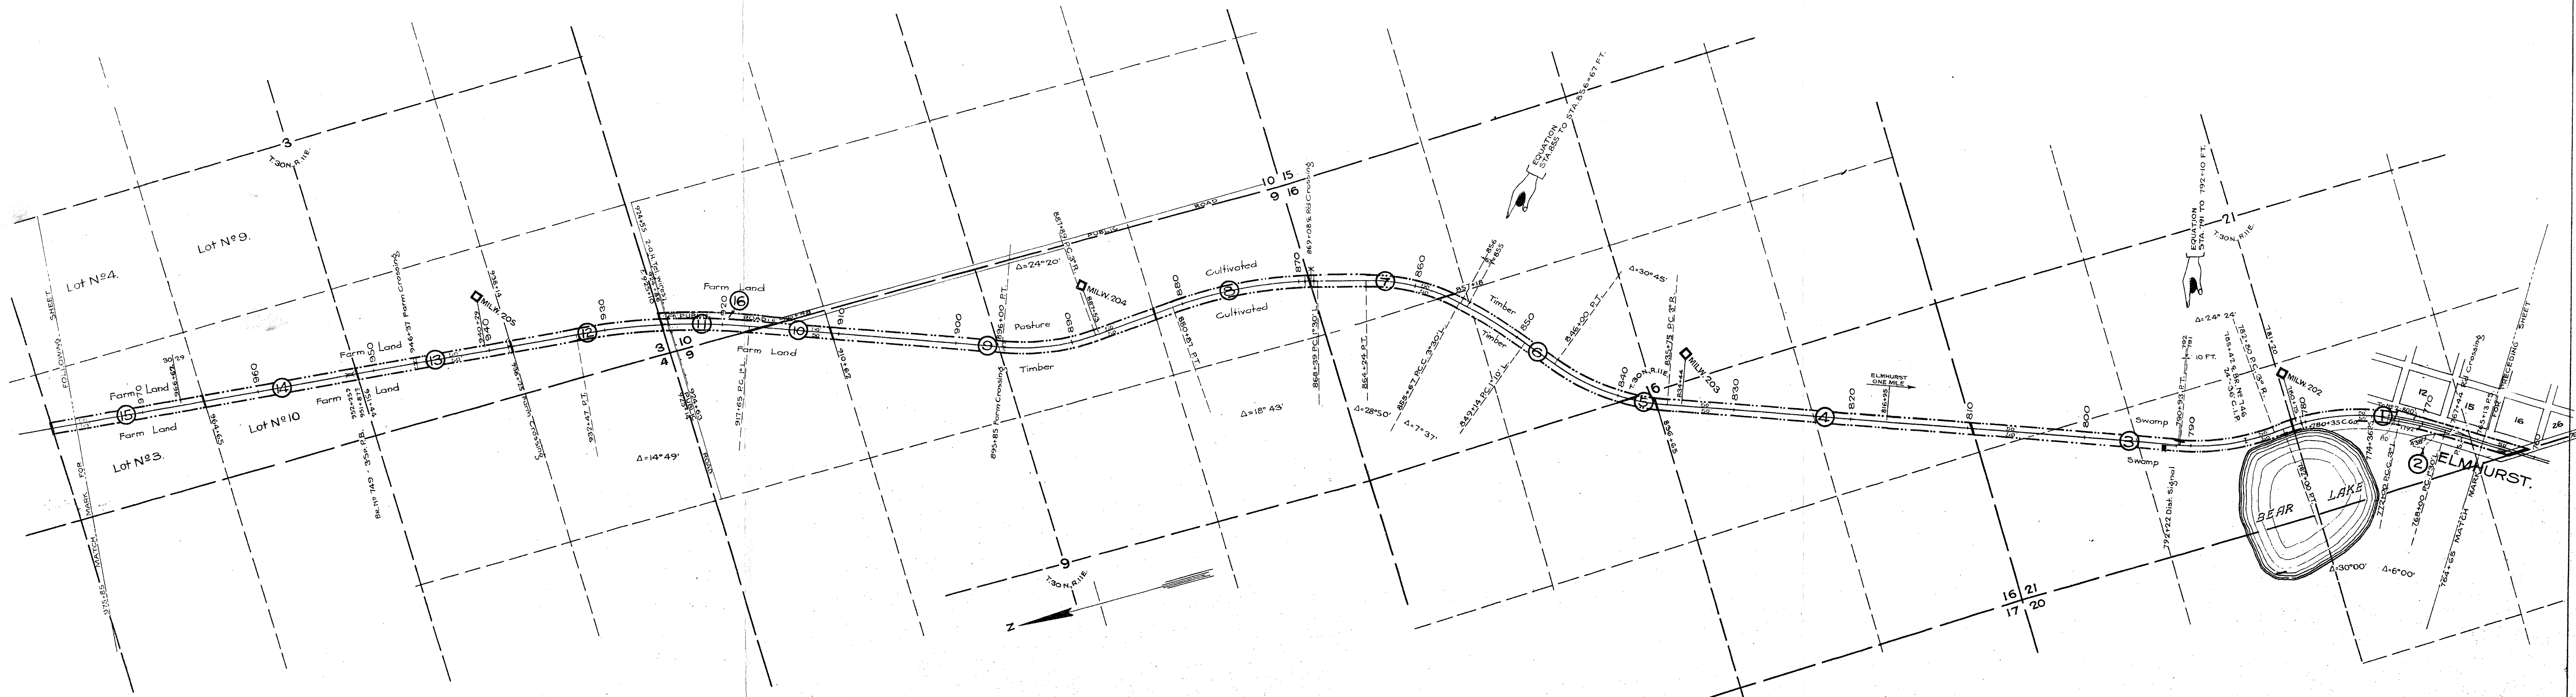

NO.	GRANTOR	GRATTEE	INSTRUMENT	DATE	DECK	PAGE	RECORD	DATE	REMARKS	A.C.	W.
1.	Platted on Station Grounds	C&N Ry. Co.	Easement	June 16, 1896	2	404	July 20, 1896			4216	6.30
2.	Geo. H. Dunderlisch	Do	Deed	May 28, 1891	1	204	Mar. 14, 1892				6.22
3.	Chas. C. Upham	WAB&N Ry. Co.	Do	July 29, 1901	1	601	Dec. 22, 1892				4.10
4.	A. R. Bent and D. C. Bent	Do	Do	July 29, 1901	1	601	Dec. 22, 1892				2.72
5.	Lake Shore Traffic Co.	Do	Do	Apr. 6, 1897	9	312	May 14, 1897				3.09
6.	Geo. W. Connor and R. Ann Connor	Do	Do	July 6, 1891	1	197	Mar. 14, 1892				5.45
7.	Walter Karpator	Do	Do	Aug. 11, 1891	1	199	Mar. 14, 1892				1.77
8.	Same Deed as Parcel No. 6	Do	Do	July 6, 1891	1	199	Mar. 14, 1892				1.96
9.	Chas. J. Norman	Do	Do	July 6, 1891	1	199	Mar. 14, 1892				3.00
10.	Same Deed as Parcel No. 3	Do	Do	May 24, 1891	1	178	Mar. 14, 1892				3.05
11.	Geo. T. Gibbs	Do	Do	May 24, 1891	1	200	Mar. 14, 1892				1.03
12.	Jesse Brooks	Do	Do	May 24, 1891	1	200	Mar. 14, 1892				3.00
13.	C. H. Upham	Do	Do	June 14, 1892	24	76	July 7, 1892				1.03
14.	S. M. Quay, et al	Do	Do	July 20, 1892	24	186	Dec. 29, 1892				3.00
15.	James Quinn	Do	Do	July 25, 1891	1	193	Mar. 14, 1892				1.63
16.	Joseph Zies	C&N Ry. Co.	Do	July 20, 1904	62	606	July 29, 1904		Used as Public Highway		

PLATTED - C.V.B. - AUG. 19-1916.
 TRACED - V.W.C. - SEPT. 14-1916.
 CHECKED - C.M.C. - SEPT. 21-1916.

RECORD # 40218
 LANGLADE COUNTY SURVEYORS OFFICE
 DATE FILED: 3/16/19 BY: D. L. CLARK
 Sheet No. 5 of 33 C. & N.W. Ry.
 from Survey Station 764+65
 to Survey Station 975+85
 25-P. 14-S.
 Valuation Engineer

RIGHT OF WAY AND TRACK MAP
CHICAGO AND NORTH-WESTERN RAILWAY
 OPERATED BY THE
C. & N-W. RY. CO.
 ASHLAND DIVISION
ELAND, WIS. TO STATE LINE, MICH.
 STA. 764+65 TO STA. 975+85
 SCALE: 1-IN. = 400-FT.
 JUNE 30, 1917.
 OFFICE OF CHIEF ENGINEER
 CHICAGO, ILL.