


NO.	GRANTEE	GRANTOR	INSTRUMENT	D. E. L.	Book	Page	DATE	REMARKS	AMOUNT	Acct.	Cont.
6	Edward Parker	Do	C. C. D.	June 22, 1893	3	36	Aug. 3, 1893		1.47		
12	Arabella R. Bent & husband	Do	C. C. D.	Sept. 10, 1892	13	524	Aug. 11, 1893		1.70		
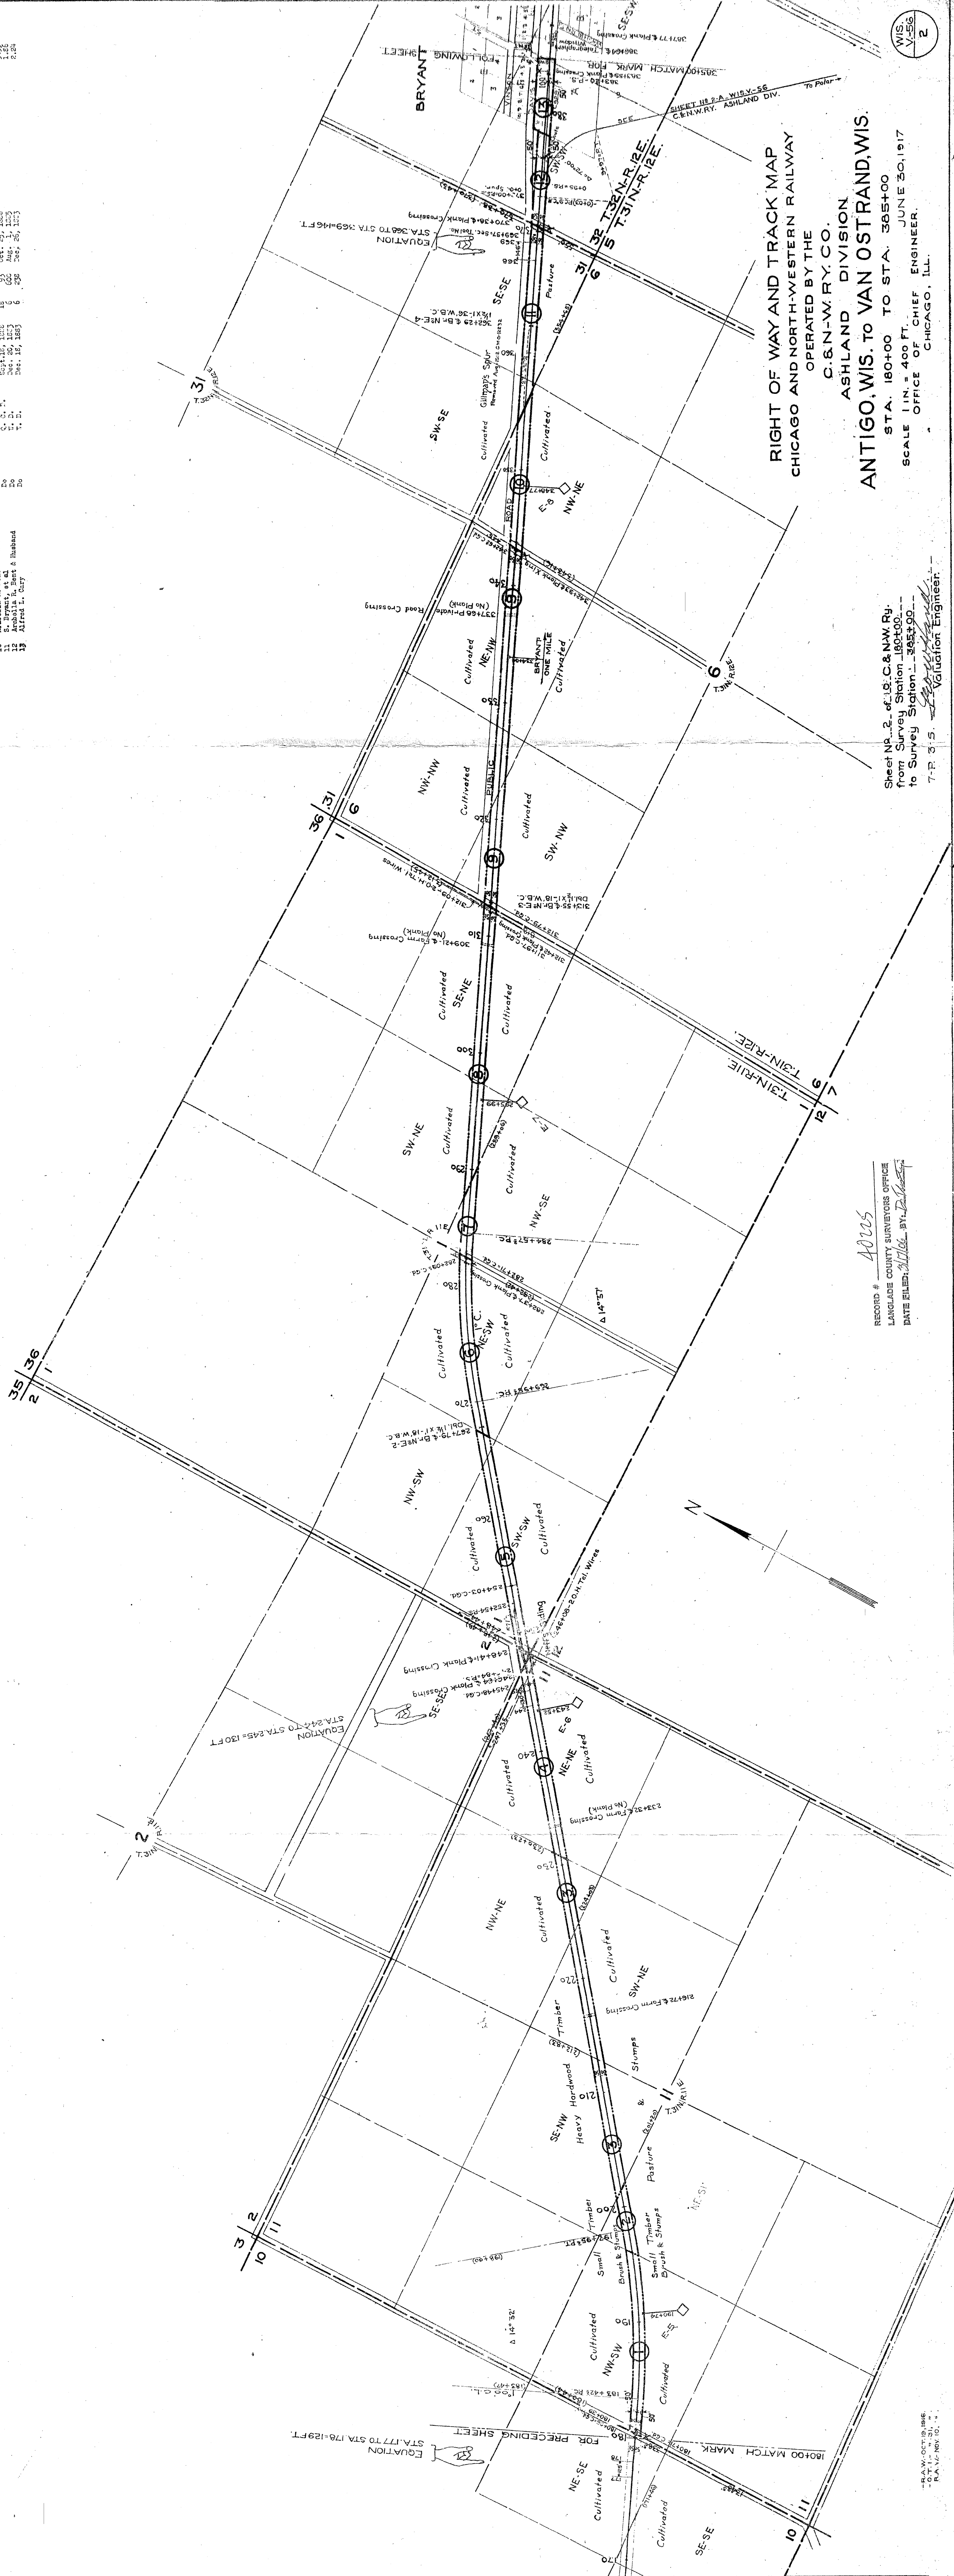

RIGHT OF WAY AND TRACK MAP
CHICAGO AND NORTH-WESTERN RAILWAY
OPERATED BY THE
C. & N-W. RY. CO.
ASHLAND DIVISION
ANTIGO WIS. TO VAN OSTRAND, WIS.

ANTIGO, WIS. TO VAN OSTRAND, WIS.
STA. 180+00 TO STA. 385+00
SCALE 1 IN. = 400 FT. JUNE 30, 1917
OFFICE OF CHIEF ENGINEER.
CHICAGO, ILL.

Sheet No. 2 of 10 C. & N.W. Ry.
from Survey Station 180+00
T-P 315. *George W. Ward*
Valuation Engineer

40225
RECORD # _____
ANGLADE COUNTY SURVEYORS OFFICE
DATE FILED: 3/1/06 BY: D. [Signature]

R.A.W.-OCT. 13, 1916.
O.T.I.-" 31, "
R.A.V./-NOV. 10, "